

DRC

PZ24-12000008  
09/03/2025

DRC

ce

GANEM CONSULTING ENGINEERING  
FL. C.A.#51187 FL. P.E.#74745  
15805 BISCAYNE BLVD. SUITE 105  
NORTH MIAMI BEACH, FL. 33160  
TEL: (786) 916-6546  
info@ganemce.com

PZ24-12000008  
01/15/2025

KEY PLAN

**Alioskar Ganem Osorio**  
Digitally signed by Alioskar Ganem Osorio  
Date: 2024.12.02 12:54:54 -05'00'

CONSULTING ENGINEER



ALIOSKAR GANEM P.E.  
FL. LIC. No. 74745

ECO POMPAÑO TOWNHOME DEVELOPMENT

3227 NE 5TH ST, POMPAÑO  
BEACH, FL. 33062 UNIT 3

NOTES/COMMENTS

- |   |          |
|---|----------|
| 1 | 06-07-24 |
| 3 | 11-01-24 |

REVISIONS / SUBMISSIONS


DRAWN BY: AG  
CHECKED BY: AG  
INITIAL DRAWING: ISSUE DATE  
RELEASE DATE:

SECOND

DRC

A-102.3

PZ24-12000008  
01/15/2025

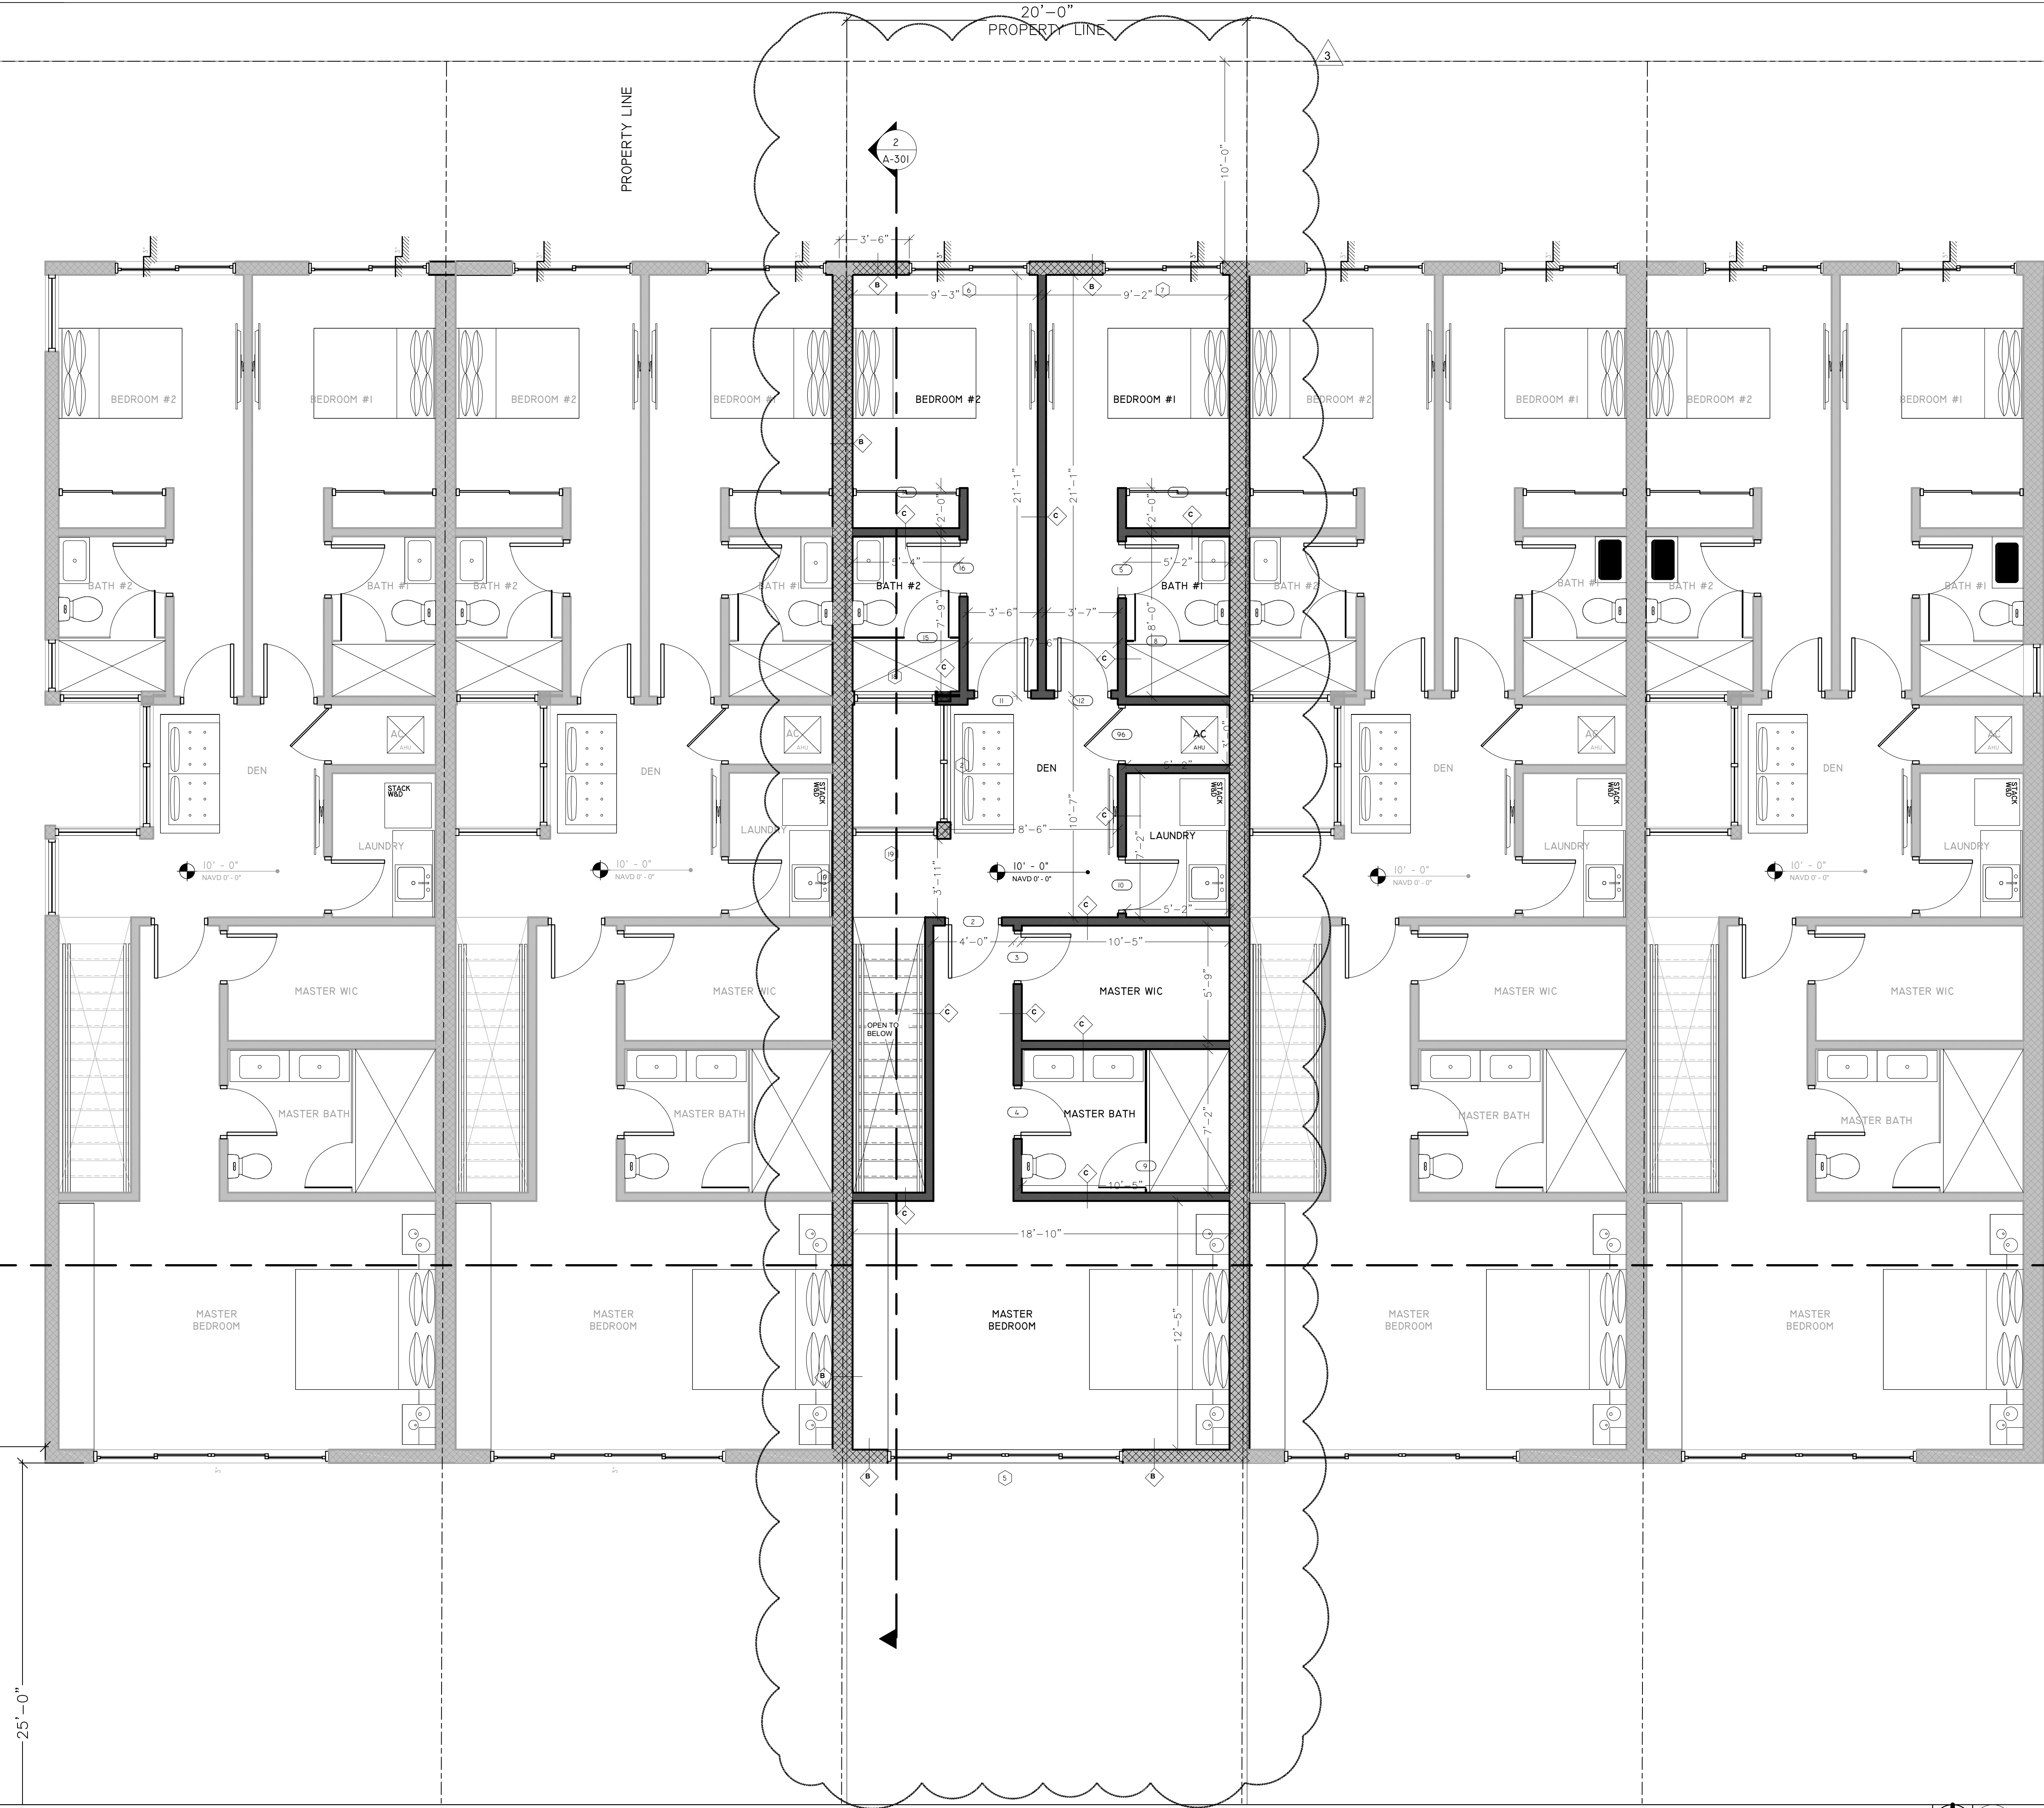

2ND FLOOR  
1/4" = 1'-0"