


DRC

PZ24-12000008  
09/03/2025

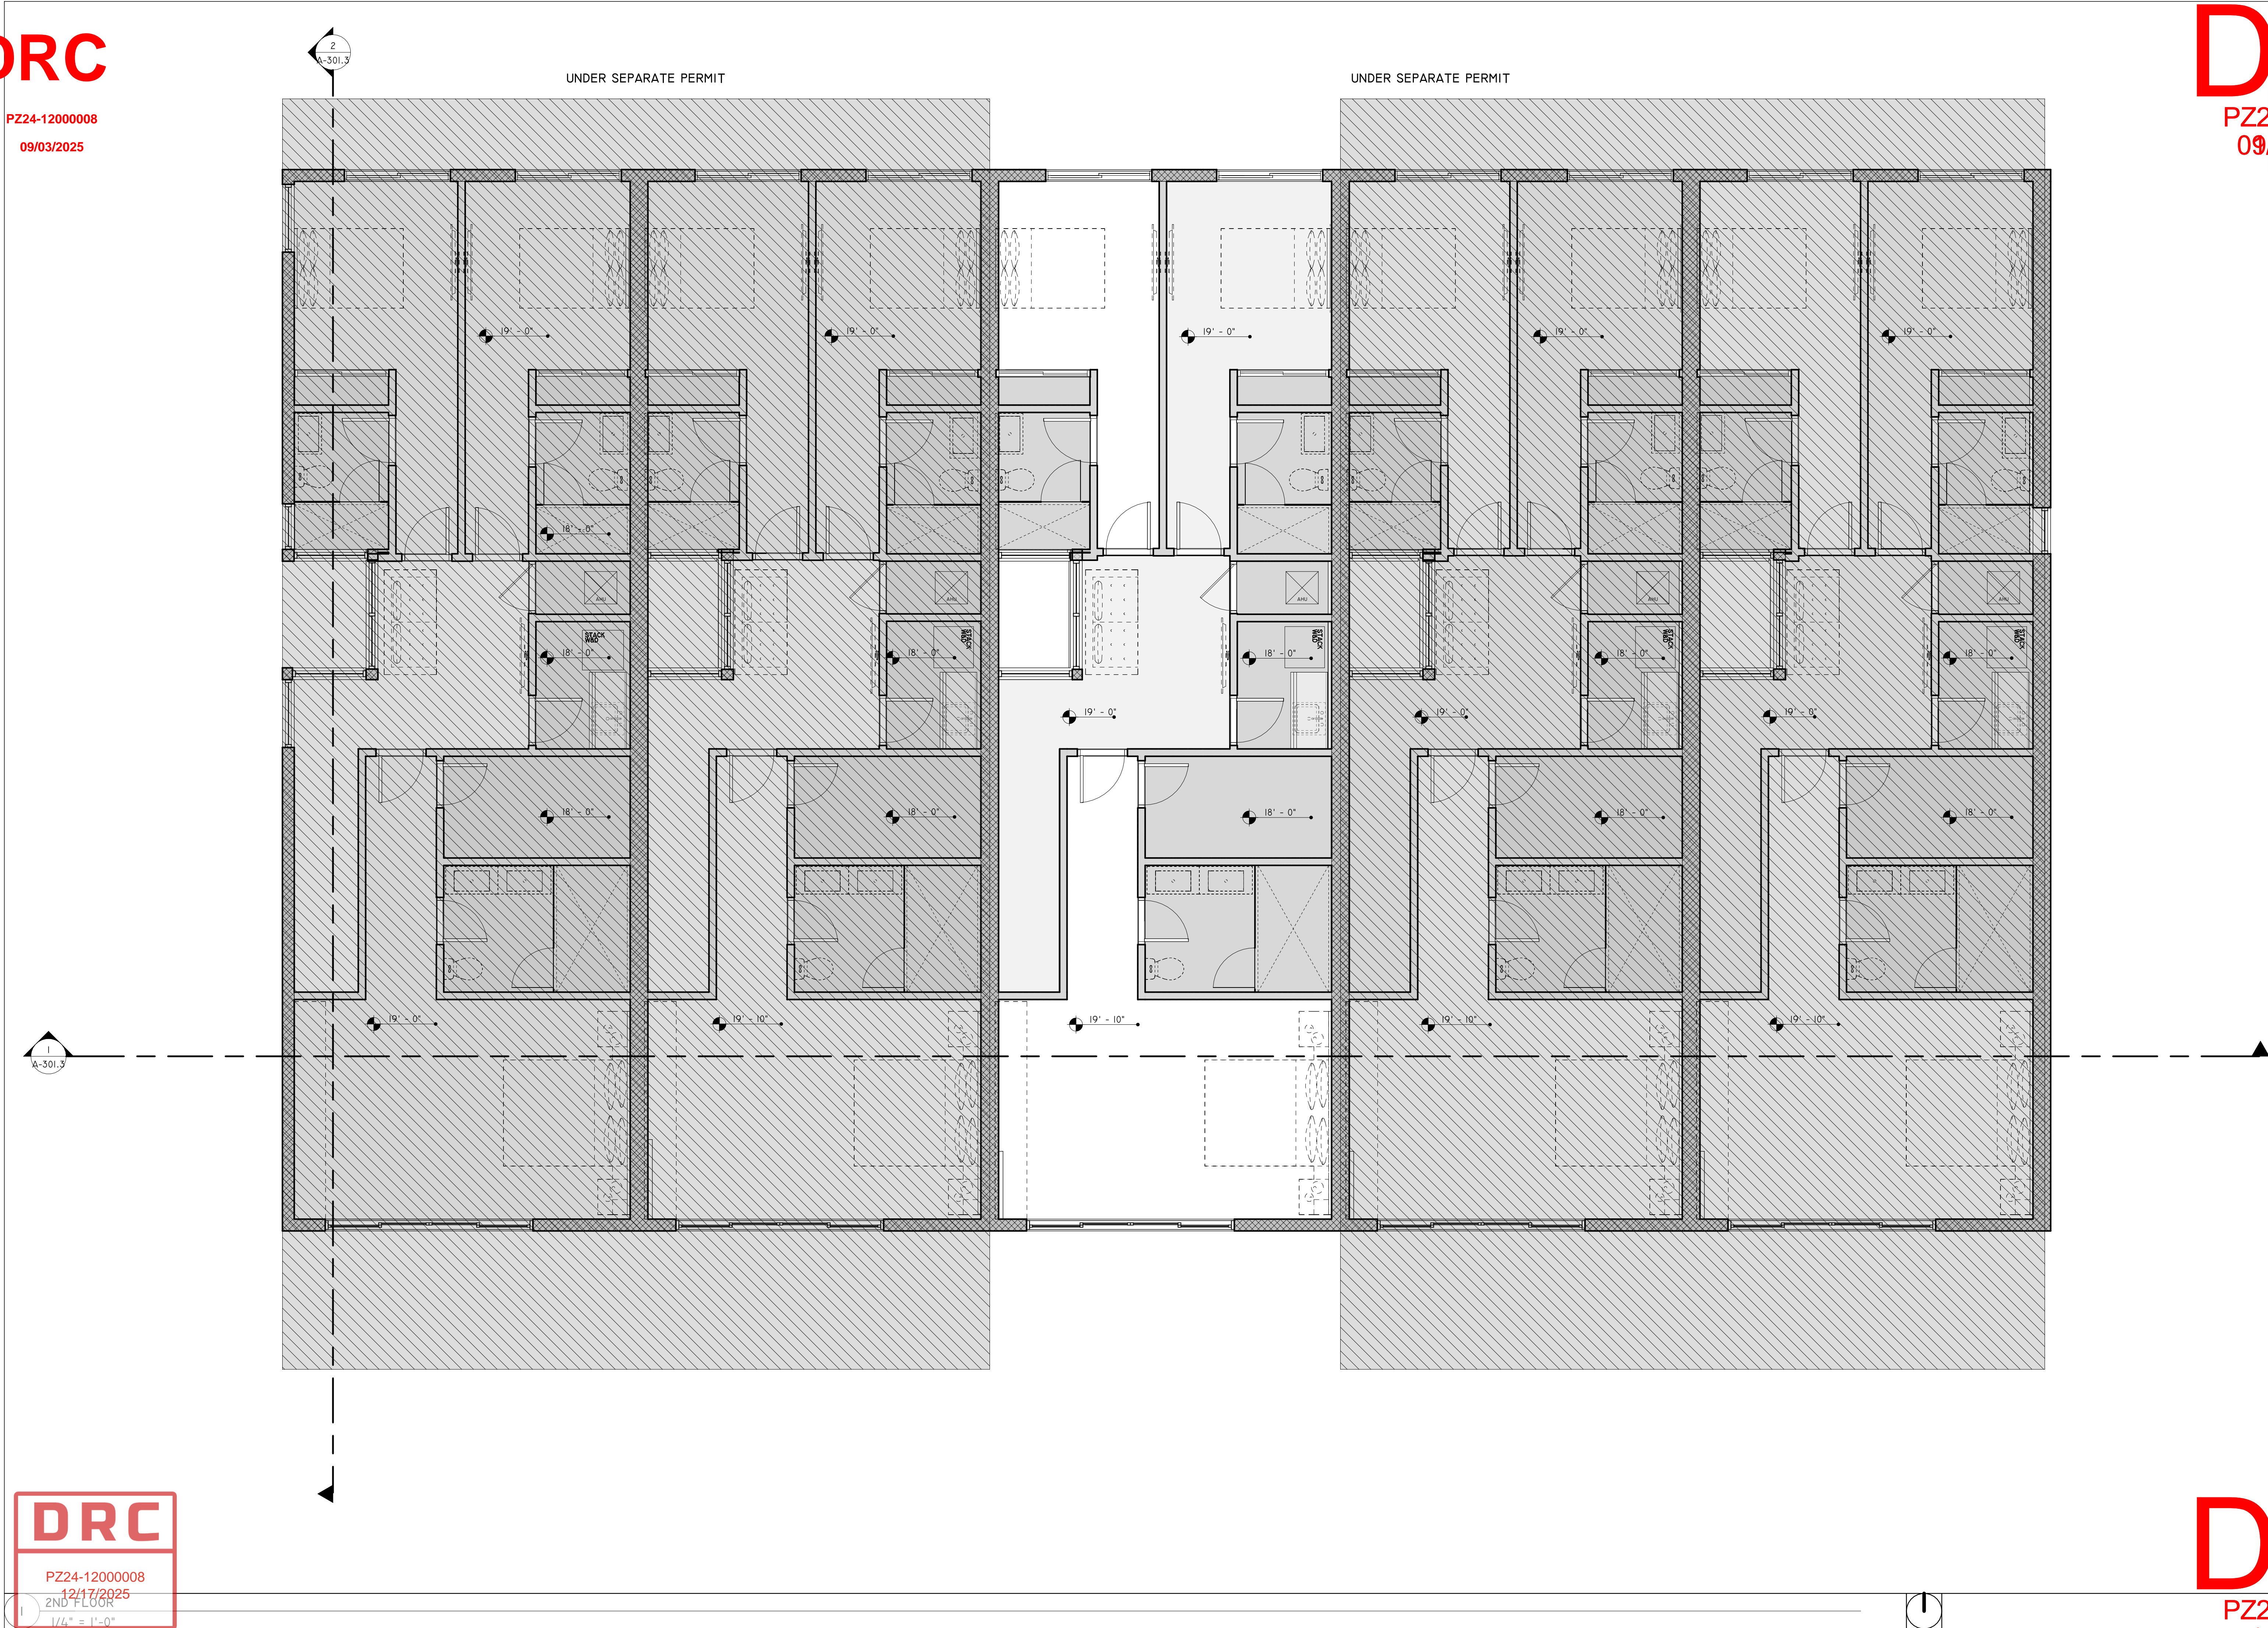

DRC  
PZ24-12000008  
09/18/2025  
FL. C.A. #31187 - FL. PE #74745  
3227 NE 5TH ST., Suite 210  
Pompano Beach, FL. 33062  
TEL: (786) 916-6546  
fax: (305) 848-9318  
alioskar@ganemconsultingeng.com

KEYPLAN

Alioskar  
Ganem  
Osorio

Digitally signed by  
Alioskar Ganem  
Osorio  
Date: 2024.01.11  
14:08:05 -05'00'

CONSULTING ENGINEER



ALIOSKAR GANEM P.E.  
FL. LIC. No. 74745

ECO POMPAÑO TOWNHOME  
DEVELOPMENT

3227 NE 5TH ST. POMPAÑO  
BEACH, FL. 33062

PROPERTY ID.  
484331080283

UNIT 3

NOTES/COMMENTS

REVISIONS / SUBMISSIONS

DRAWN BY: AG  
CHECKED BY: AG  
INITIAL DRAWING  
RELEASE DATE: ISSUE DATE

FOR SECOND

DRC  
PZ24-12000008  
09/18/2025  
FL. C.A. #31187 - FL. PE #74745  
3227 NE 5TH ST., Suite 210  
Pompano Beach, FL. 33062  
TEL: (786) 916-6546  
fax: (305) 848-9318  
alioskar@ganemconsultingeng.com