



KEYPLAN

 

CONSULTING ENGINEER

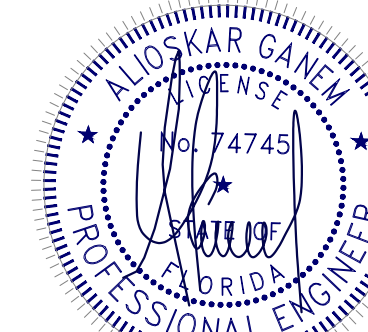

ALIOSKAR GANEM P.E.  
FL. LIC. No. 74745

ECO POMPAÑO TOWNHOME  
DEVELOPMENT

3229 NE 5TH ST, POMPAÑO  
BEACH, FL. 33062 UNIT 4  
(ID No. 4843-31-08-0284)

NOTES/COMMENTS

- |   |          |
|---|----------|
| 1 | 06-07-24 |
| 2 | 09-12-24 |


6 10-10-2025

REVISIONS / SUBMISSIONS


DRAWN BY: AG  
CHECKED BY: AG  
INITIAL DRAWING  
RELEASE DATE: ISSUE DATE

SECTIONS

A-301.4

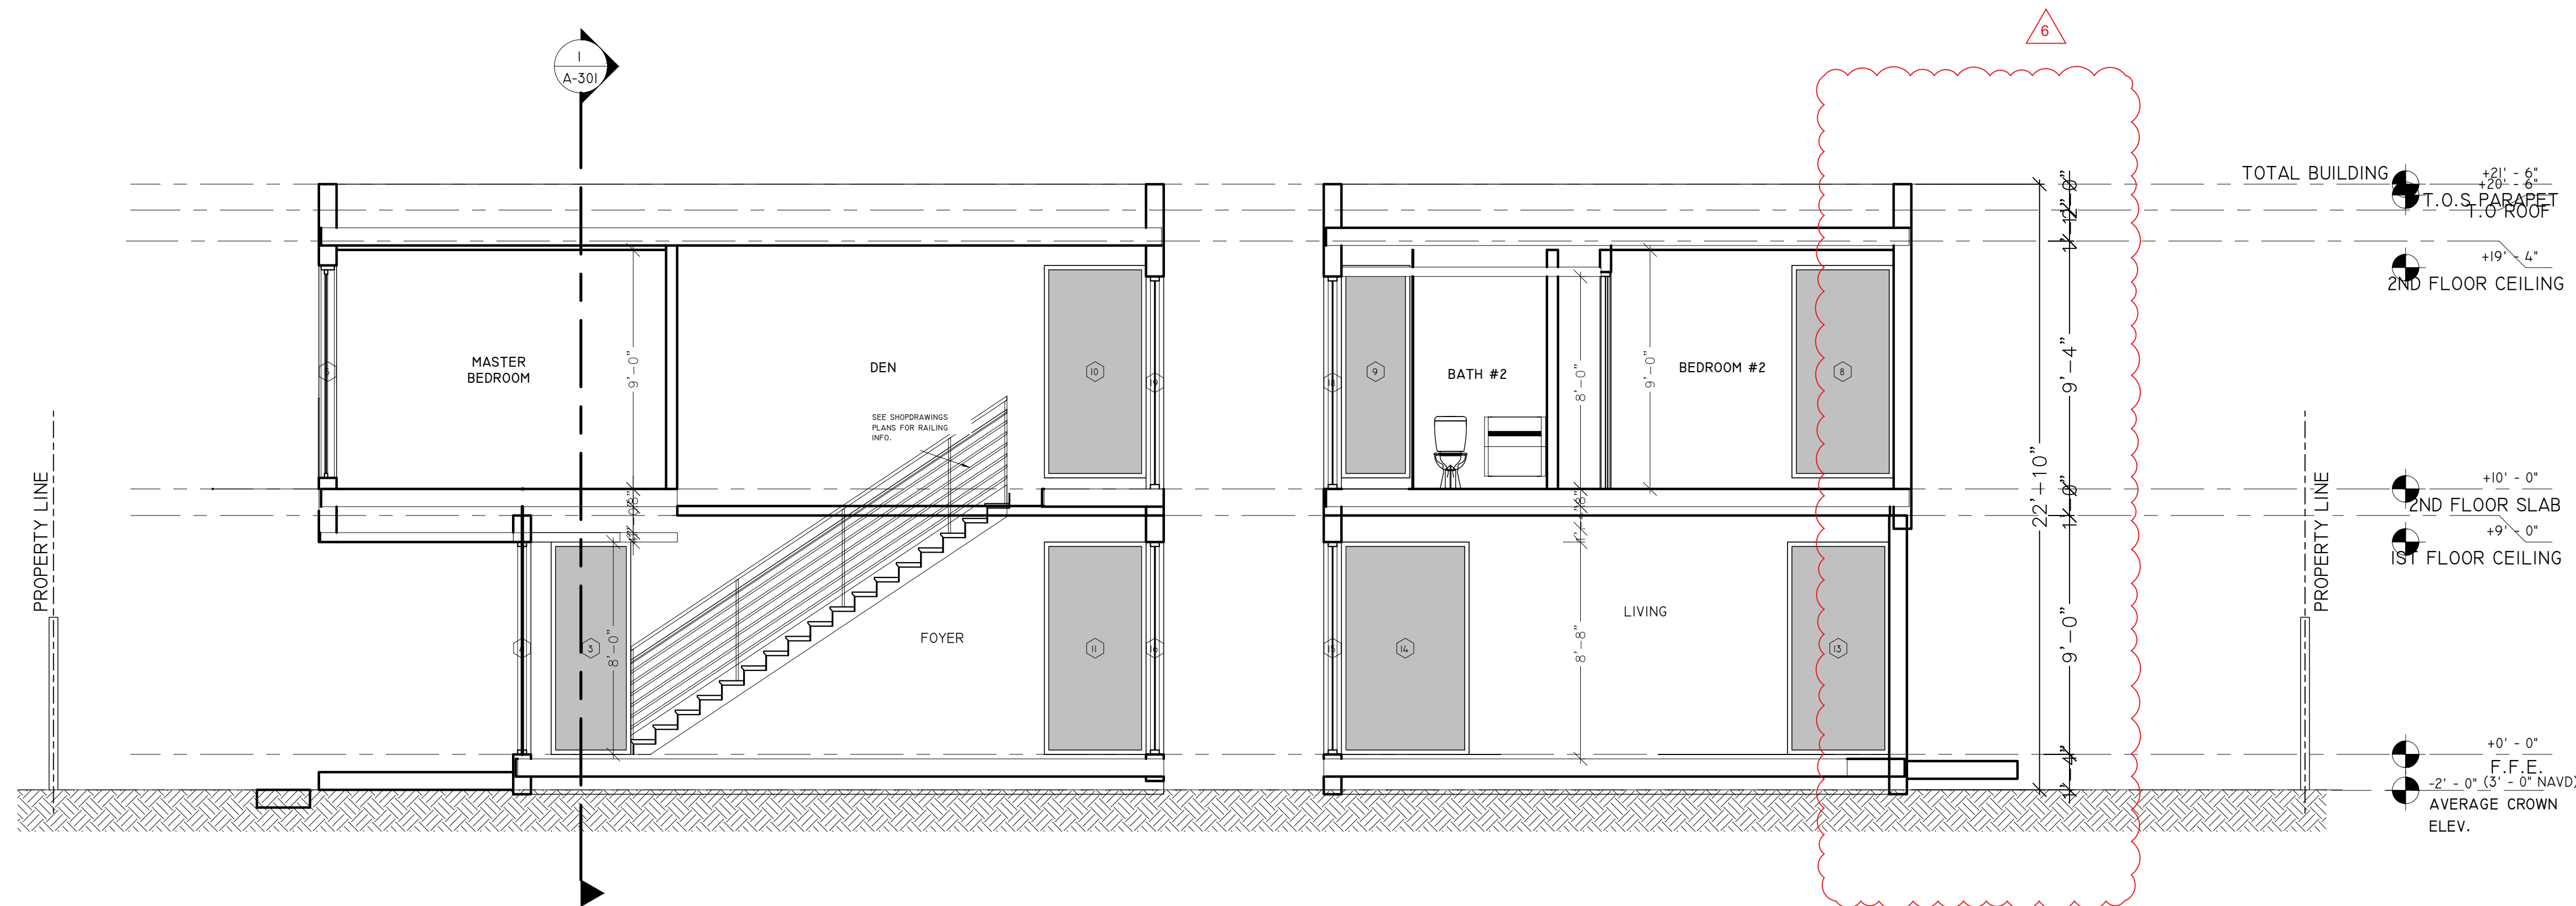

2 SECTION A  
1/4" = 1'-0"

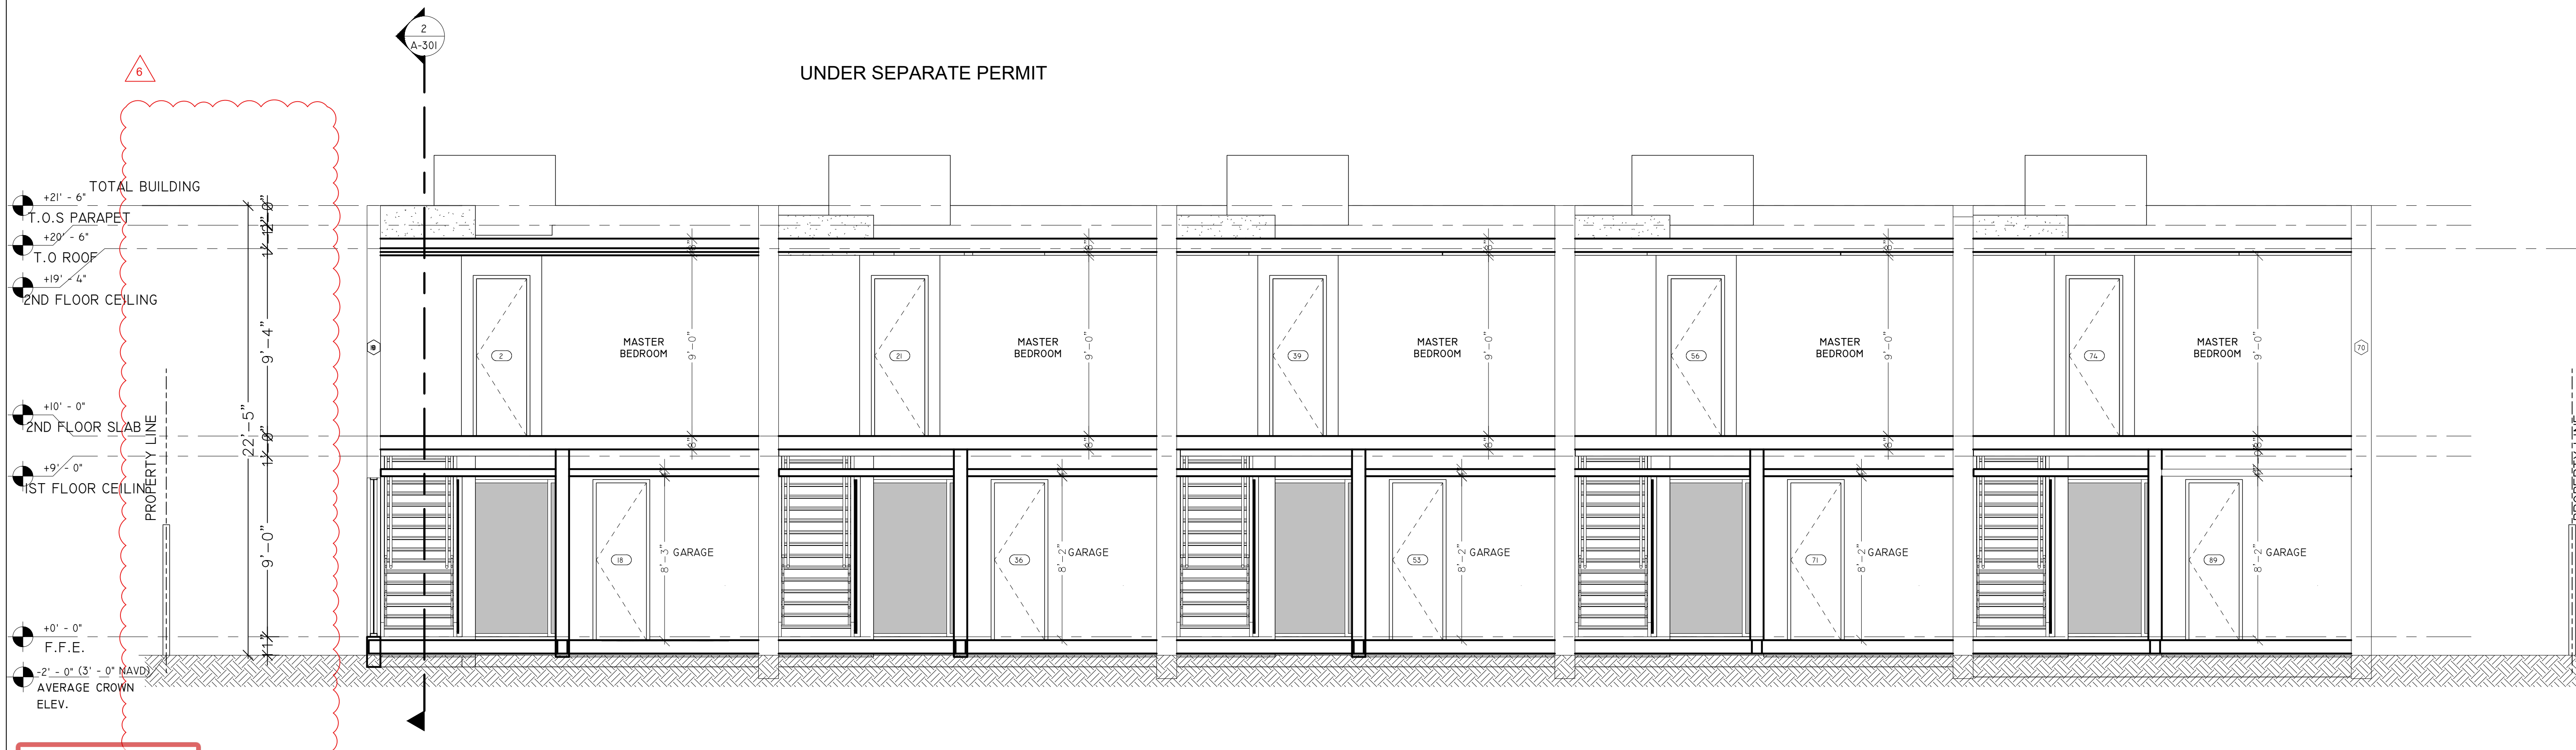

**DRC**

PZ24-12000008  
12/17/2025

SECTION B  
1/4" = 1'-0"