


DRC

PZ24-12000008
09/03/2025

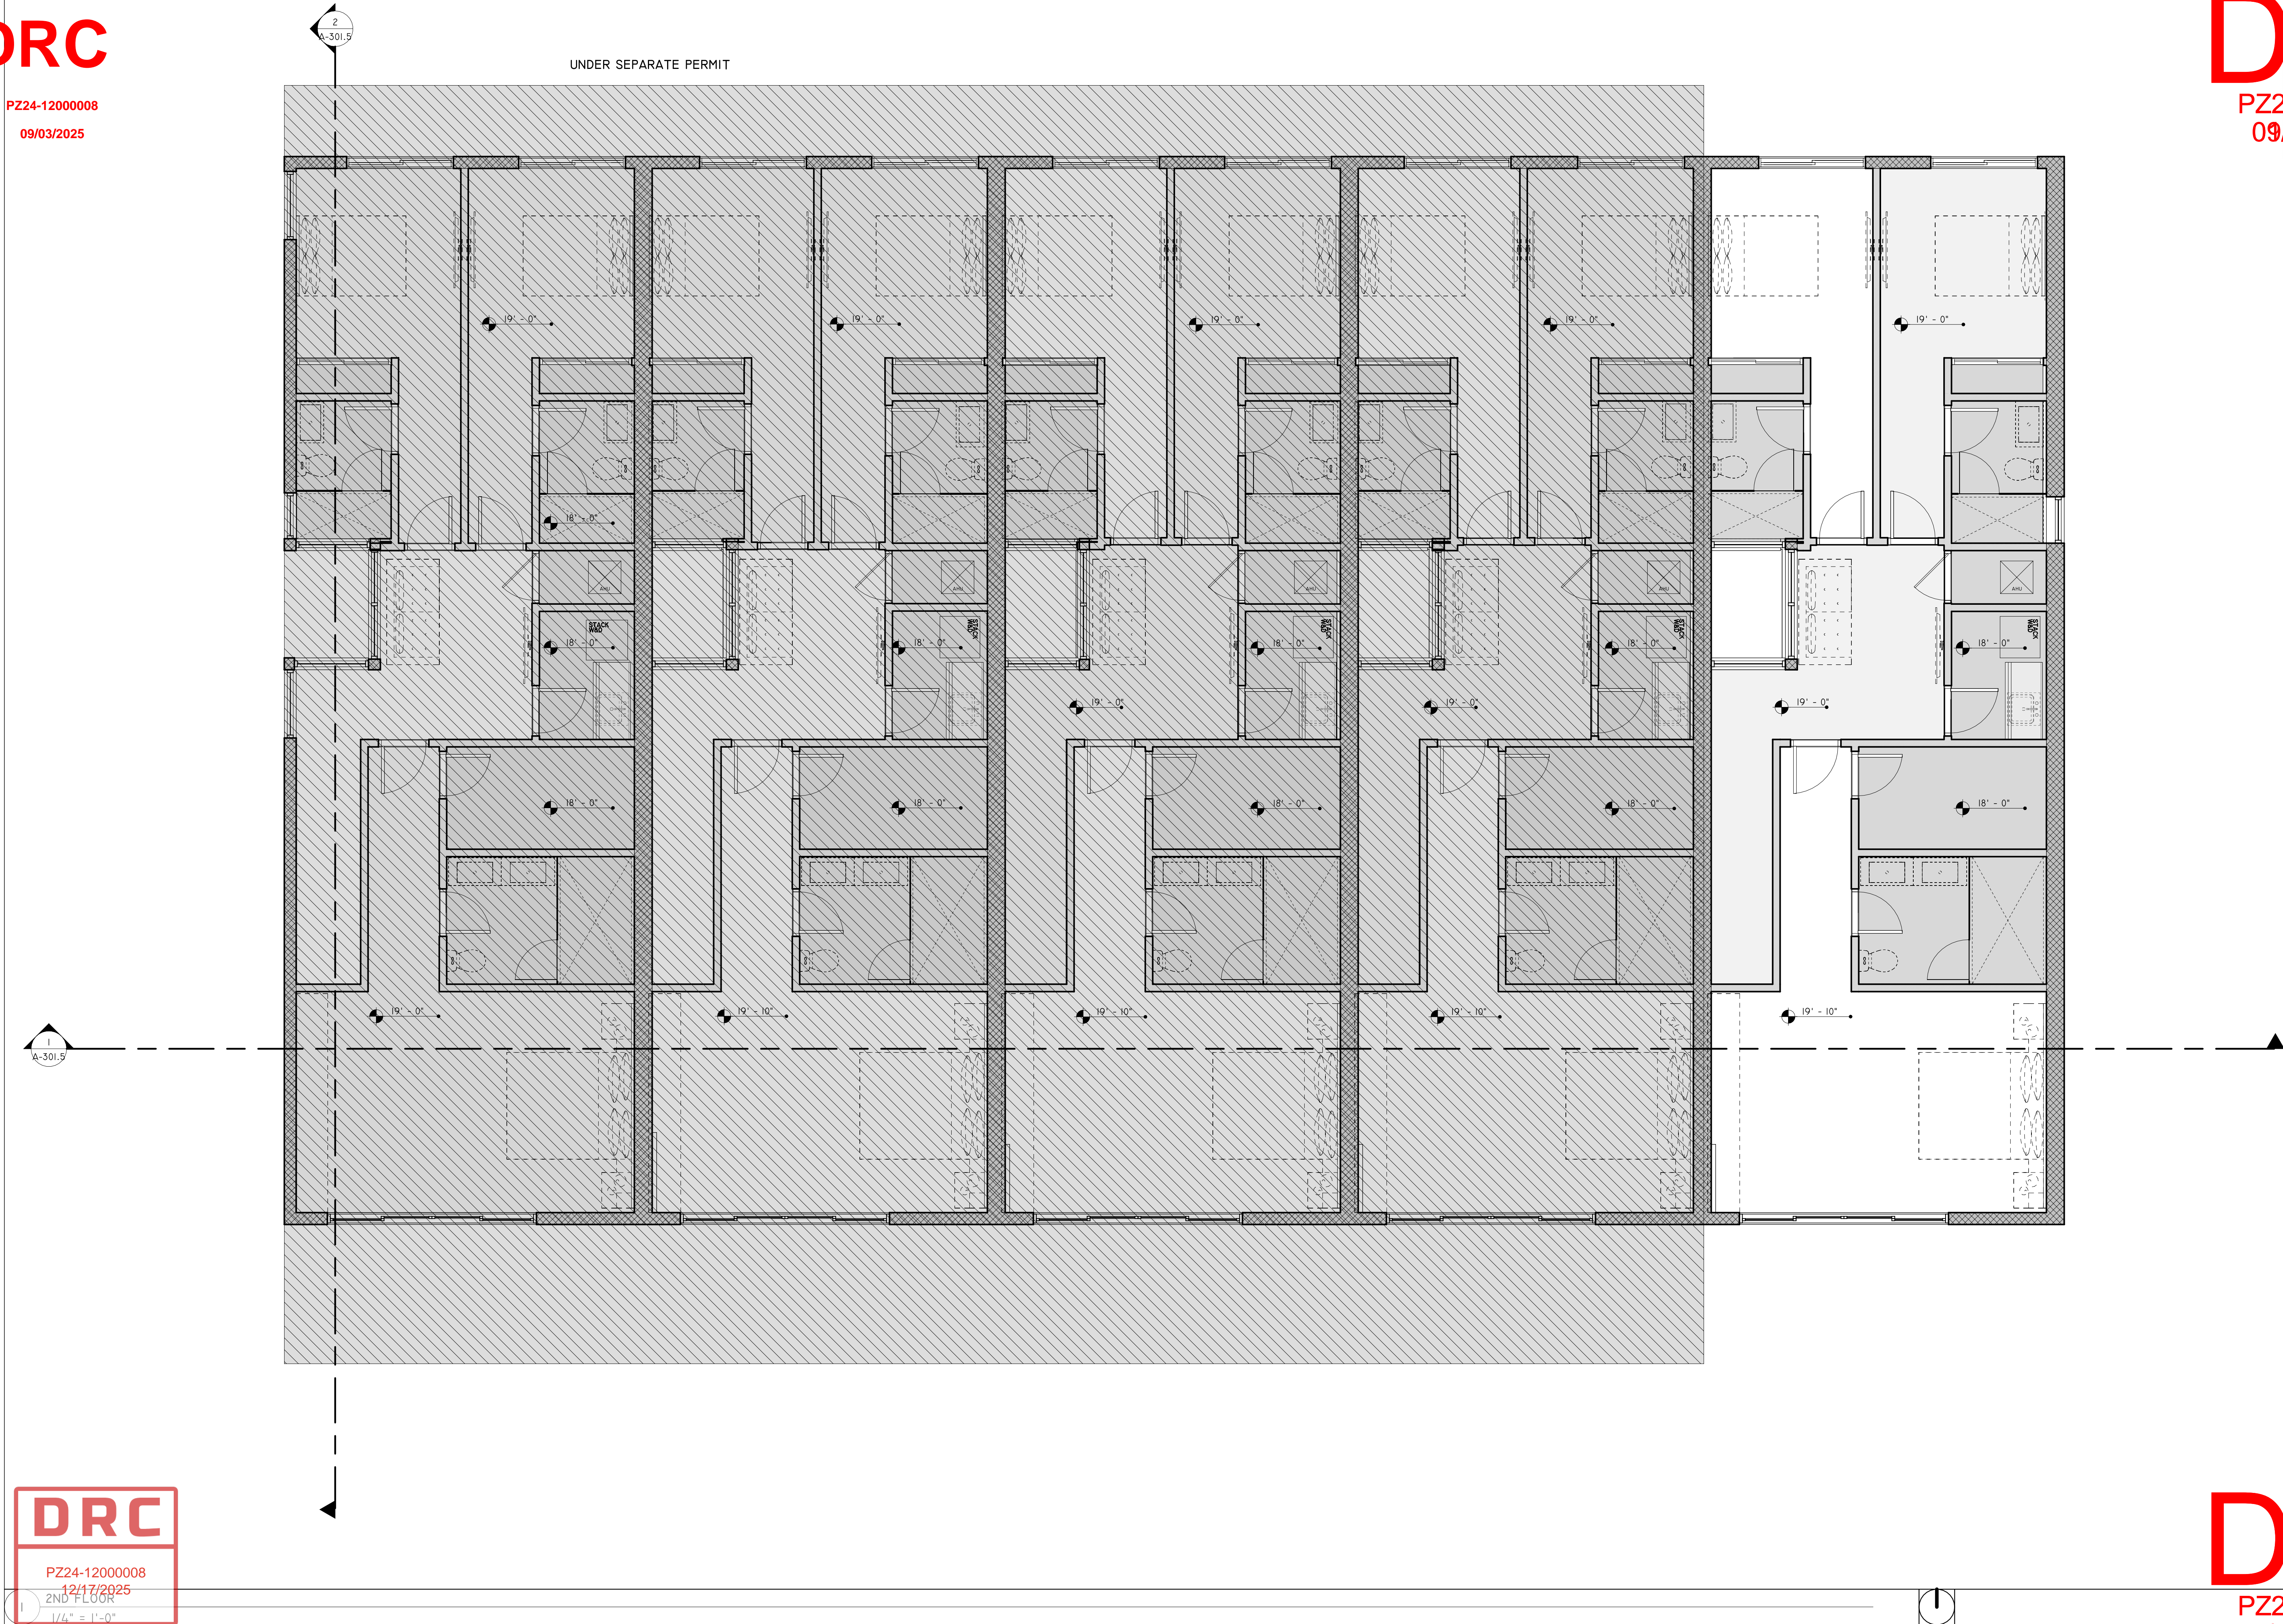

DRC
PZ24-12000008
12/17/2025
2ND FLOOR
1/4\"/>

DRC
PZ24-12000008
09/18/2025
FL. C.A. #31187 - FL. PE #74745
3231 NE 5th St., Suite 210
Pompano Beach, FL 33062
TEL: (786) 916-6546
fax: (305) 848-9318
alioskar@ganemconsultingeng.com

KEYPLAN

Alioskar
Ganem
Osorio

Digitally signed by
Alioskar Ganem
Osorio
Date: 2024.01.11
15:24:44 -05'00'

CONSULTING ENGINEER



ALIOSKAR GANEM P.E.
FL. LIC. No. 74745

ECO POMPANO TOWNHOME
DEVELOPMENT

3231 NE 5TH ST. POMPANO
BEACH, FL. 33062

PROPERTY ID.
484331080285

UNIT 5

NOTES/COMMENTS

REVISIONS / SUBMISSIONS

DRAWN BY: AG
CHECKED BY: AG
INITIAL DRAWING
RELEASE DATE: ISSUE DATE

DRC
PZ24-12000008
01/15/2025
P SECOND FLOOR
A-105.5