

KEYPLAN

CONSULTING ENGINEER



ALIOSKAR GANEM P.E.
FL. LIC. No. 74745

ECO POMPADINO TOWNHOME
DEVELOPMENT

3231 NE 5TH ST, POMPADINO
BEACH, FL. 33062 UNIT 5
(ID No. 4843-31-08-0285)

NOTES/COMMENTS


2	09-12-24
3	11-02-24
4	02-10-2025
6	10-10-2025

REVISIONS / SUBMISSIONS

DRAWN BY: AG
CHECKED BY: AG
INITIAL DRAWING
RELEASE DATE: ISSUE DATE

ELEVATIONS

A-200.5

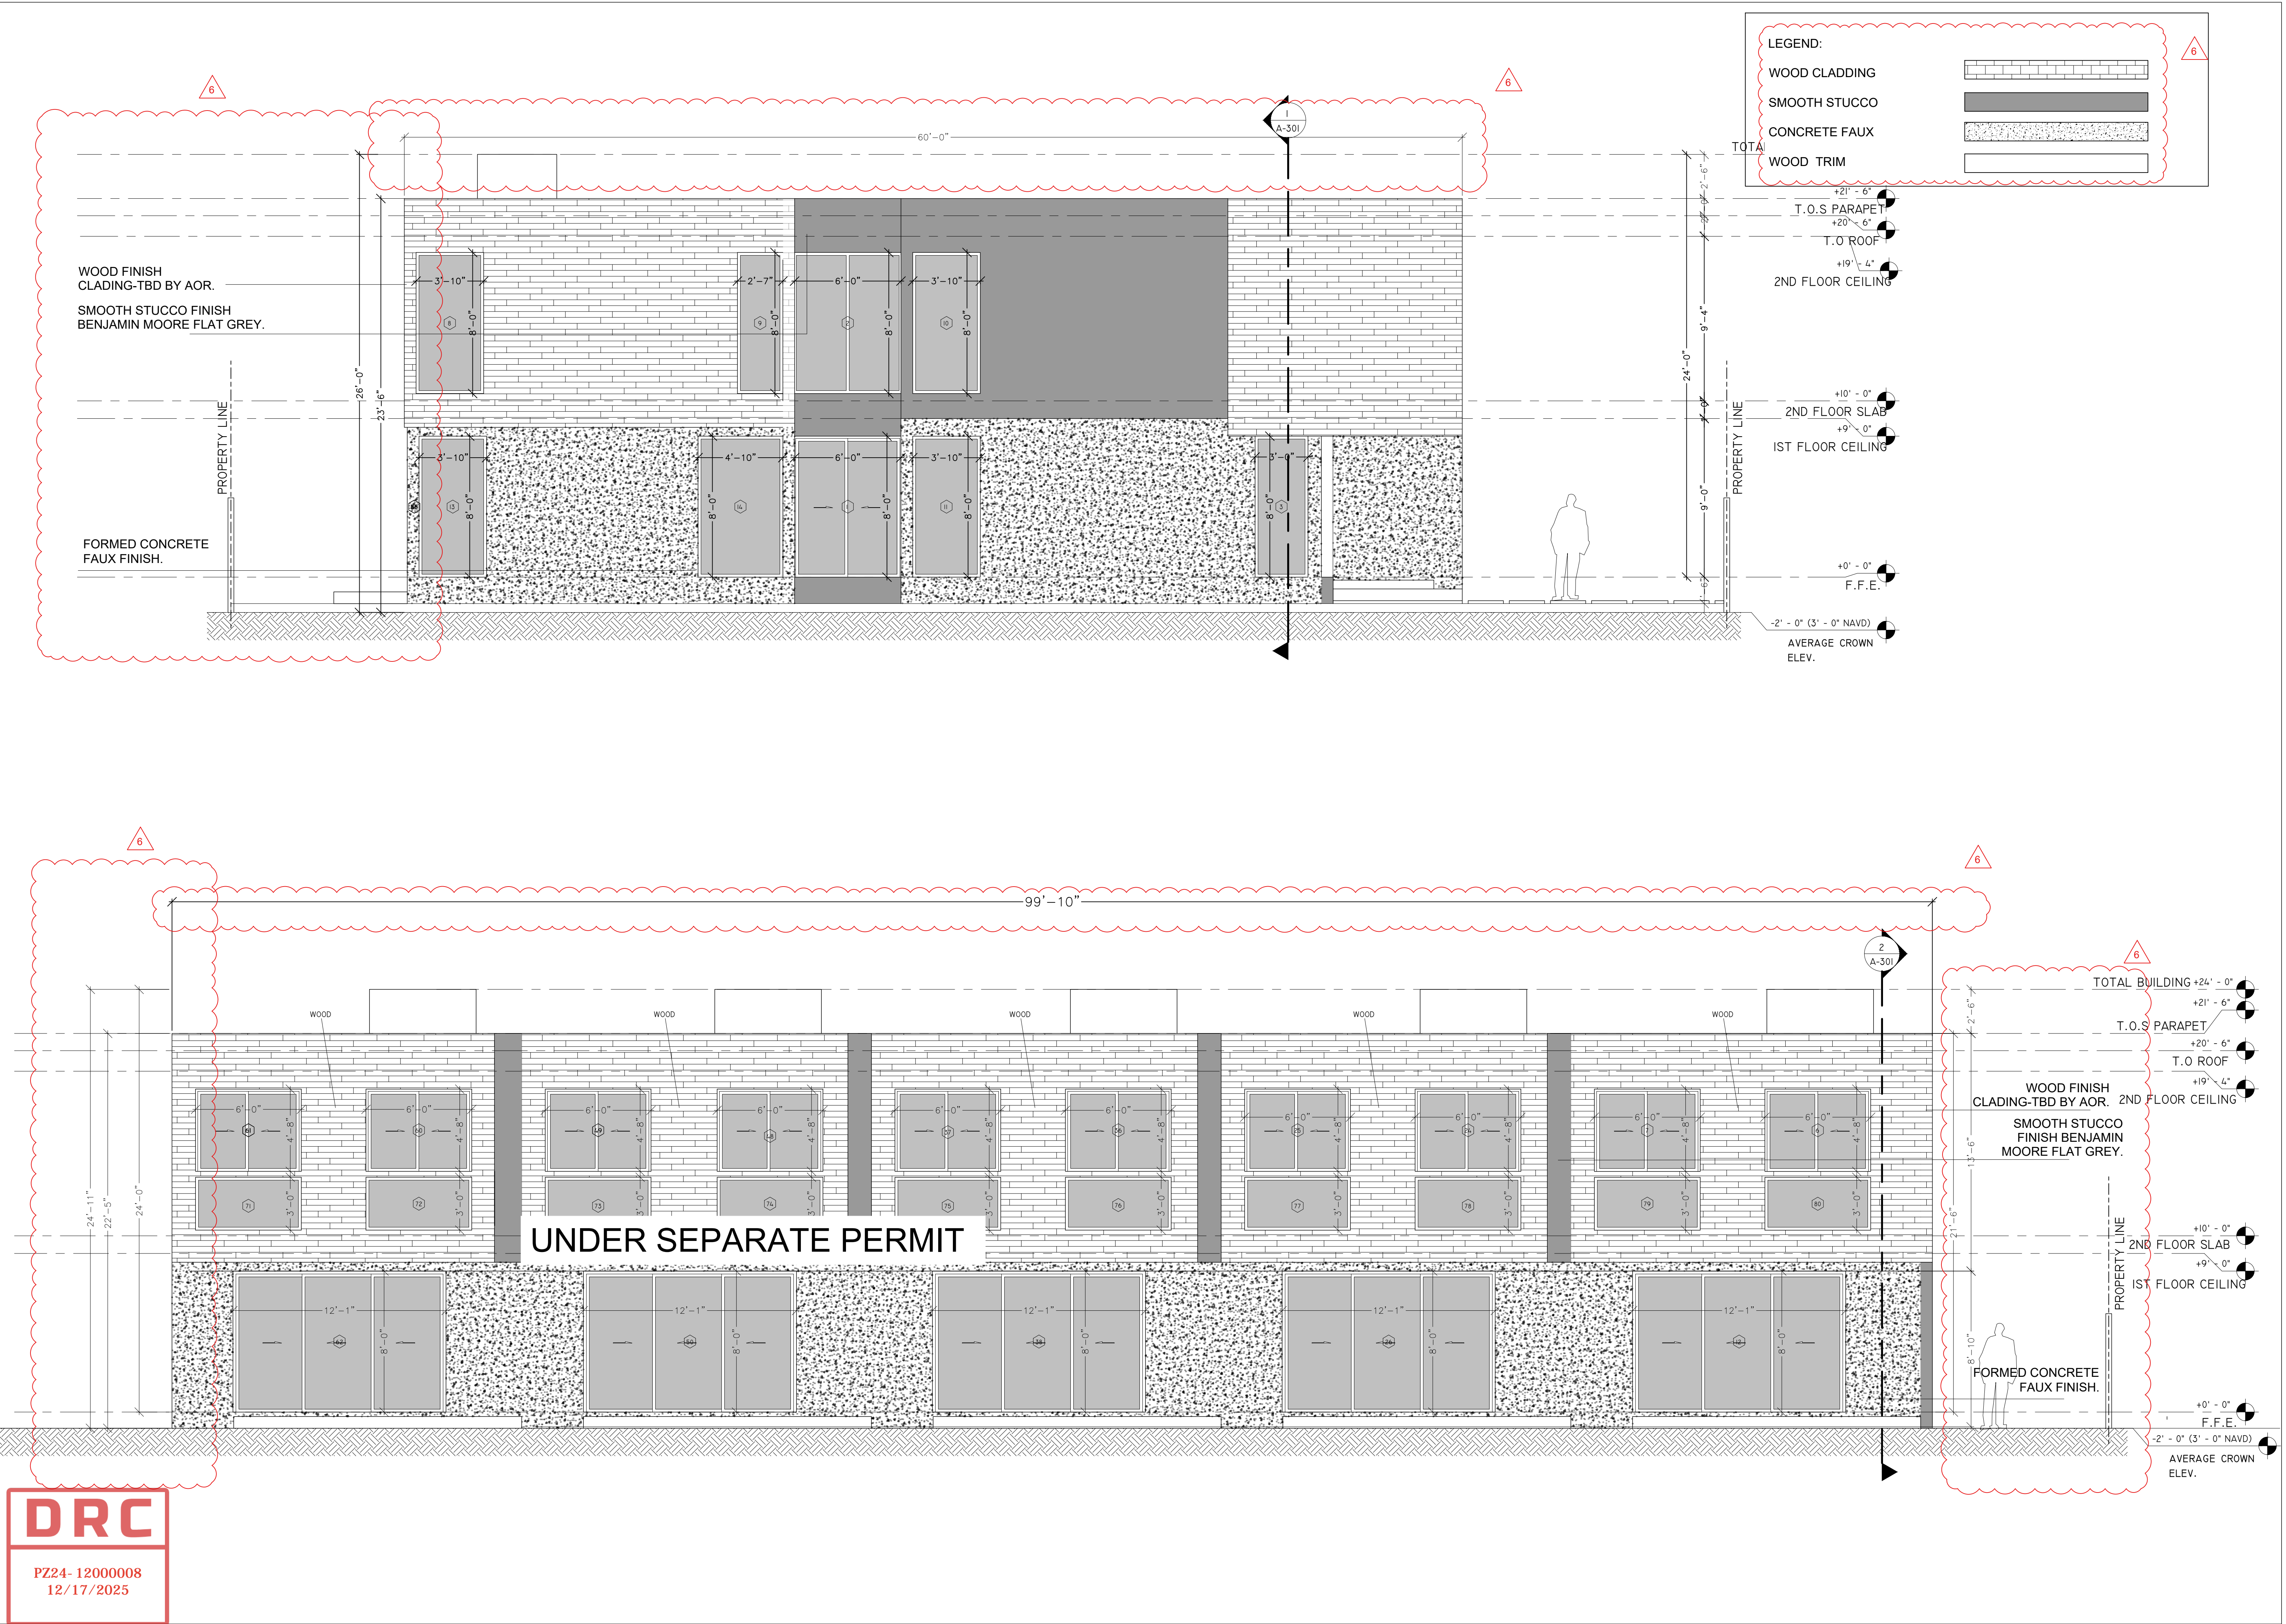

DRC

PZ24- 12000008
12/17/2025