



KEYPLAN

 

CONSULTING ENGINEER

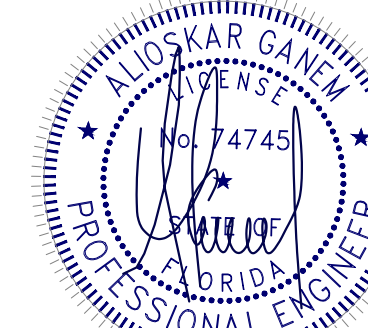

ALIOSKAR GANEM P.E.  
FL. LIC. No. 74745

ECO POMPAÑO TOWNHOME  
DEVELOPMENT

3231 NE 5TH ST, POMPAÑO  
BEACH, FL. 33062 UNIT 5  
(ID No. 4843-31-08-0285)

NOTES/COMMENTS

1 06-07-24

2 09-12-24


6 10-10-2025

REVISIONS / SUBMISSIONS


DRAWN BY: AG  
CHECKED BY: AG  
INITIAL DRAWING  
RELEASE DATE: ISSUE DATE

SECTIONS

A-301.5

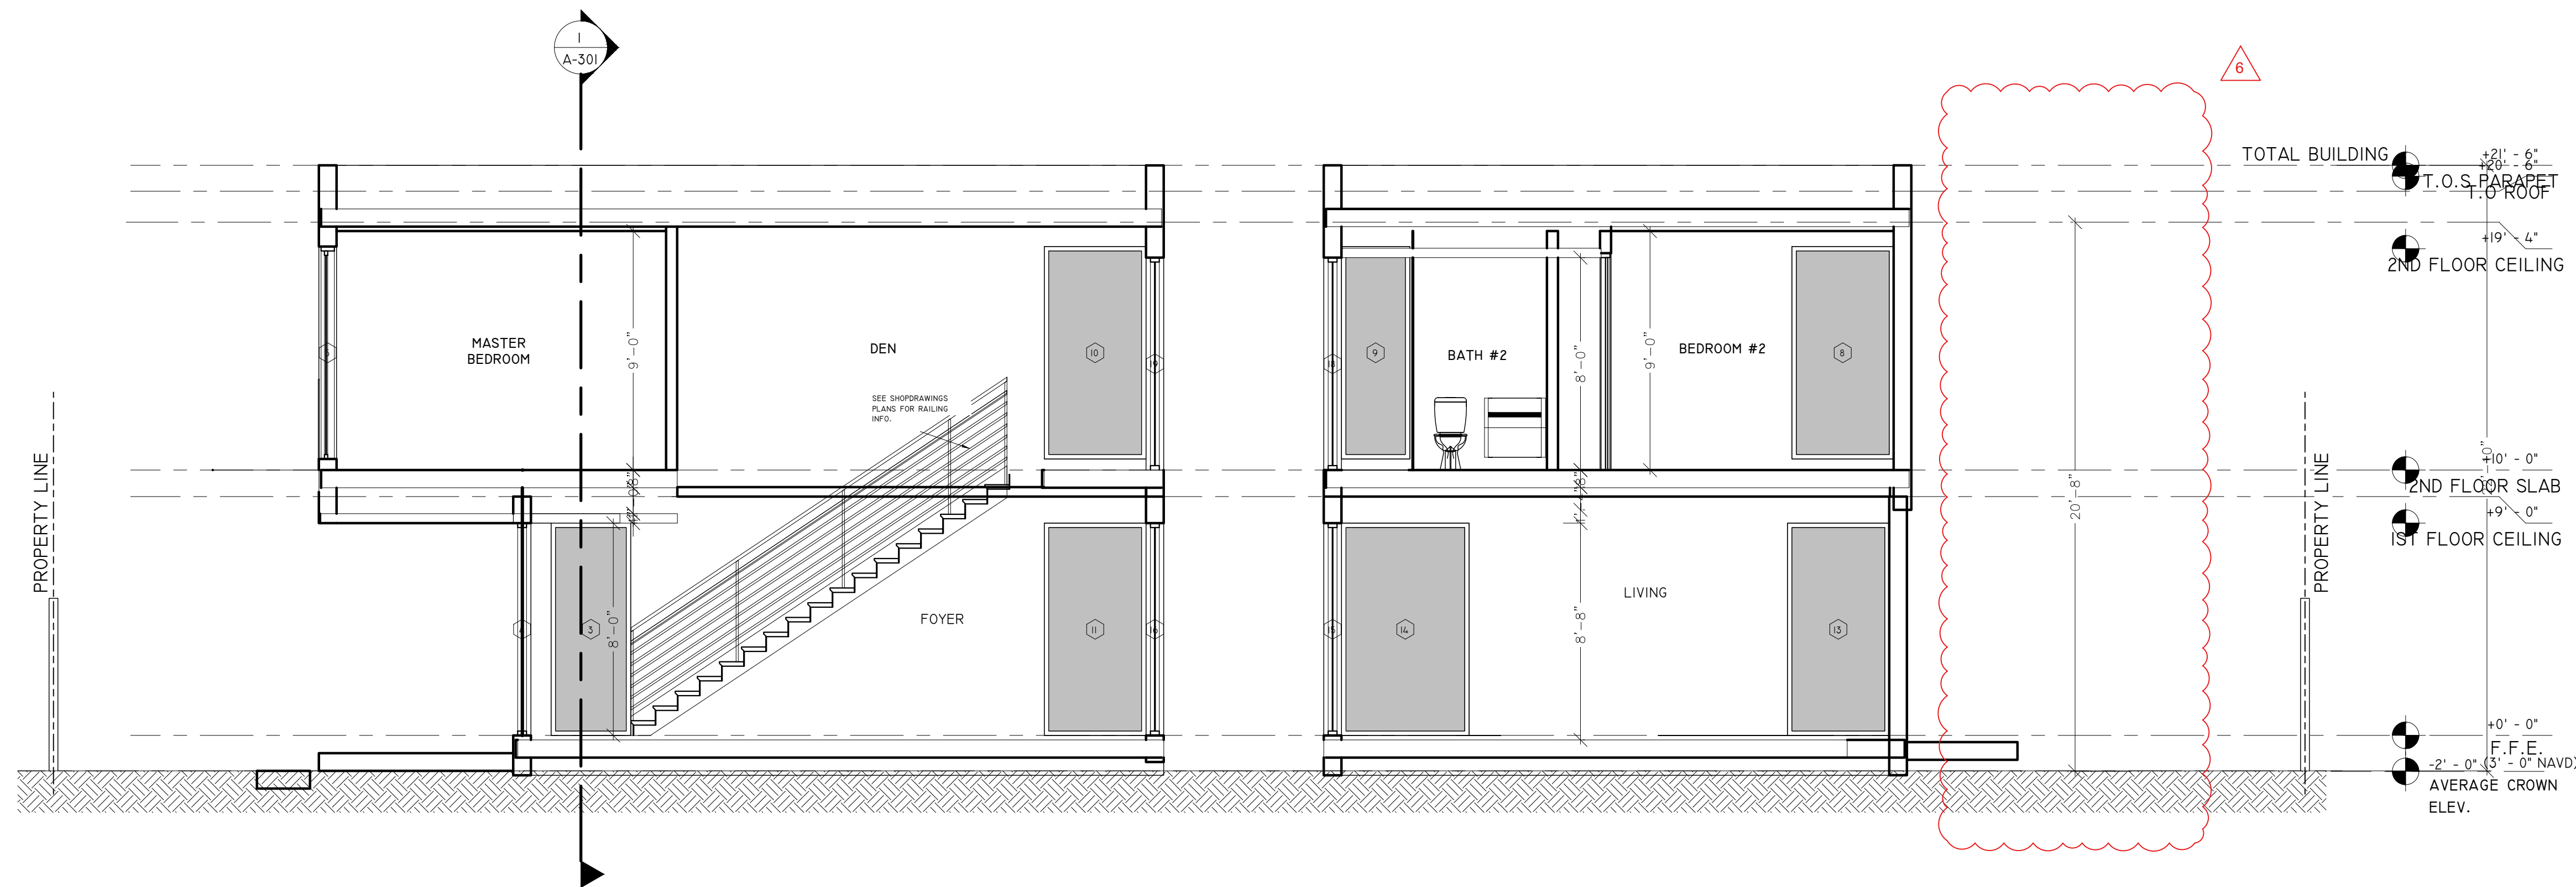

2 SECTION A  
1/4" = 1'-0"

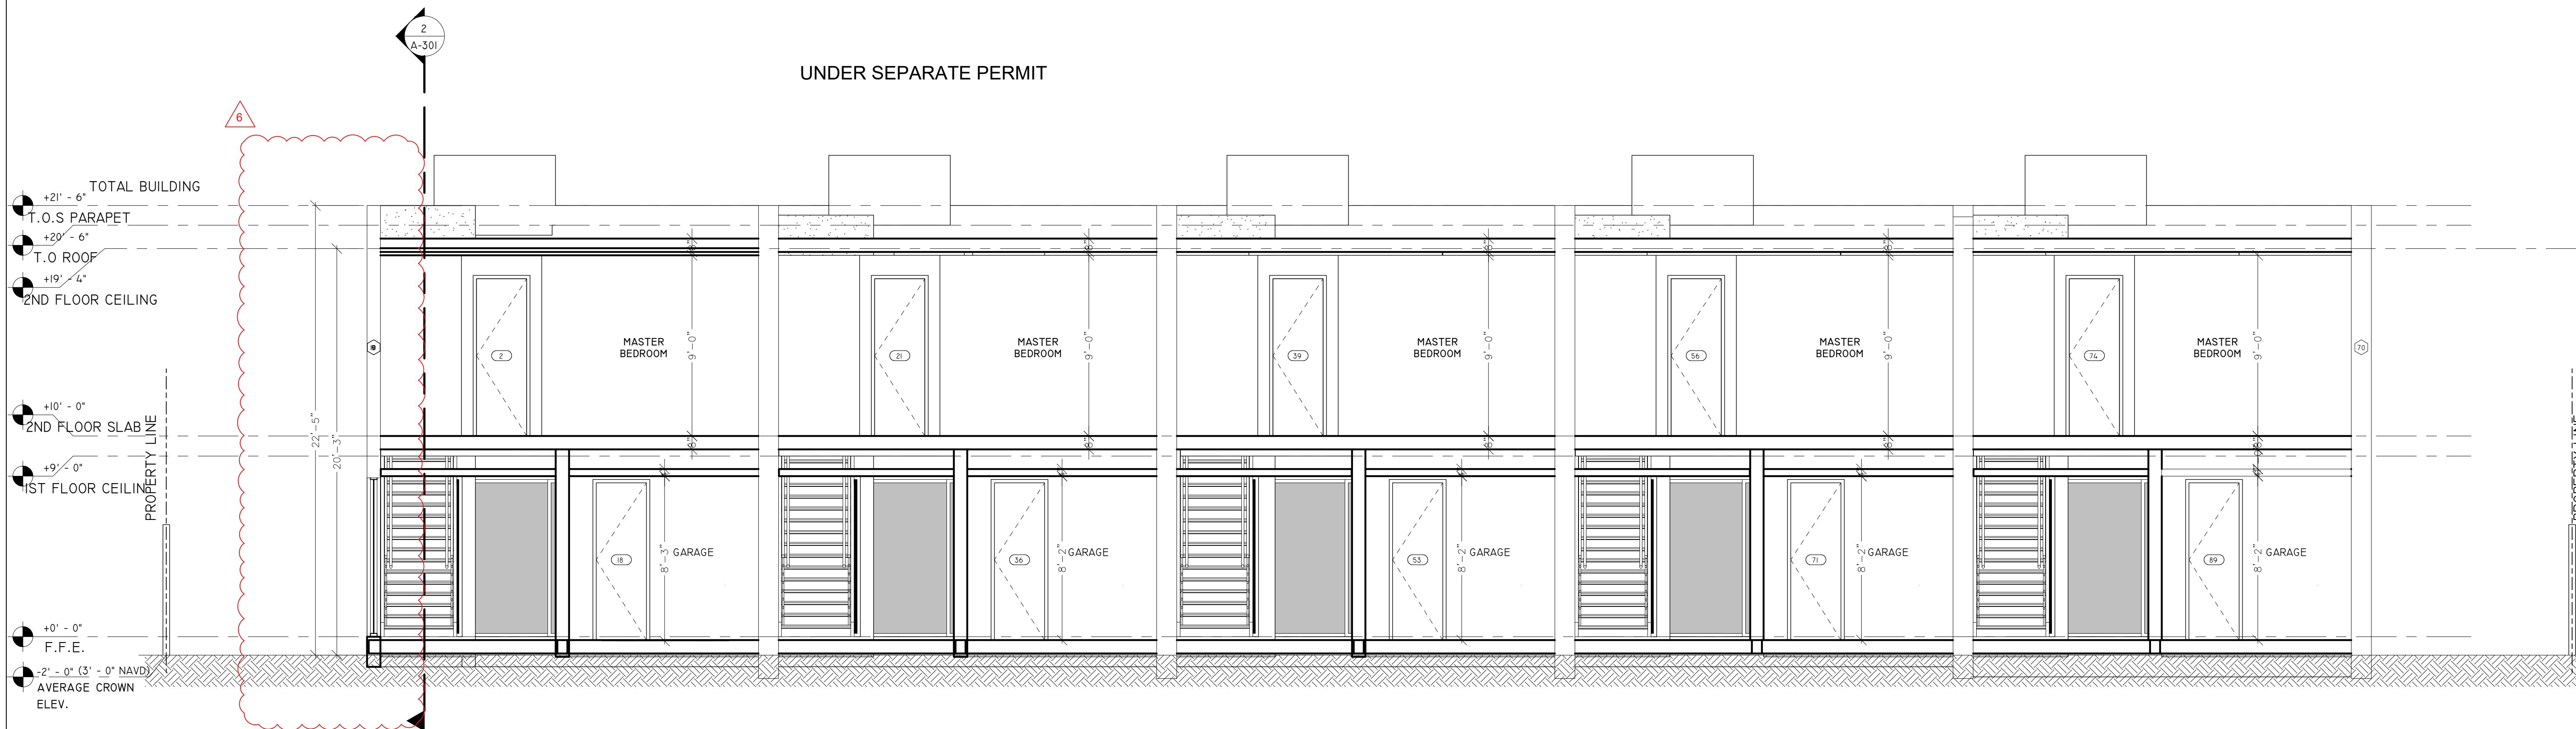

**DRC**

PZ24-12000008  
12/17/2025

SECTION B

1/4" = 1'-0"