
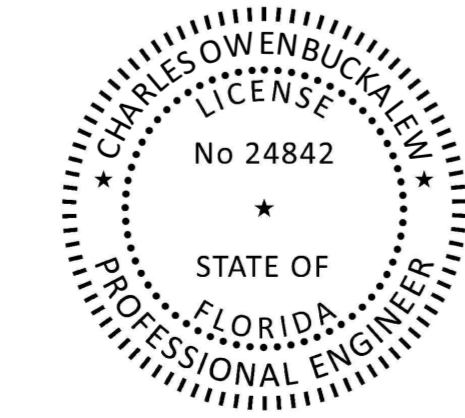
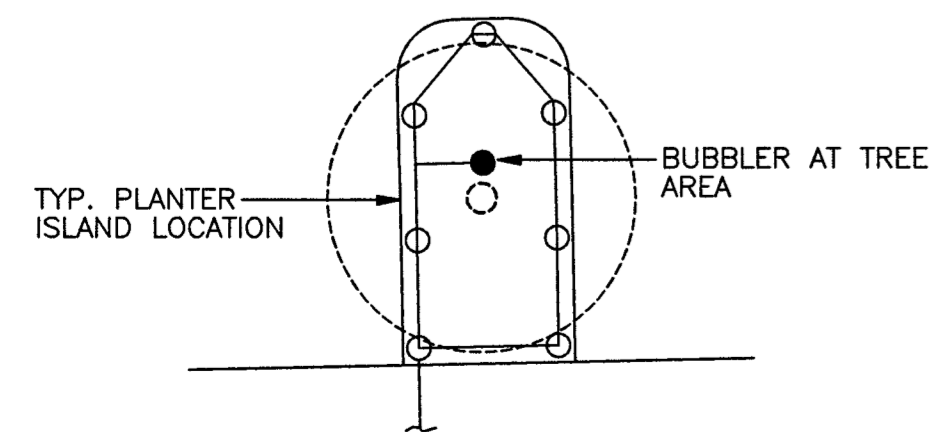


SPRINKLER HEAD SCHEDULE :

SYMBOL	MODEL NO.(OR EQUAL)	DESCRIPTION	PSI.	GPM.	RAD.
⊙	570Z-4P-8Q	POP-UP SPRAY (4")	30-40	.22	8'
⊙	570Z-4P-8T	POP-UP SPRAY (4")	30-40	.29	8'
⊙	570Z-4P-8H	POP-UP SPRAY (4")	30-40	.44	8'
⊙	570Z-4P-8TT	POP-UP SPRAY (4")	30-40	.59	8'
⊙	570Z-4P-8F	POP-UP SPRAY (4")	30-40	.85	8'
⊙	570Z-4P-12Q	POP-UP SPRAY (4")	30-40	.48	12'
⊙	570Z-4P-12T	POP-UP SPRAY (4")	30-40	.64	12'
⊙	570Z-4P-12H	POP-UP SPRAY (4")	30-40	.96	12'
⊙	570Z-4P-12TT	POP-UP SPRAY (4")	30-40	1.28	12'
⊙	570Z-4P-12F	POP-UP SPRAY (4")	30-40	1.92	12'
▽	570Z-4P-4EST	POP-UP SPRAY (4")	30-40	.43	4'x15'
□	570Z-4P-4SST	POP-UP SPRAY (4")	30-40	.88	4'x30'
□	570Z-4P-4SSST	POP-UP SPRAY (4")	30-40	.50	4'x18'

SYMBOL LEGEND :

SYMBOL	MODEL NO.(OR EQUAL)	MANUF.	DESCRIPTION
⊞	GK212-04-0D	TORO MODEL (OR EQUAL)	CONTROLLER - WALL MOUNT
○	MINI-CLIK II	HUNTER (OR EQUAL)	RAIN SWITCH SENSOR
⊞	P220-26-06	TORO MODEL (OR EQUAL)	1 1/2" SOLENOID VALVE & BOX
=====	IRRIG. PIPING		
=====	MAIN - SDR.26, CLASS 160, PVC. PIPE		
=====	SLEEVES - SCHEDULE 40 PVC. (SEE PLAN)		
=====	LATERALS - SDR.26, CLASS 160, PVC. PIPE		
=====	PVC FITTINGS		
NOT SHOWN	#14AWG., TYPE U.F., DIRECT BURIAL IRRIG. WIRE		
NOT SHOWN			

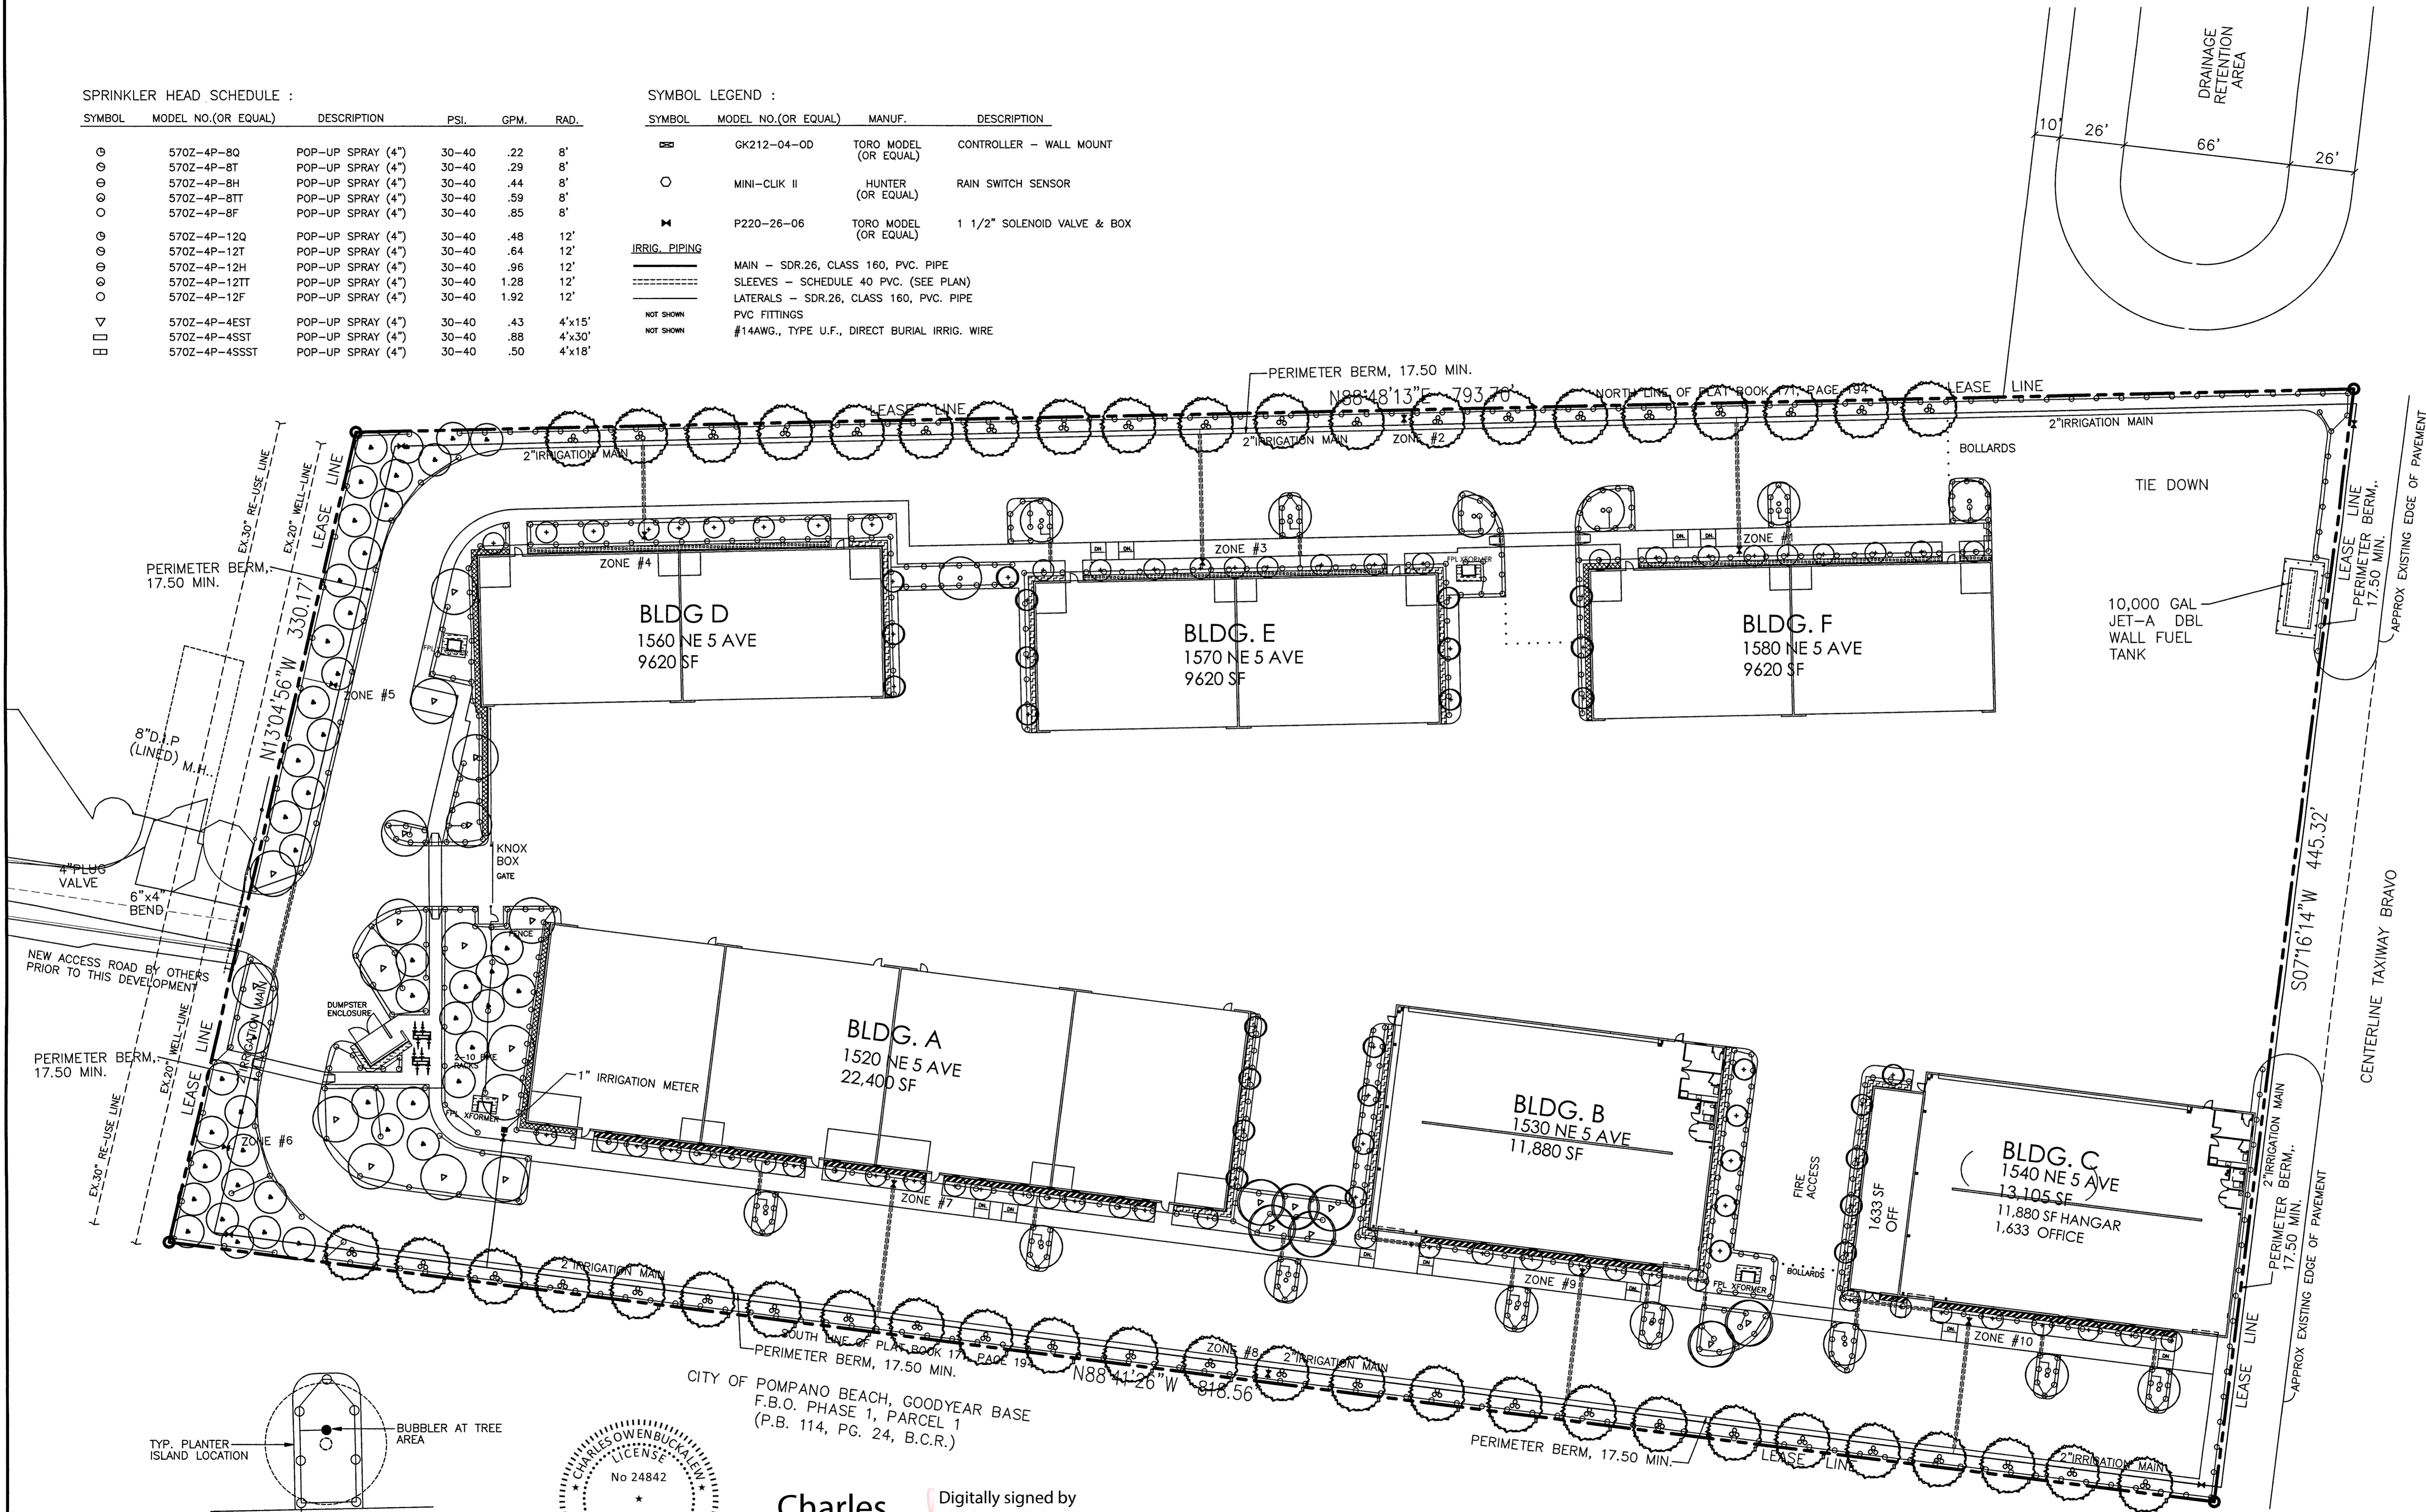

Charles Buckalew
Digitally signed by Charles Buckalew
Date: 2022.08.17 16:27:45 -04'00'

DRC

This item has been Digitally Signed and Sealed by Charles O. Buckalew, FL. PE. # 24842 on August 17, 2022. Printed copies of this document are not considered signed and sealed and the signature must be verified on any electronic copies.

PZ22-12000020
9/21/2022

REVISIONS	BY
07-06-2022, REVISED IRRIG. PLAN COB	
08-10-2022, REVISED IRRIG. PLAN COB	

SITE IMPROVEMENT PLANS FOR
POMPANO BEACH AIR PARK - PARCEL Y

1500-1580 NE. 5th. AVENUE, POMPANO BEACH FLORIDA 33060

Charles O. Buckalew

Consulting Engineering Services, Inc.
801 South Ocean Drive, Suite 201
Hollywood, Florida 33019
C.O.A. Number: 6255

Tele. : (954) 588-1189 Fax. (954) 929-8888



CHARLES O. BUCKALEW, P.E.
FLORIDA REG. NO. 24842

DATE	MAY, 2022
SCALE	1"=30'-0"
BY	C.R.W.
JOB	MA-2285
SHT	IR-1