




J:\City STANDARDS\2019 Standards Details\Water 1 1.dwg, 11/2/2019 2:33:15 PM

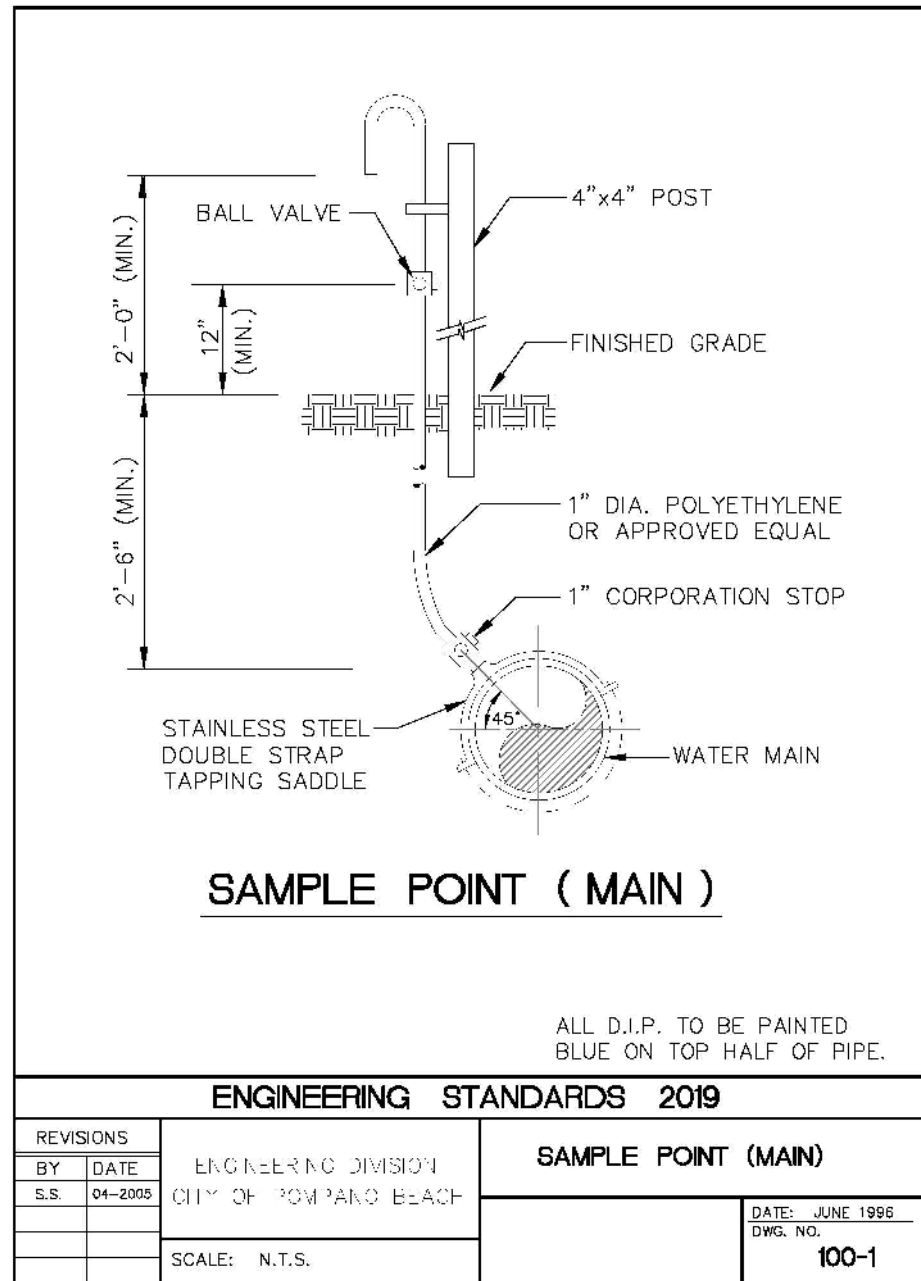


J:\City STANDARDS\2019 Standards Details\Water 1 1.dwg, 11/2/2019 2:33:15 PM

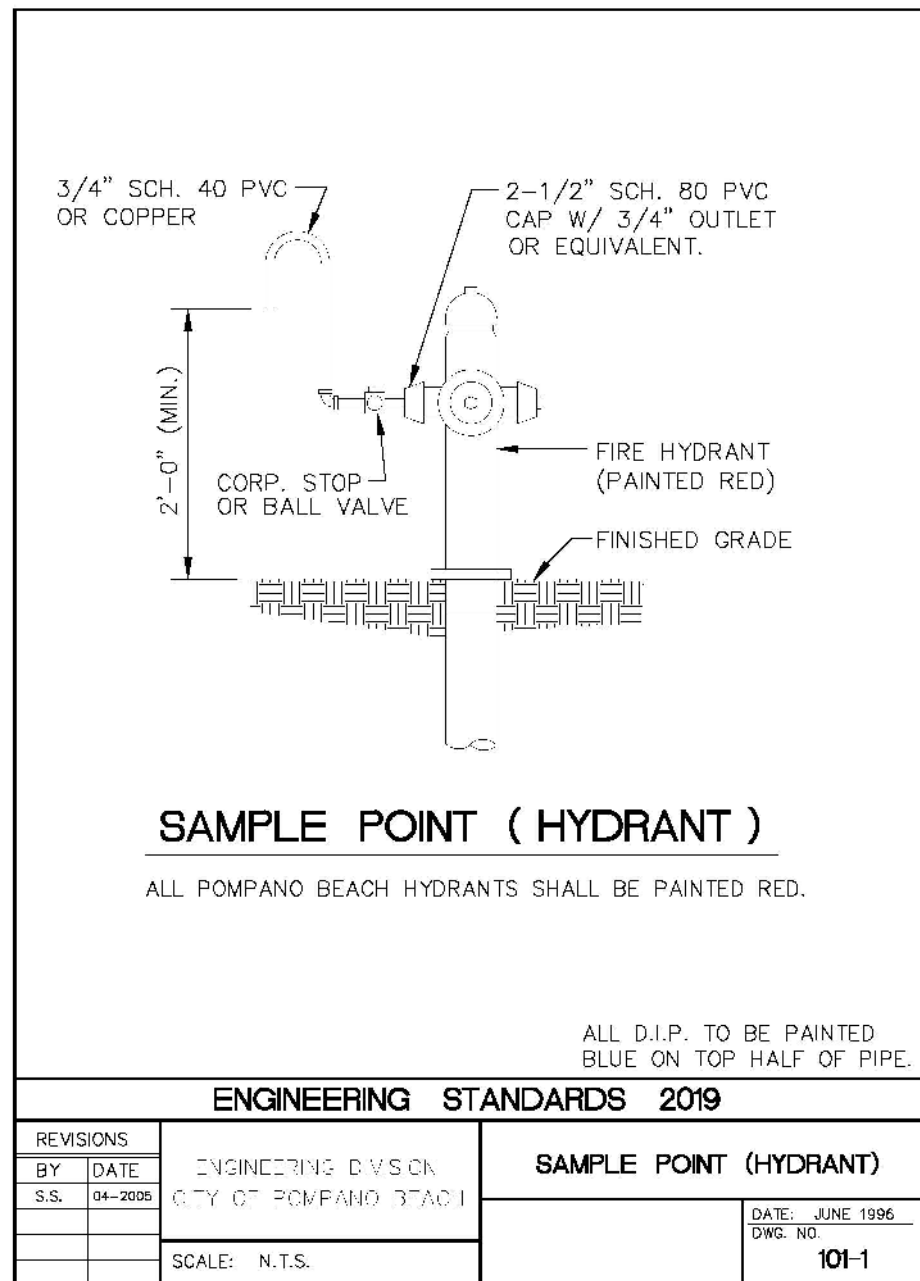


J:\City STANDARDS\2019 Standards Details\Water 1 1.dwg, 11/2/2019 2:33:15 PM

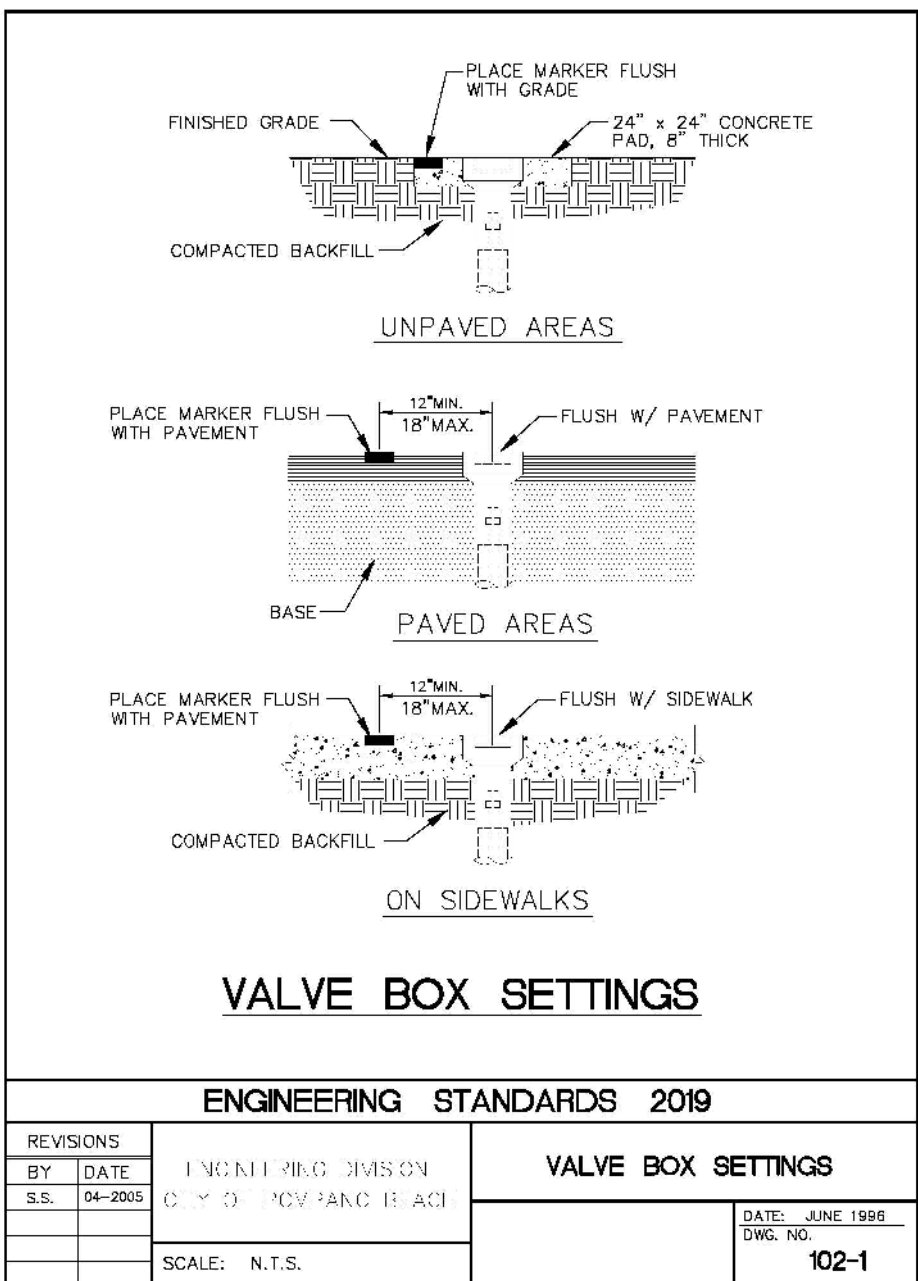


J:\City STANDARDS\2019 Standards Details\Water 1 1.dwg, 11/2/2019 2:33:15 PM

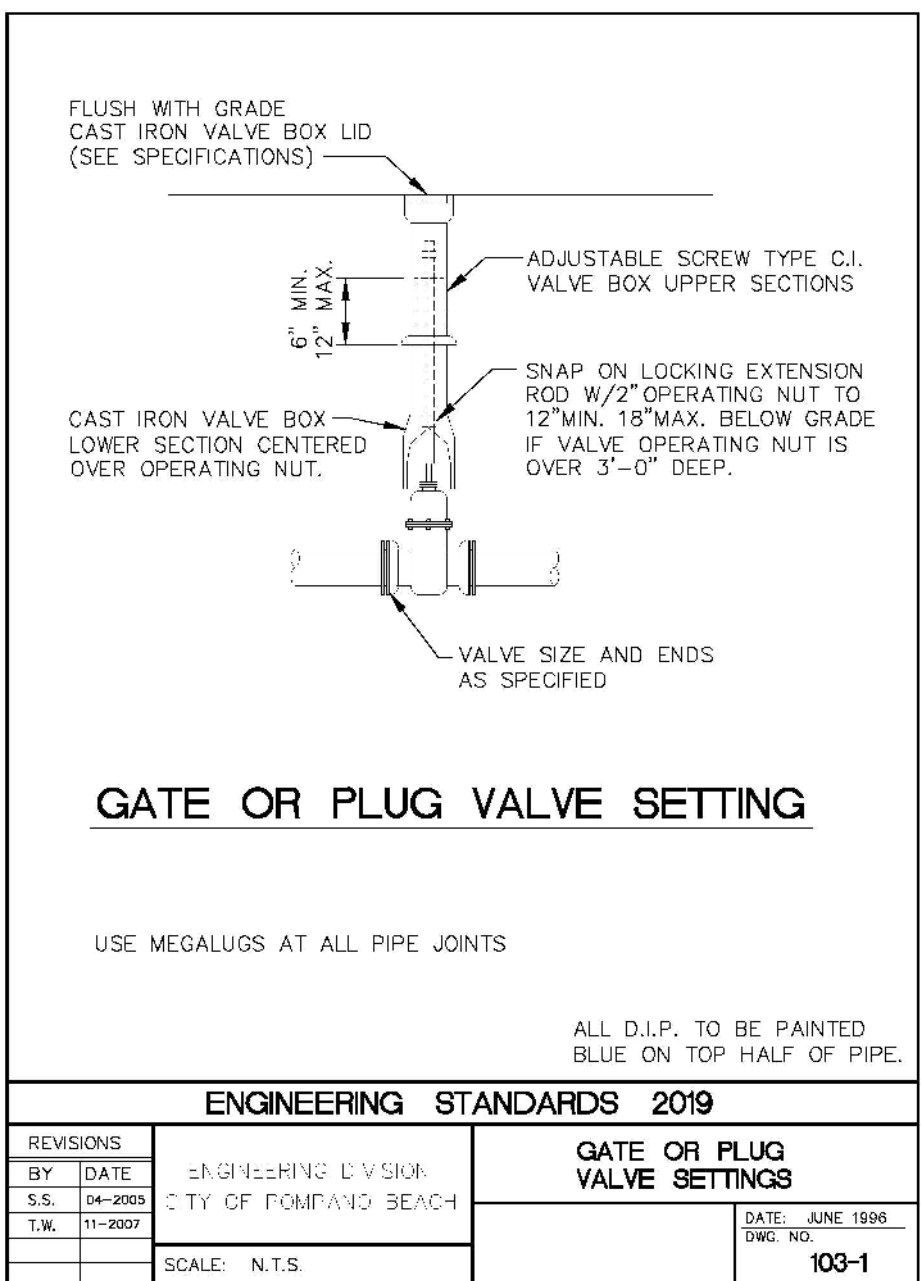


J:\City STANDARDS\2019 Standards Details\Water 1 1.dwg, 11/2/2019 2:33:15 PM

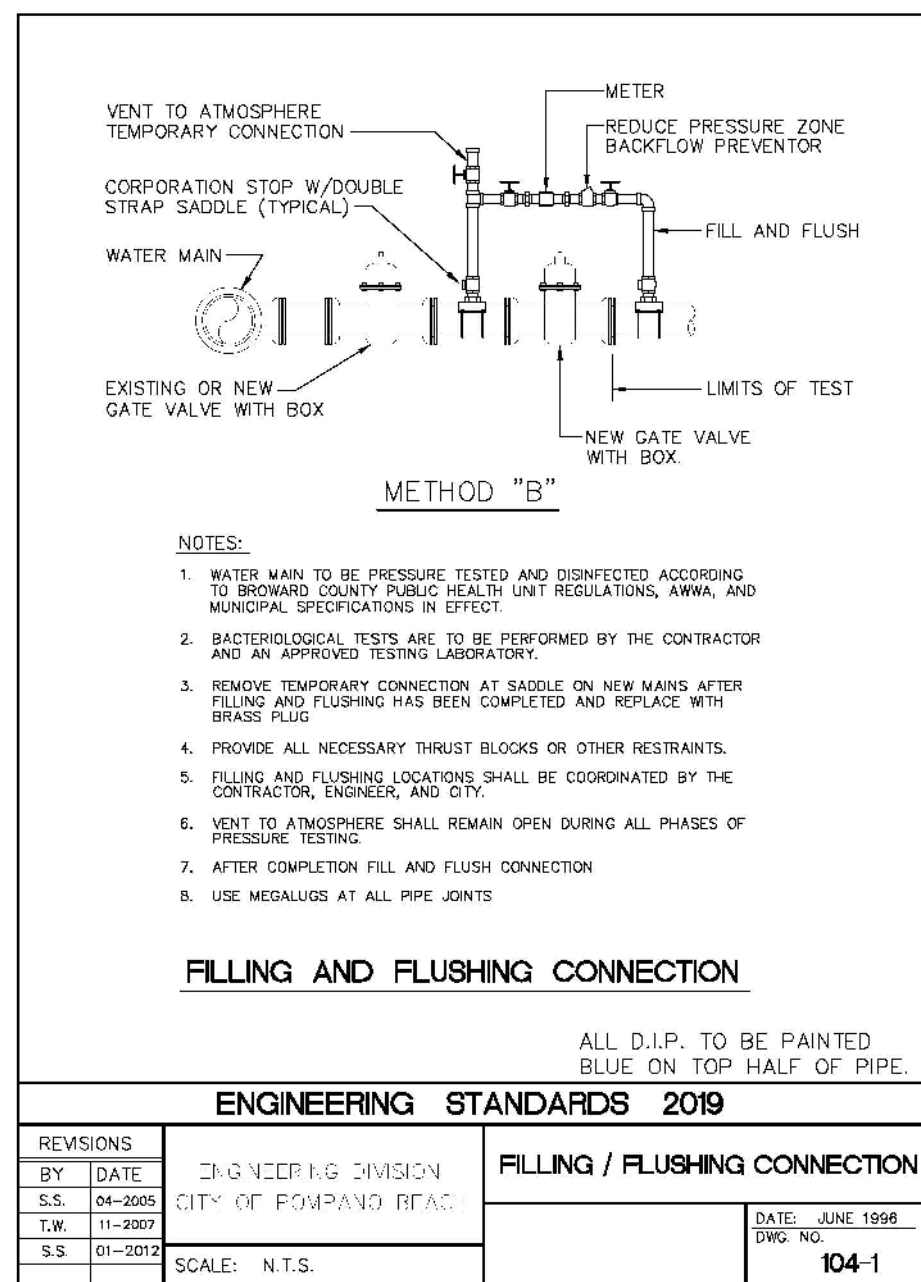


J:\City STANDARDS\2019 Standards Details\Water 1 1.dwg, 11/2/2019 2:33:15 PM

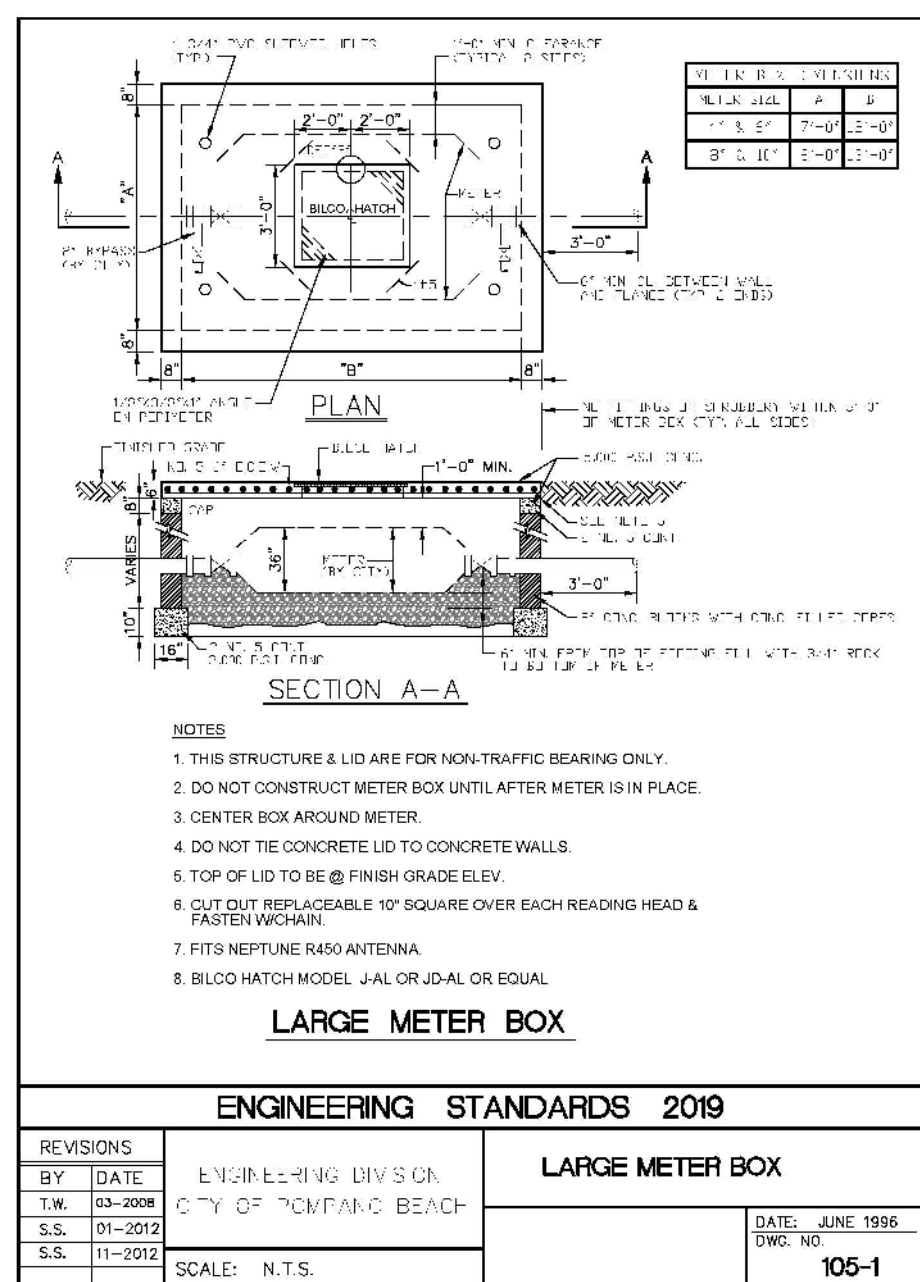


J:\City STANDARDS\2019 Standards Details\Water 1 1.dwg, 11/2/2019 2:33:15 PM

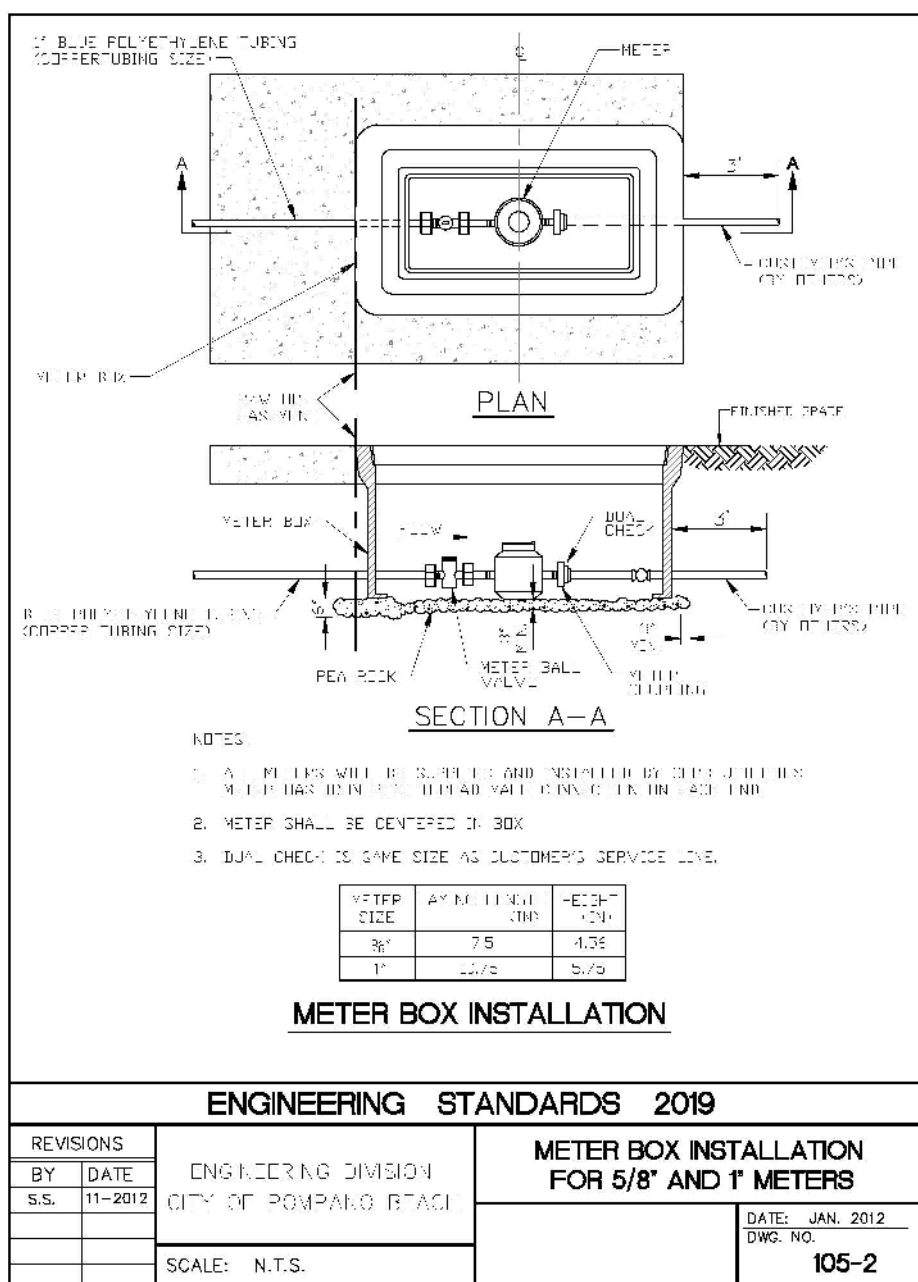


J:\City STANDARDS\2019 Standards Details\Water 1 1.dwg, 11/2/2019 2:33:15 PM

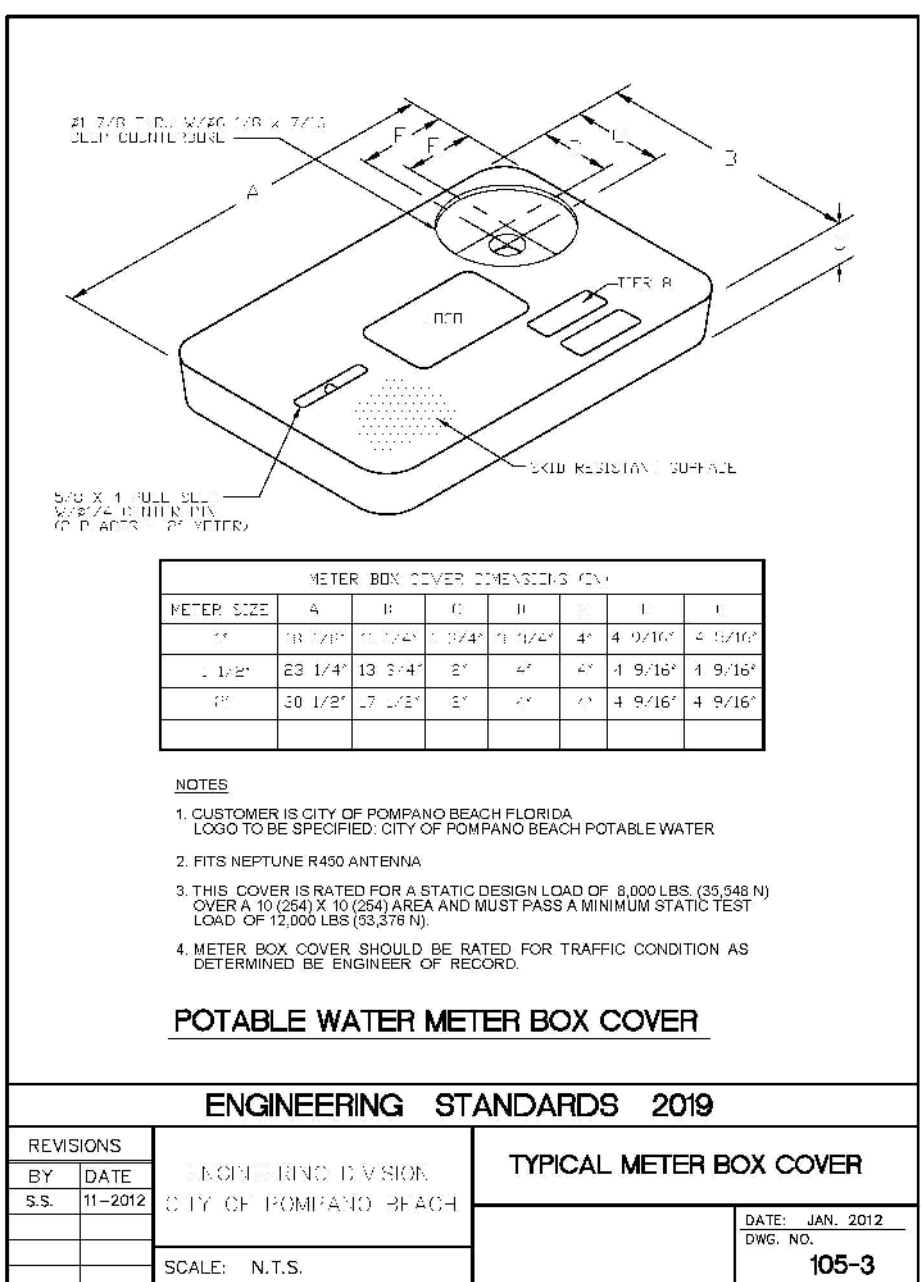


J:\City STANDARDS\2019 Standards Details\Water 1 1.dwg, 11/2/2019 2:33:15 PM

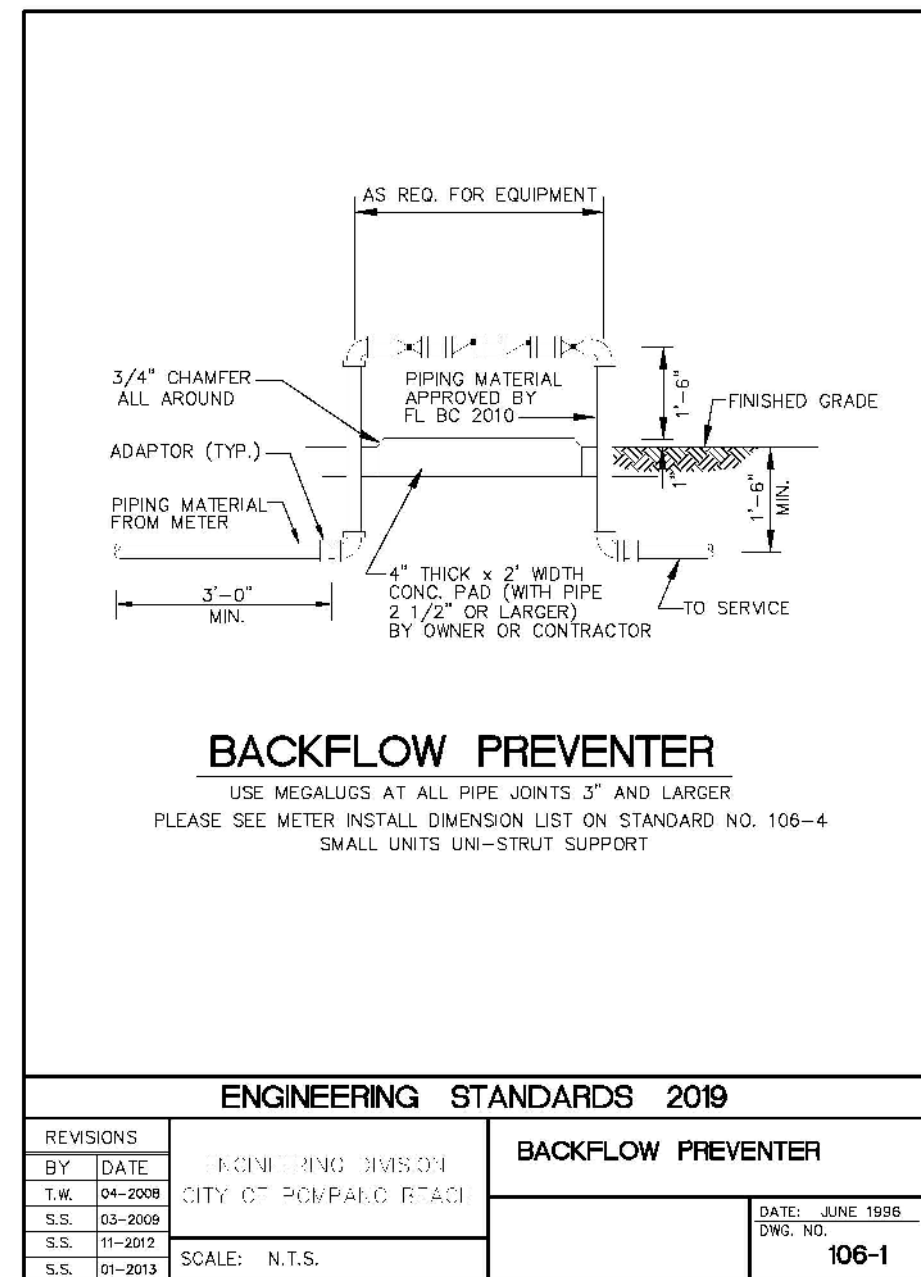


J:\City STANDARDS\2019 Standards Details\Water 1 1.dwg, 11/2/2019 2:33:15 PM

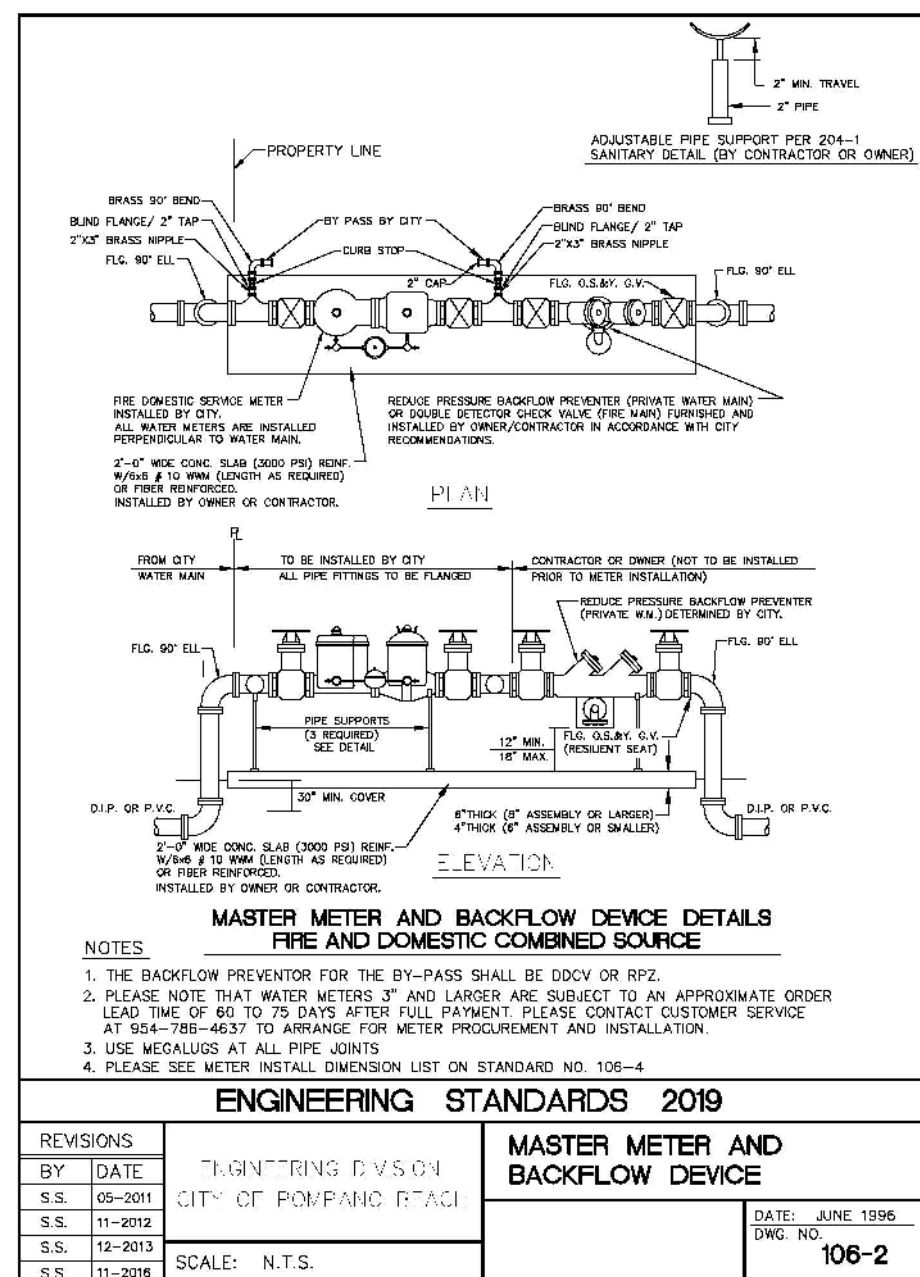

J:\City STANDARDS\2019 Standards Details\Water 1 1.dwg, 11/2/2019 2:33:15 PM

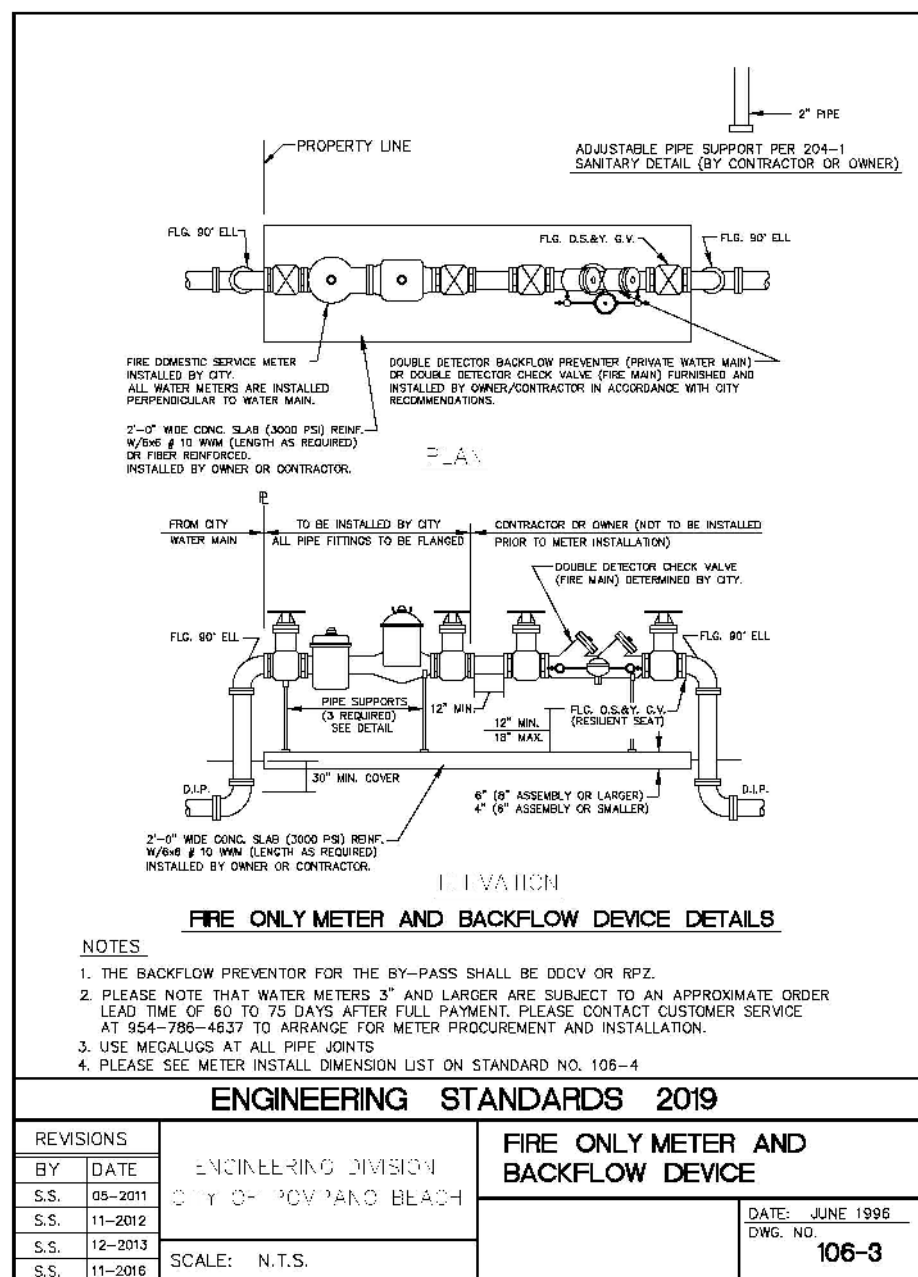


J:\City STANDARDS\2019 Standards Details\Water 1 1.dwg, 11/2/2019 2:33:15 PM

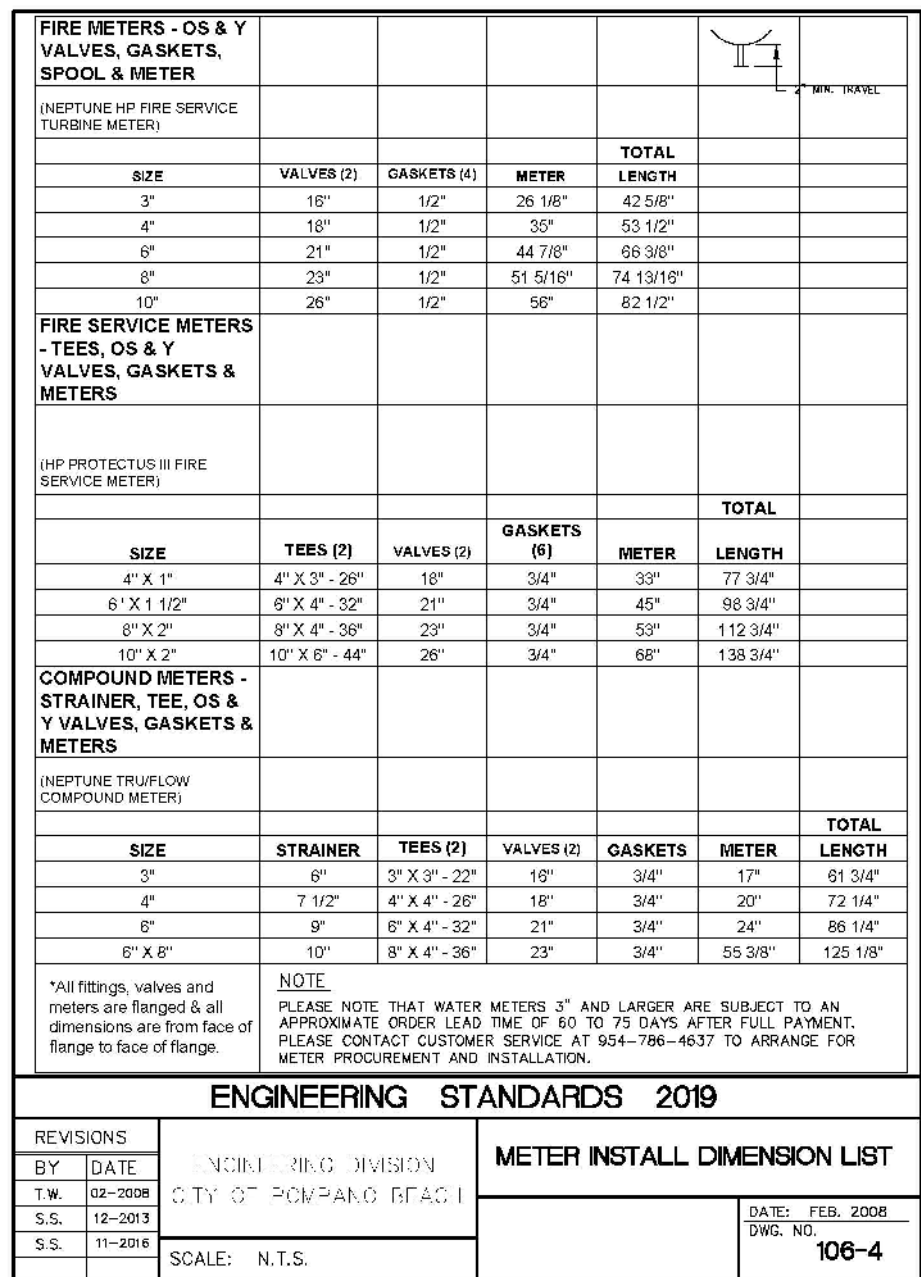

Gary G Bloom

Digitally signed by Gary G Bloom
DN: cn=Gary G Bloom c=US
o=GGB ENGINEERING
ou=A01410D000
00175AEF0DBE8
000063F4
Reason: I am the author of this document.
Date: 2021.08.13 09:04:00

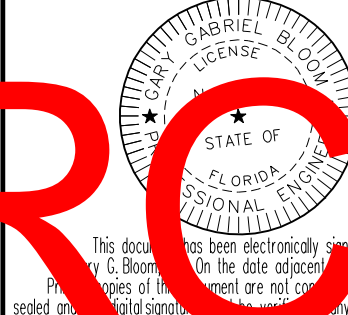

554 North Riverside Drive
POMPANO BEACH
FLORIDA
CONSTRUCTION DETAILS

GGB Engineering, Inc.
CIVIL AND FORENSIC ENGINEERS • LAND PLANNERS
• CONSTRUCTION MANAGERS
• FLORIDA REGISTRATION NO. 818
2899 Stirling Road, Suite C-202
Fort Lauderdale, Florida 33312
Phone: (954) 986-9899
Fax: (954) 986-8655

DATE: July 2021
DESIGNED BY: G.C.B.
SCALE: N.T.S.
DRAWN BY: M.M.
PROJECT NO. 21-0714
SHEET C-005

REVISIONS:
1.
2.
3.
4.
5.
6.
7.
8.

D&P Design and Construction LLC
10704 NW 21st Place
Coral Springs, Florida 33071

PZ21-12000019
10/20/2021