
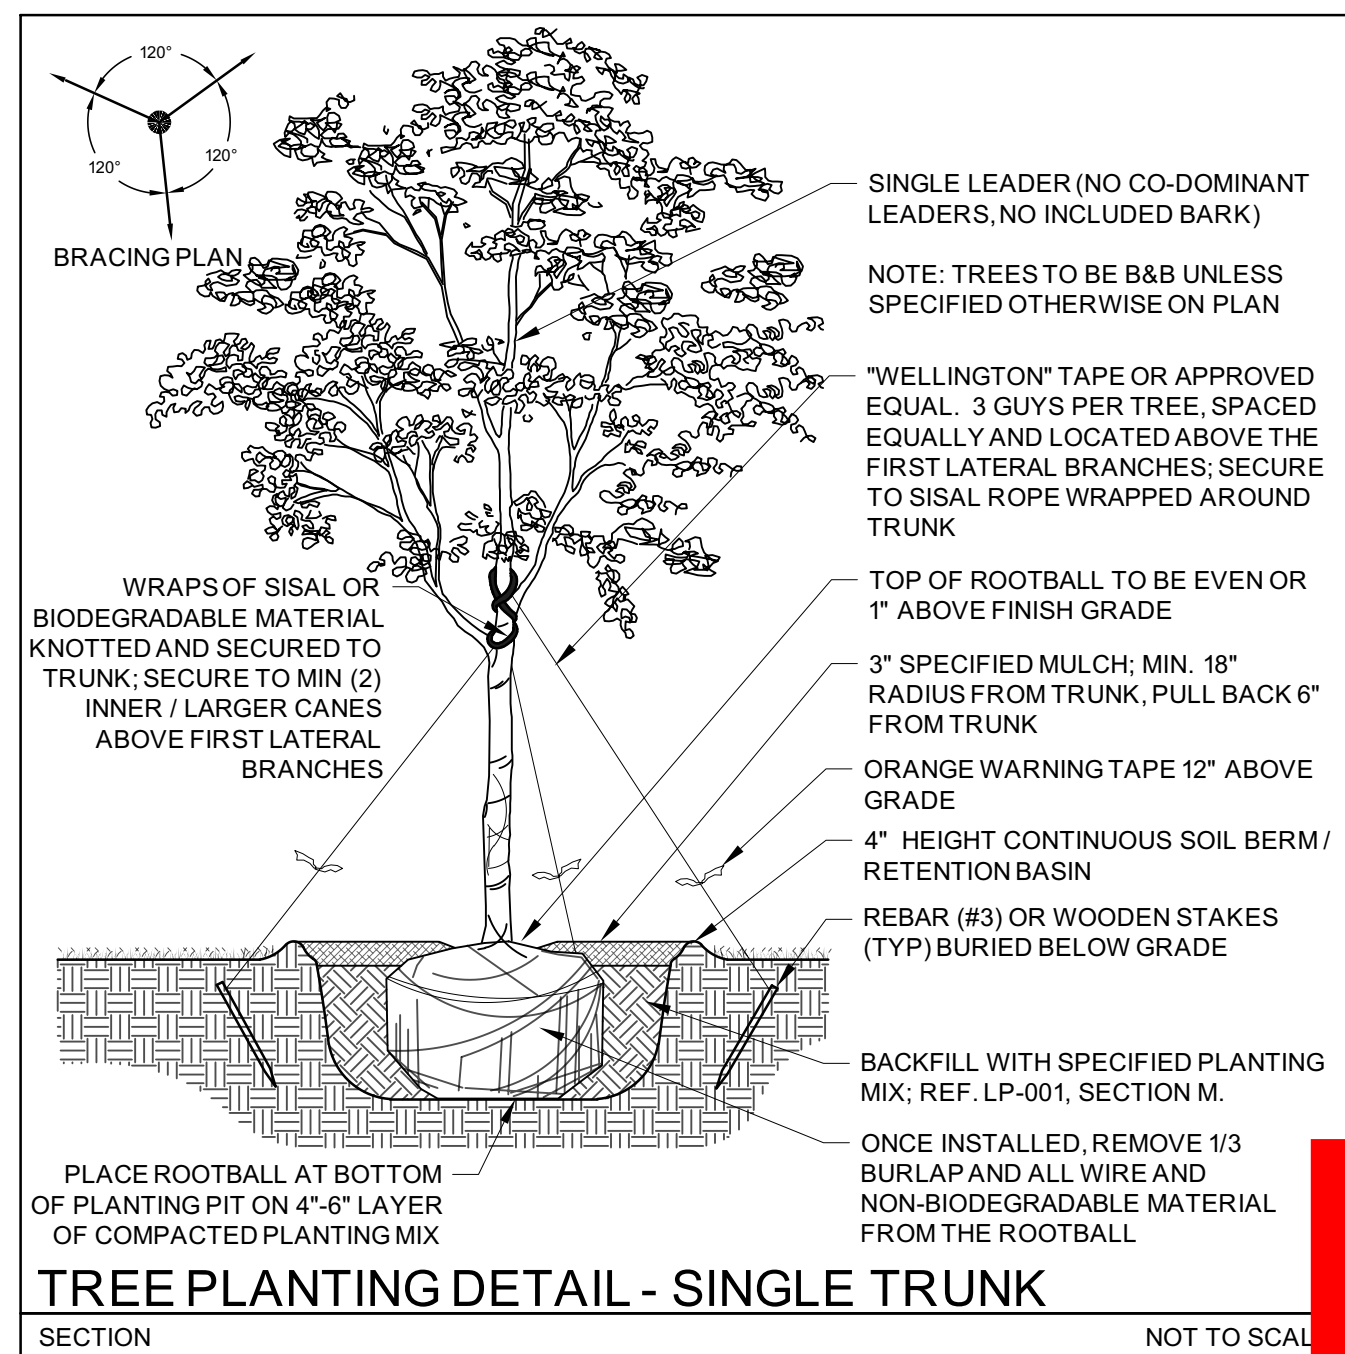
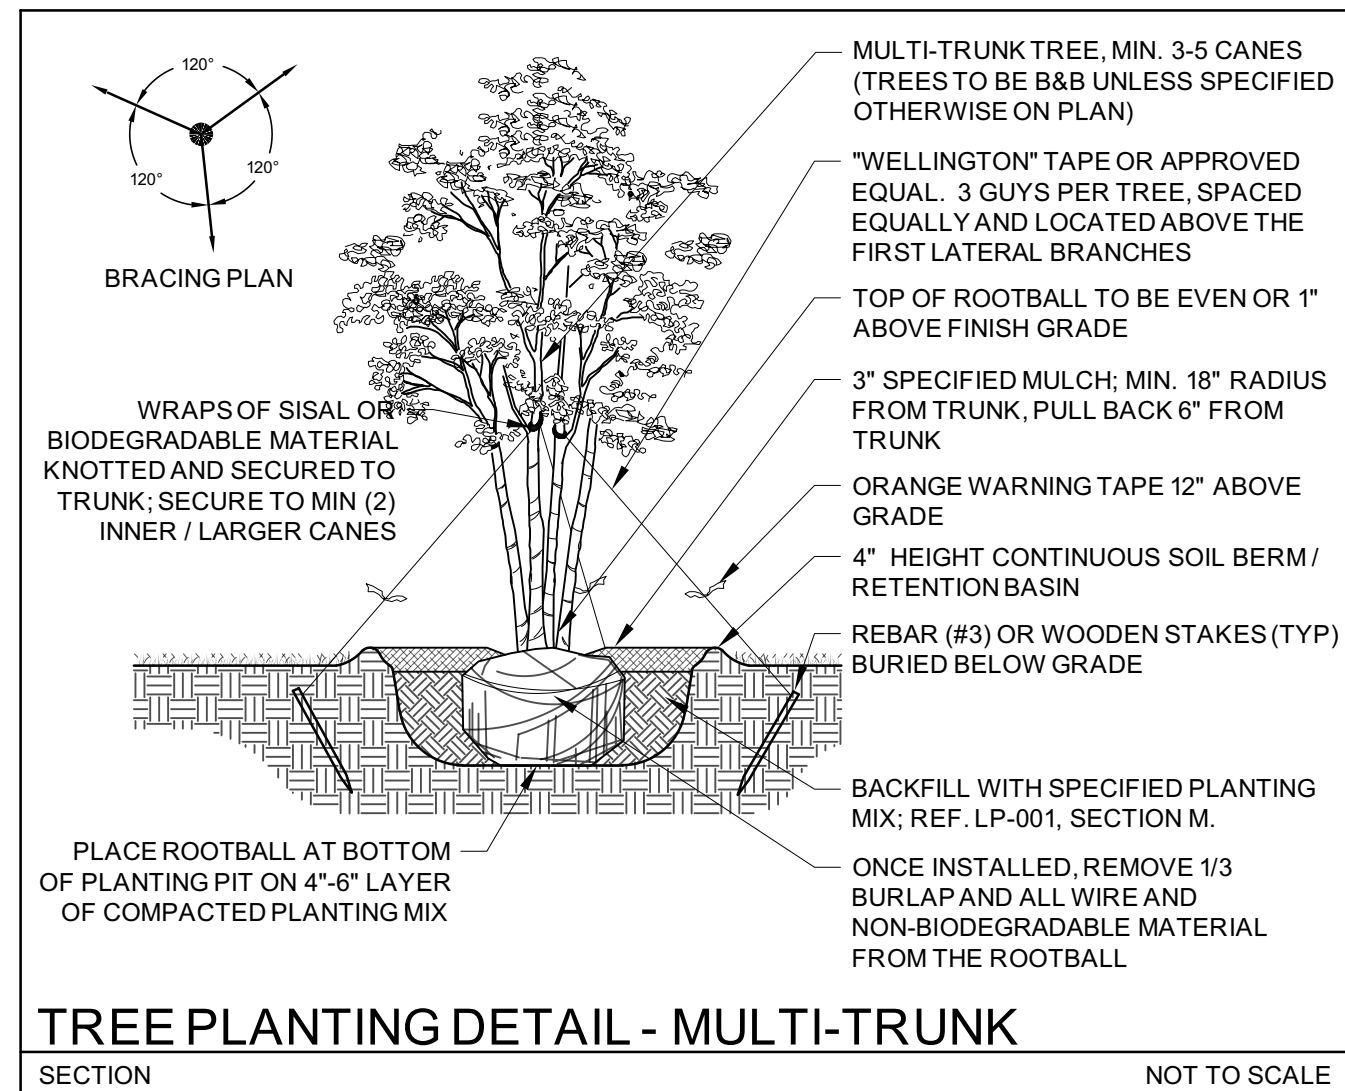
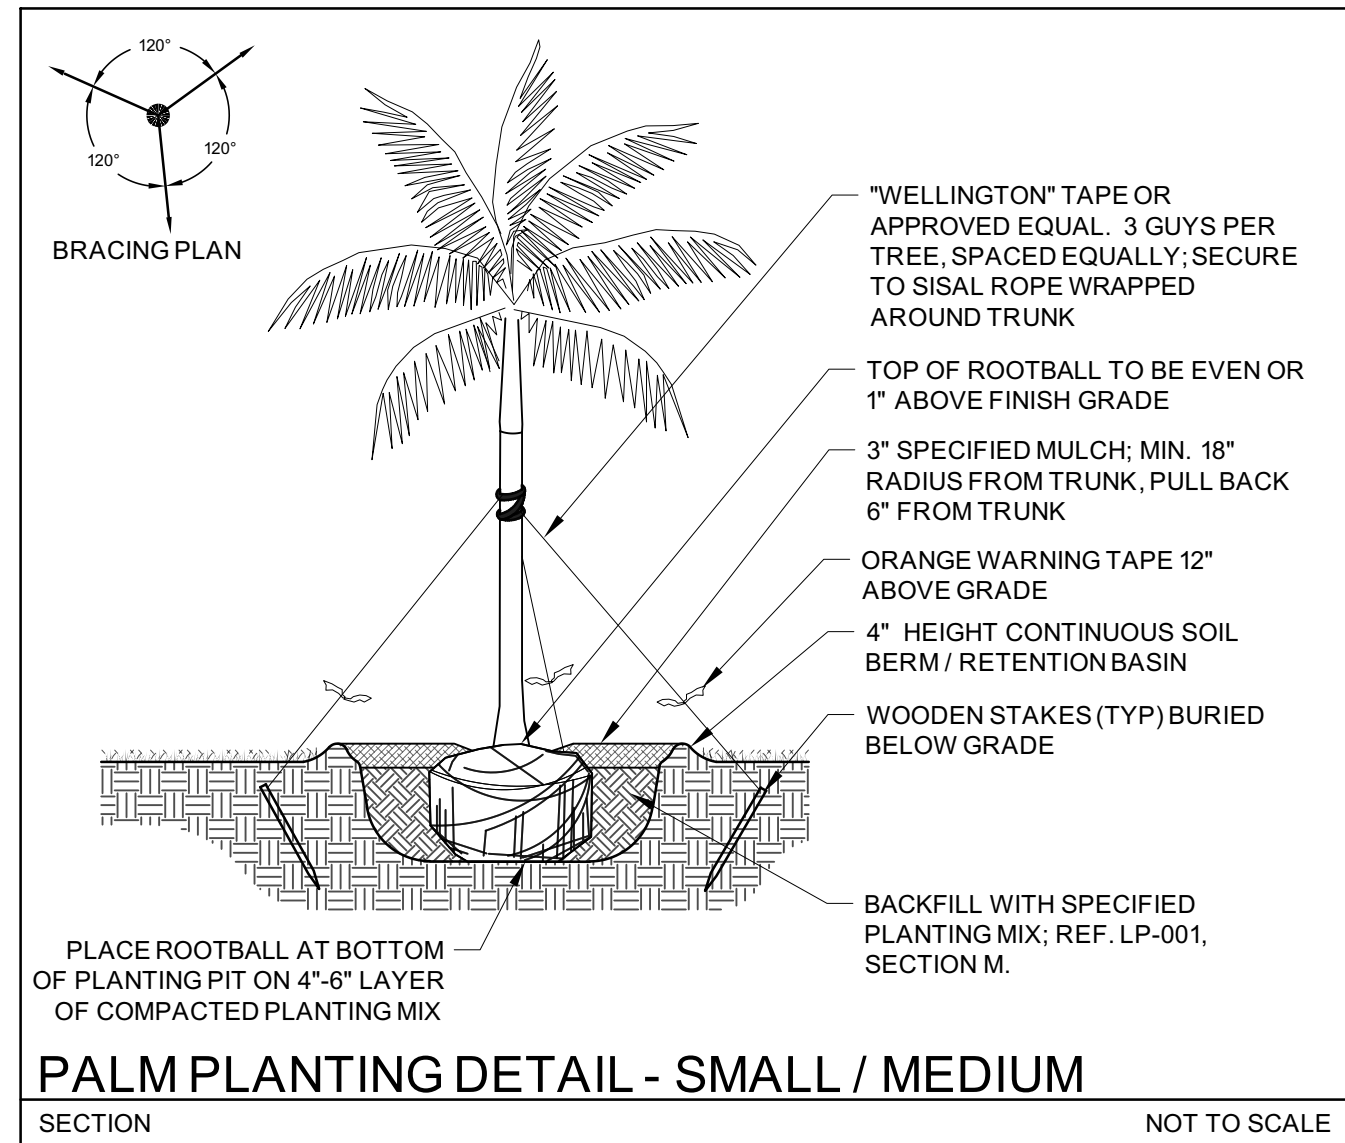
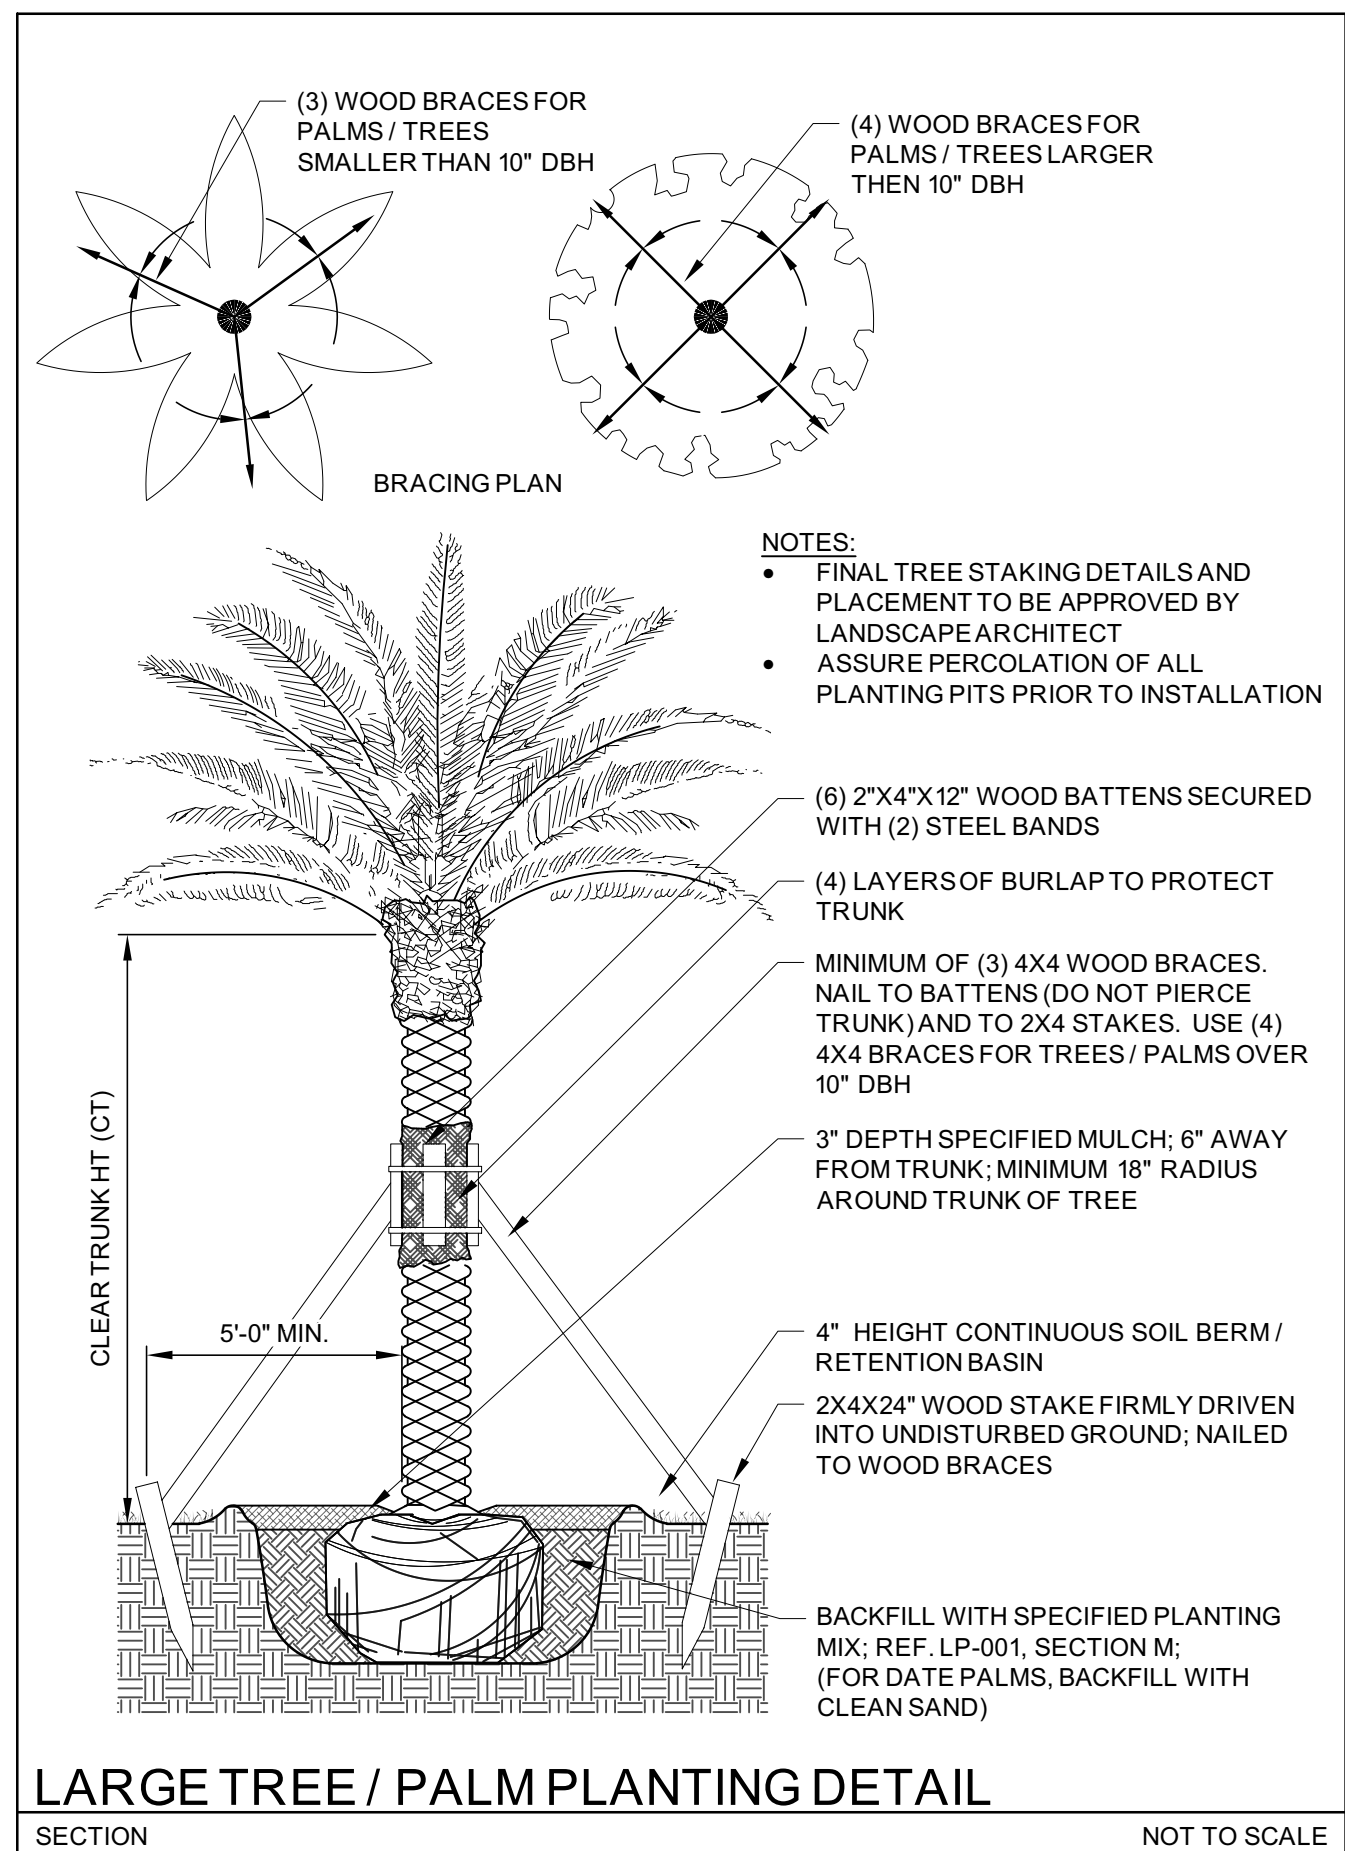
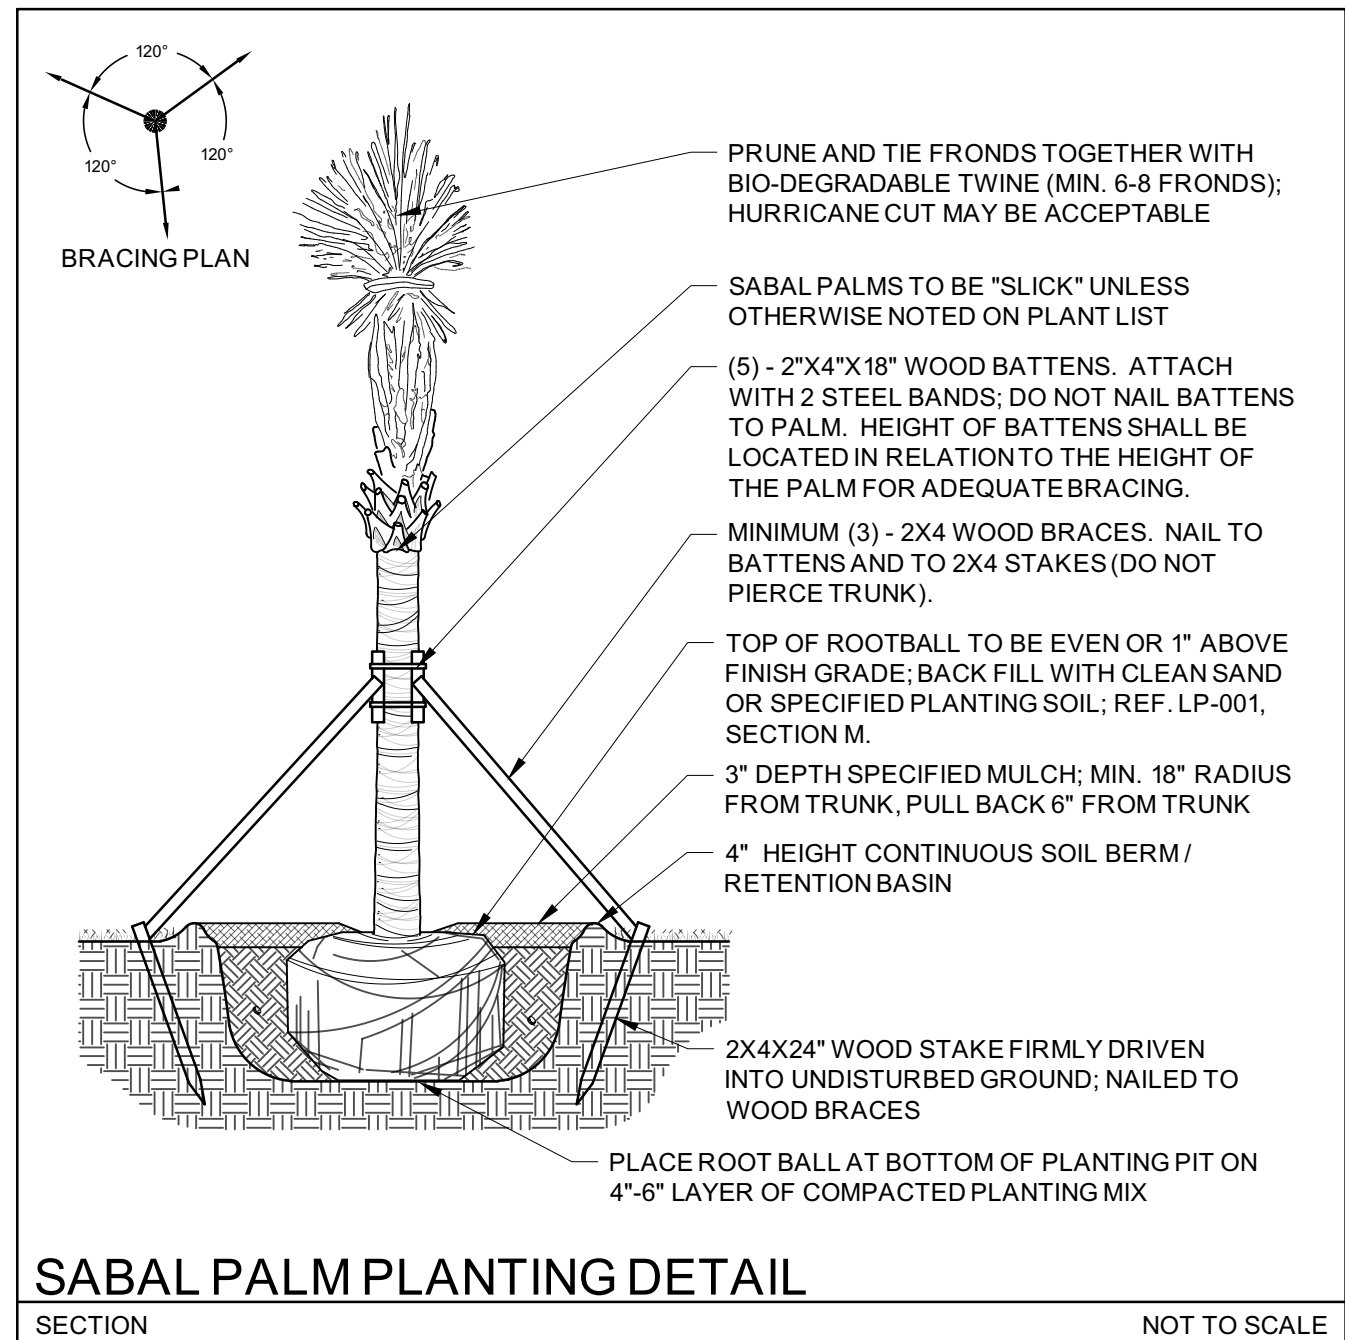
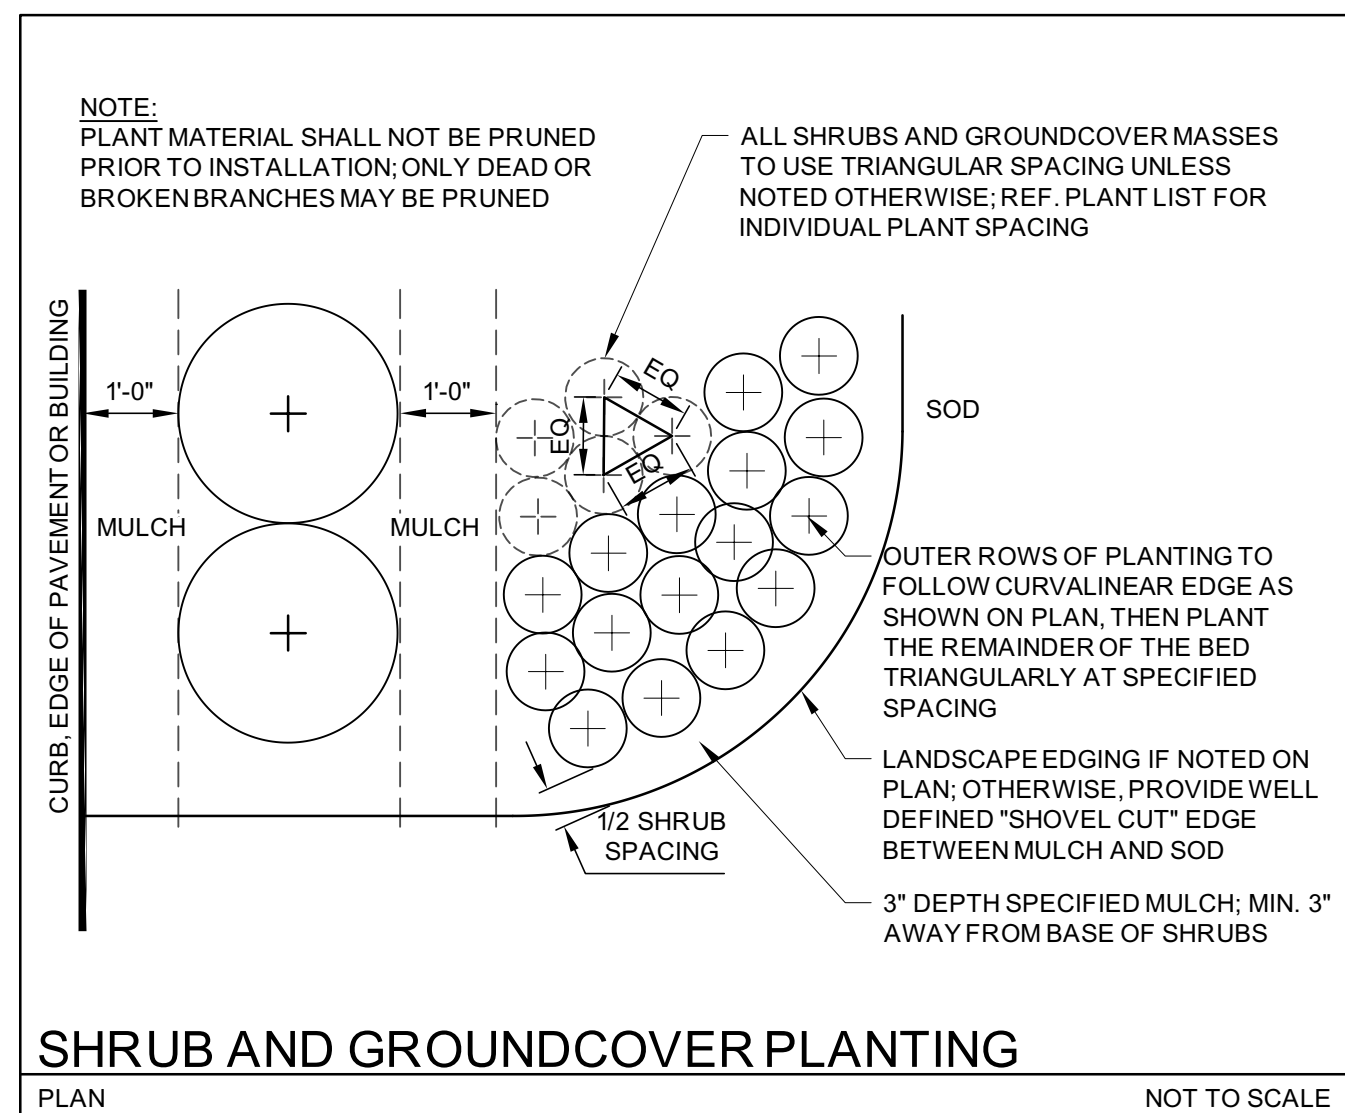
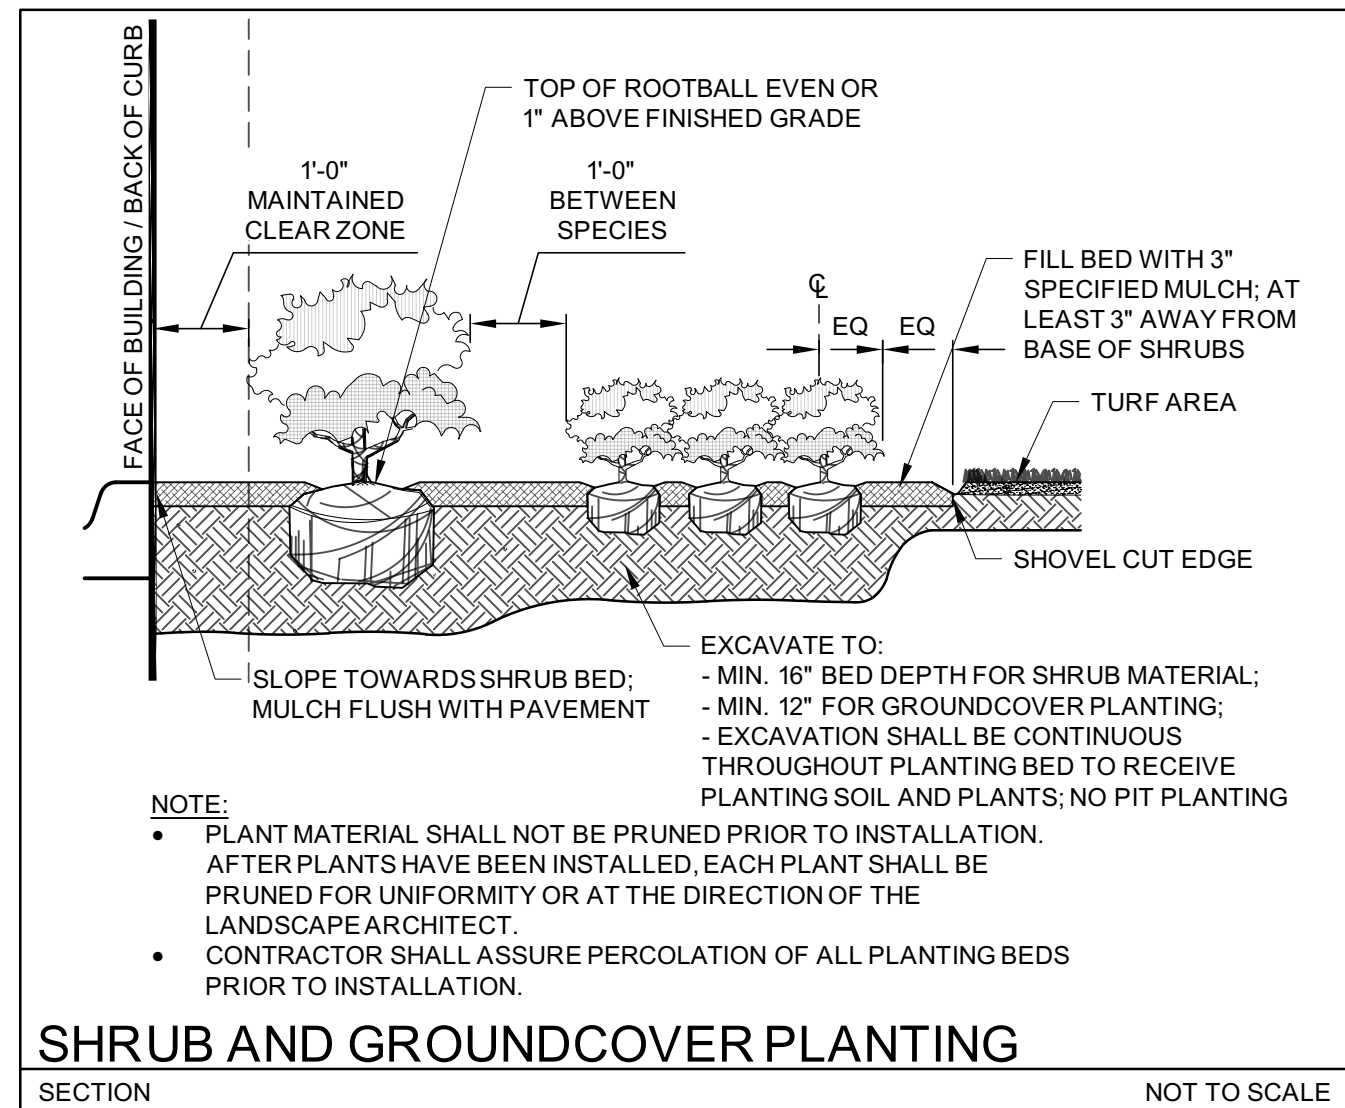


- REF. LP-101 FOR ADDITIONAL REQUIREMENTS.
- ROOT BALL SIZE FOR ALL TREES AND PALMS TO BE IN PROPORTION TO SIZE AND TYPE OF PALM PER FLORIDA GRADES AND STANDARDS FOR NURSERY PLANTS.

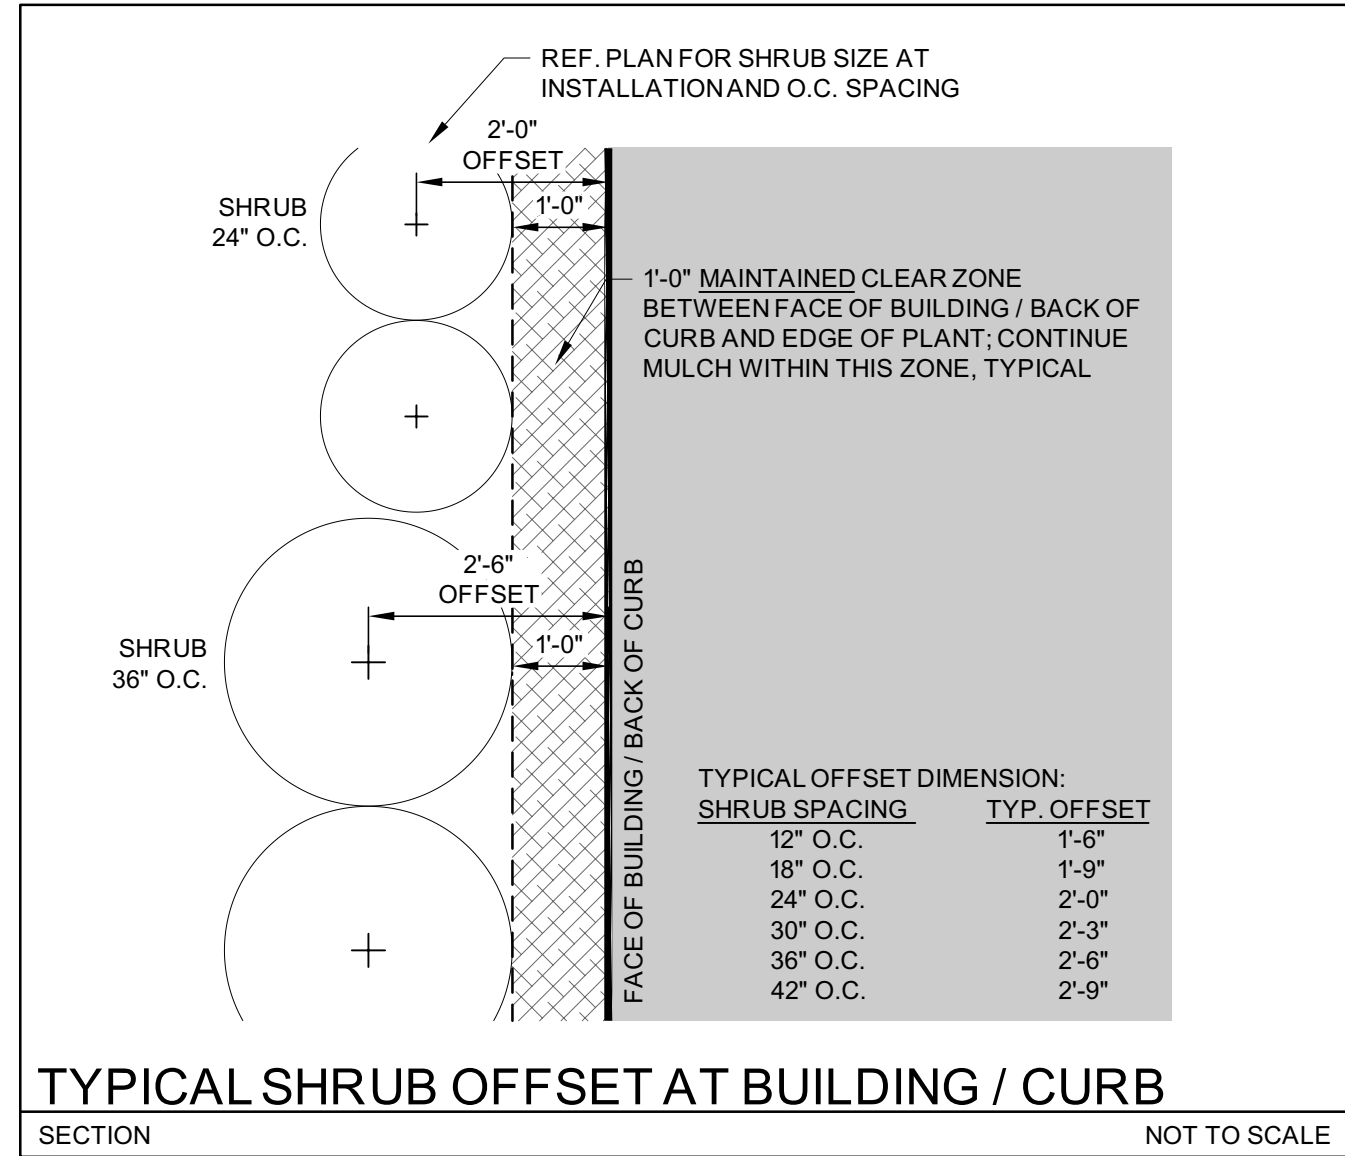

301 East Atlantic Boulevard
Pompano Beach, FL 33060

PH: (954) 788-3400

Florida Certificate of
Authorization # - 7928

BID / CONTRACT NO. :

REVISIONS

| NO. | DESCRIPTION | DATE |
|-----|-------------|------|
|-----|-------------|------|

SABBIA BEACH -
PARCEL B

NE 7th COURT AND SR A-1-A
POMPANO BEACH, FL 33062

SCALE: AS NOTED

DATE ISSUED: NOVEMBER 2020

DRAWN BY: JR

| | |
|--------------|-------|
| DESIGNED BY: | JR MP |
|--------------|-------|

| | |
|--------------|--------|
| DESIGNED BY: | GR, MR |
| CHECKED BY: | MR |

Michael J Phillips

MICHAEL J. PHILLIPS, RLA
FLORIDA REG. NO. LA0001540
(FOR THE FIRM)

SHEET TITLE

LANDSCAPE
DETAILS

SHEET NUMBER

PROJECT NO. 11898.00

~~PZ20-13000007~~
~~1/20/21~~