




DRC

PZ26-12000017
08/05/2026

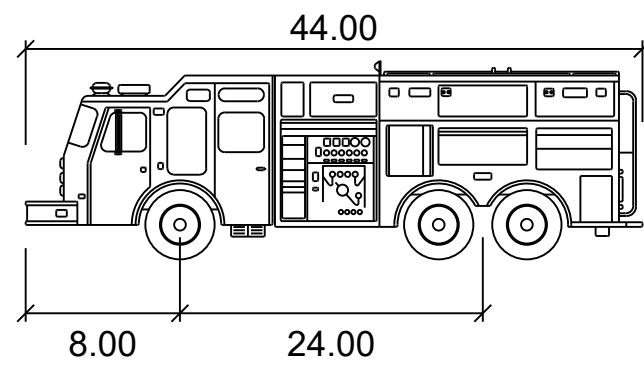

Pumper Fire Truck


	feet
Width	: 8.50
Track	: 8.50
Lock to Lock Time	: 6.0
Steering Angle	: 37.8

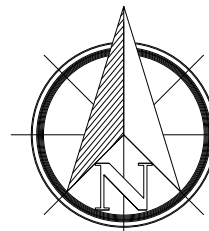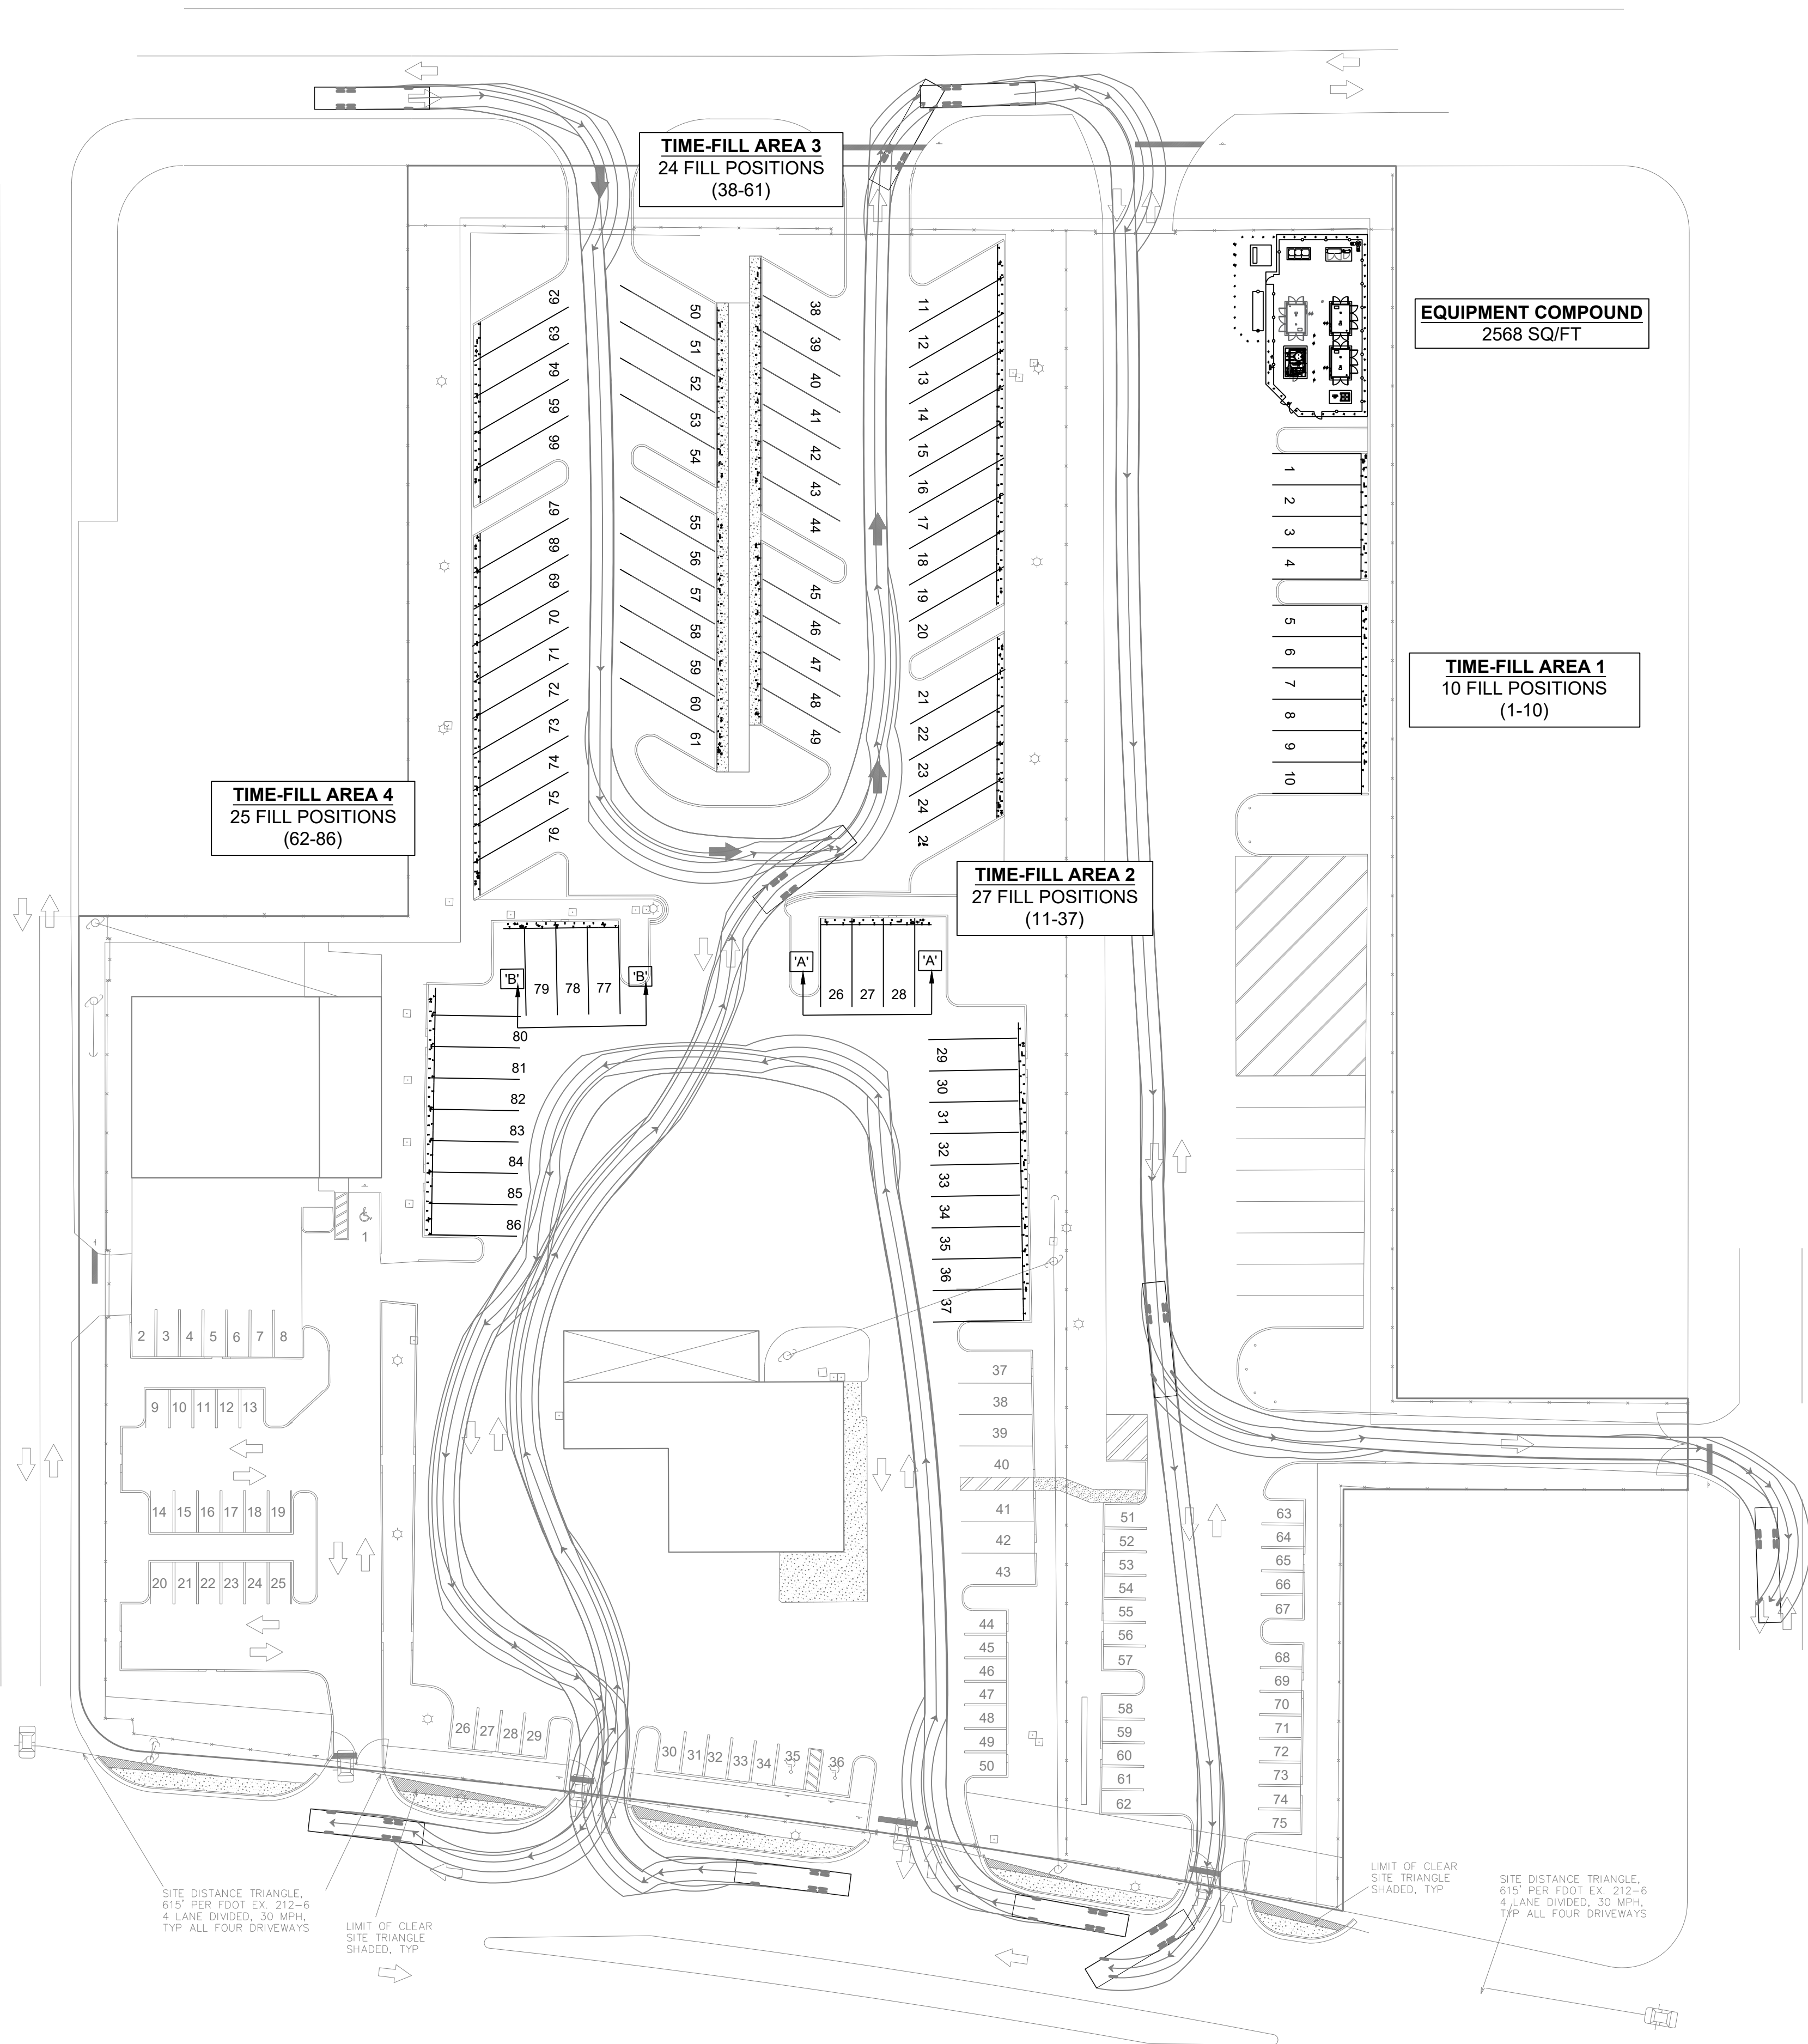

COASTAL WASTE

2407 HAMMONDVILLE RD
POMPANO BEACH, FL 33069

CNG FUELING FACILITY

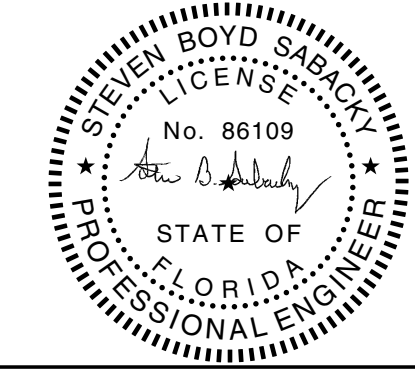

No.	DATE	BY	REMARK
PERMITTING REVISIONS			

AUTOTURN - PUMPER TRUCK

DRAWN: MRZ
CHECKED: EC
DATE: 08/12/25
PAPER SIZE: D SIZE
SCALE: 1" = 40'
JOB NO.: 24022

G-100b

REV NO. 0

SCALE: 1" = 40'

0 20' 40' 80'



Z:\MIGRATED\TutorEnergy\Projects\2024\24022 - Coastal Waste, Pompano Beach, FL\Engineering\Working Folder\Sheet Set\Sheet Set\24022-SHEET-GENERAL.dwg 6/23/2026 3:59 PM