
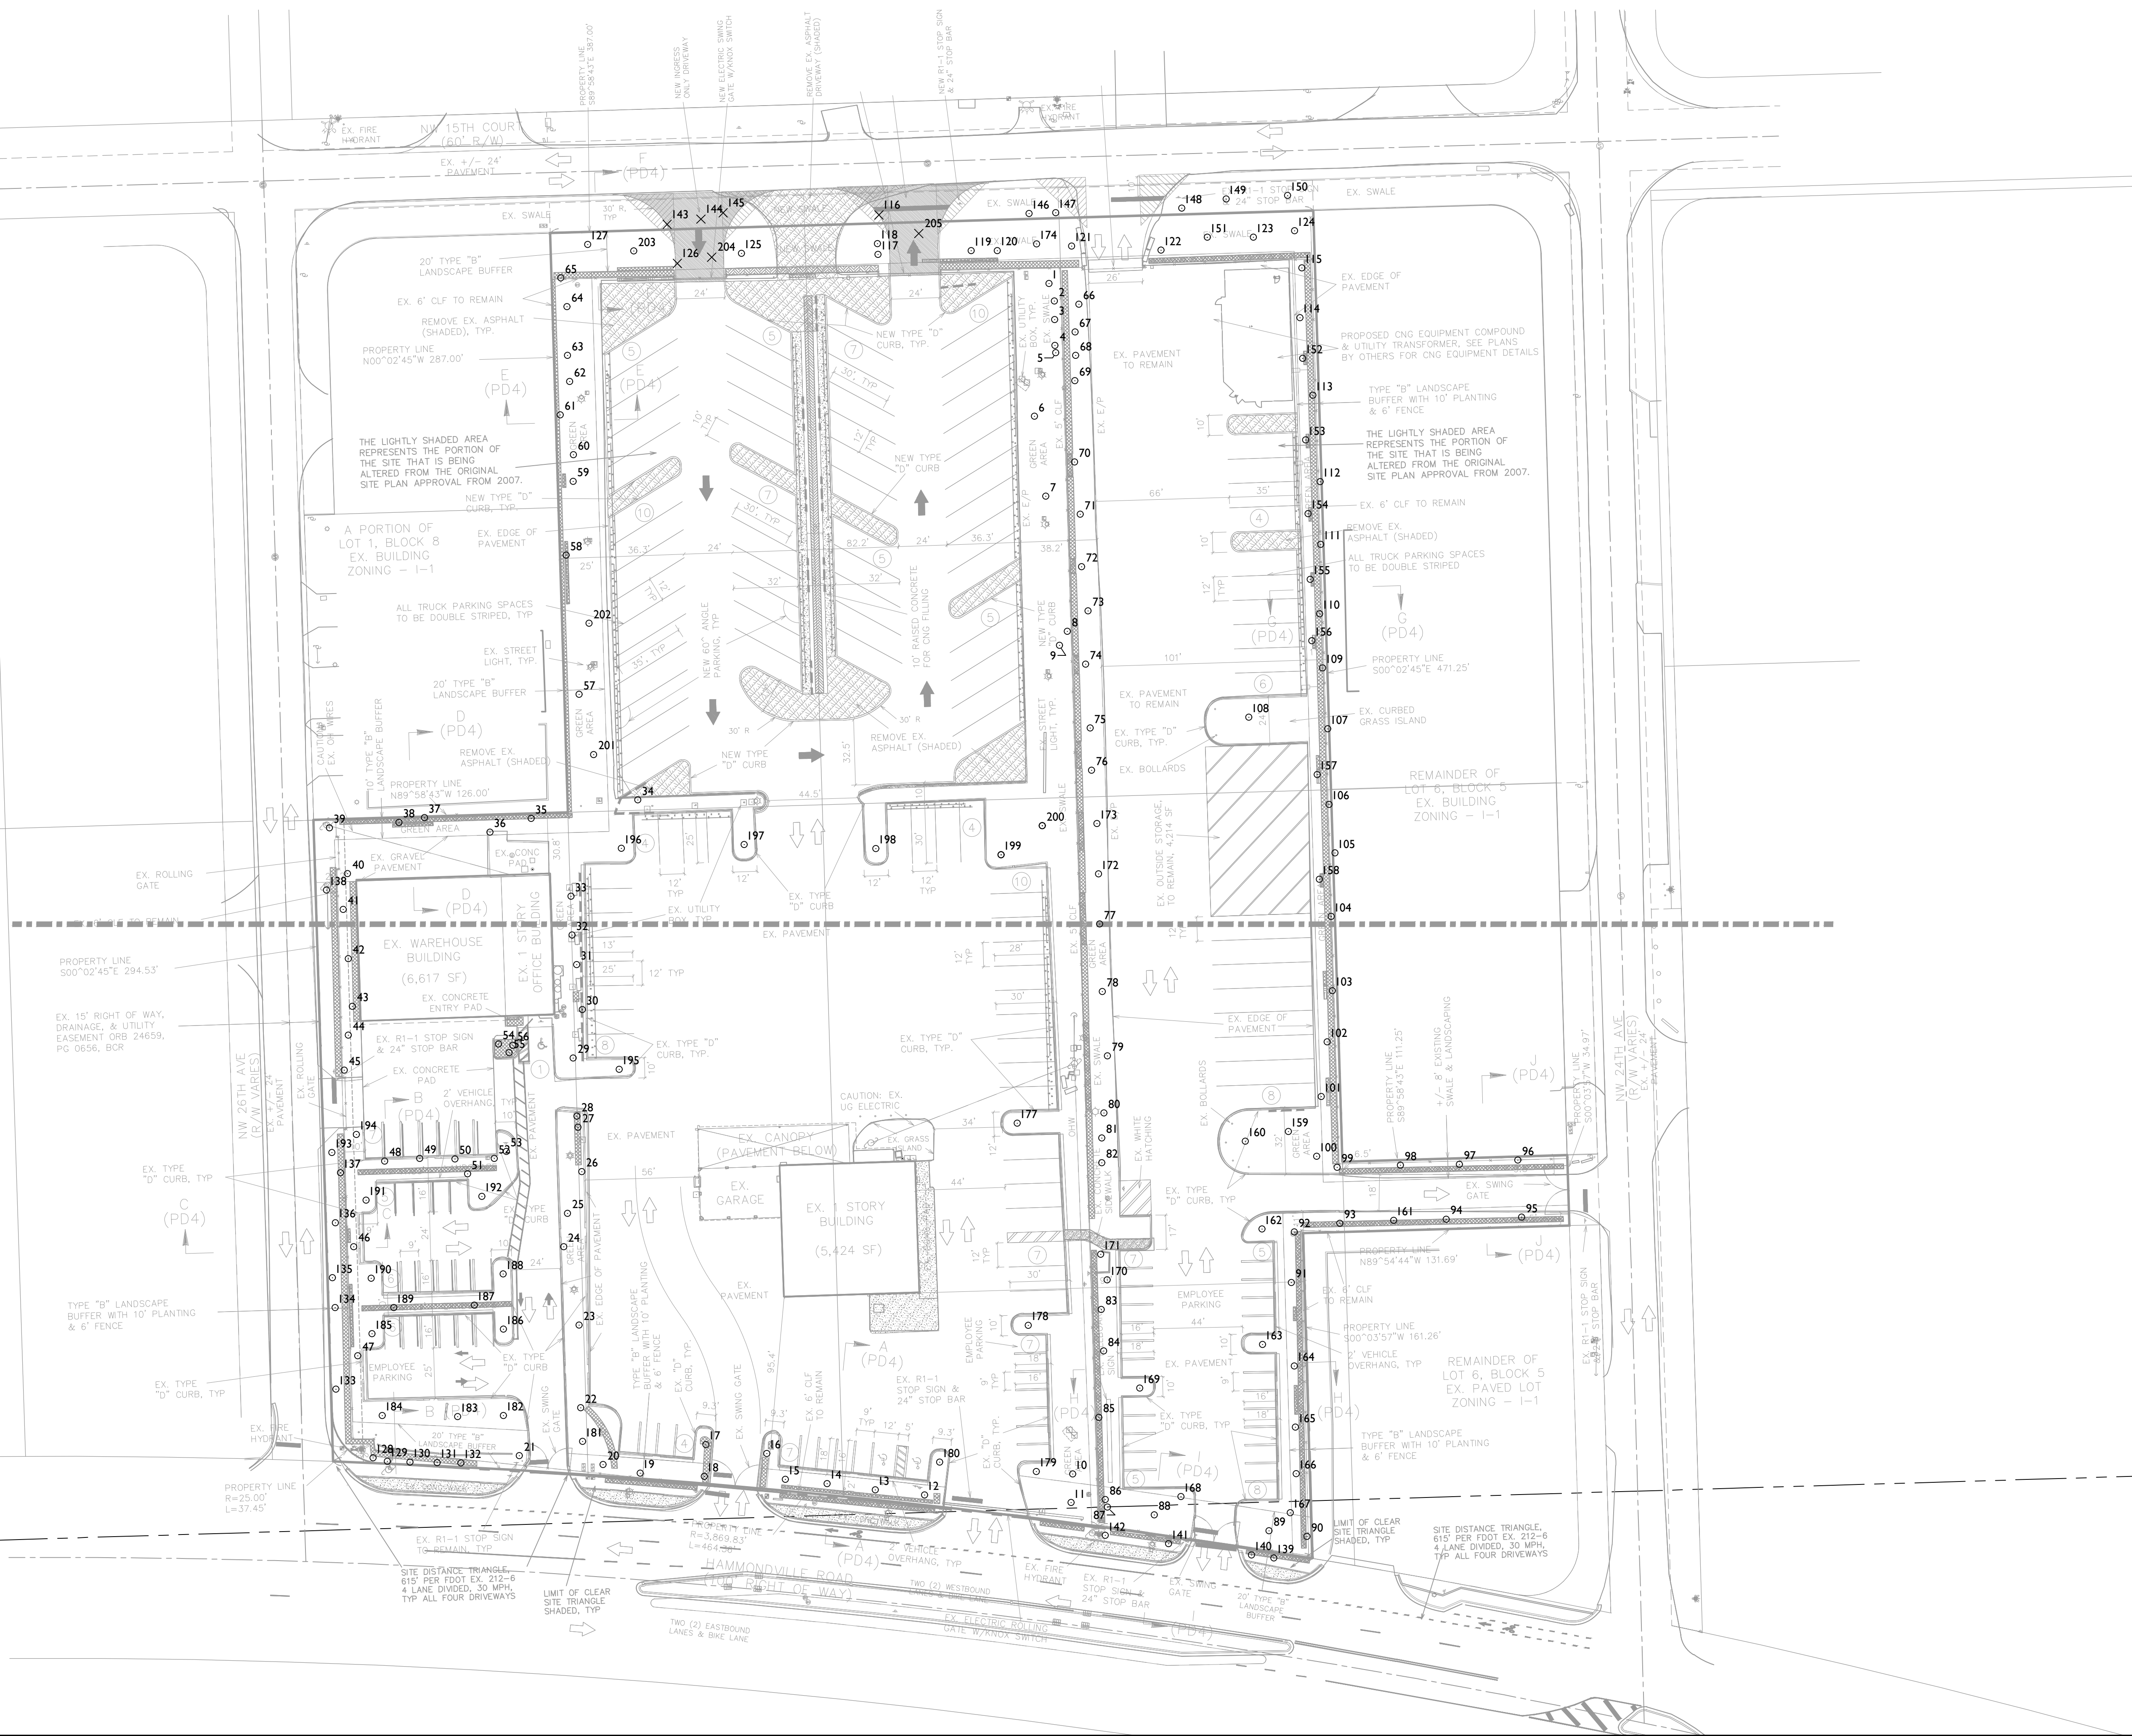
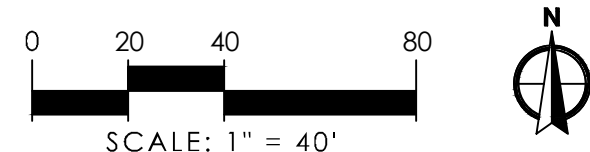
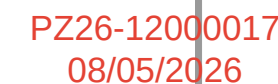


[illegible]

CERT NO: 6091

561.687.2220

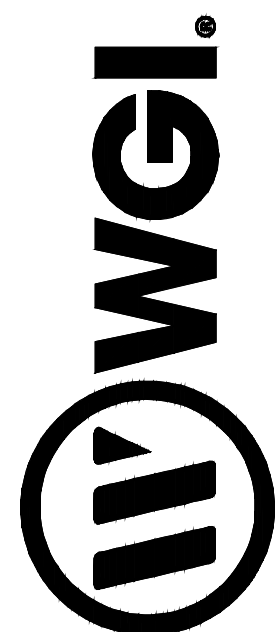

2035 VISTA PARKWAY, WEST PALM BEACH, FLORIDA 33411

INITIAL SUBMITTAL
JUNE 10, 2026

COASTAL RECYCLING OF POMPANO

2407 HAMMONDVILLE ROAD

TREE DISPOSITION

SHEET

TD.01

01 OF 04

PROJECT# 9413.00