


PZ26-12000017
08/05/2026

MATCHLINE LD / LP-I.01
MATCHLINE LD / LP-I.02

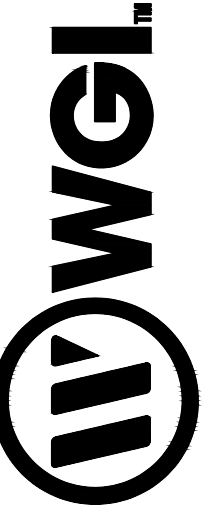

Phone No. 866.909.2220 www.wginc.com
Cert No. 6091 - LB No. 7055


NOT AUTHORIZED
FOR CONSTRUCTION
PRIOR TO FORMAL
CITY APPROVAL

CAD NUMBER/REFERENCE/DATE	NO.	DATE	DESCRIPTION	BY
	JOB NO.	9413.00		
	DRAWN BY	EM		
	CHECK BY	SW		
	DATE	06/10/2026		

LANDSCAPE ARCHITECT OF RECORD
SIYANG WEN, PLA
FL # LA6667556

COASTAL RECYCLING OF POMPAHO
2407 HAMMONDVILLE ROAD
POMPAHO BEACH, BROWARD COUNTY, FLORIDA
TREE DISPOSITION PLAN

SHEET:
LD-1.02

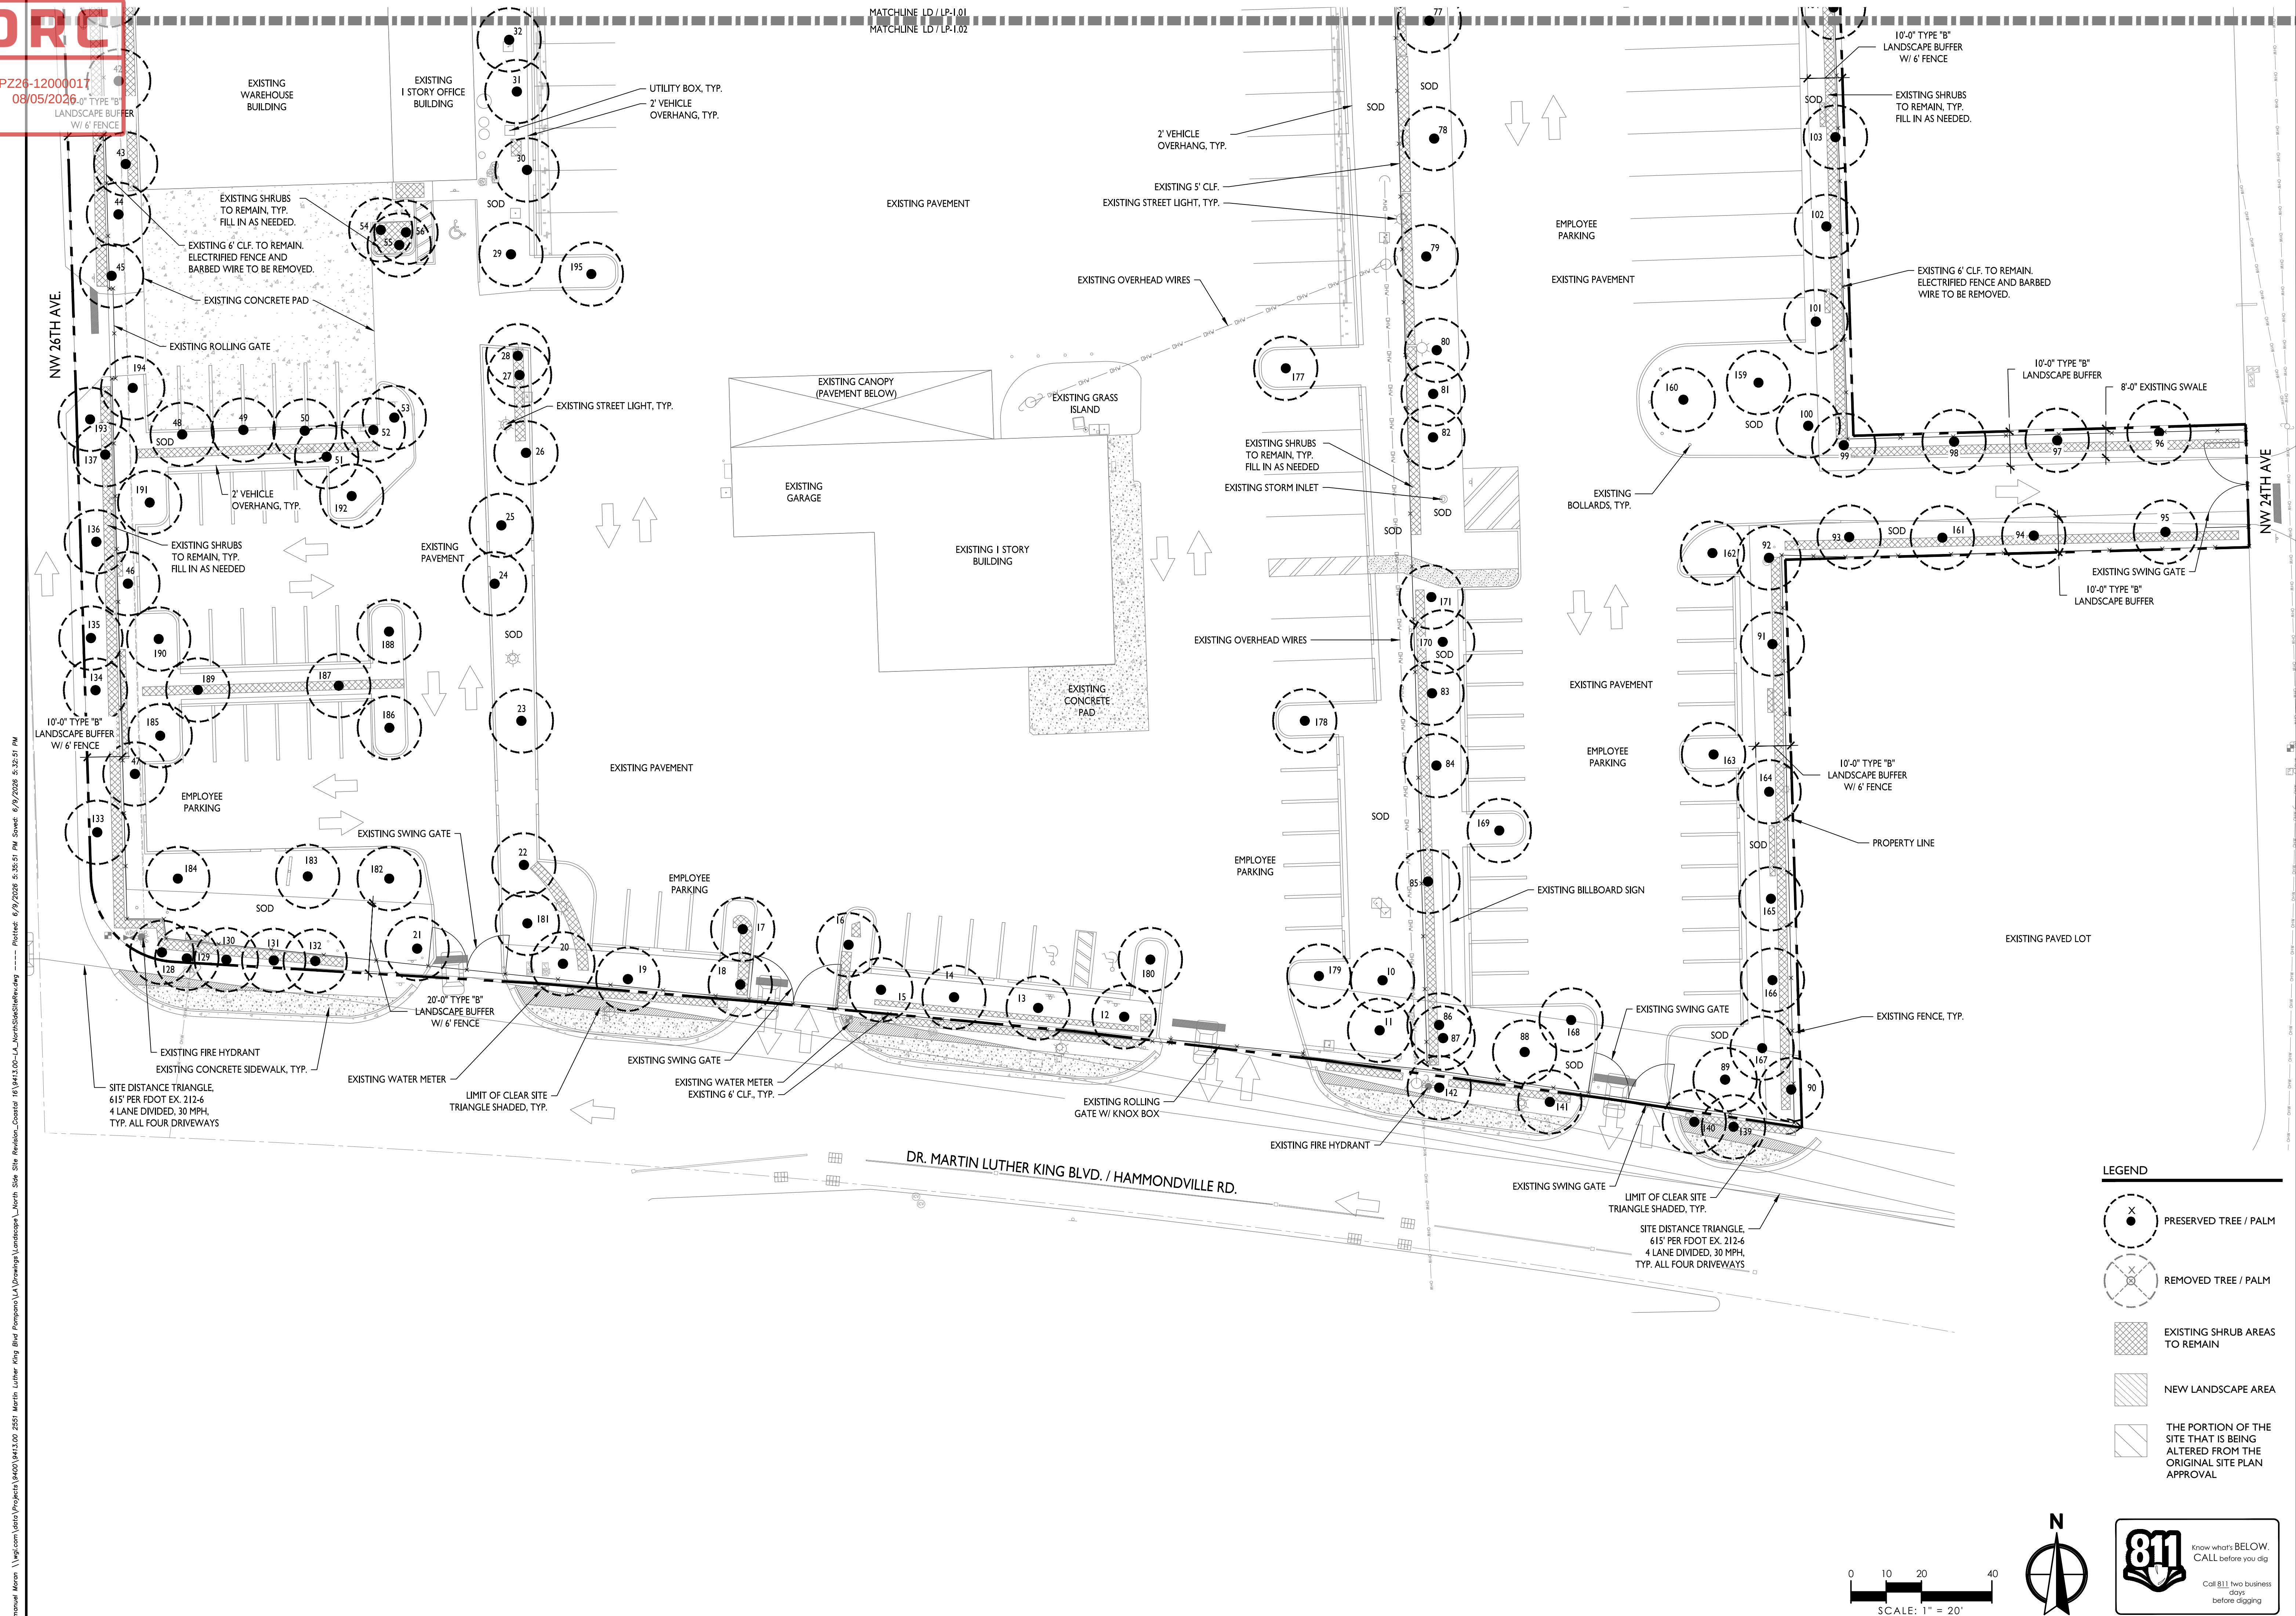

Emmanuel Moran
\\wpi.com\data\Projects\9400\9413.00_2551 Martin Luther King Blvd Pompano\LA\Drawings\Landscape\North Side Site Revision_Coastal 16\9413.00-LA_NorthSideSiteRev.dwg ----- Plotted: 6/9/2026 5:35:51 PM Sowed: 6/9/2026 5:32:51 PM