


[illegible]

LANDSCAPE ARCHITECT OF RECORD
SIYANG WEN, PLLC
FL # LA666755

COASTAL RECYCLING OF POMPANO
2407 HAMMONDVILLE ROAD
POMPANO BEACH, BROWARD COUNTY, FLORIDA
IRRIGATION PLAN

SHEET:
IR-1.01

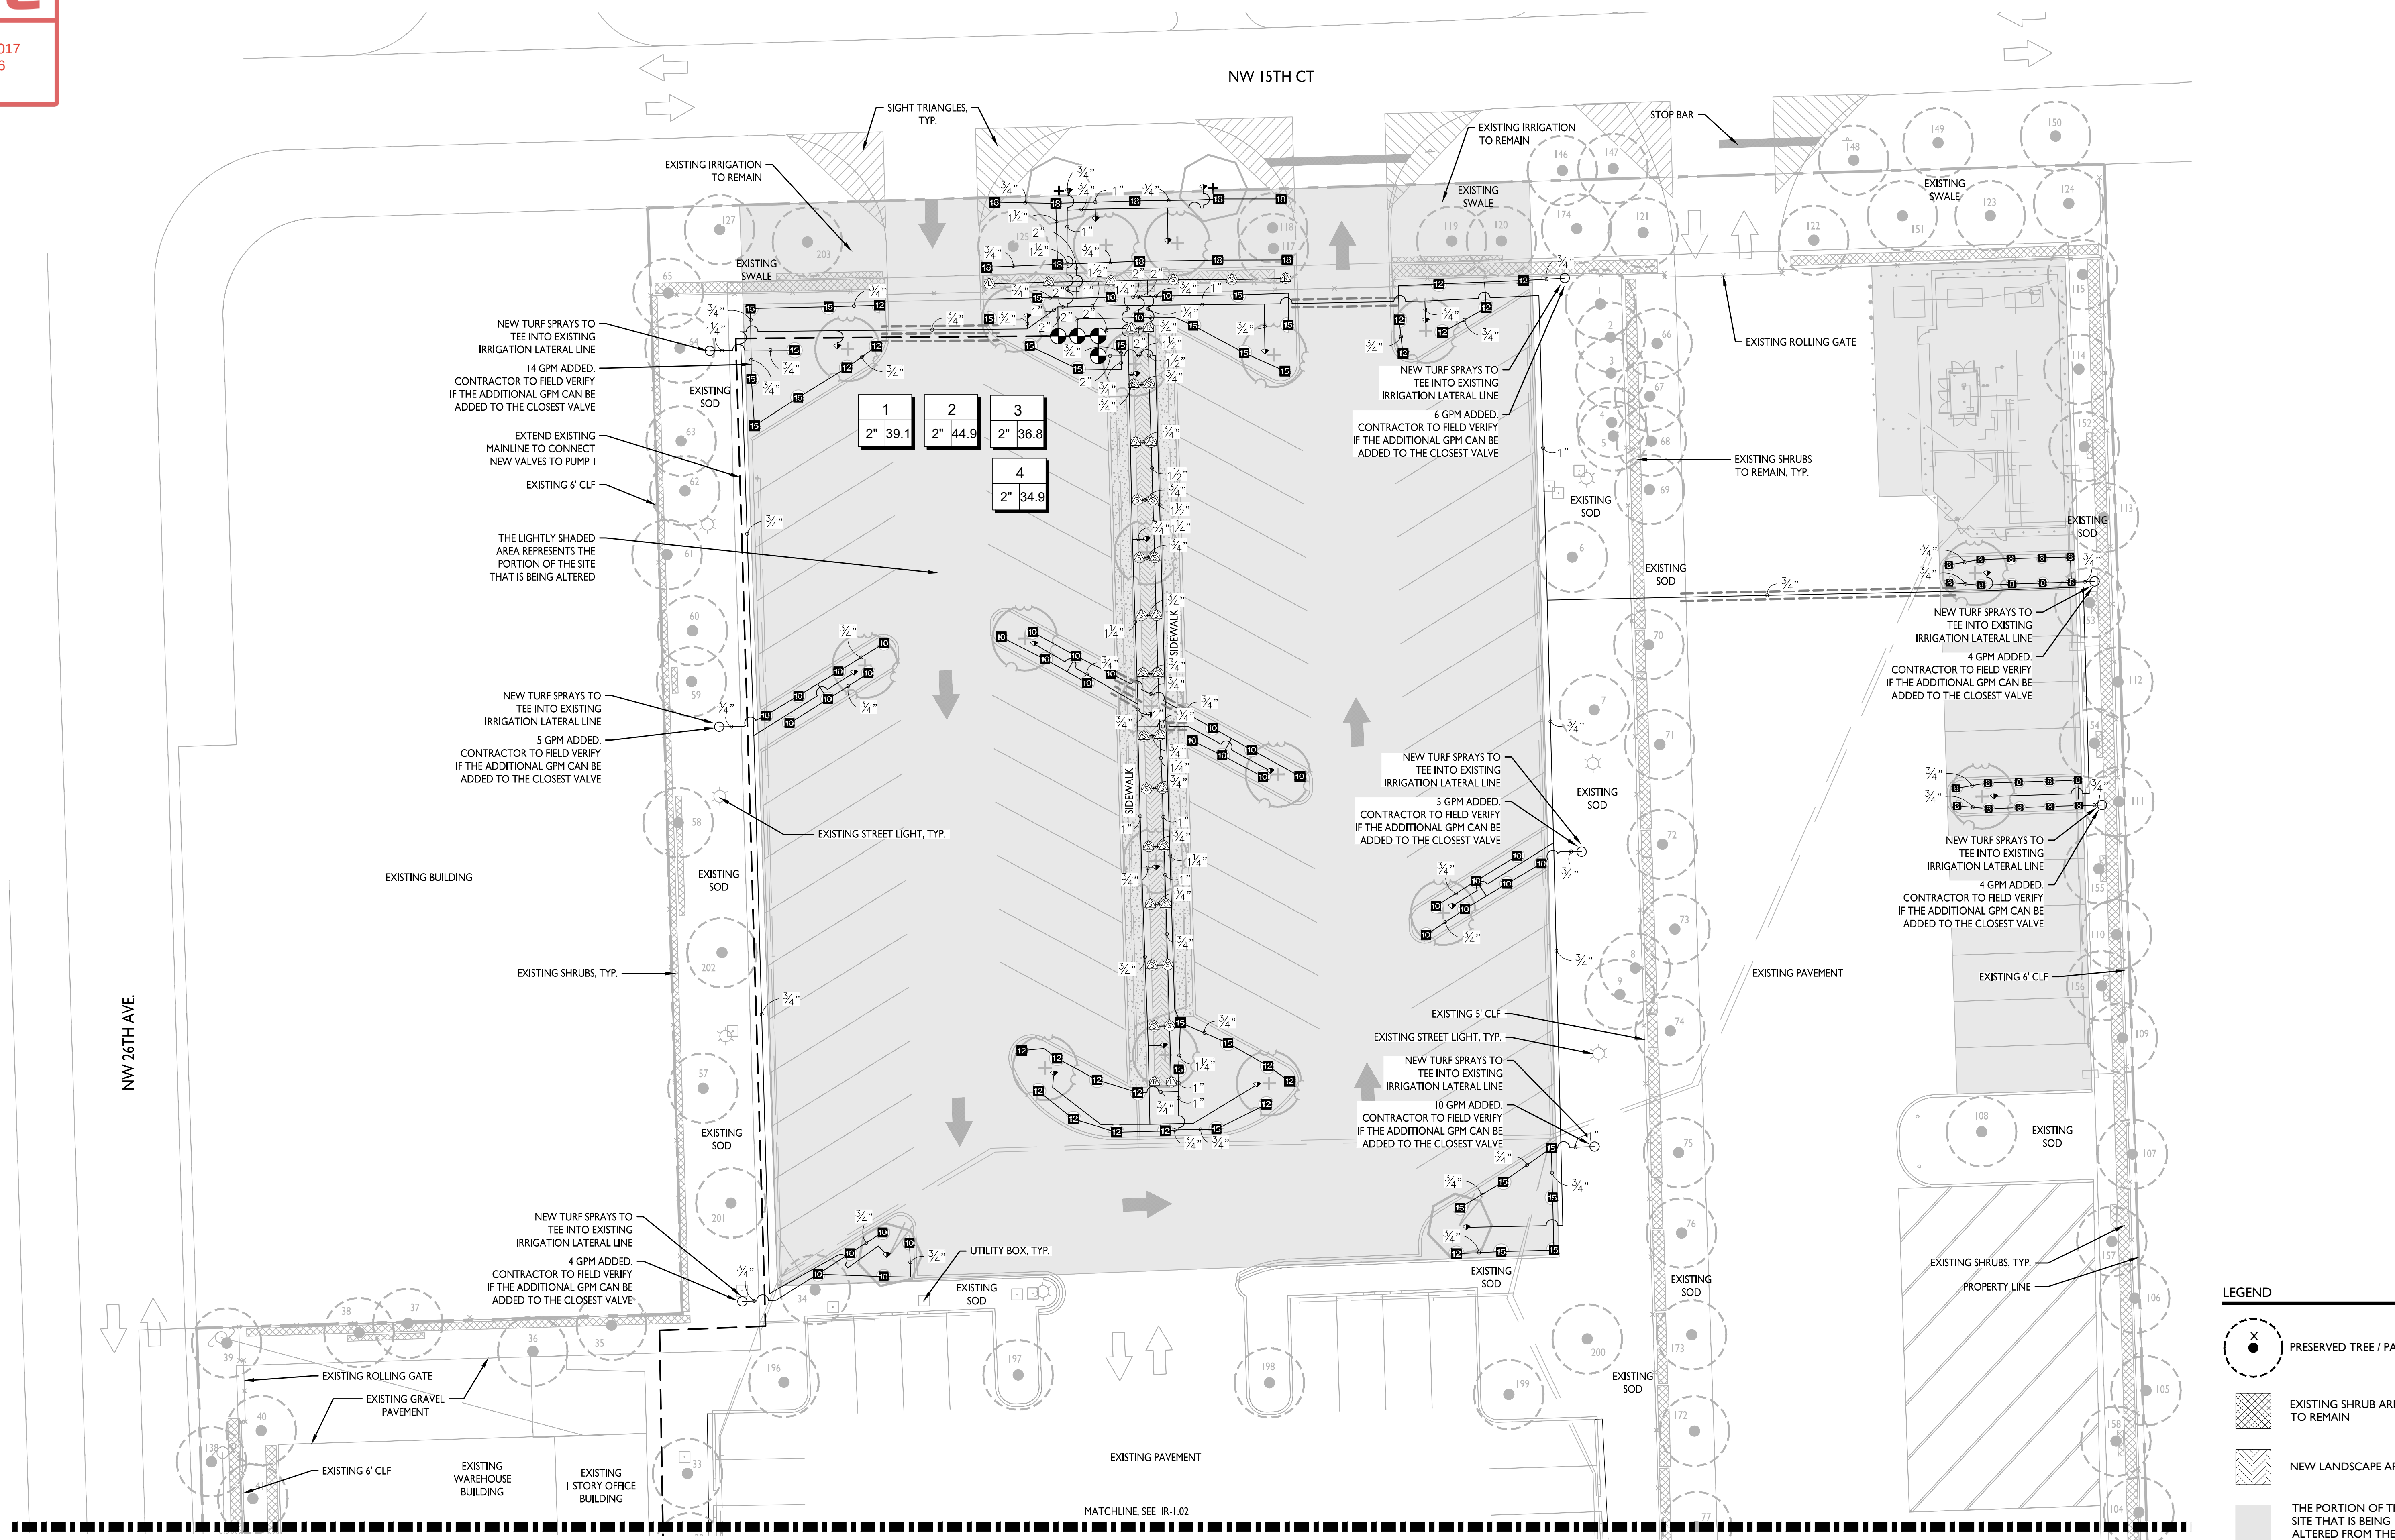

LEGEND

-



Know what's **BELOW**
CALL before you c

Call 811 two busin
days

