


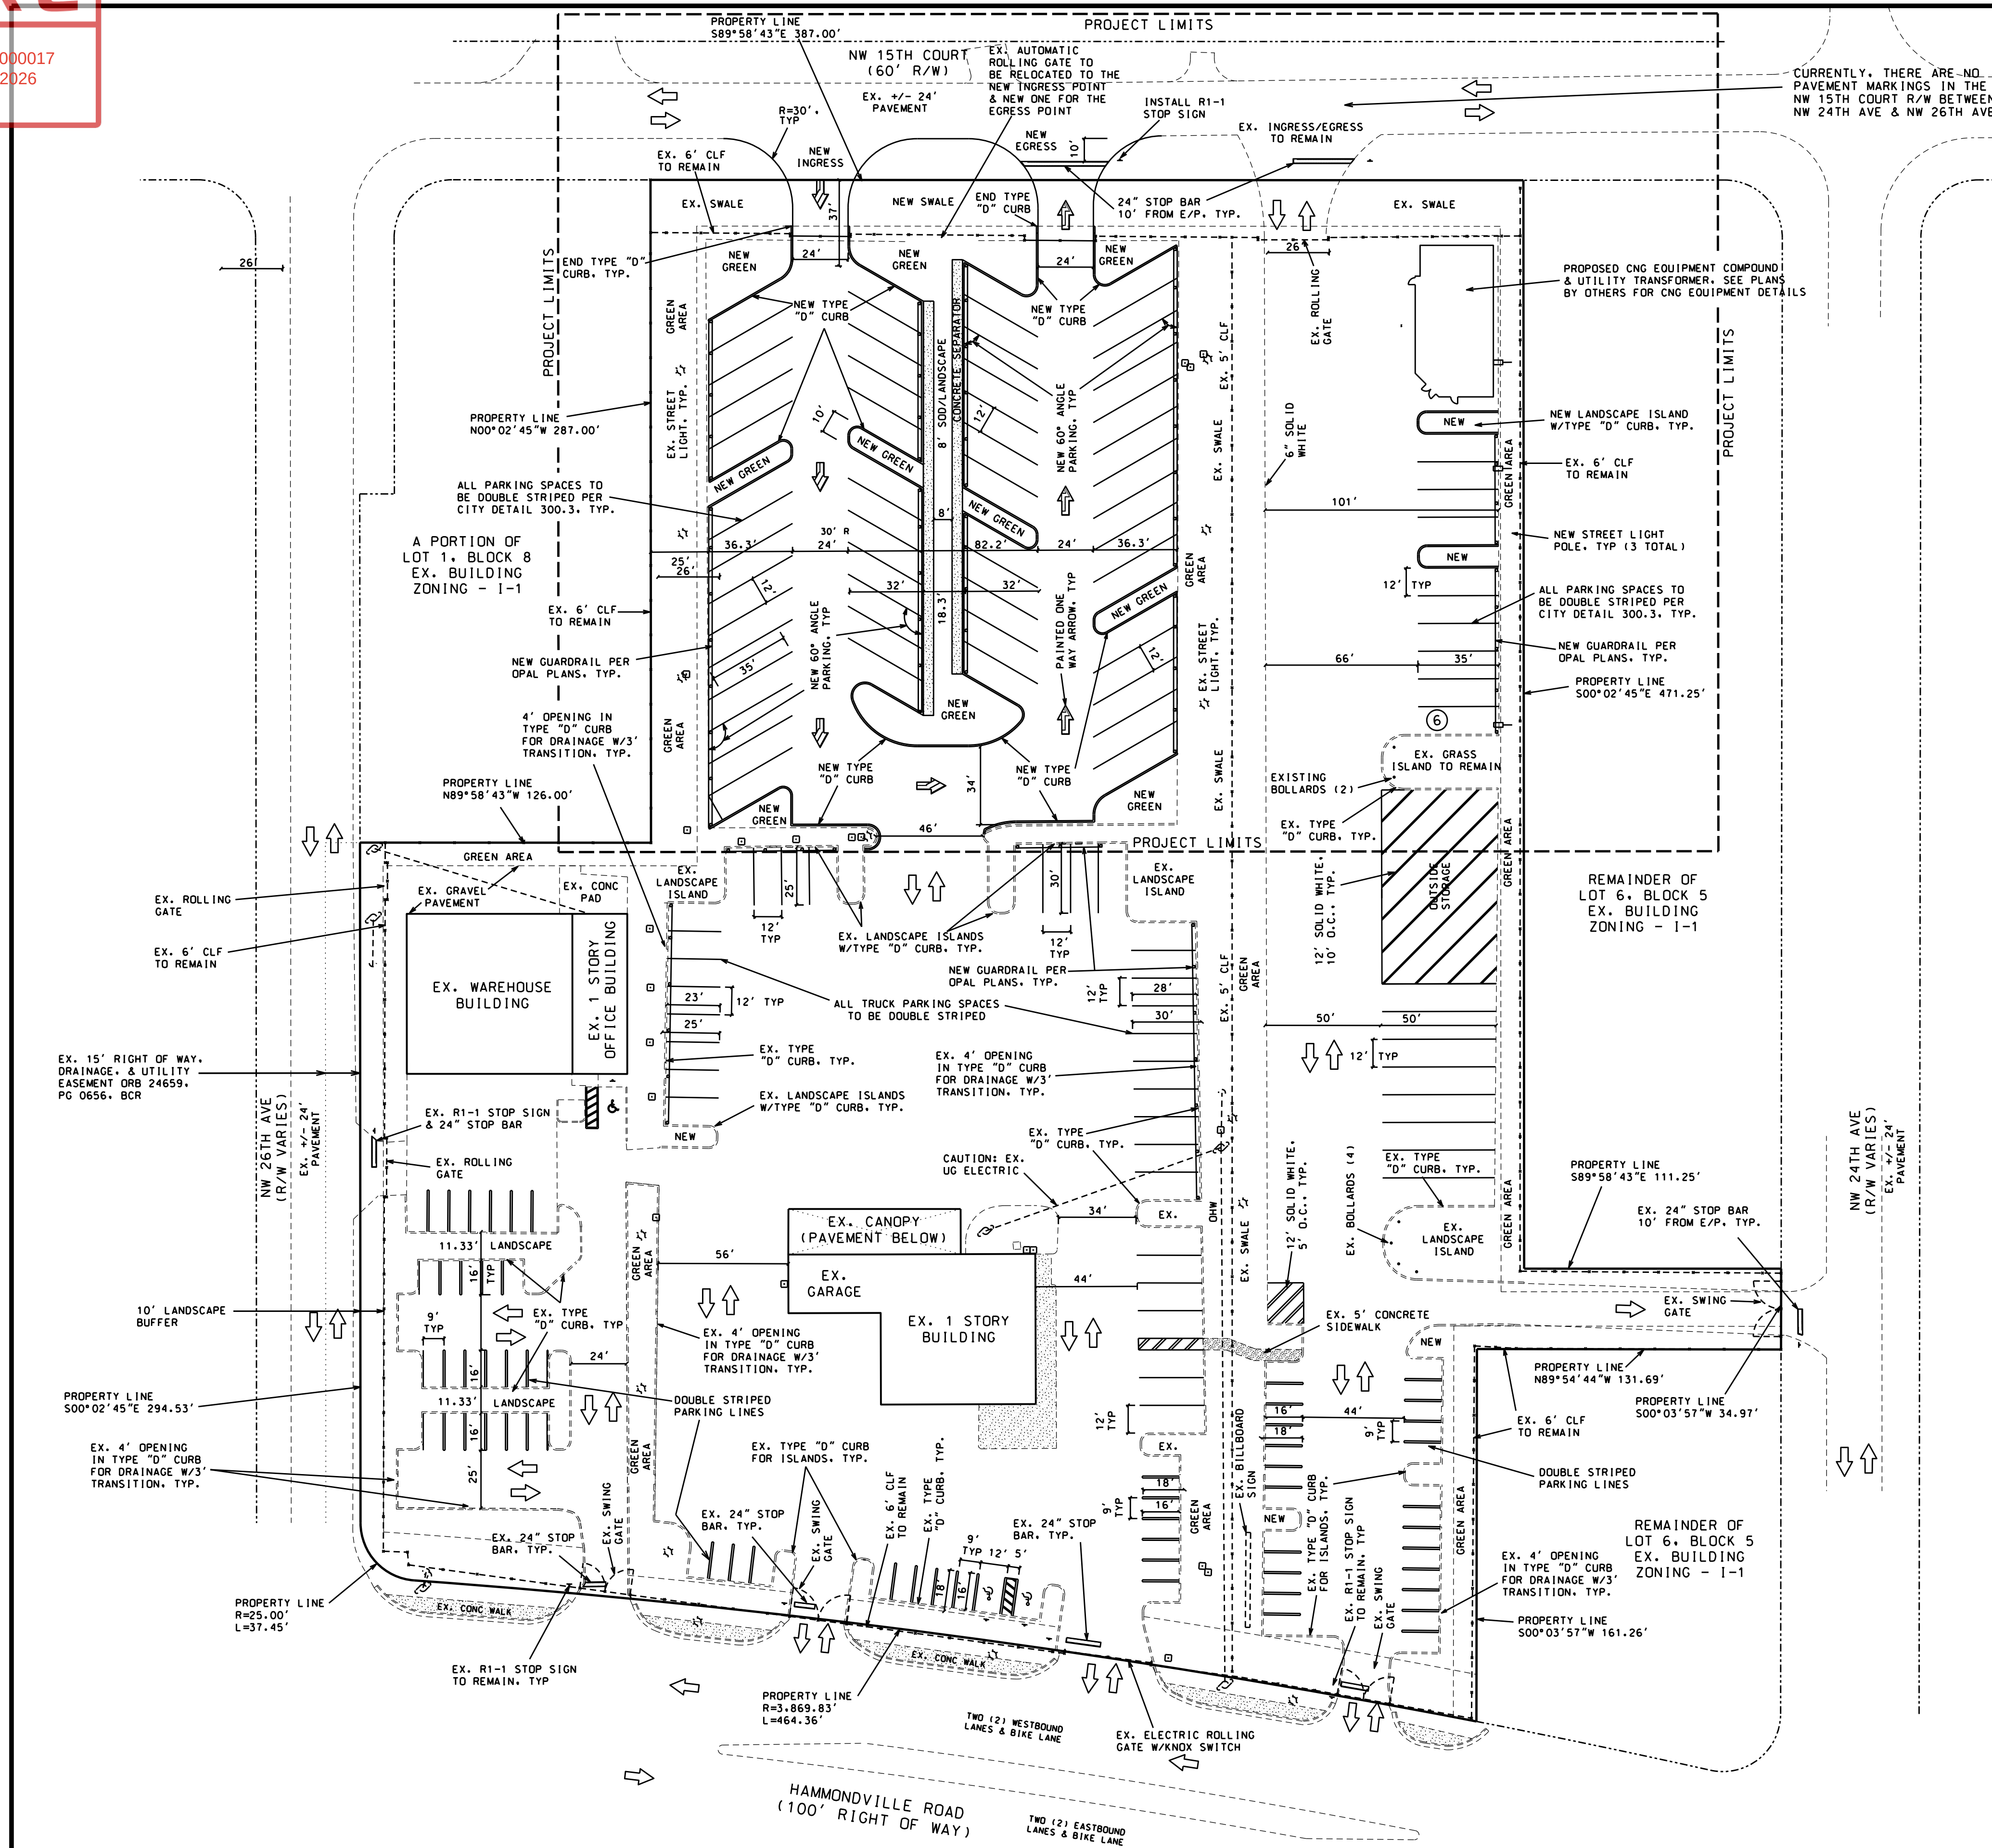

SCALE: 1"=40'

ABBREVIATIONS

BCR	BROWARD COUNTY RECORDS
BFE	BASE FLOOD ELEVATION
BFP	BACKFLOW PREVENTOR
C & G	CURB & GUTTER
CB	CATCH BASIN
CBS	CONCRETE BLOCK STUCCO
CLF	CHAIN LINK FENCE
CPP	CONCRETE POWER POLE
DE	DRAINAGE EASEMENT
ECP	EQUIPMENT CONCRETE PAD
EX.	EXISTING
FF EL	FINISHED FLOOR ELEVATION
FH	FIRE HYDRANT
GV	GATE VALVE
HH	HAND HOLE
INV	INVERT
INV	INVERT
PB, PG	PLAT BOOK & PAGE
PL	PROPERTY LINE
R/W	RIGHT OF WAY
SOMH	STORM DRAIN MANHOLE
TYP.	TYPICAL
UE	UTILITY EASEMENT
WM	WATER MAIN
WPP	WOOD POWER POLE
YD	YARD DRAIN

PAVEMENT MARKINGS & SIGNAGE NOTES:

- ALL STOP BARS SHALL BE HIGH INTENSITY REFLECTORIZED THERMOPLASTIC. ALL OTHER STRIPING MAY BE PAINT.
- ALL R1-1 SIGNS SHALL HAVE HIGH INTENSITY REFLECTORIZED SHEETING.
- ALL PAVEMENT MARKINGS & SIGNAGE SHALL BE IN ACCORDANCE WITH THE "MANUAL OF UNIFORM TRAFFIC CONTROL DEVICES FOR STREETS & HIGHWAYS", LATEST EDITION, & BROWARD COUNTY TRAFFIC ENGINEERING DIVISION STANDARDS, LATEST EDITION.

WARNING SIGNAGE NOTES:


REFER TO SHEETS G-002 AND G-003 FOR WARNING SIGN LOCATIONS AND DETAILS RELATED TO THE FUEL LINES AND RISERS.

LEGEND

PAINTED DIRECTIONAL ARROW (SHADED)



INFORMATIONAL DIRECTIONAL ARROW ONLY

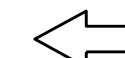**Sunshine811**

Call 811 or www.sunshine811.com two full business days before digging to have utilities located and marked.

Check positive response codes before you dig!



THIS ITEM HAS BEEN DIGITALLY SIGNED AND SEALED BY HOWARD E. JABLON ON THE DATE ADJACENT TO THE SEAL.

PRINTED COPIES OF THIS DOCUMENT ARE NOT CONSIDERED SIGNED AND SEALED AND THE SIGNATURE MUST BE VERIFIED ON ANY ELECTRONIC COPIES.

SCALE: 1" = 40'	PRE-CITY APPROVAL REVISIONS		REVISIONS AFTER CITY APPROVAL	
	DATE	COMMENTS	DATE	COMMENTS
DRAWN BY: HEJ				
CHECKED BY: LJJ				
APPROVED BY: HEJ				

AJ HYDRO
ENGINEERING, INC.
5932 NW 73RD COURT
PARKLAND, FL 33067
TEL (954) 347-3397
AJHYDRO@BELLSOUTH.NET
CA P96000078194

PROJECT:

COASTAL RECYCLING OF POMPAÑO COASTAL 16 – CNG

2407 HAMMONDVILLE ROAD
POMPAÑO BEACH, FLORIDA

TITLE:

PAVEMENT MARKINGS & CURB LOCATION PLAN

SEAL:

HOWARD JABLON, PE
#47514

DATE:

06/15/26

DRAWING NO.

22-0111

SHEET NO.

PD3 OF 7