

PZ26-120000
08/05/2026

PZ26-12000017
08/05/2026



OWNER
COASTAL WASTE
DENNIS PANTANO
954-954-9400
24207 HAMMONDVILLE RD
POMPANO BEACH, FL 33069

GENERAL CONTRACTOR:
OPAL FUELS
(LIC# SC131151866)
102225 PHILADELPHIA CT.
RANCHO CUCUMONGA, CA 91730
(909)793-3700




COASTAL WASTE
2407 HAMMONDVILLE RD
POMPANO BEACH, FL 33069
CNG FUELING FACILITY




SCALE: 1" = 10'

A horizontal scale bar with alternating black and white segments. It is marked with '0' at the left end, '5'' at the first segment boundary, '10'' at the second segment boundary, and '20' at the right end.

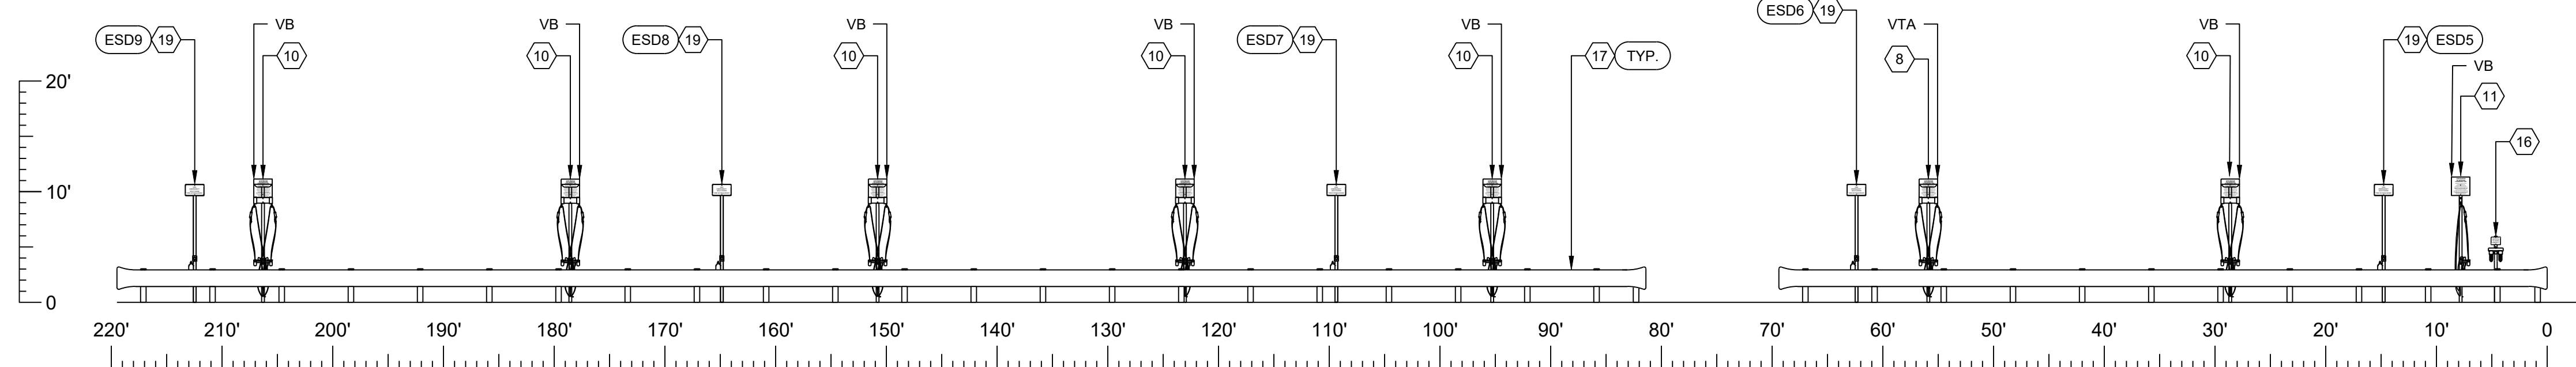


SCALE: 1" = 10'

A horizontal scale bar with a black and white alternating pattern. It is marked with '0', '5'', '10'', and '20' at regular intervals.

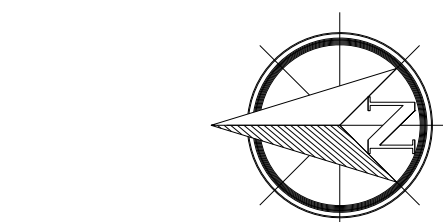


ALL POSTS FROM TIME-FILL AREA 3 AND 4
VENT BACK TO THE FIRST POST IN TIME-FILL
AREA 2 SECTION A-A

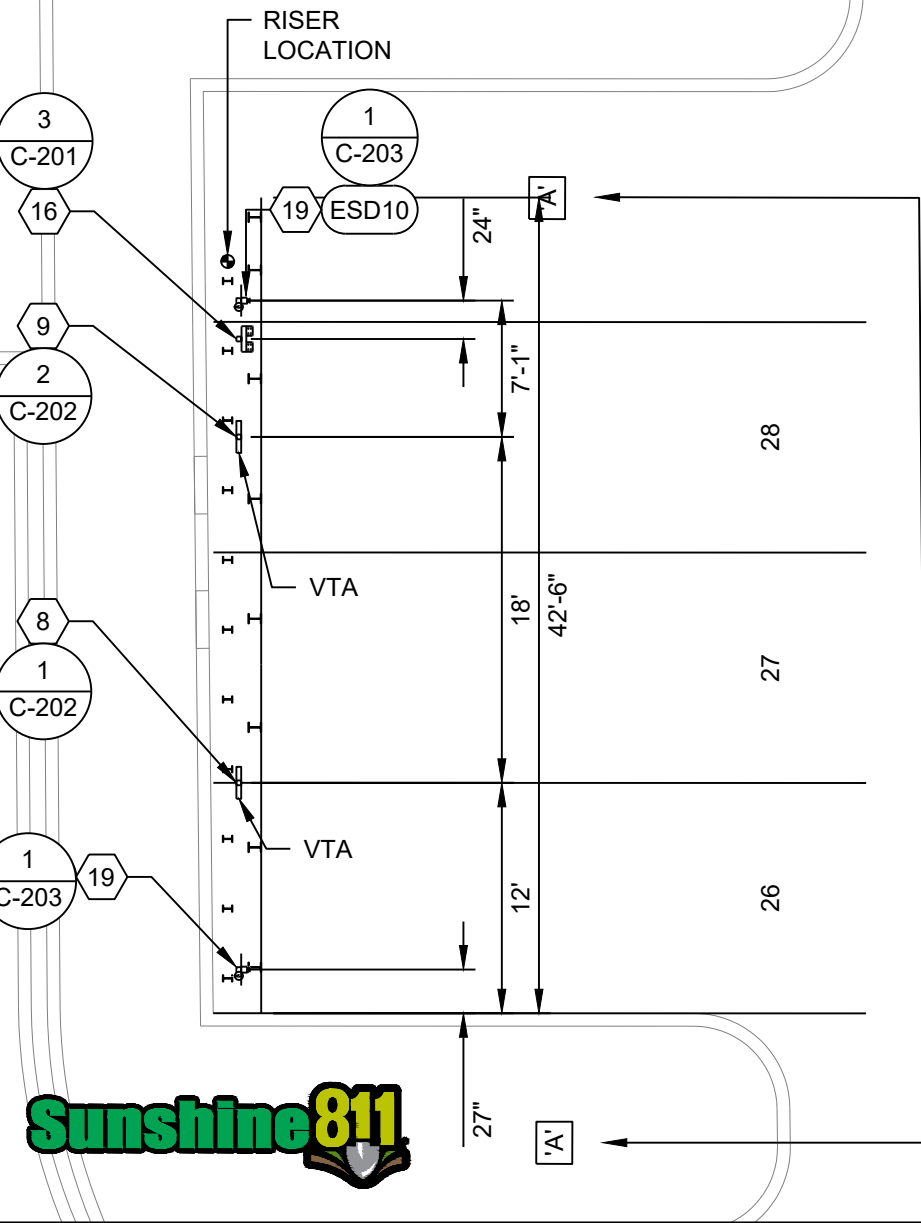


SCALE: 1" = 10'

A horizontal scale bar with a black and white alternating pattern. It is marked with '0', '5'', '10'', and '20'' at regular intervals.

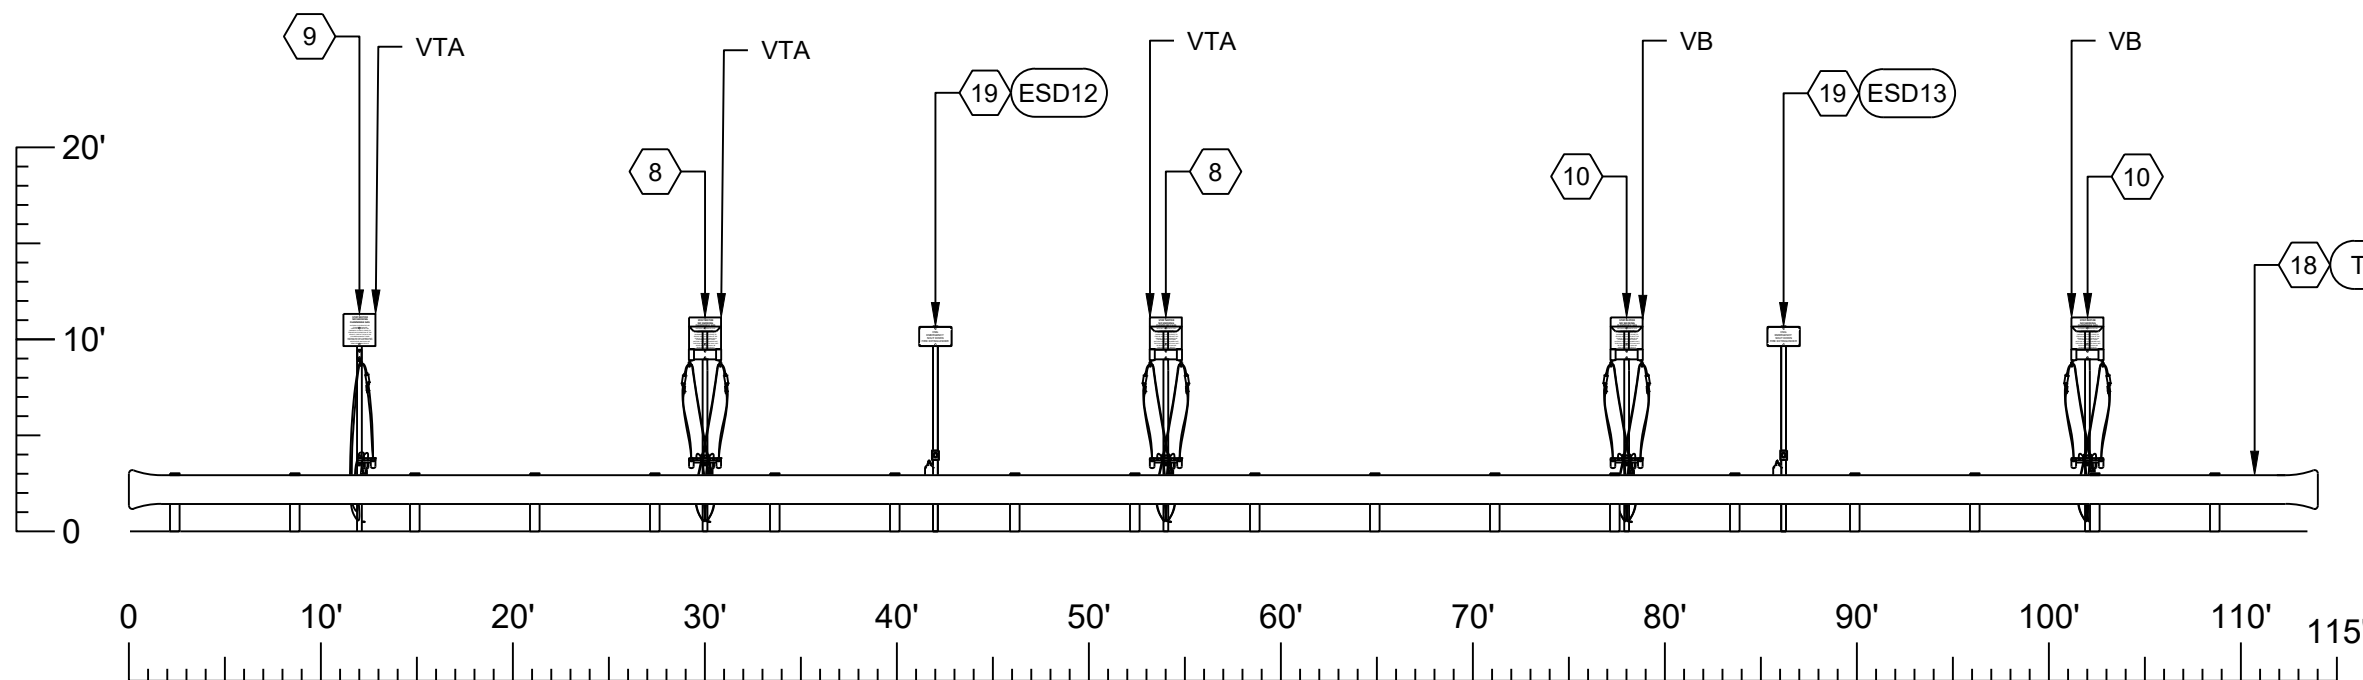

SCALE: 1" = 10'

A horizontal graphic scale bar with tick marks at 0, 5', 10', and 20 feet. The bar is divided into four equal segments, each representing 5 feet.

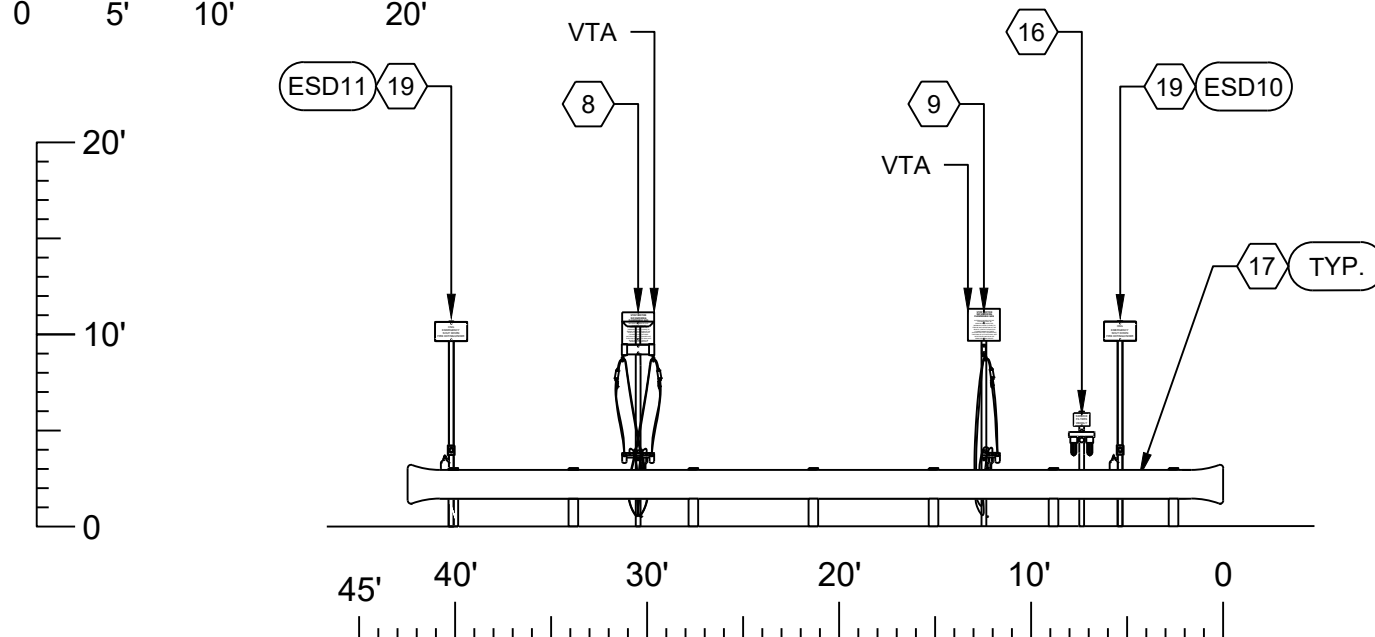

No.	DATE	BY	REMARK
PERMITTING REVISIONS			

TIME-FILL AREA 2

DRAWN: WEH
CHECKED: EC
DATE: 08/12/25
PAPER SIZE: D SIZE
SCALE: 1" = 10'
JOB NO.: 24022

C-105

REV NO. 0