



## DUAL HOSE TIME-FILL POST - DIRECT BURIAL DETAIL

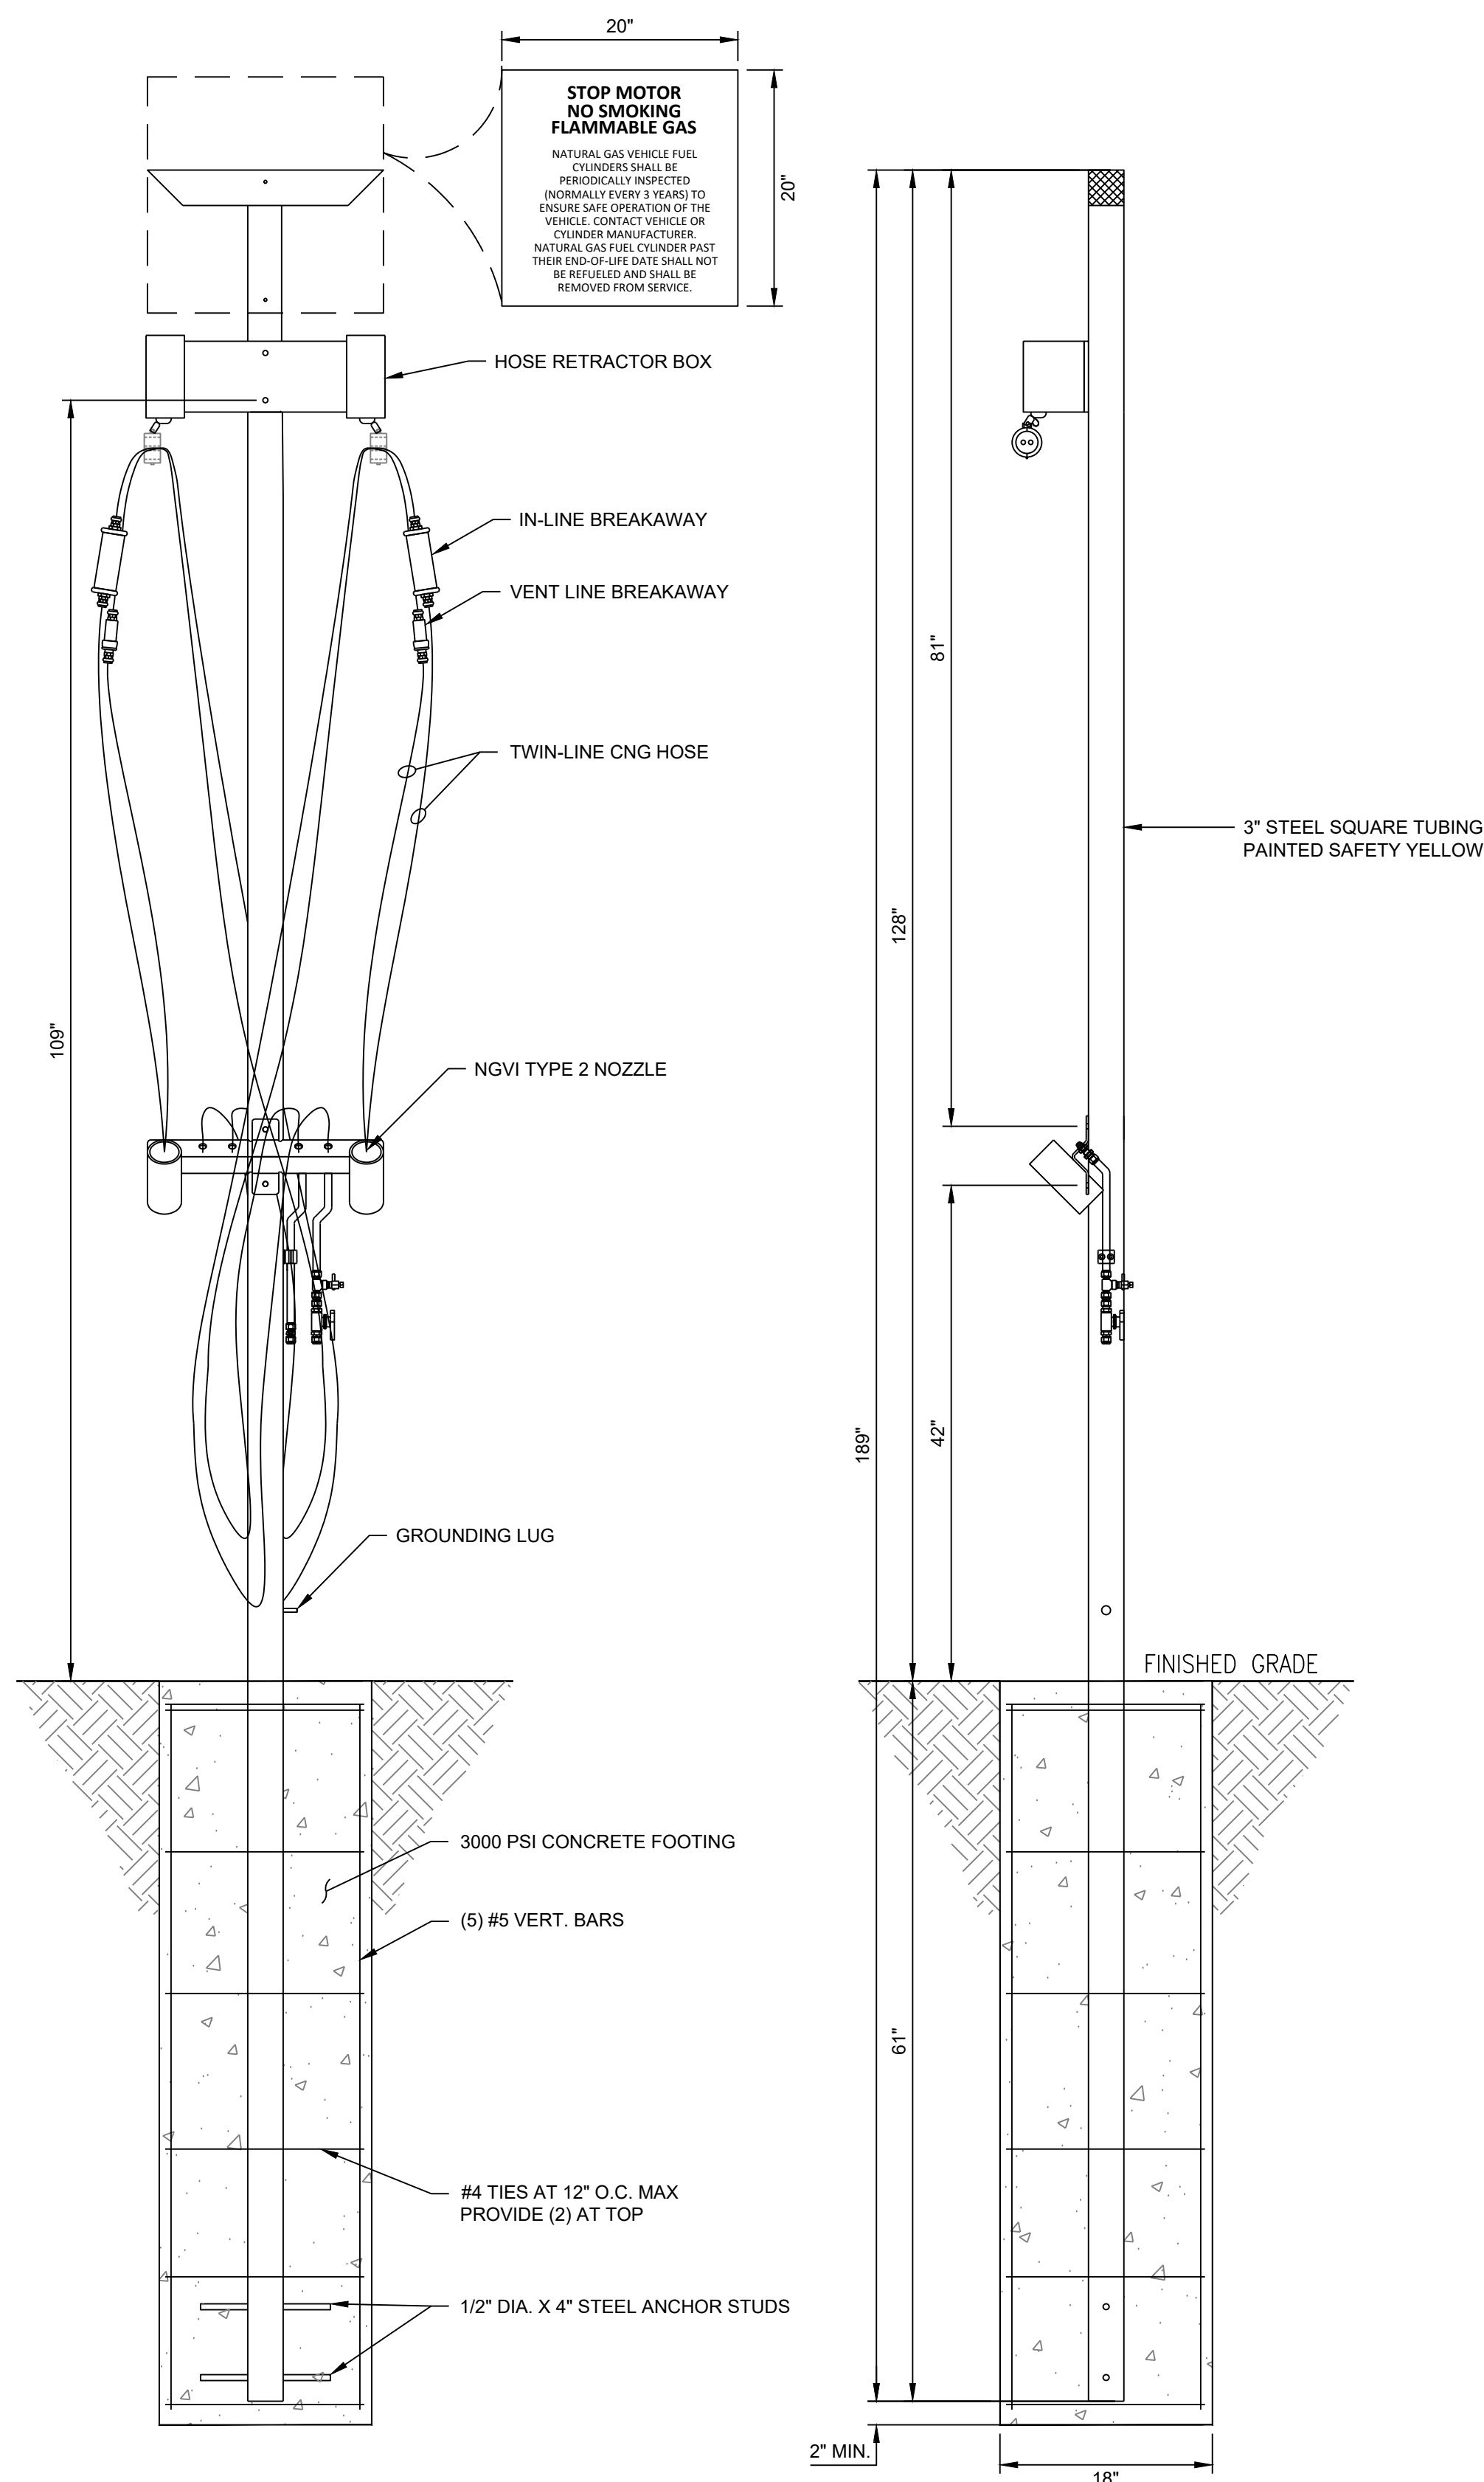

## 2 SINGLE HOSE TIME-FILL POST - DIRECT BURIAL DETAIL

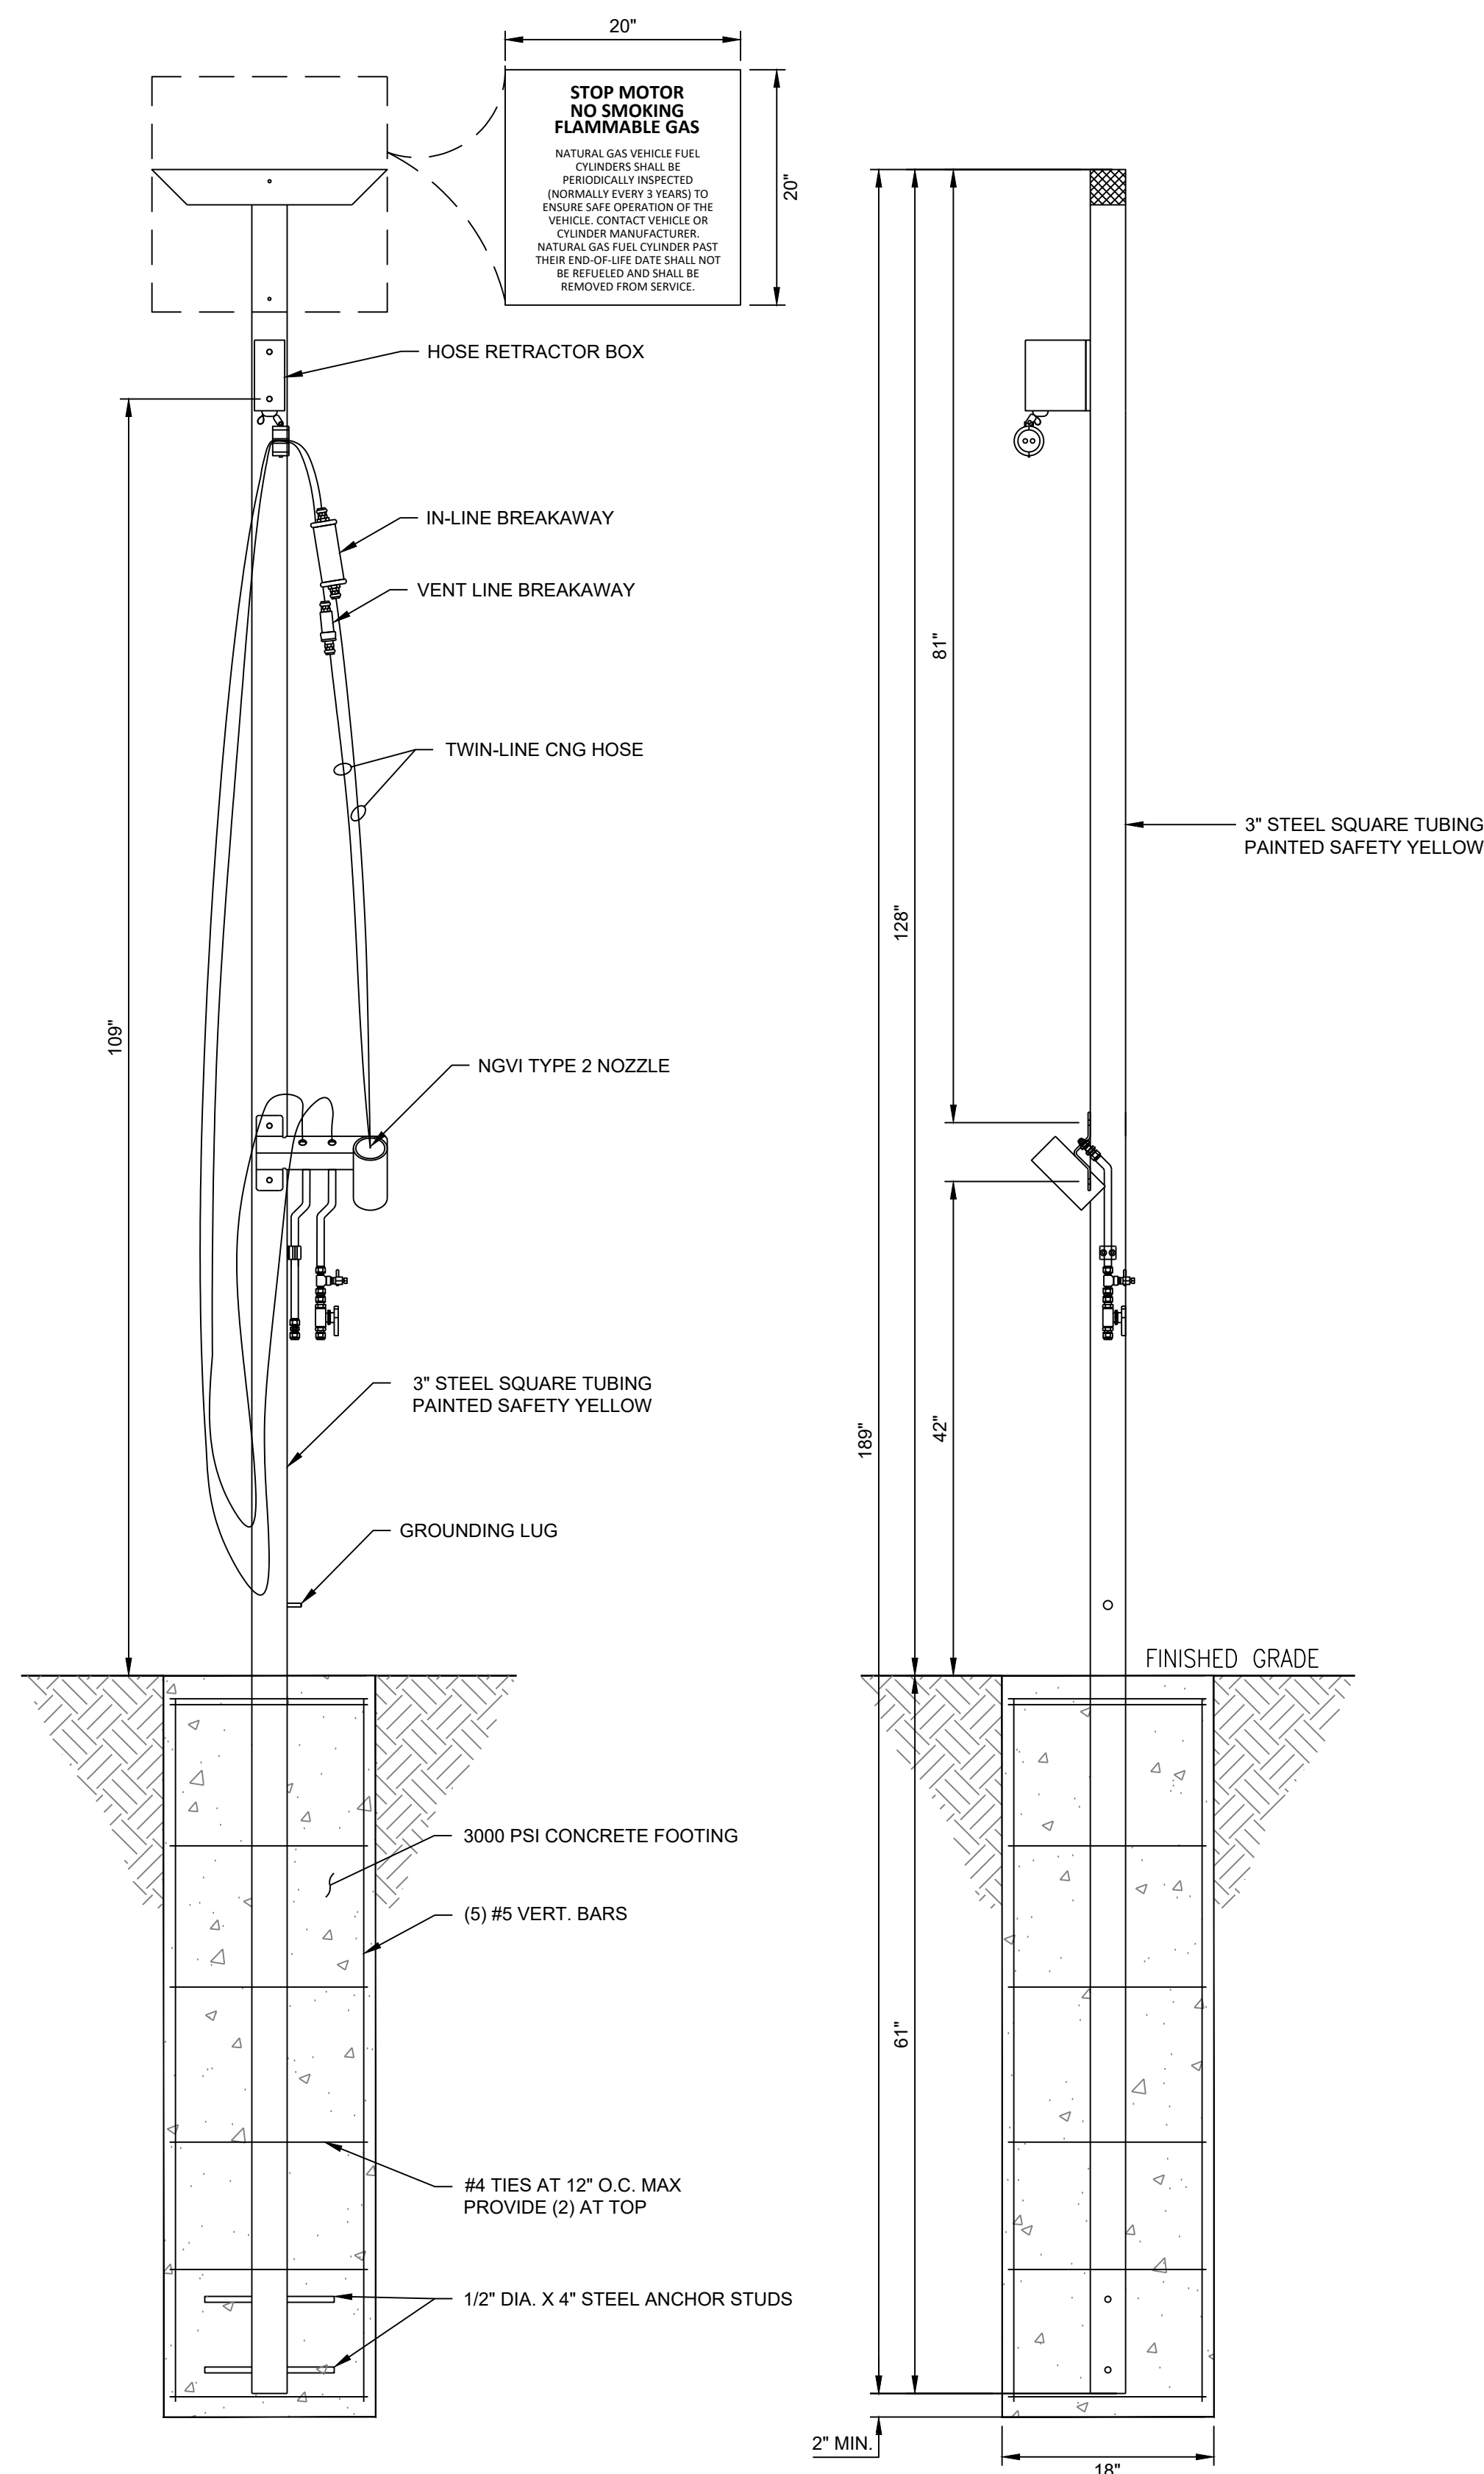

OWNER  
COASTAL WASTE  
DENNIS PANTANO  
954.947.4000  
2407 HAMMONDVILLE RD  
POMPANO BEACH, FL 33069

GENERAL CONTRACTOR:  
OPAL FUELS  
(LIC# SC0131151866)  
102225 PHILADELPHIA CT.  
RANCHO CUCAMONGA, CA 91730  
(909)793-7300




# COASTAL WASTE

2407 HAMMONDVILLE RD  
POMPANO BEACH, FL 33069  
CNG FUELING FACILITY



This item has been digitally signed and sealed by Chandler Farrell P.E. on the adjacent to the seal.

Printed copies of this document are not considered signed and sealed and the signature must be verified on electronic copies.

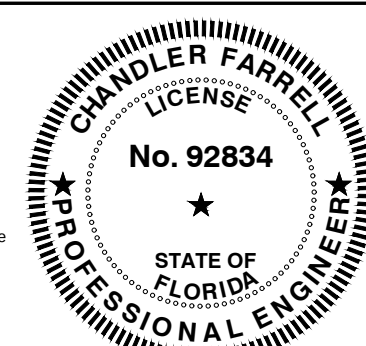[illegible]

## CIVIL DETAILS

DRAWN: WEH  
CHECKED: EC  
DATE: 08/12/25  
PAPER SIZE: D SIZE  
SCALE: N.T.S.  
JOB NO.: 24022

**C-202**

|         |   |
|---------|---|
| REV NO. | 0 |
|---------|---|