

04.15.2024

**Cheney Brothers**  
C-B-I

PROJECT PHASE: SITE DEVELOPMENT  
ISSUED: 02.28.2024


REVISIONS & BULLETINS:		
NO.	DATE	DESCRIPTION
1	04.15.2024	REVISION 1 - DRC COMMENTS

**CHENEY BROTHERS -  
POMPANO BEACH**  
2001 N. Andrews Avenue, Pompano Beach, FL

SITE  
PHOTOMETRICS

E-3b

© Copyright 2023 John N. Koury, Architect all rights reserved JOHN KOURY ARCHITECT P.L.L.C. 245 HOGSED RD., BREVARD, NC 28712

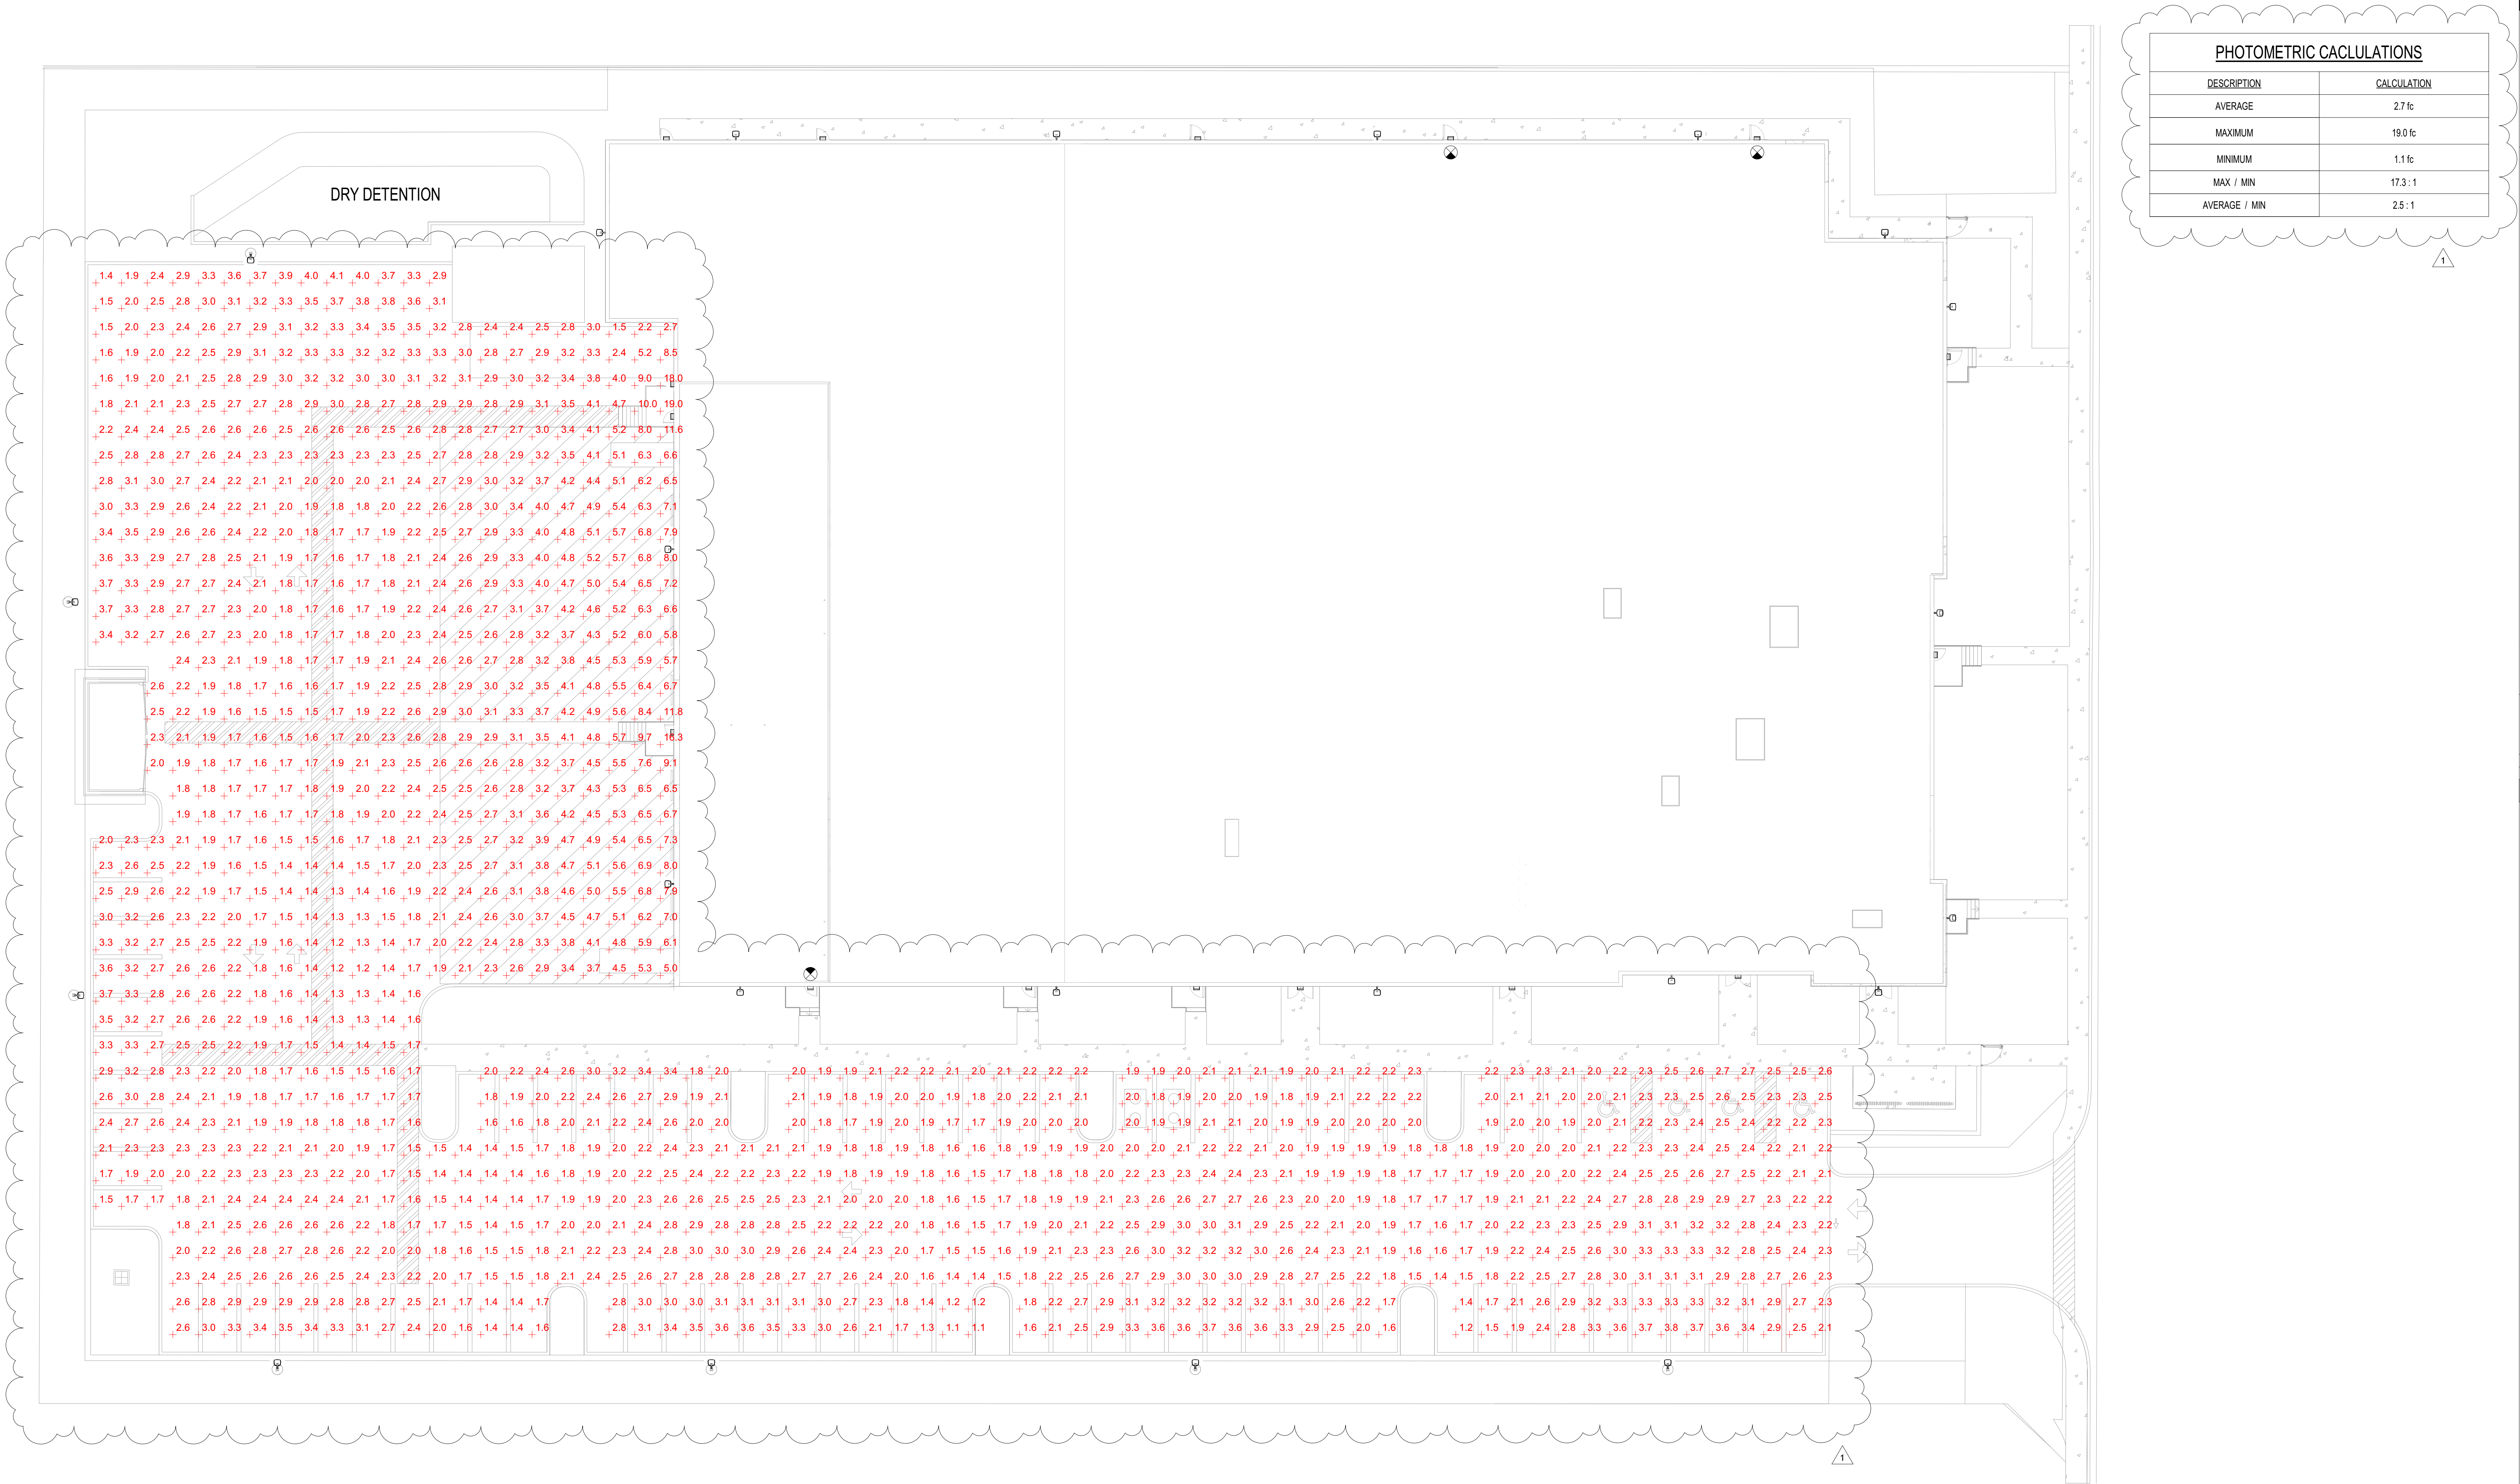

PHOTOMETRIC CALCULATIONS	
DESCRIPTION	CALCULATION
AVERAGE	2.7 fc
MAXIMUM	19.0 fc
MINIMUM	1.1 fc
MAX / MIN	17.3 : 1
AVERAGE / MIN	2.5 : 1

1 VEHICULAR AREAS (@ 0FT AFG)  
1/16" = 1'-0"

