


ACOUSTIC ZONE KEY

- LOUD ZONE
- QUIET ZONE
- MIXED ZONE
- CIRCULATION ZONE
- NOT APPLICABLE ZONE

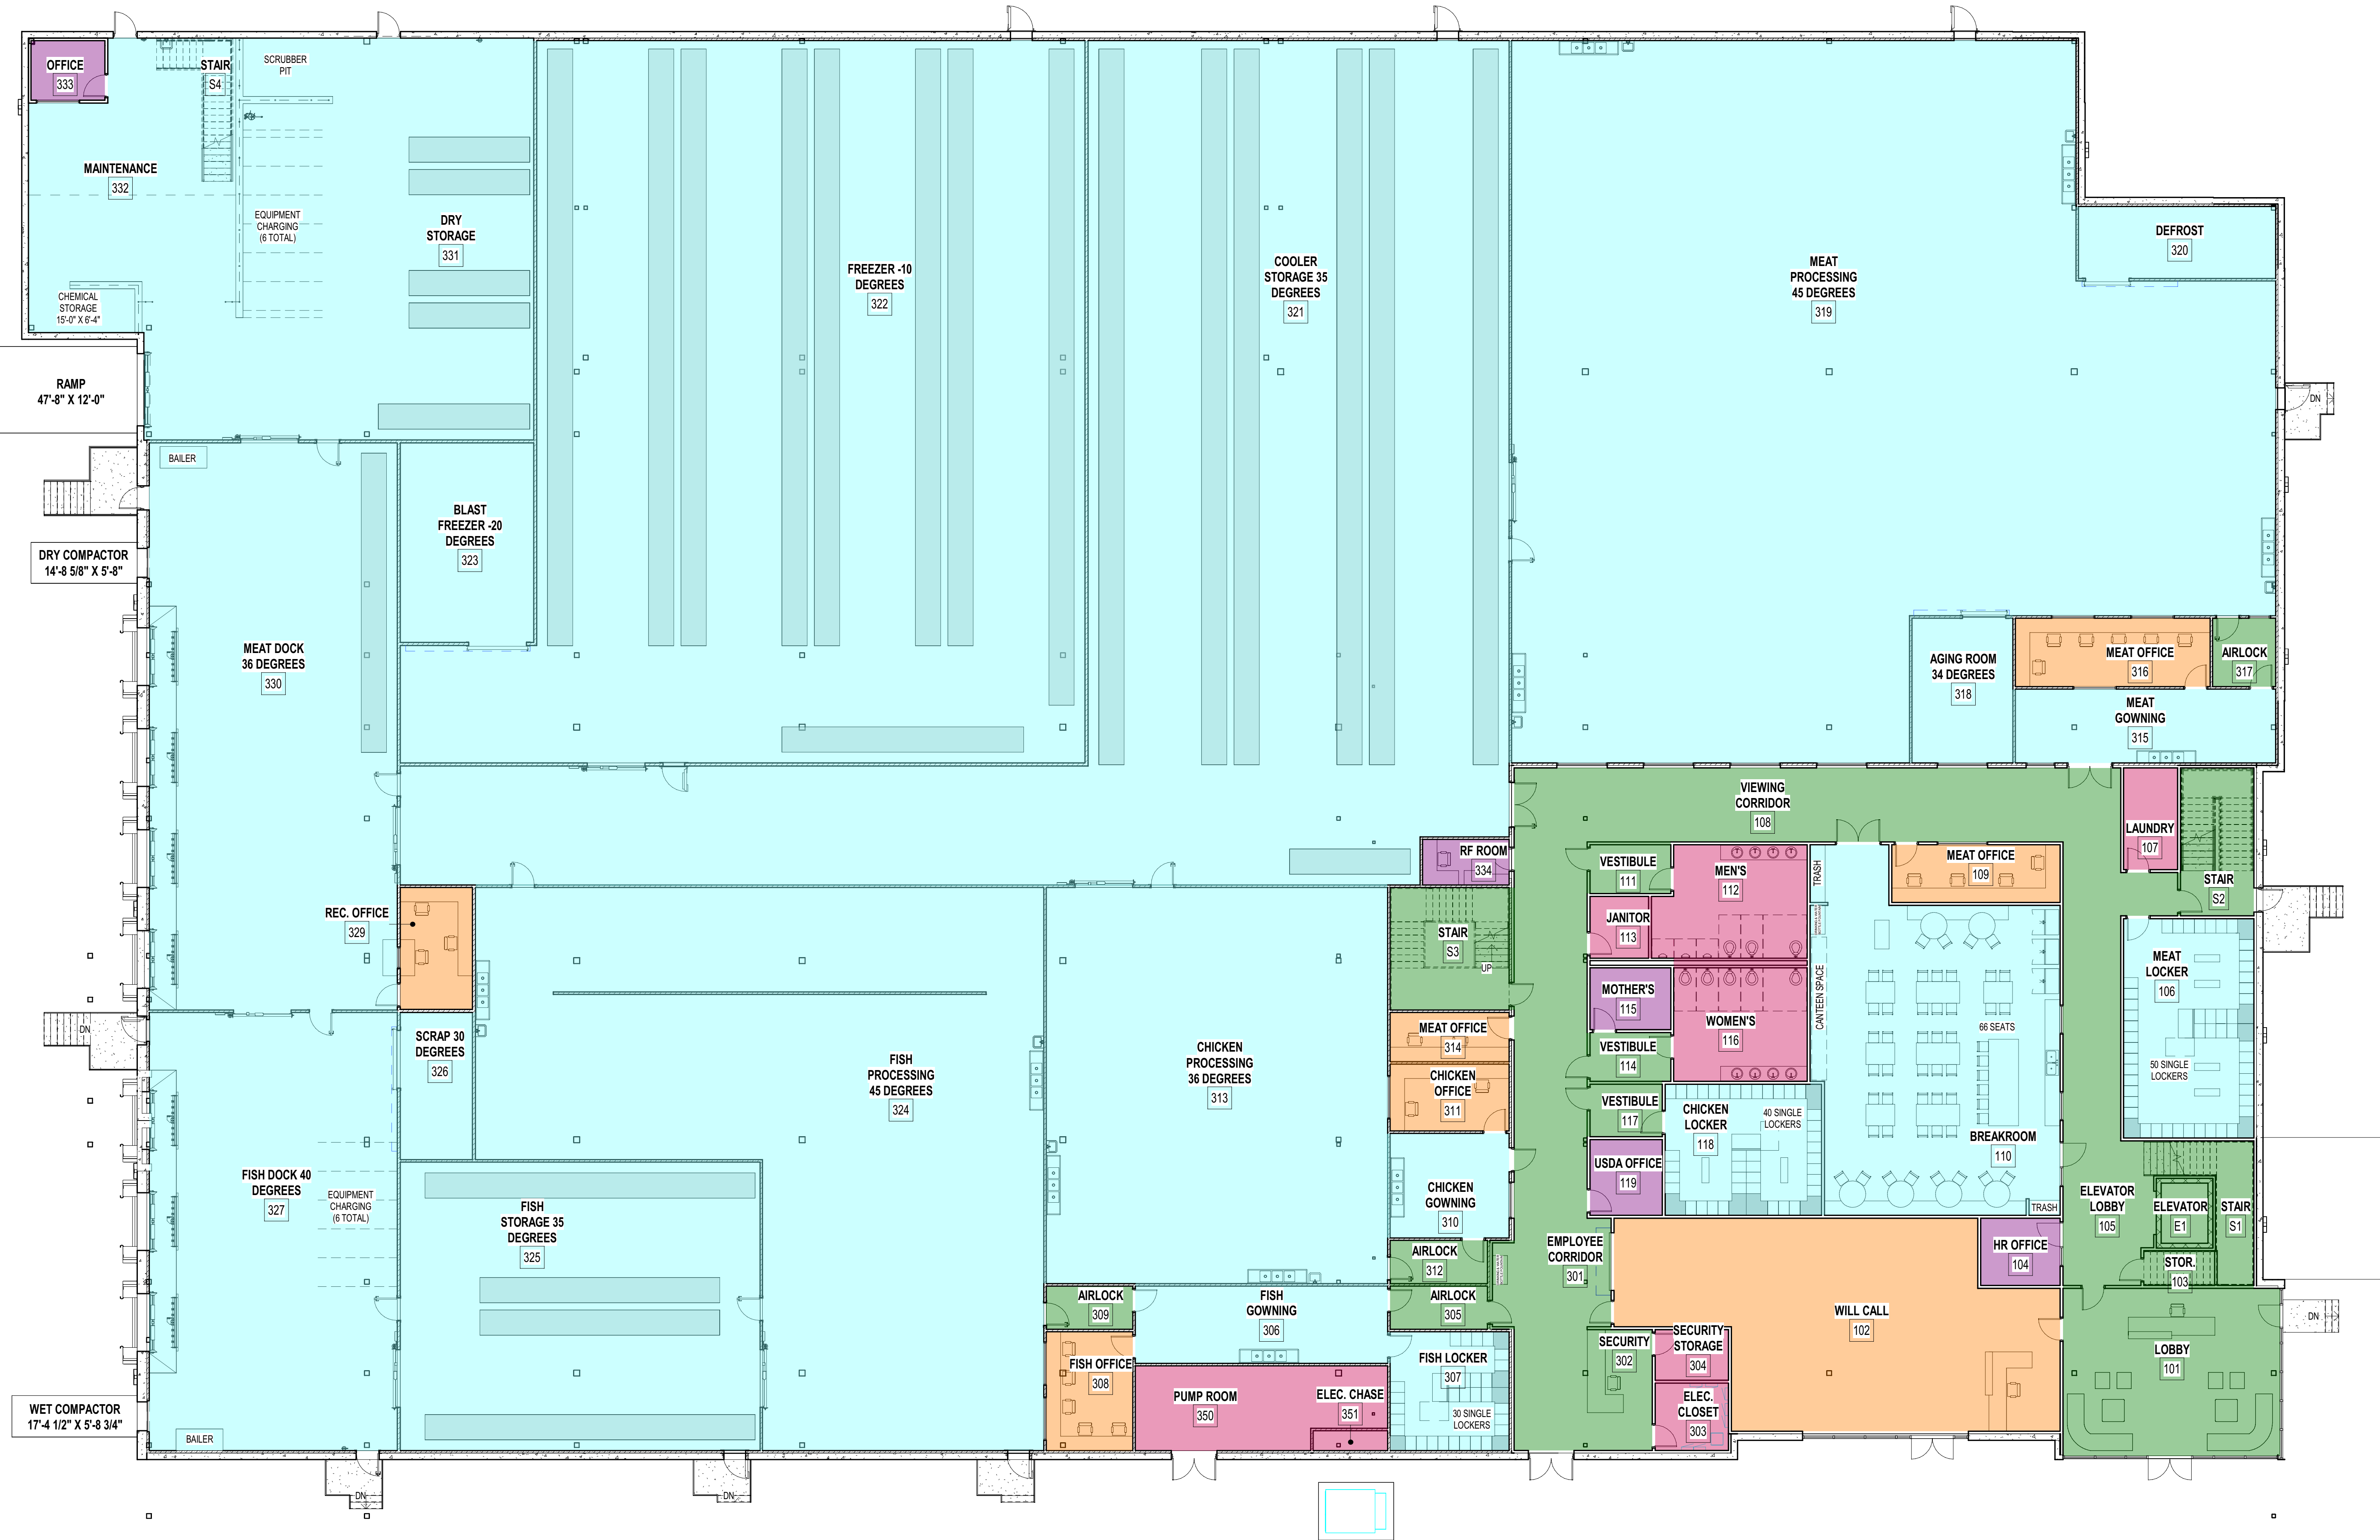

332' = 1'-0"