


DRC

PZ22-12000027  
07/02/2025


DRC

PZ22-12000027  
10/01/2025


V:\PROJECTS\2025\B-0001 - FESTIVAL FLEA MARKET SURVEY\B-0001.TS:UPDATING 8/7/19 by MHSSI

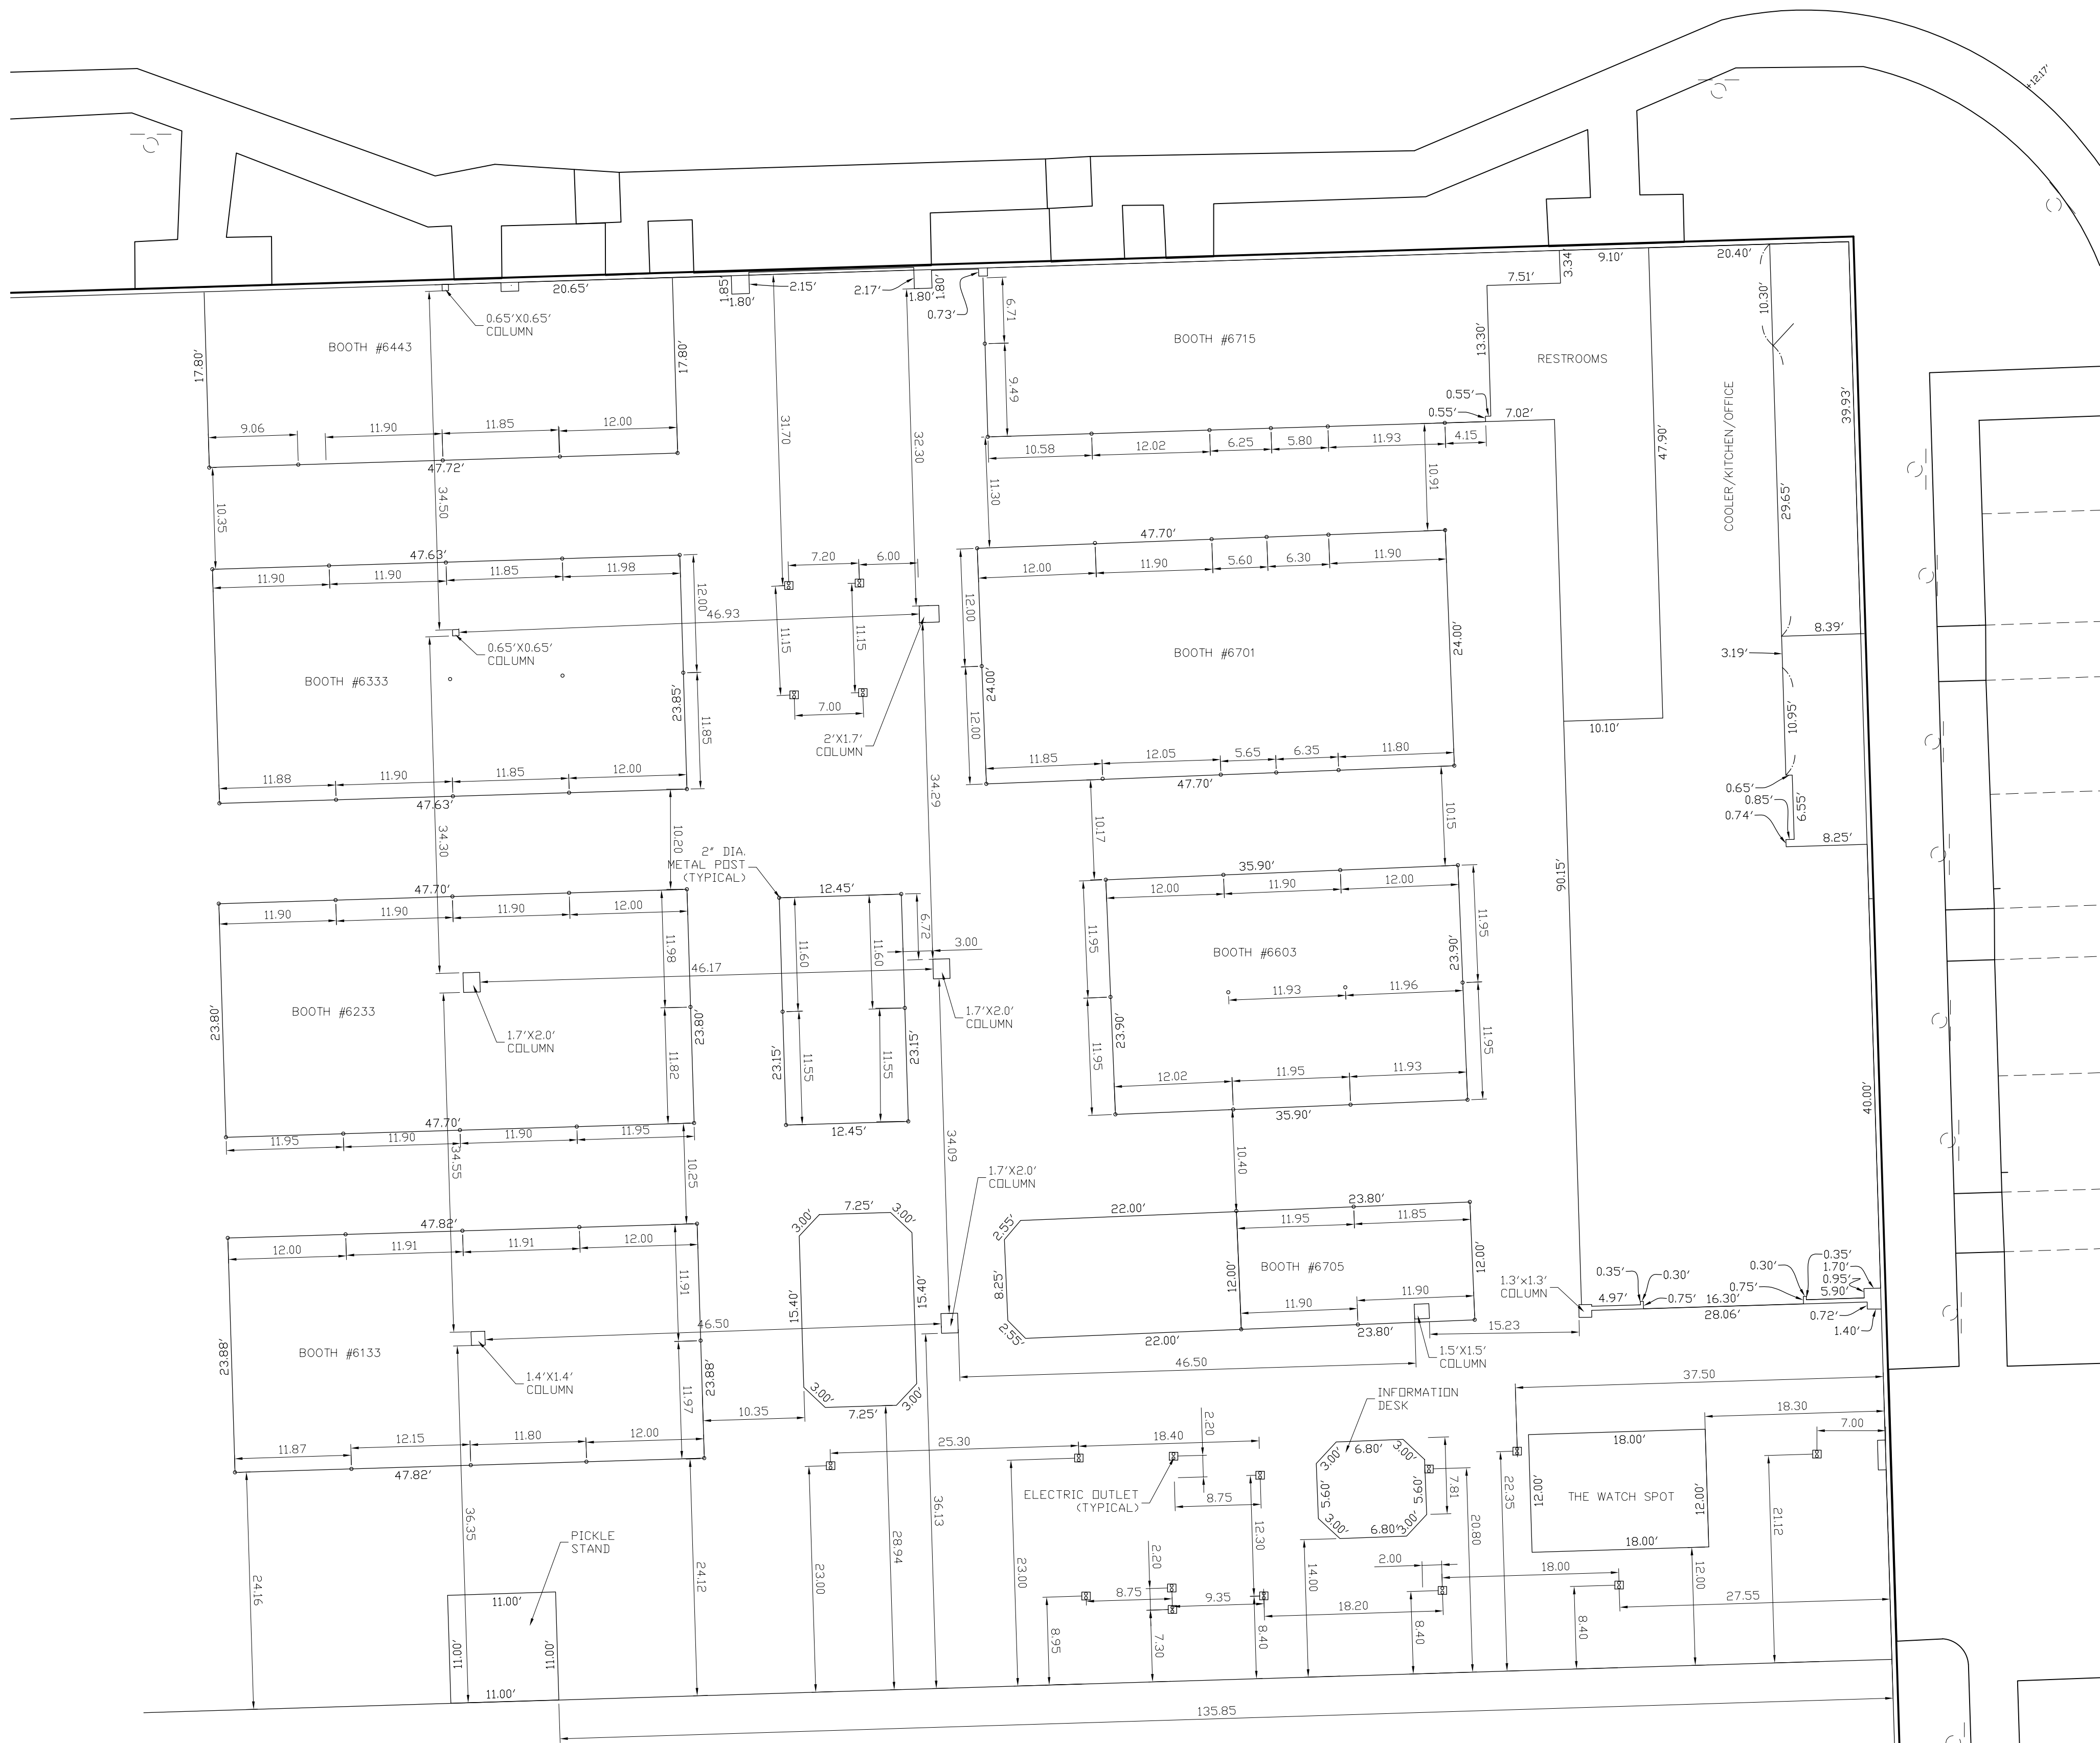

- LEGEND:
- ELECTRIC OUTLET
  - 2" DIA. METAL POST

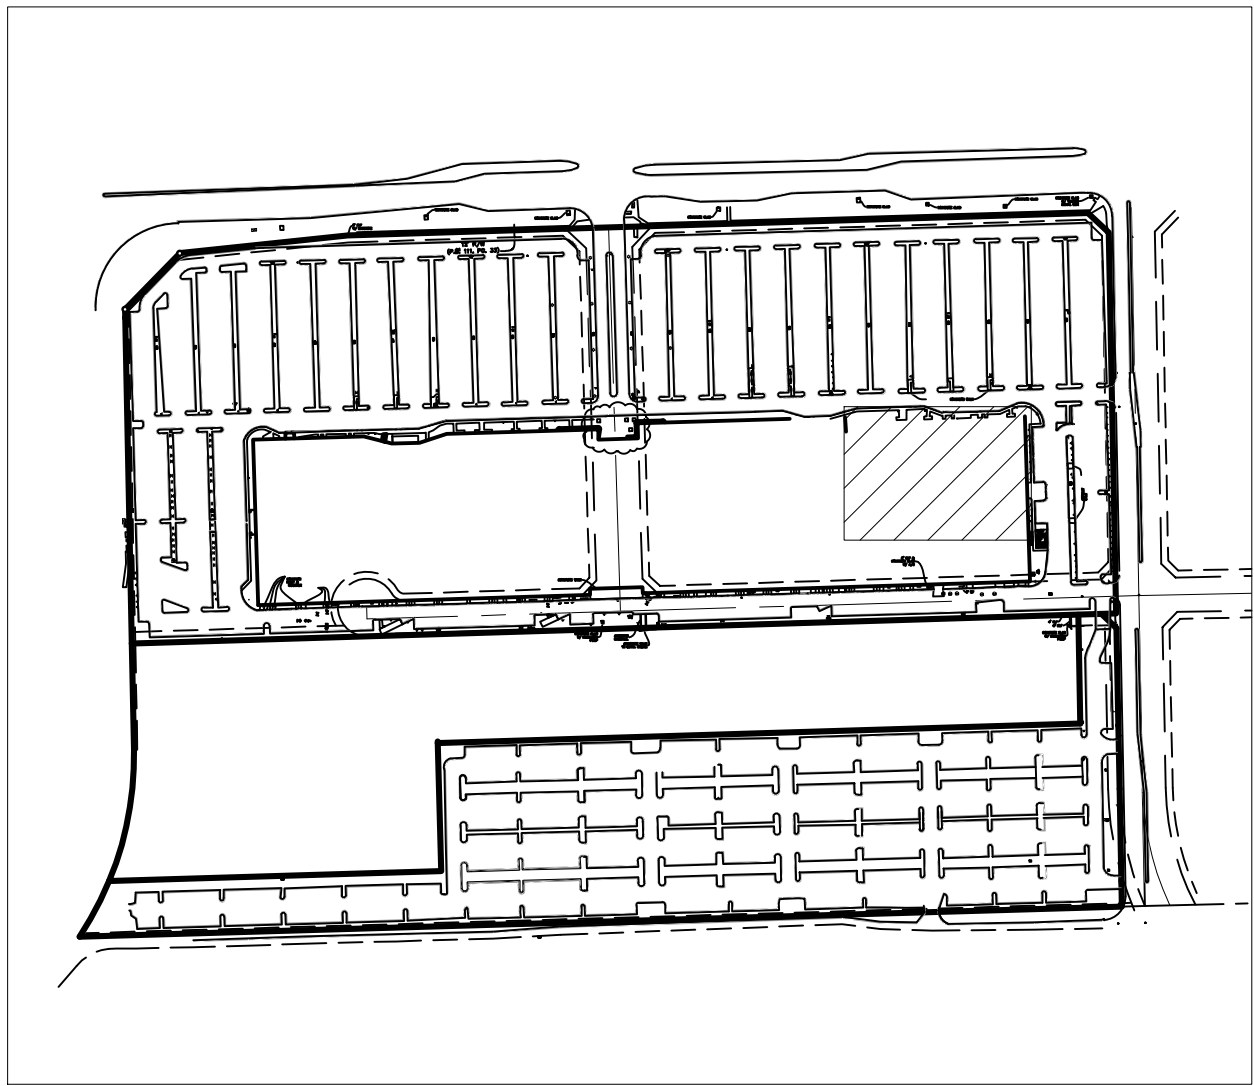

KEY SHEET  
N.T.S.

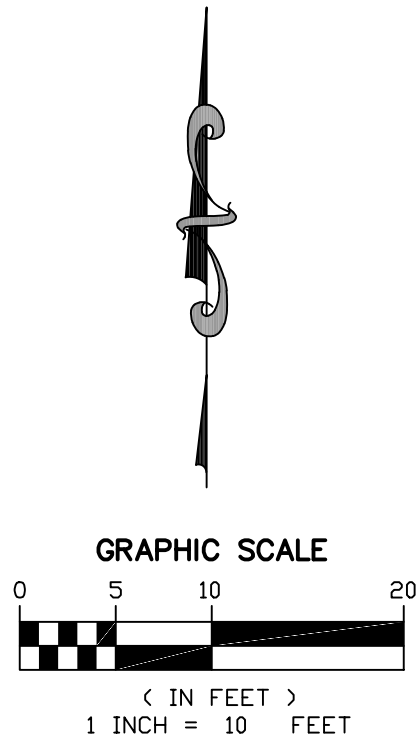

KEY SHEET OF BOUNDARY & TOPOGRAPHIC SURVEY

**MILLER LEGG**  
South Florida Office: 5747 N. Andrews Way  
Fort Lauderdale, Florida 33309-2984  
954-436-7000 Fax: 954-436-8664  
www.millerlegg.com

CERTIFICATE OF AUTHORIZATION			
EB7318	LB6680	LC0332	
DATE	DATE	DATE	DATE
BY	BY	BY	BY
PROJECT / FILE NO.	PROJECT / FILE NO.	PROJECT / FILE NO.	PROJECT / FILE NO.
1	00051	1	00051
DRAWING NO.	DRAWING NO.	DRAWING NO.	DRAWING NO.
6	6	6	6
8	8	8	8

# FESTIVAL FLEA MARKET

POMPANO BEACH - FLORIDA

REVISIONS			
NO.	DATE	BY	CHK.

Martin P Rossi  
Digitally signed by Martin P Rossi  
Date: 2022.07.18 10:52:09 -04'00'

PZ22-12000027  
8/17/2022