

**MCNAB HOUSE &
BOTANICAL GARDENS**

2250 E ATLANTIC BLVD
POMPANO BEACH, FL 33062



NOTICE TO BUILDER:

TO THE BEST OF OUR KNOWLEDGE
AND BELIEF, THE INFORMATION
CONTAINED ON THESE DRAWINGS
CONFORMS TO THE STANDARDS
SET IN THE FLORIDA BUILDING
CODE. THE CONTRACTOR SHALL BE
RESPONSIBLE FOR VERIFYING ALL
DIMENSIONS AND FIELD
CONDITIONS PRIOR TO THE START
OF THE WORK, AND NOTIFYING THE
ARCHITECT AT ONCE OF ANY AND
ALL ERRORS, DISCREPANCIES,
IRREGULARITIES, OR OMISSIONS
PERTAINING TO THE SUCCESSFUL
COMPLETION OF THE PROJECT
INDICATED.

PROFESSIONAL SEAL:

RONALD M. NEWBERG
LICENSE NUMBER 047363

SUBMITTAL DESCRIPTION / MILESTONE:

**ARCHITECTURAL
APPEARANCE COMMITTEE
JUNE 2ND, 2025**

REVISIONS:

[illegible]


DRAWING SHEET INFORMATION

BA PROJECT NO.:	02437
SCALE:	AS NOTED
DATE:	11-05-2024
DRAWN BY:	GAB
CHECKED BY:	RMN

DRAWING TITLE:
**OVERALL
IRRIGATION PLAN**

SHEET NO.

IR-01

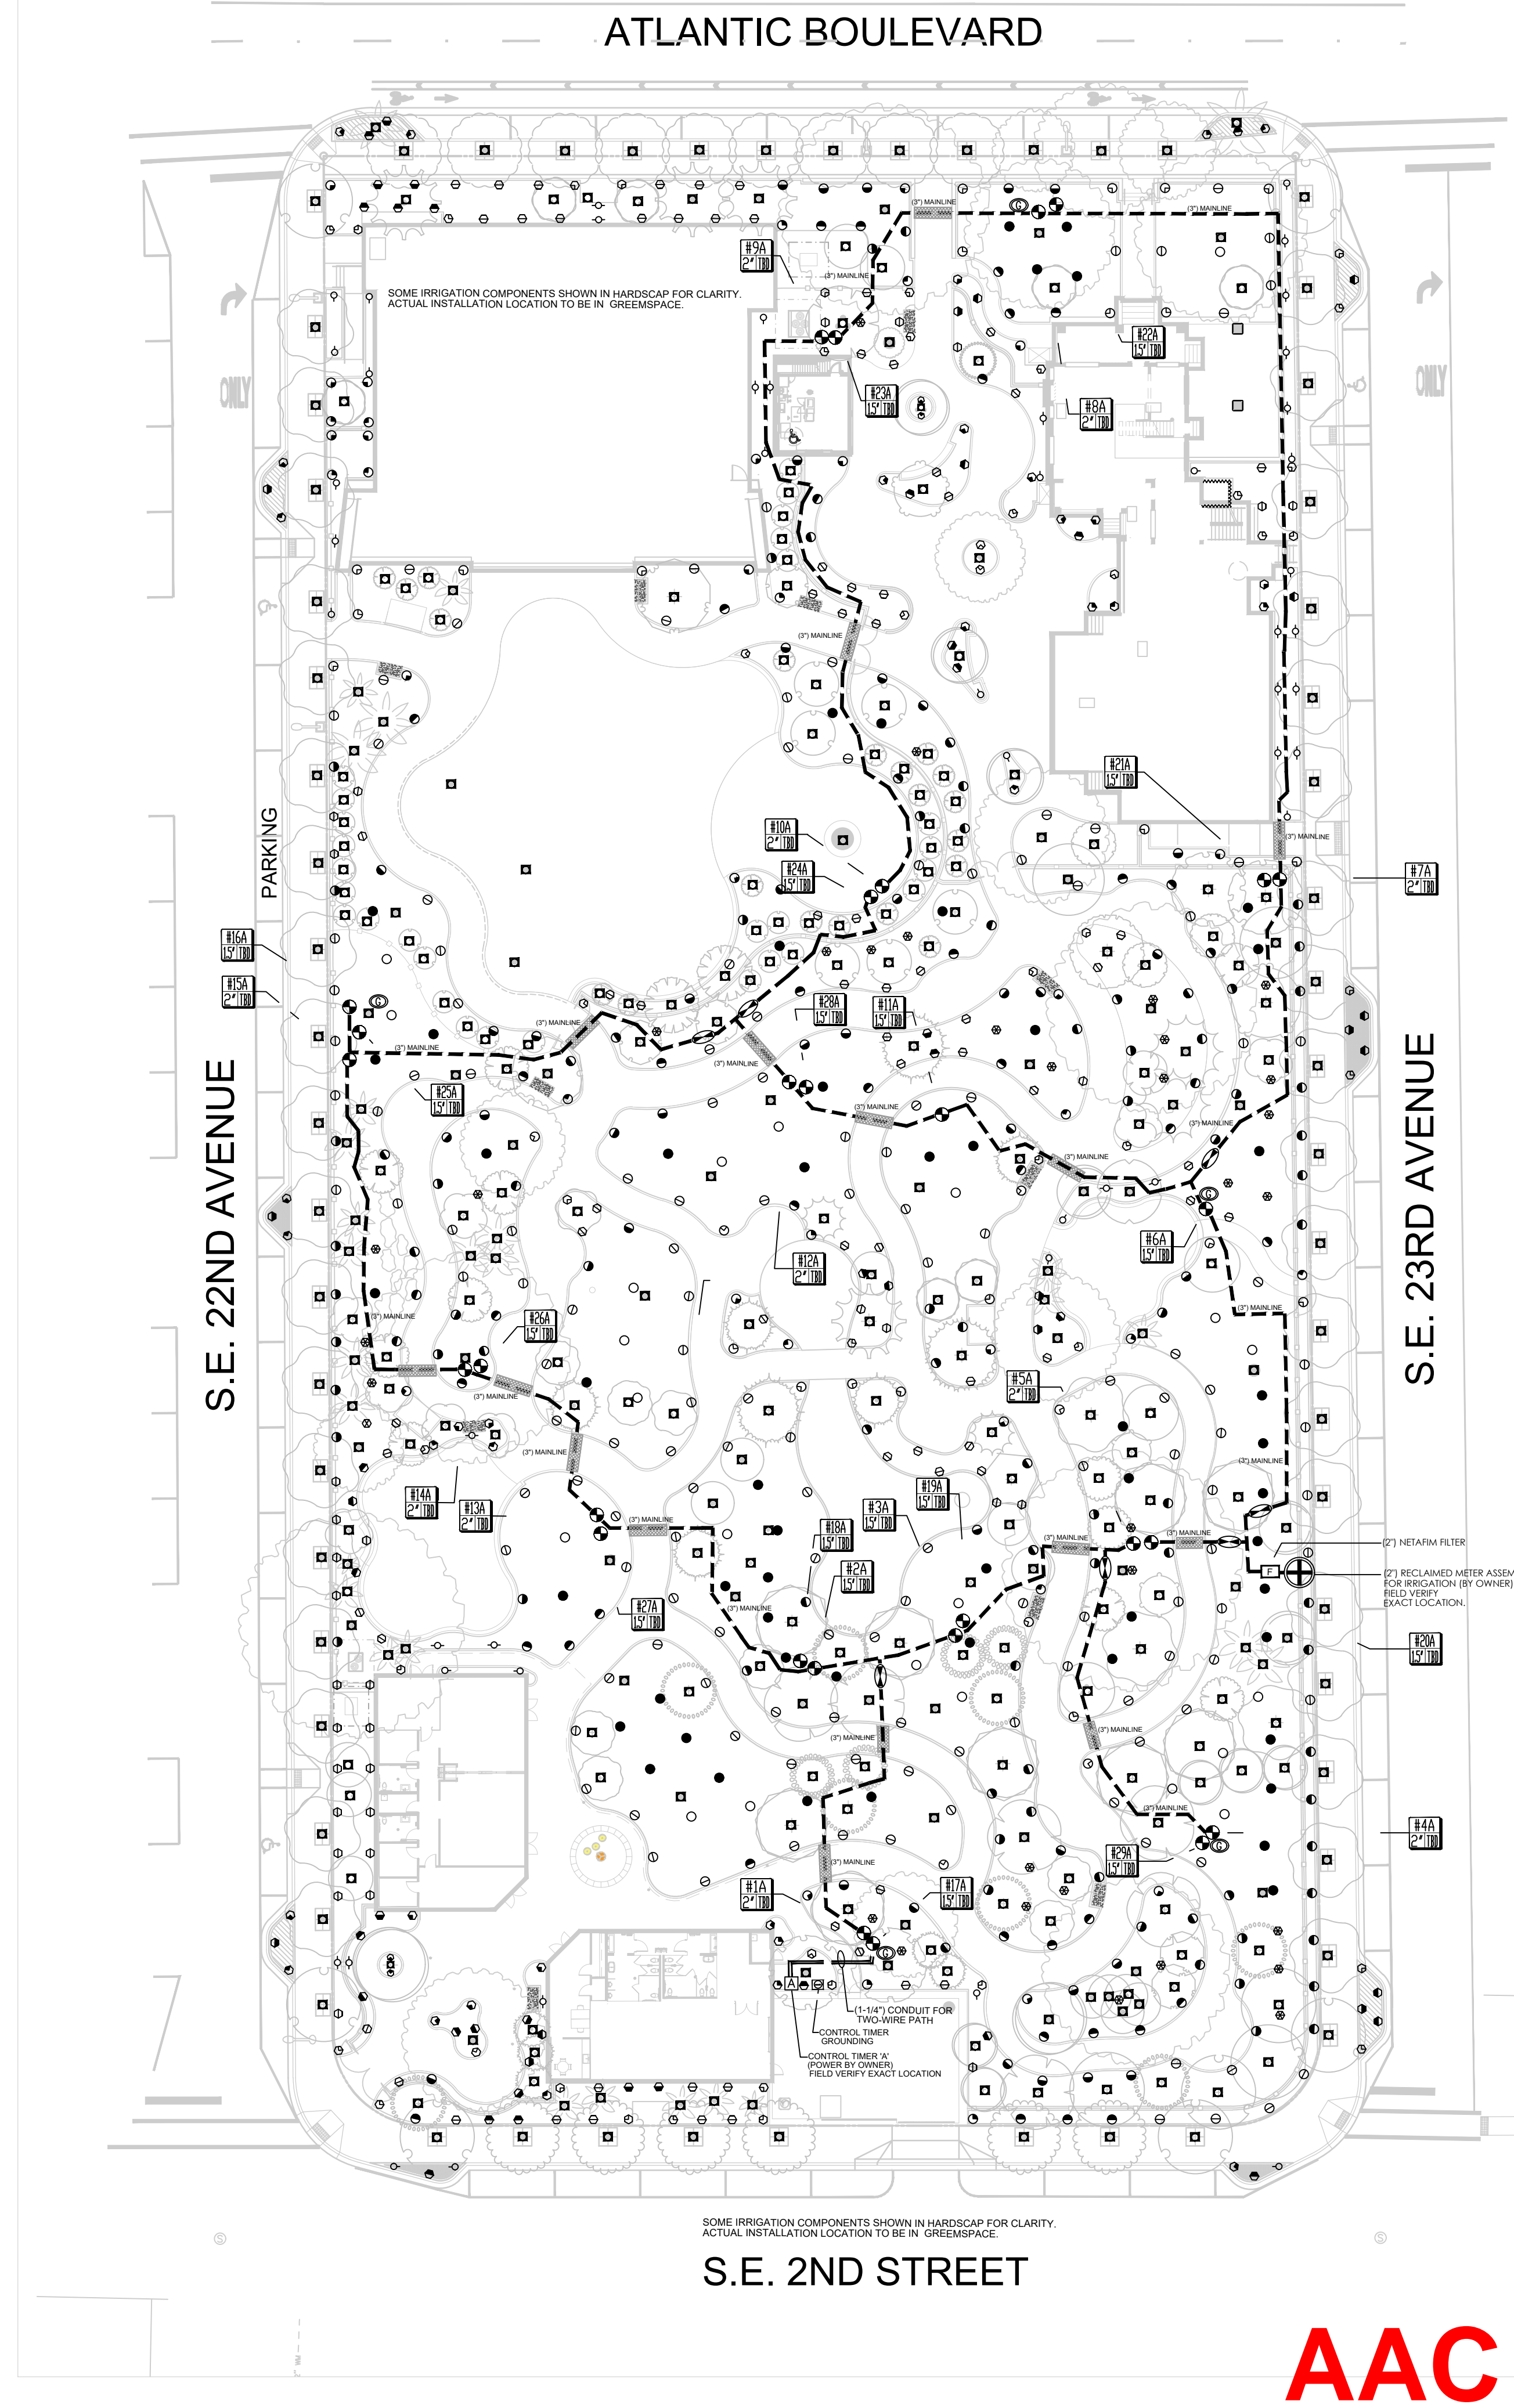

AAC

PZ25-12000002

04/02/2025

