




J:\City STANDARDS\2019 Standards Details\Water 1-1.dwg, 11/2/2018 2:34:09 PM

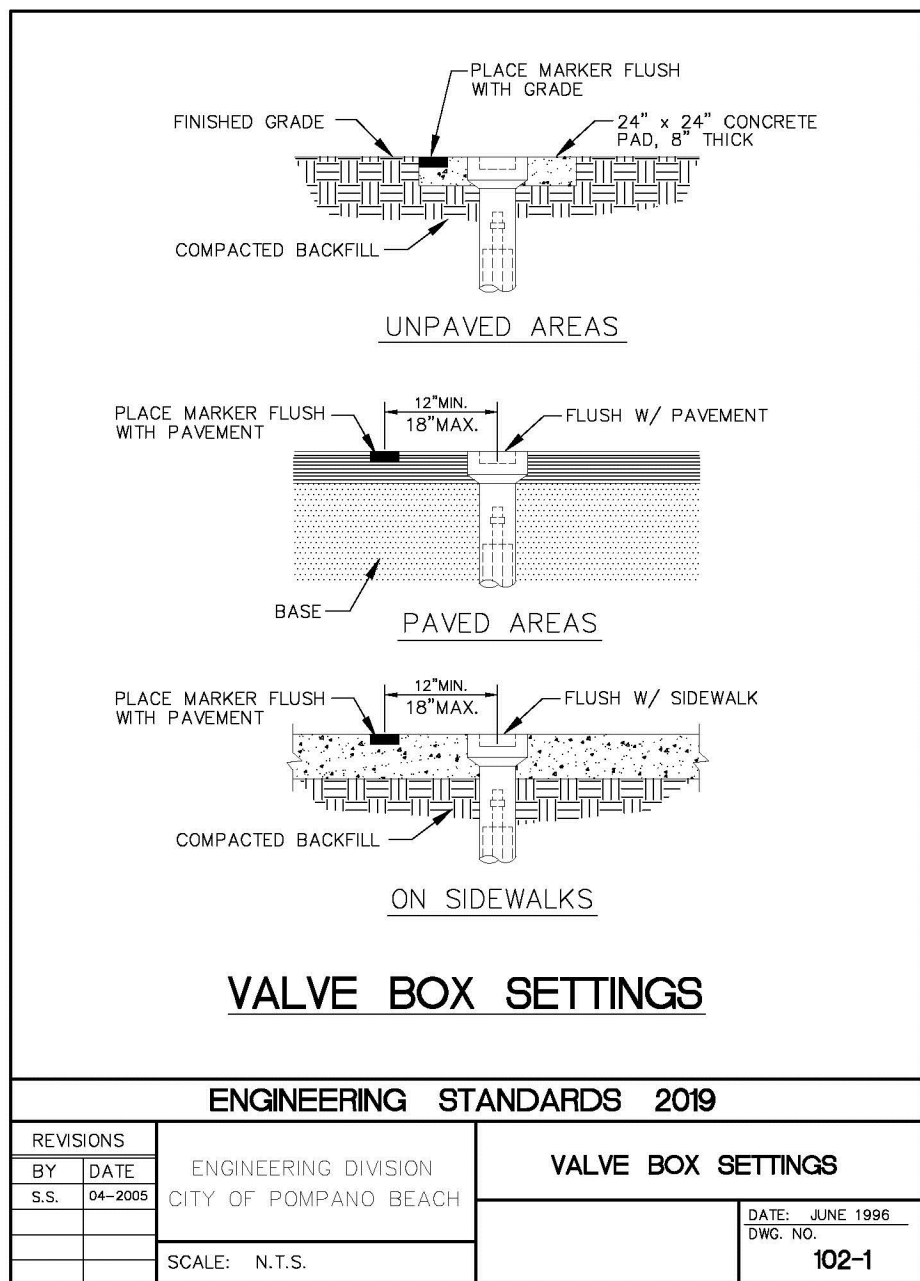


J:\City STANDARDS\2019 Standards Details\Water 1-1.dwg, 11/2/2018 2:36:00 PM

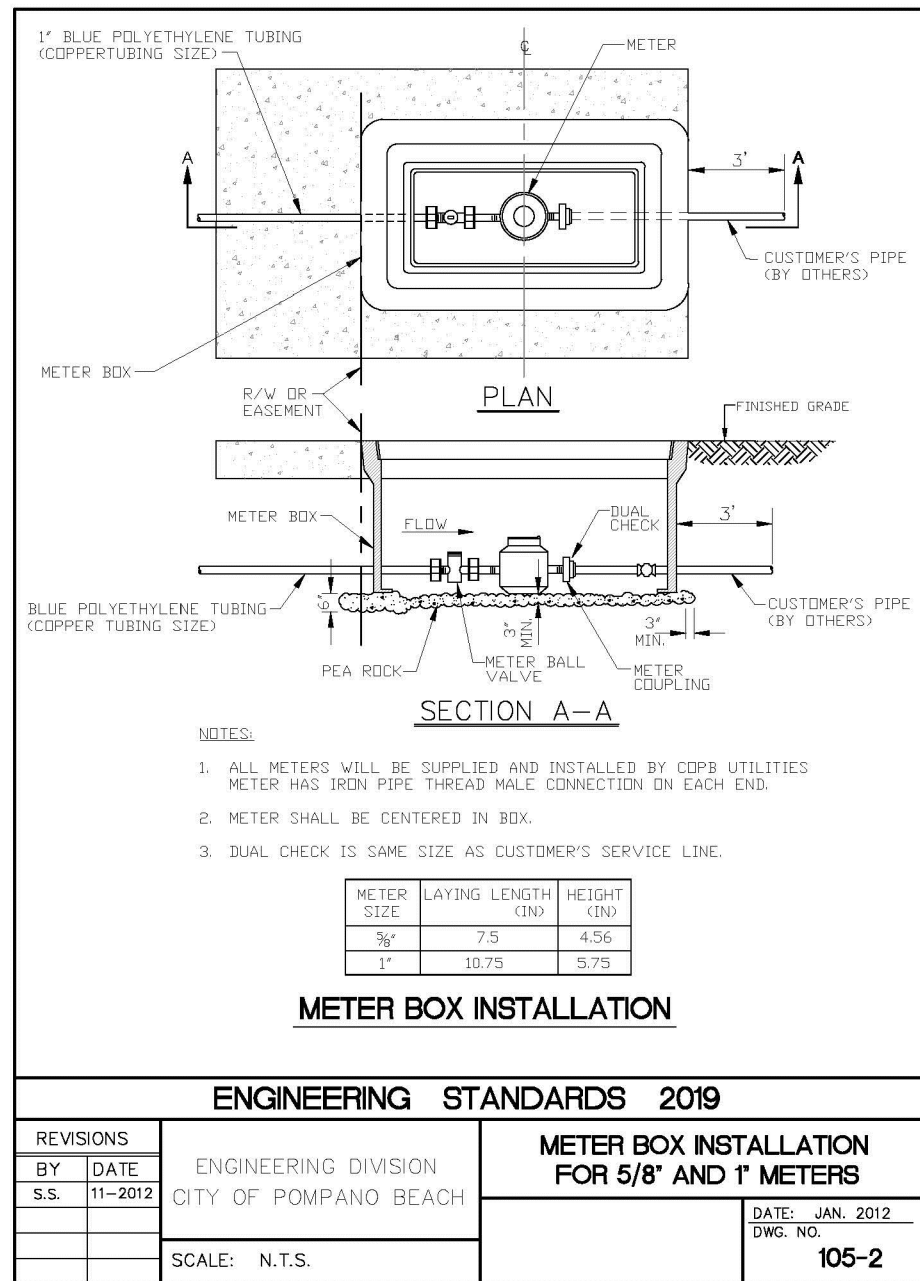


J:\City STANDARDS\2019 Standards Details\Water 1-1.dwg, 11/2/2018 2:36:56 PM

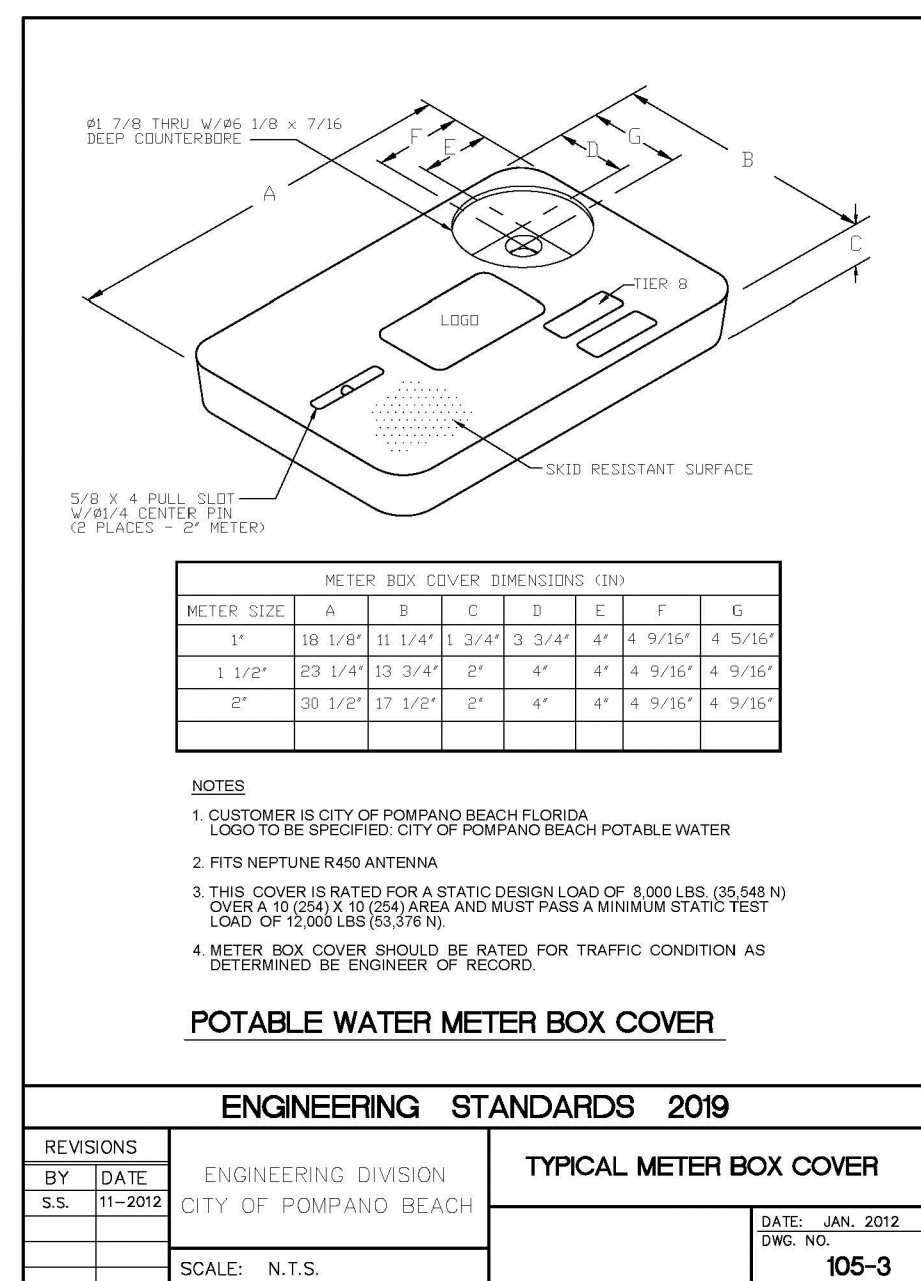


J:\City STANDARDS\2019 Standards Details\Water 1-2.dwg, 11/2/2018 2:39:13 PM

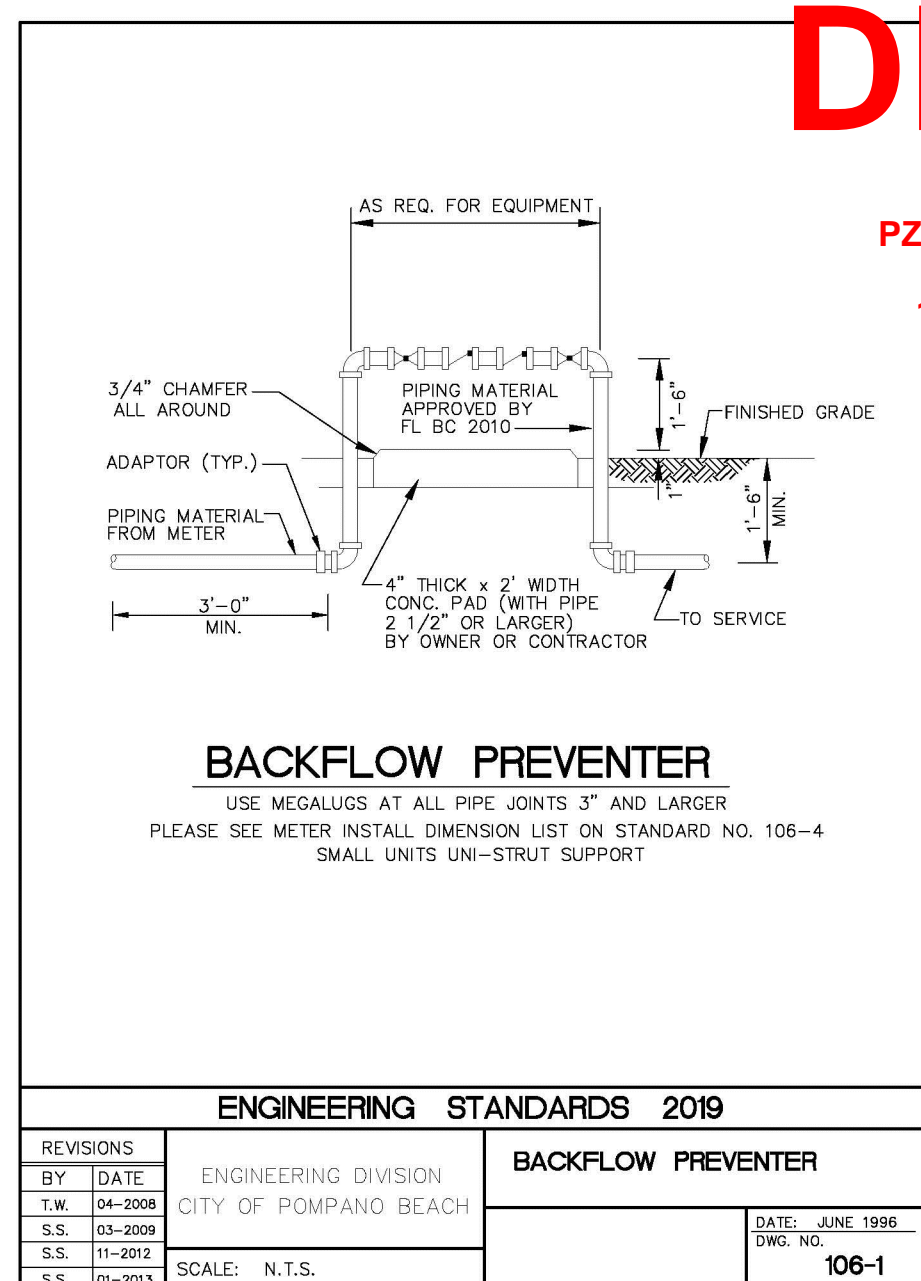


J:\City STANDARDS\2019 Standards Details\Water 1-2.dwg, 11/2/2018 2:39:51 PM

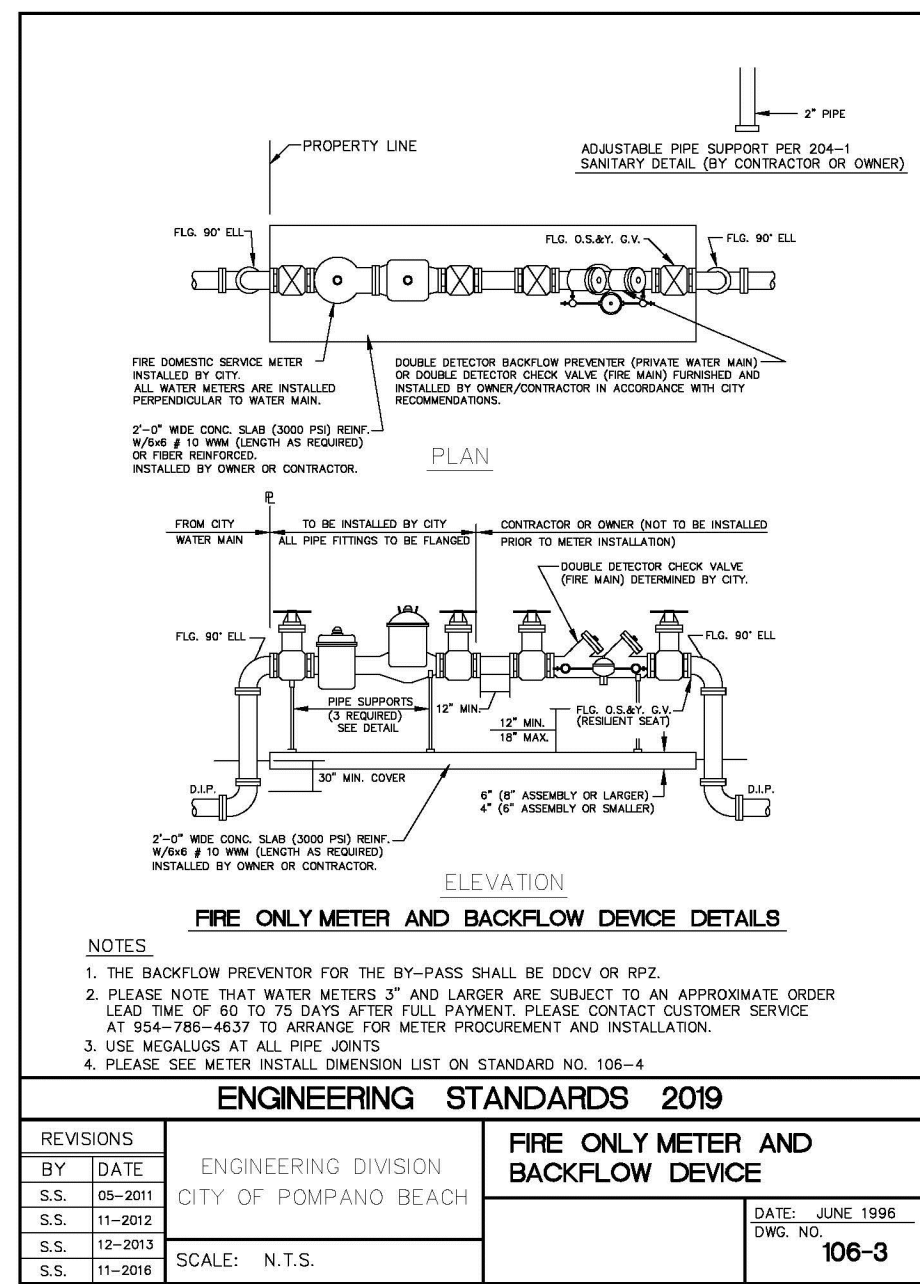


J:\City STANDARDS\2019 Standards Details\Water 1-2.dwg, 11/2/2018 2:40:59 PM

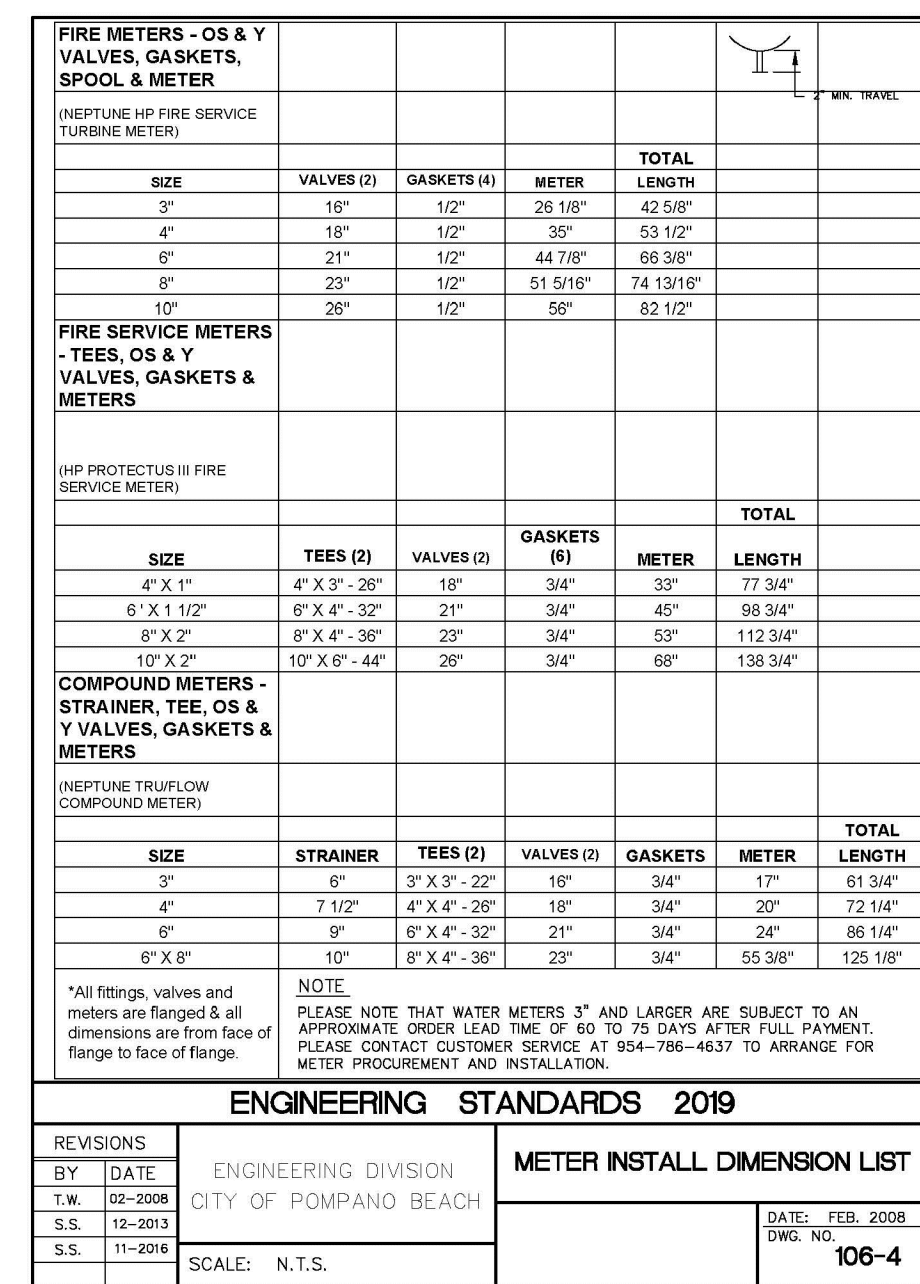


J:\City STANDARDS\2019 Standards Details\Water 1-2.dwg, 11/2/2018 2:41:46 PM

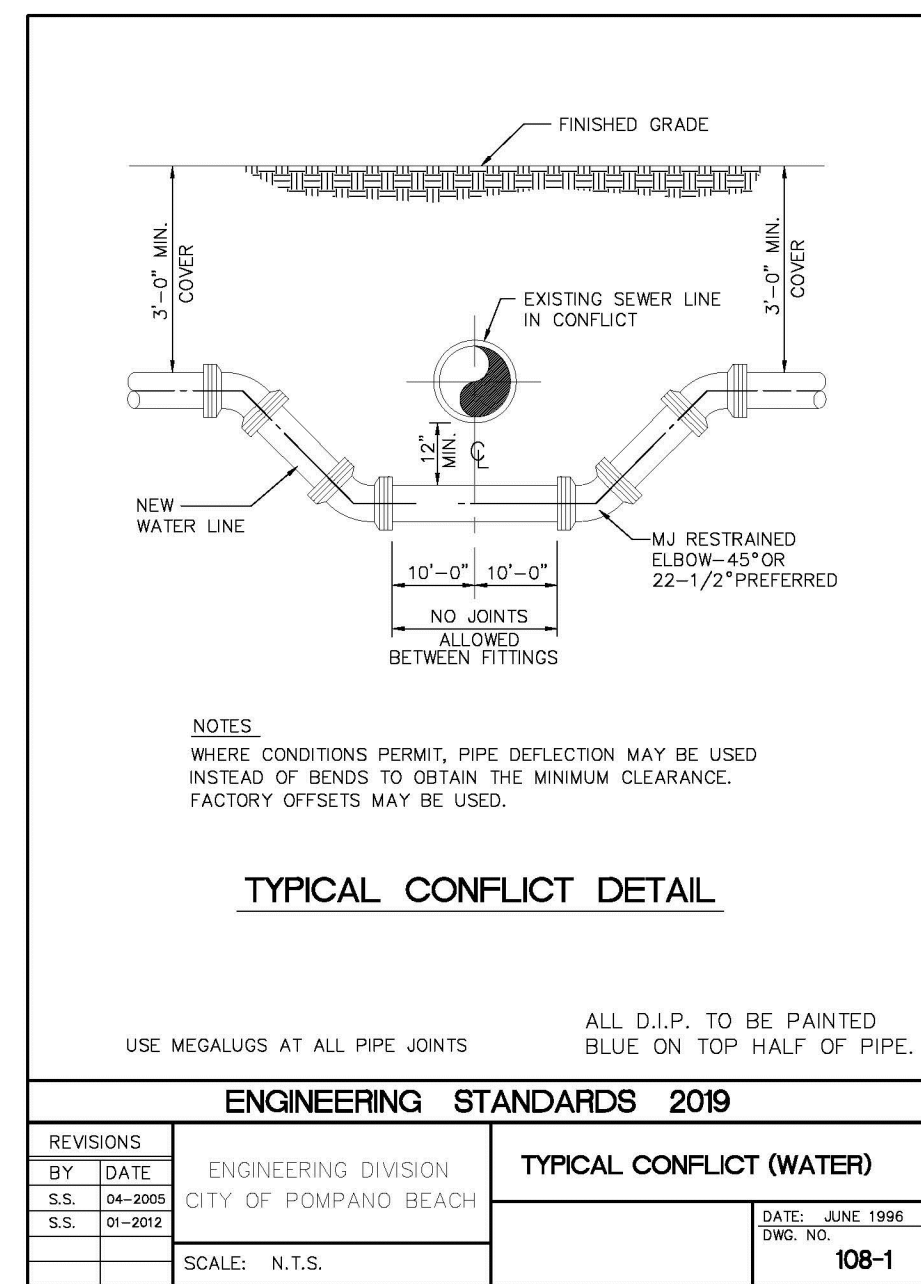


J:\City STANDARDS\2019 Standards Details\Water 1-3.dwg, 11/2/2018 2:48:59 PM

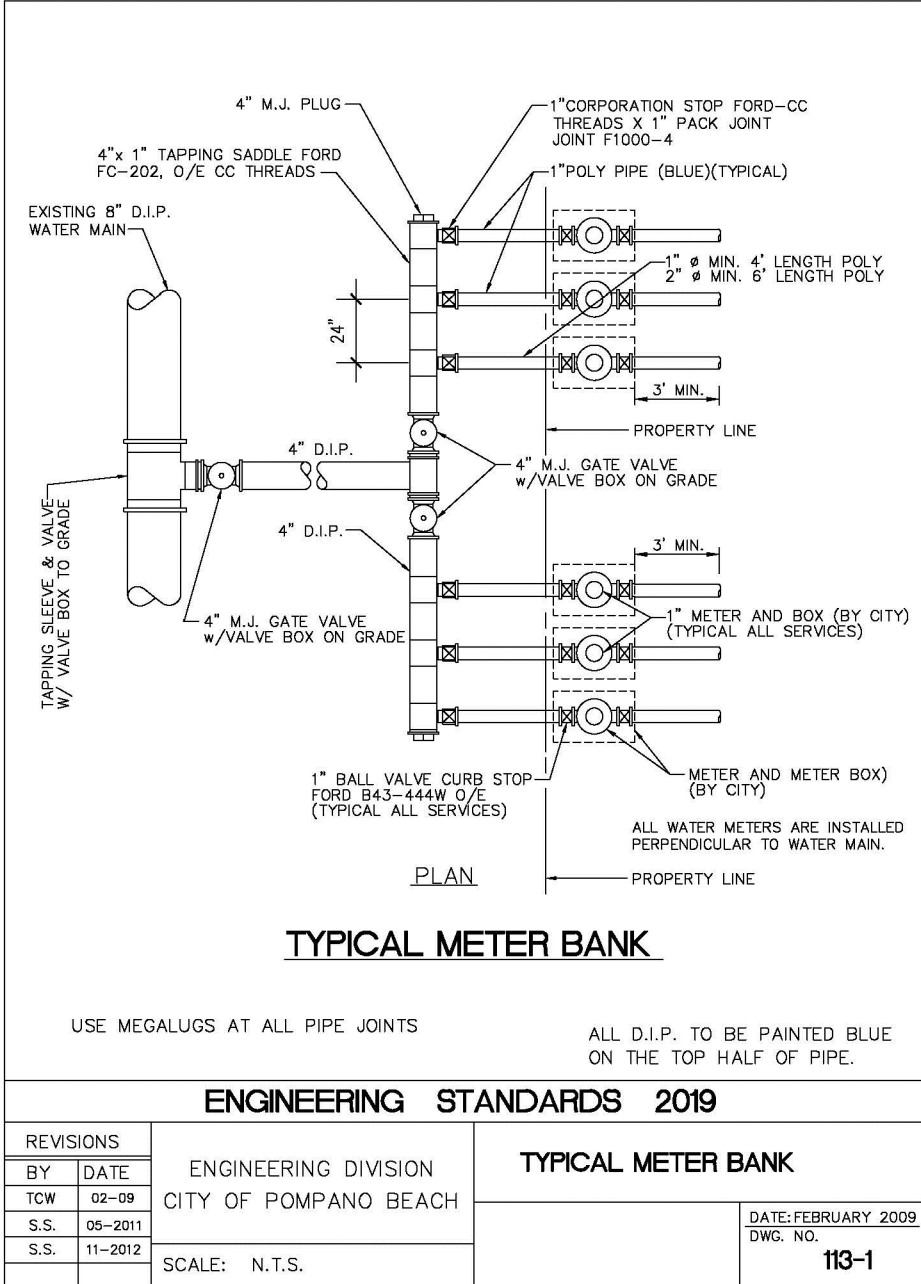


J:\City STANDARDS\2019 Standards Details\Water 1-4.dwg, 11/2/2018 2:53:56 PM

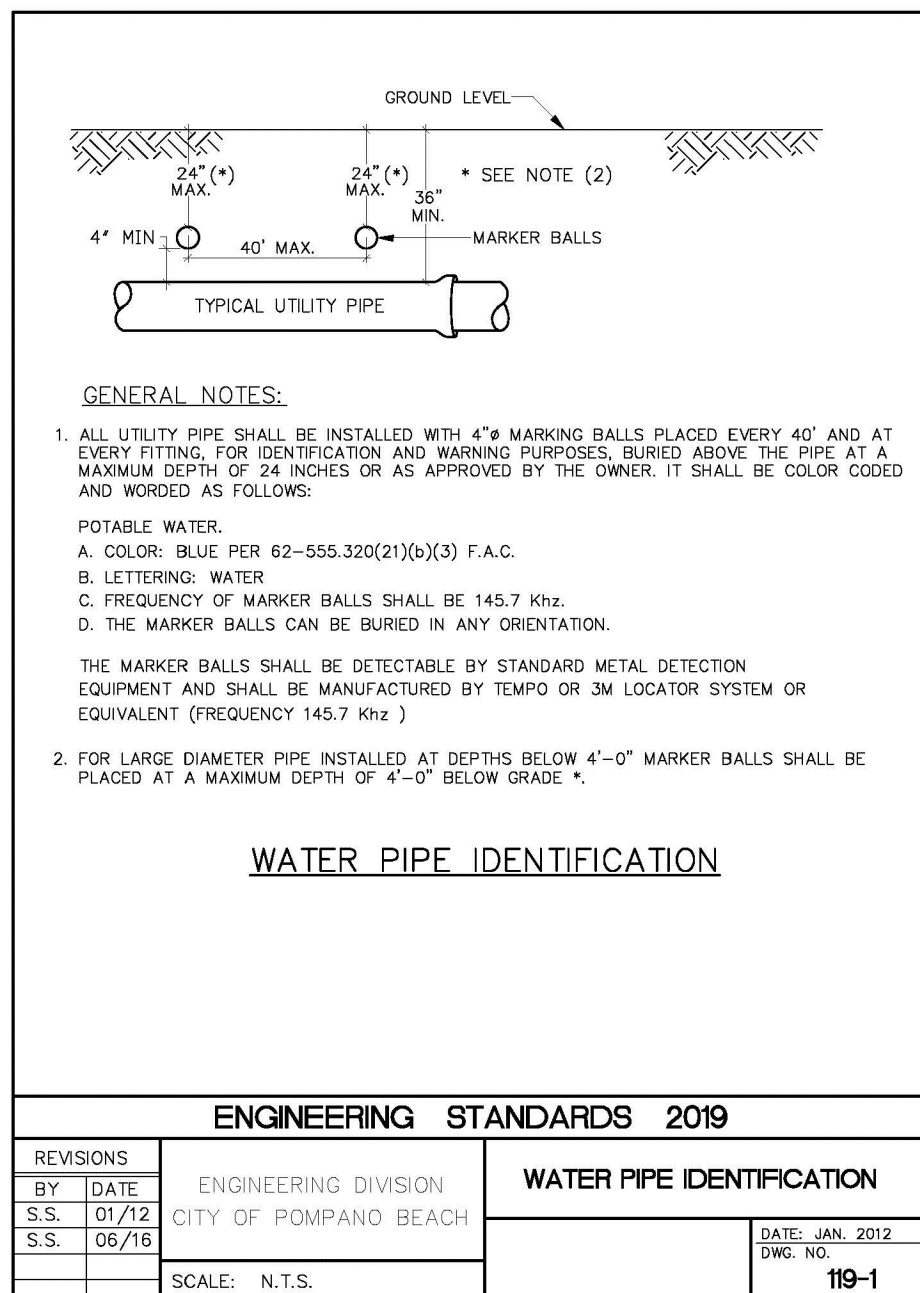


J:\City STANDARDS\2019 Standards Details\Water 1-4.dwg, 11/2/2018 2:54:19 PM

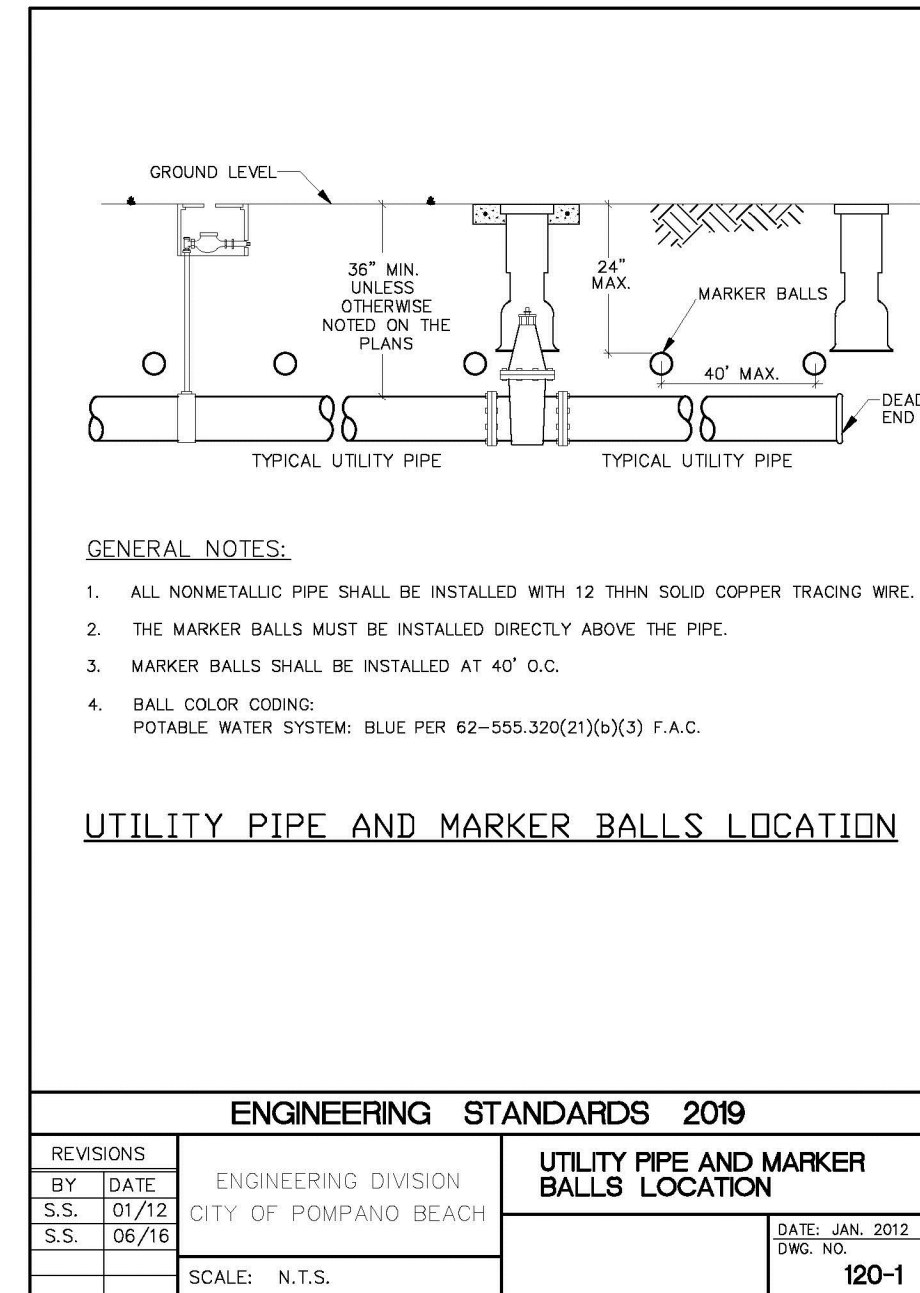

J:\City STANDARDS\2019 Standards Details\Water 1-4.dwg, 11/2/2018 2:54:48 PM

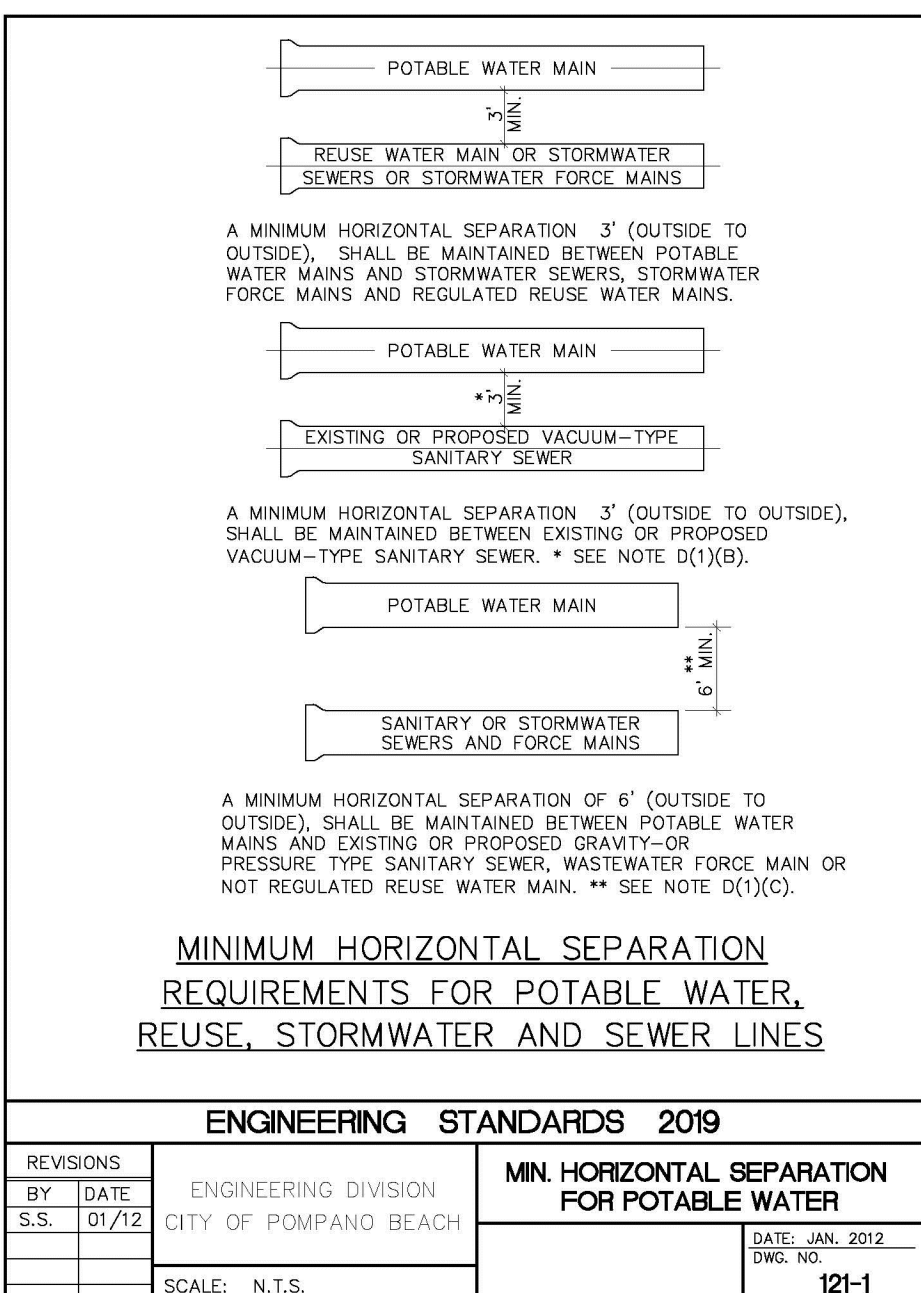

J:\City STANDARDS\2019 Standards Details\Water 1-4.dwg, 11/2/2018 2:55:13 PM

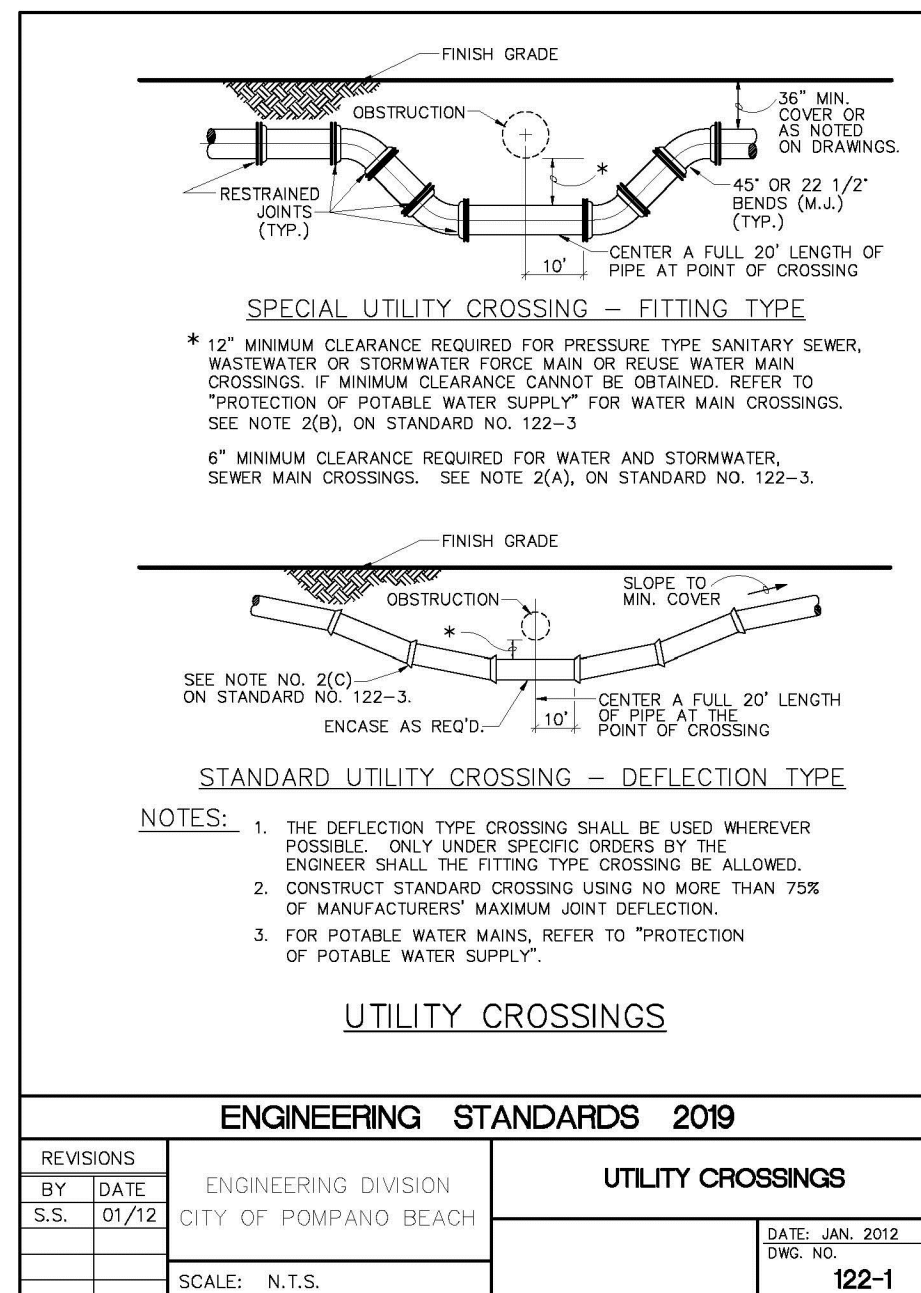

DATE: 11/2/2018 2:34:09 PM

REVISIONS:

DESIGNED BY: EG

DRAWN BY: MP

CHECKED BY: EG

SCALE: AS SHOWN

EGSC ENGINEERING CONSULTANTS
Personal Approach, Powerful Results

PROJECT: SINGLE FAMILY UNIT

FOLIO: 484227000780 POMPANO BEACH, FL 33069

PREPARED BY: EGSC ENGINEERING CONSULTANTS
1701 NW 112th AVENUE #103 MIAMI, FL 33172
TEL: 305.553.5457 EMAIL: egomez@egscfl.com

DRAWING NAME: WATER AND SEWER DETAILS

SHEET: C-3.0