


THE SATORI AT LIGHTHOUSE POINT
4211 N FEDERAL HIGHWAY
POMPANO BEACH, FL



Sheet Title	AUTOTURN PLAN
Revision Dates	
Date	05/25/2025
Sheet Number	SP-4
Seal	

STEPHEN M PECCIA, PLA
LA 6667289

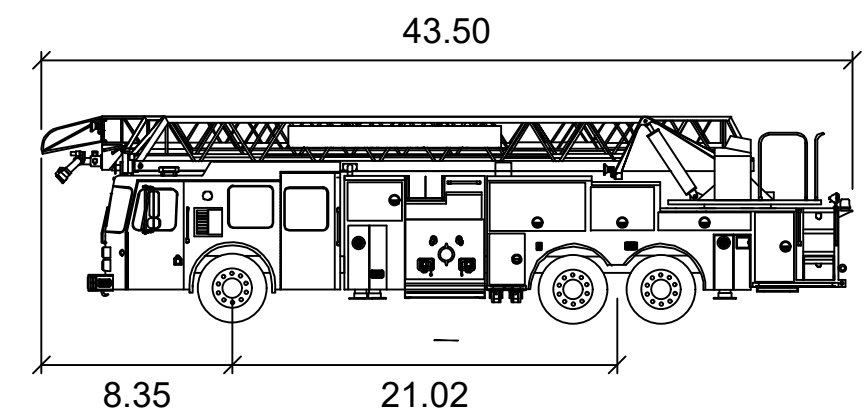

105' Aerial Ladder and Body Assembly

	feet
Width	: 8.00
Track	: 8.00
Lock to Lock Time	: 6.0
Steering Angle	: 45.0

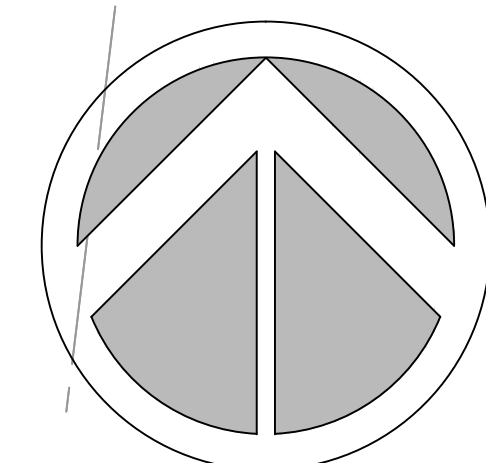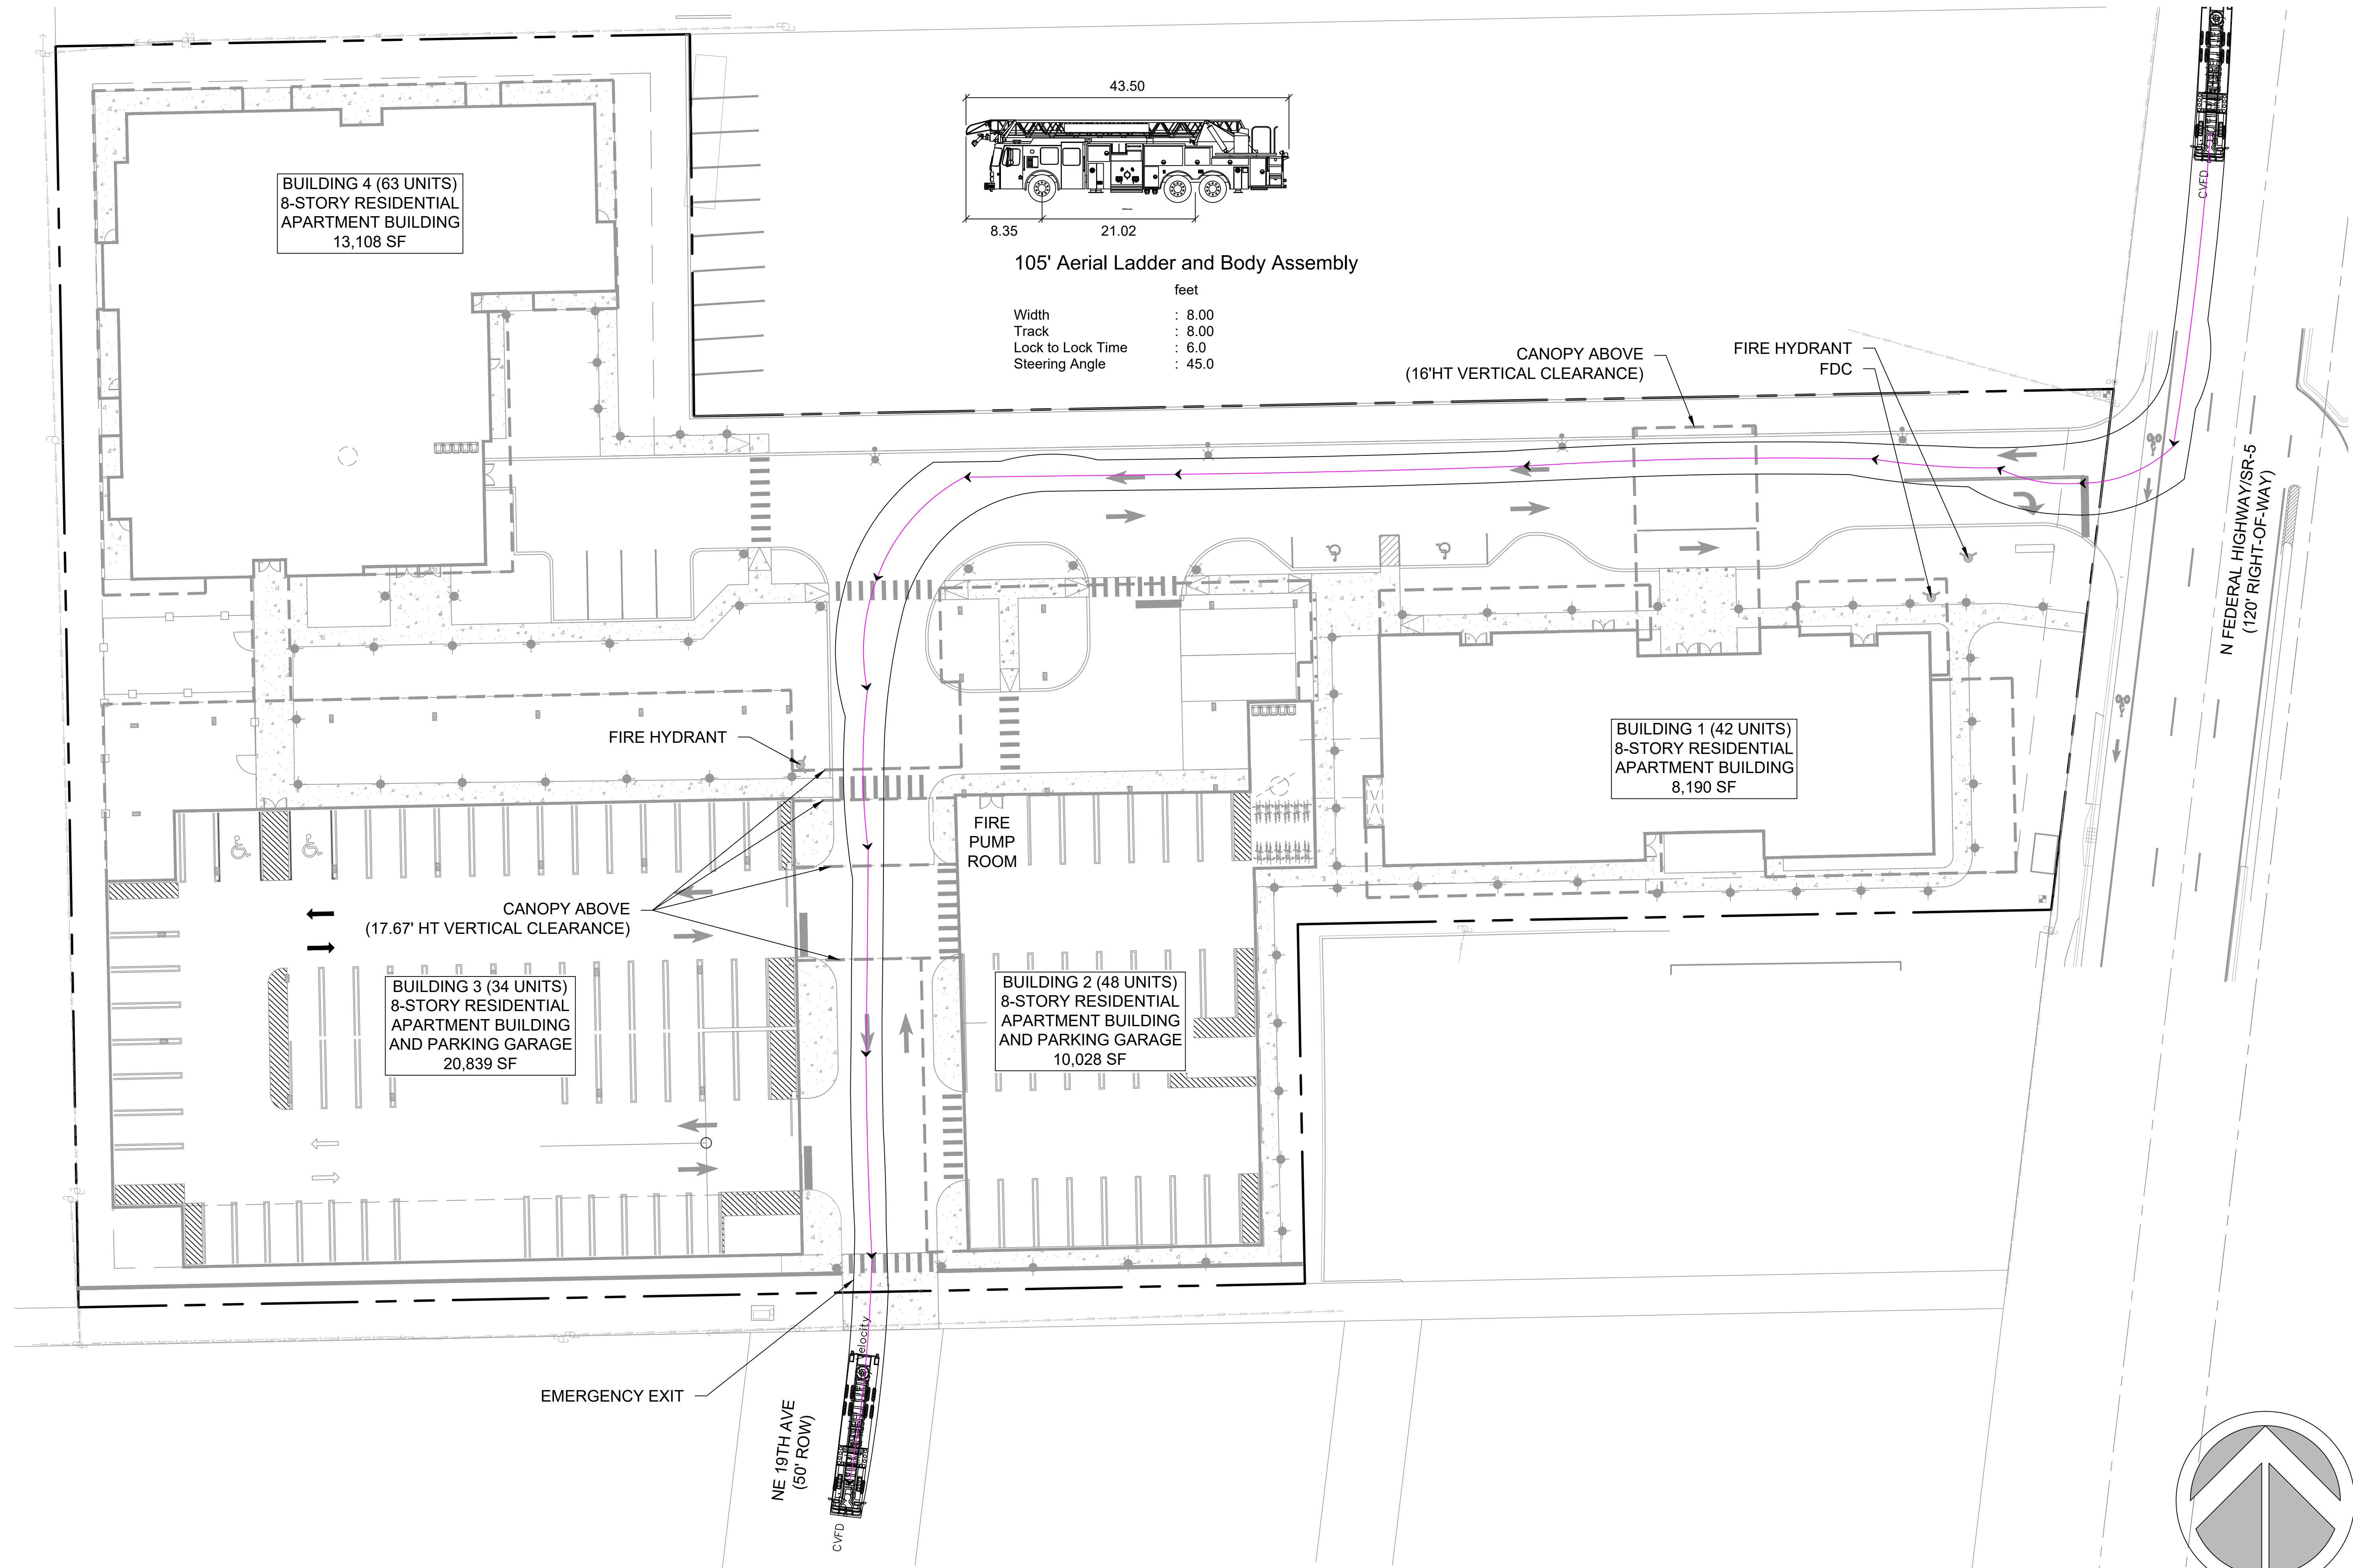

SCALE: 1"=20'-0"

C:\BENTLEY\BENTLEY\PROJECTS\JESSAMINE DESIGN BUILD\AUTOTURN PLAN\DWG 80255 BY JESSAMINE