

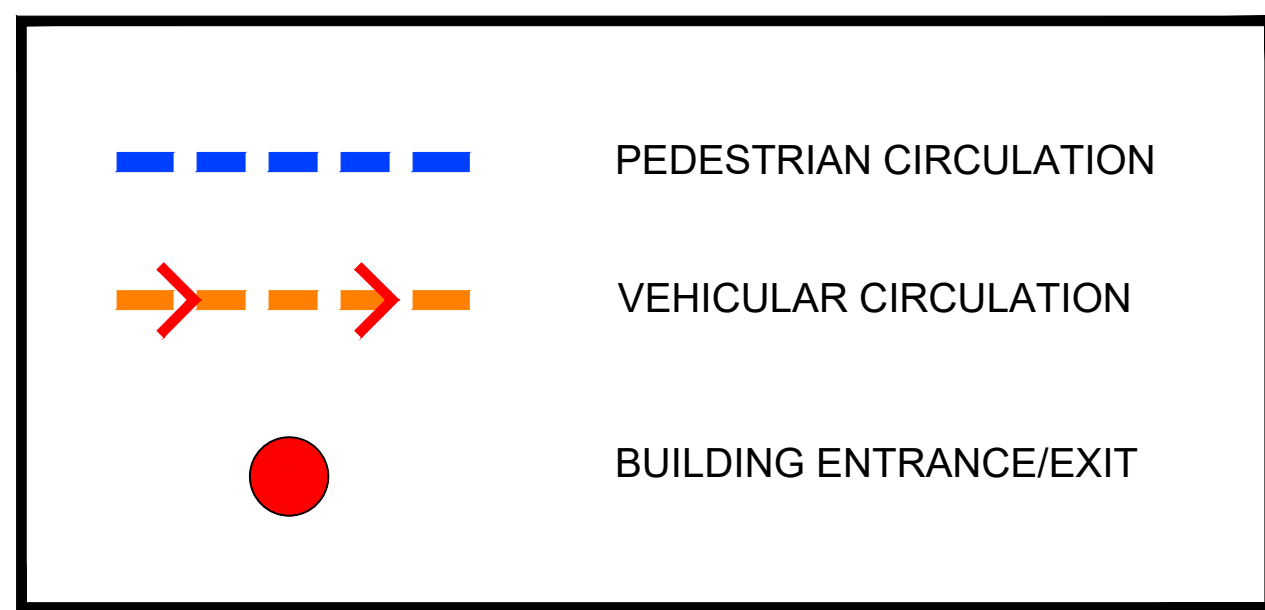


THE SATORI AT LIGHTHOUSE POINT
4211 N FEDERAL HIGHWAY
POMPANO BEACH, FL

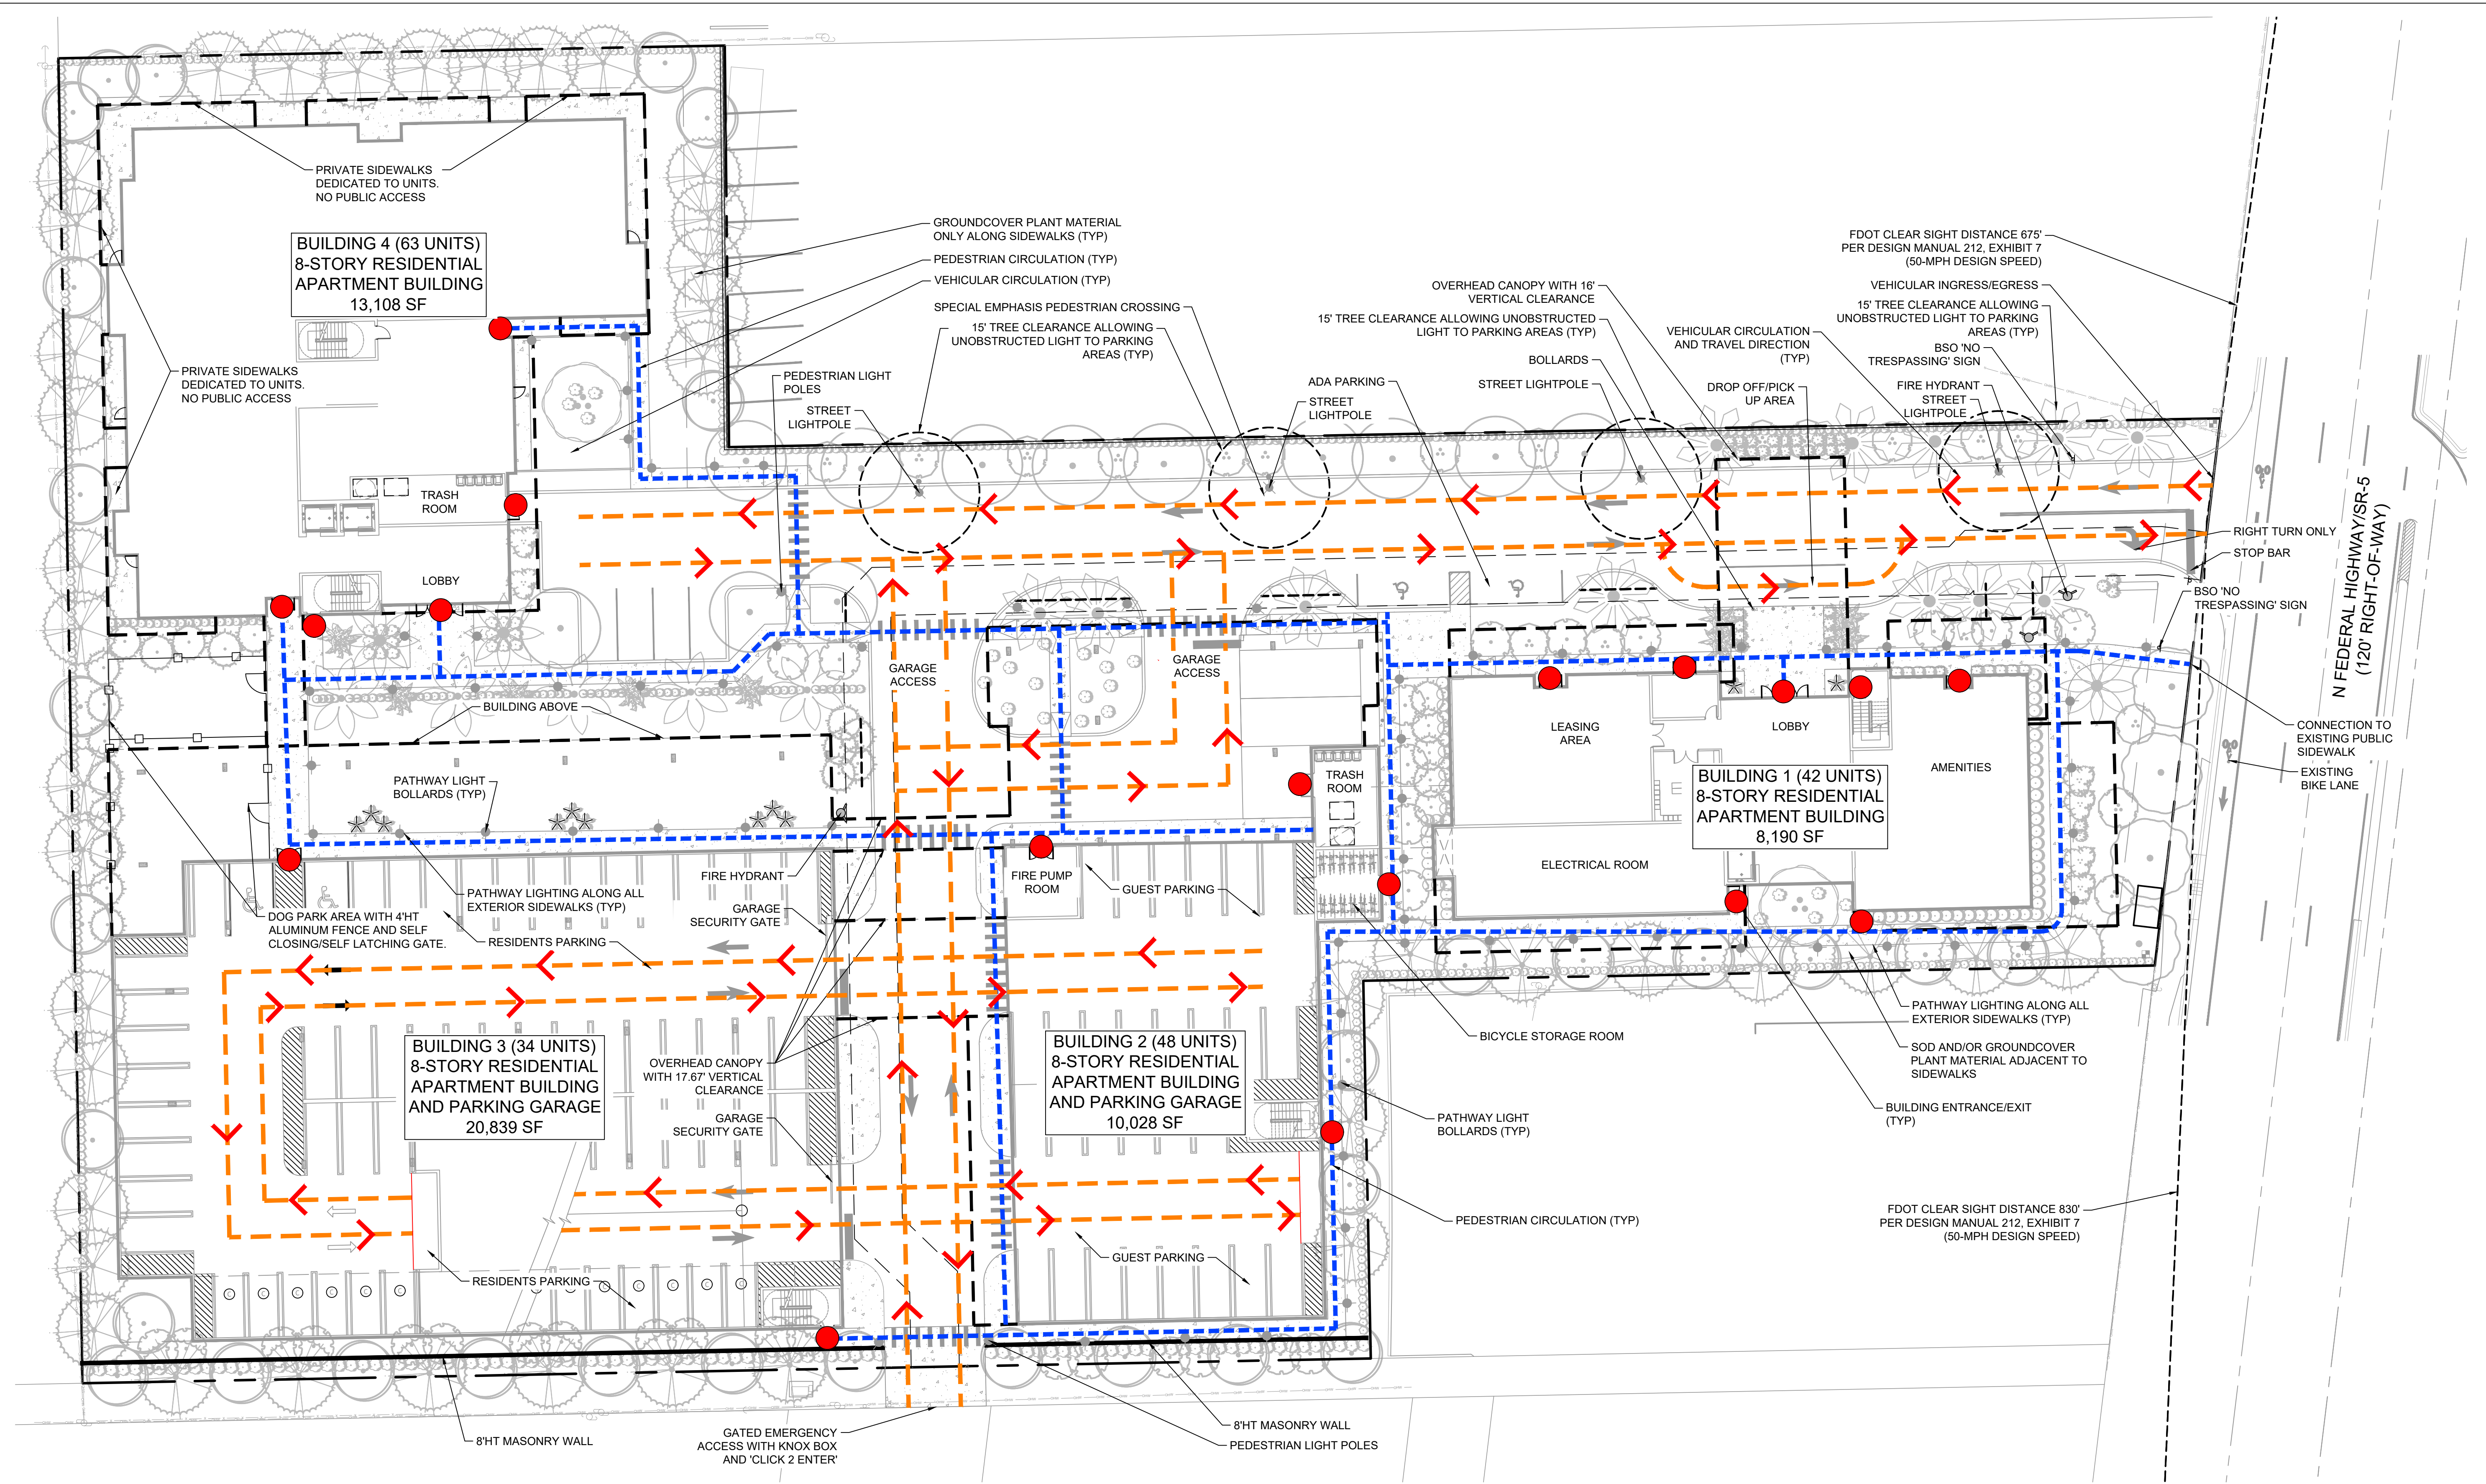

SEE SHEET SP-5.1 FOR ADDITIONAL CPTD NOTES

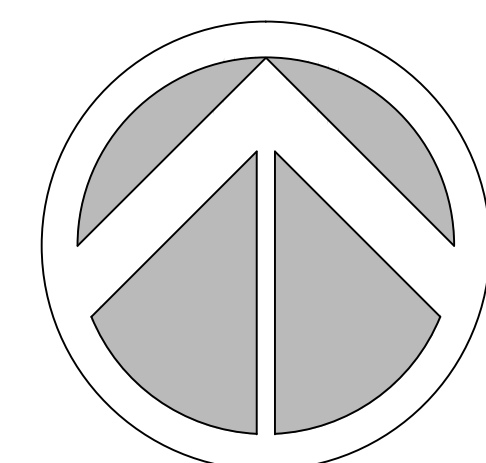

Sheet Title	CPTD PLAN
Revision Dates	
Date	08/25/2025
Sheet Number	SP-5
Seal	

STEPHEN M. PECCIA, P.L.A.
LA 6667289

C:\Users\stevetp\OneDrive\Documents\JESSAMINE DESIGN BUILD\PROJECTS\URBANACT1\N FEDERAL HIGHWAY CAD\SP5 CPTD PLAN.DWG 8/25/25 BY STEVE