




ENGINEERING STANDARDS 2025			
REVISIONS	BY	DATE	ENGINEERING DIVISION
	T.W.	02-2008	CITY OF POMPANO BEACH
	S.S.	01-2012	
	S.S.	11-2012	
SCALE: N.T.S.			DATE: MAY 2022 DWG. NO. 105-1

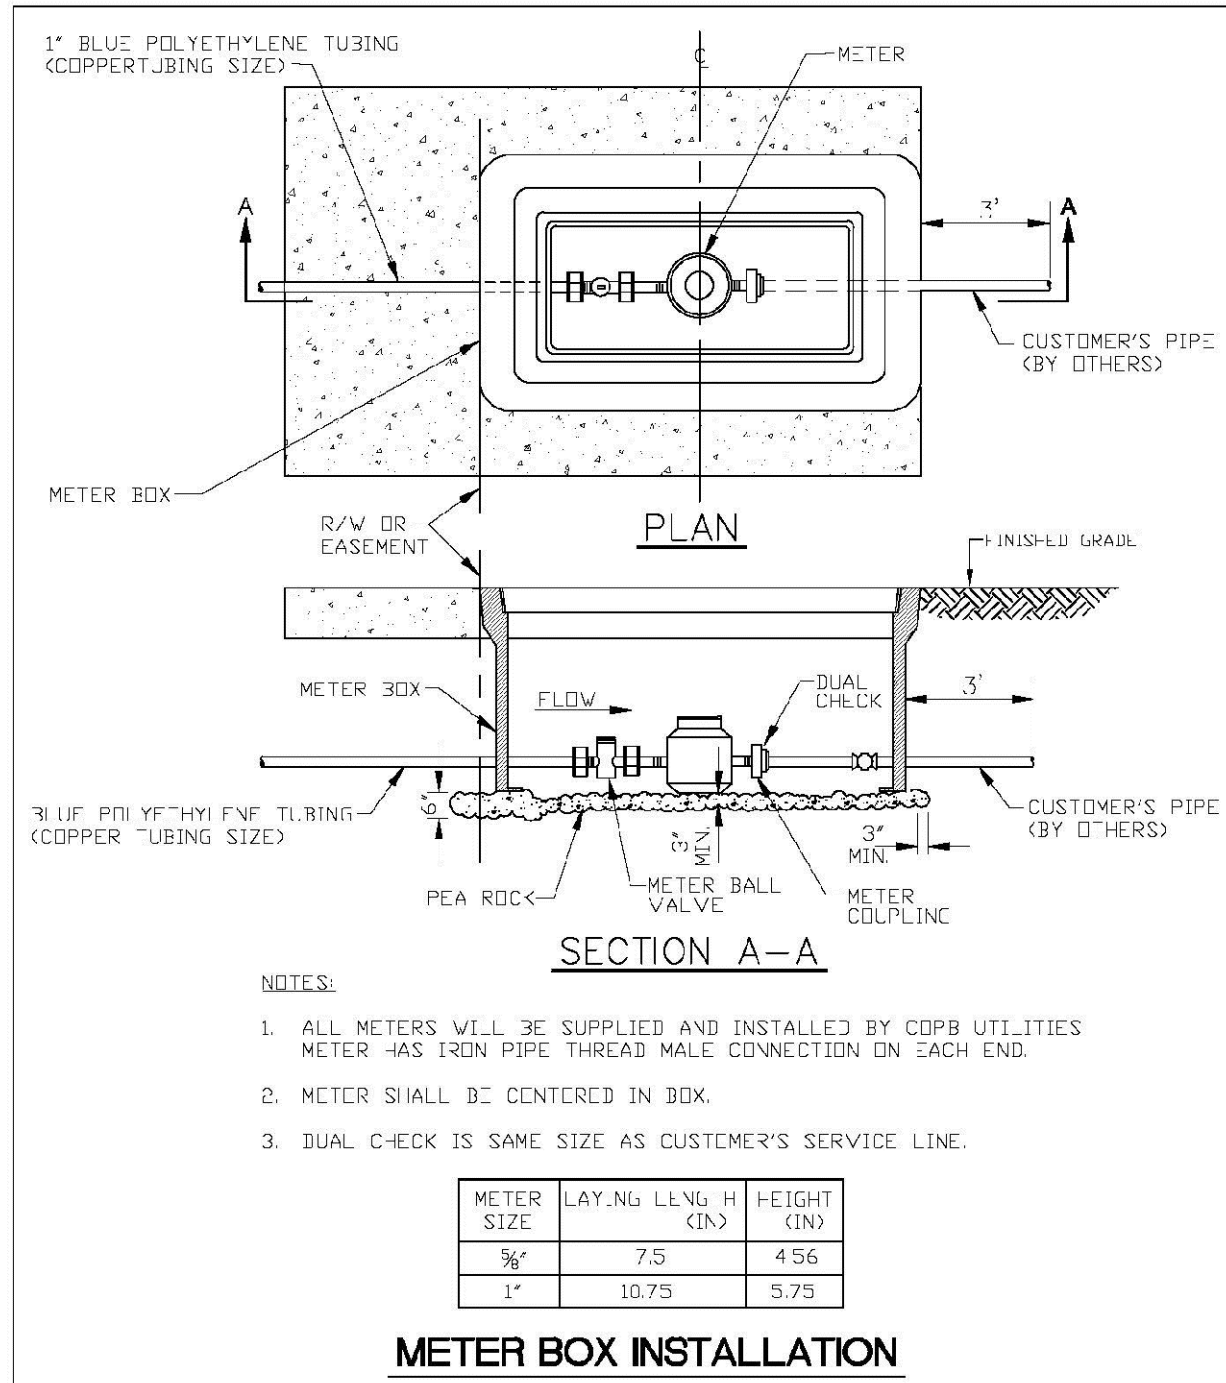


ENGINEERING STANDARDS 2025			
REVISIONS	BY	DATE	ENGINEERING DIVISION
	T.W.	02-2008	CITY OF POMPANO BEACH
	S.S.	01-2012	
	S.S.	11-2012	
SCALE: N.T.S.			DATE: JAN. 2022 DWG. NO. 105-2

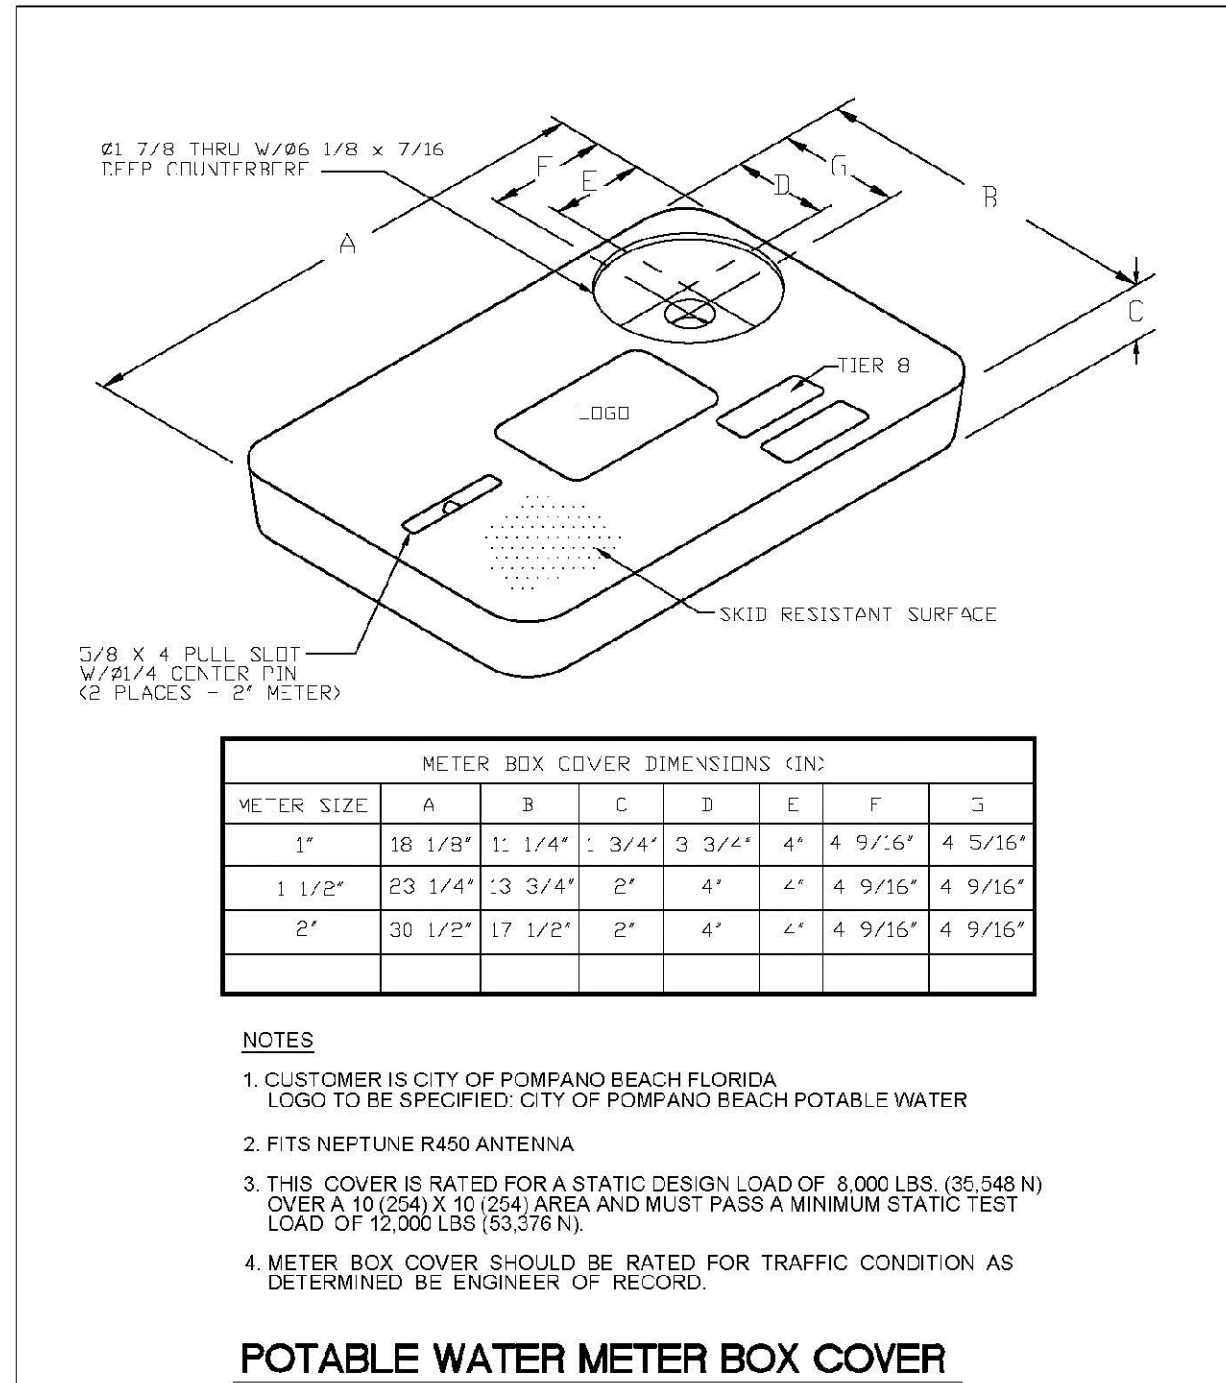


ENGINEERING STANDARDS 2025			
REVISIONS	BY	DATE	ENGINEERING DIVISION
	T.W.	02-2008	CITY OF POMPANO BEACH
	S.S.	01-2012	
	S.S.	11-2012	
SCALE: N.T.S.			DATE: JAN. 2022 DWG. NO. 105-3

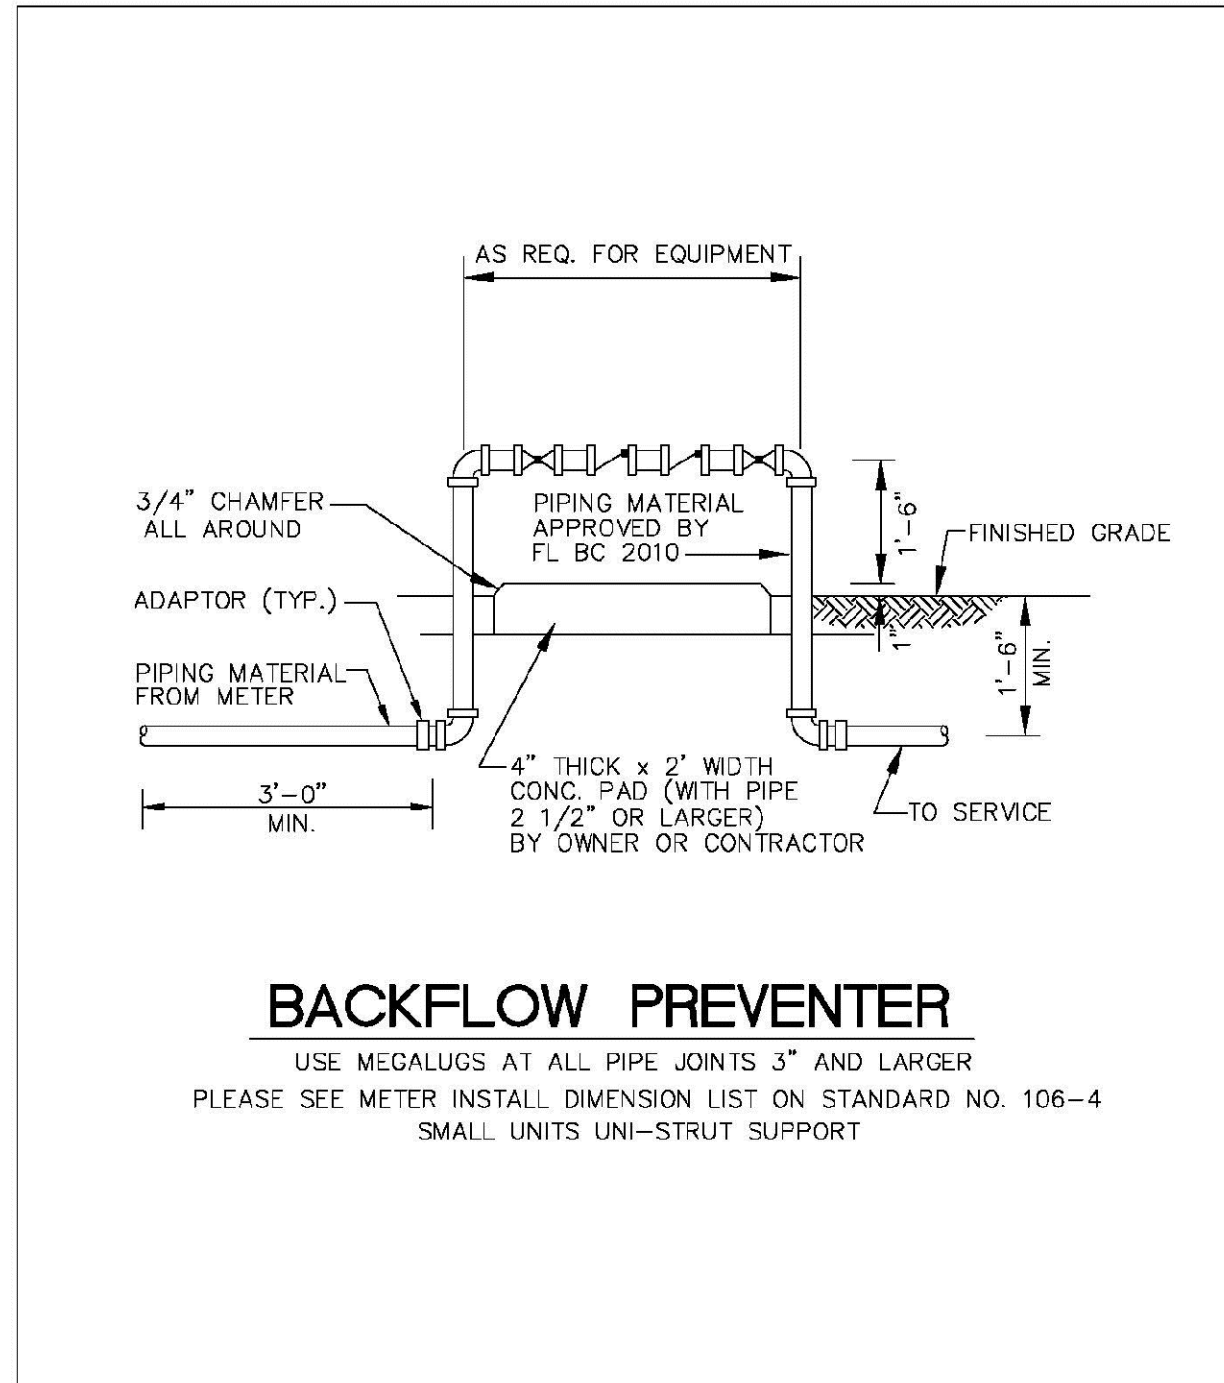


ENGINEERING STANDARDS 2025			
REVISIONS	BY	DATE	ENGINEERING DIVISION
	T.W.	02-2008	CITY OF POMPANO BEACH
	S.S.	01-2012	
	S.S.	11-2012	
SCALE: N.T.S.			DATE: MAY 2022 DWG. NO. 106-1

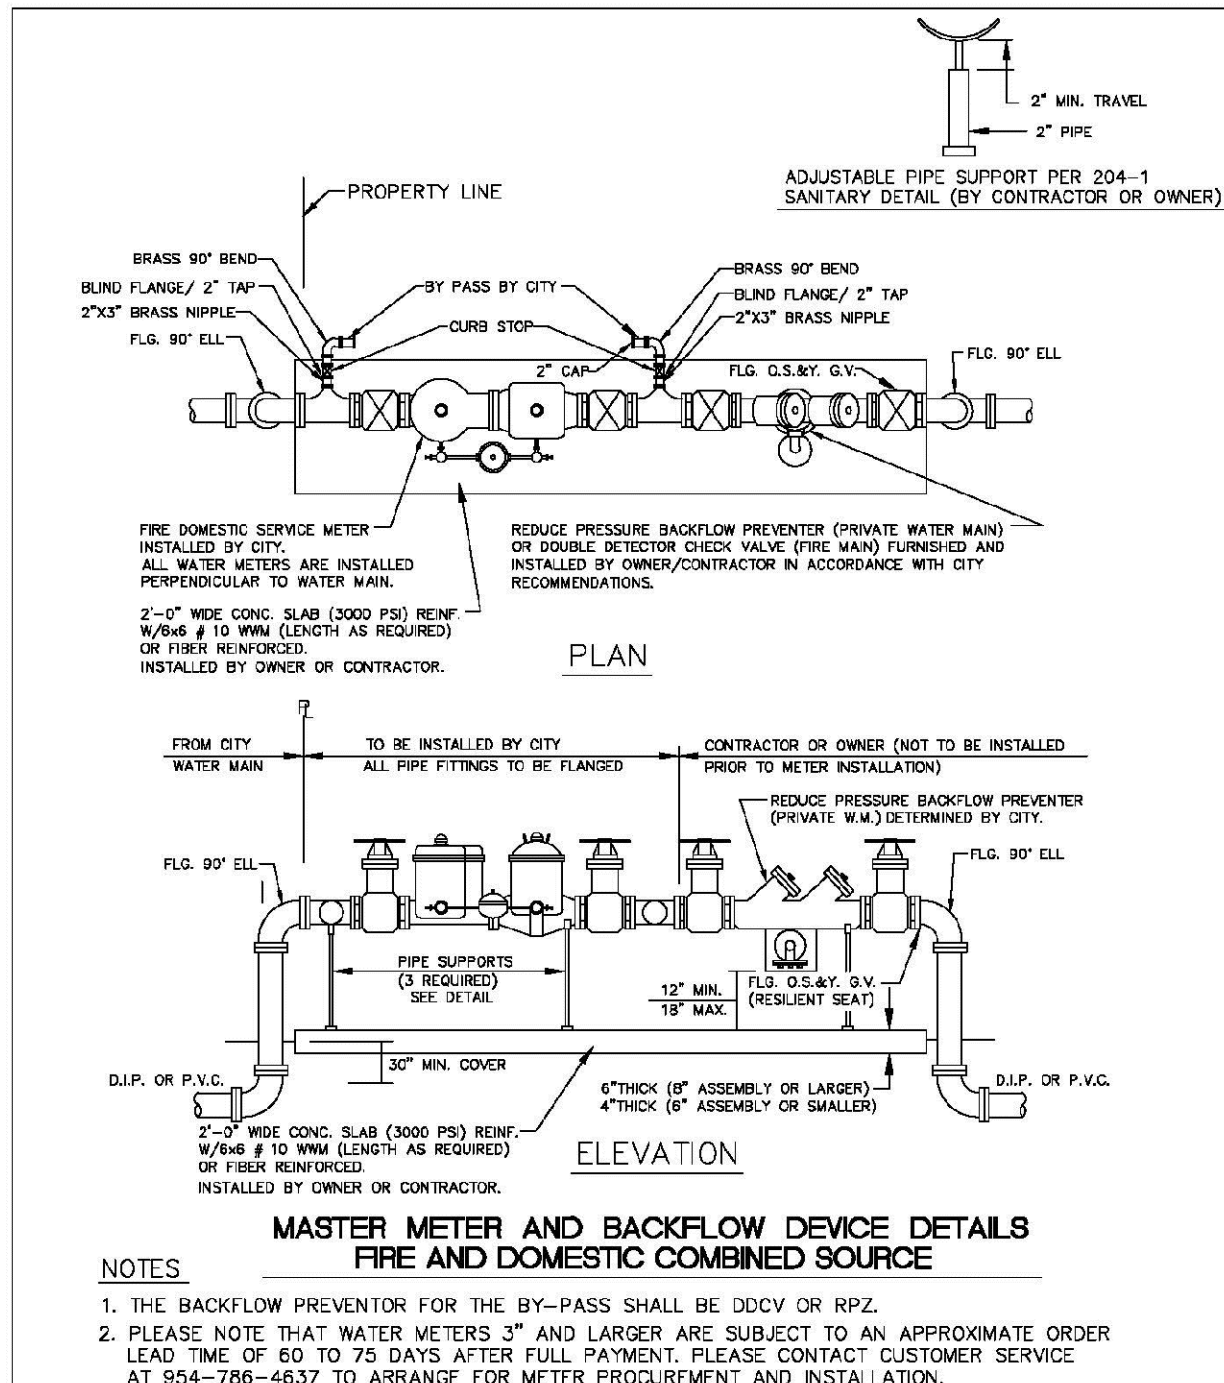

ENGINEERING STANDARDS 2025			
REVISIONS	BY	DATE	ENGINEERING DIVISION
	T.W.	02-2008	CITY OF POMPANO BEACH
	S.S.	01-2012	
	S.S.	11-2012	
	S.S.	12-2013	
	S.S.	11-2016	
SCALE: N.T.S.			DATE: MAY 2022 DWG. NO. 106-2

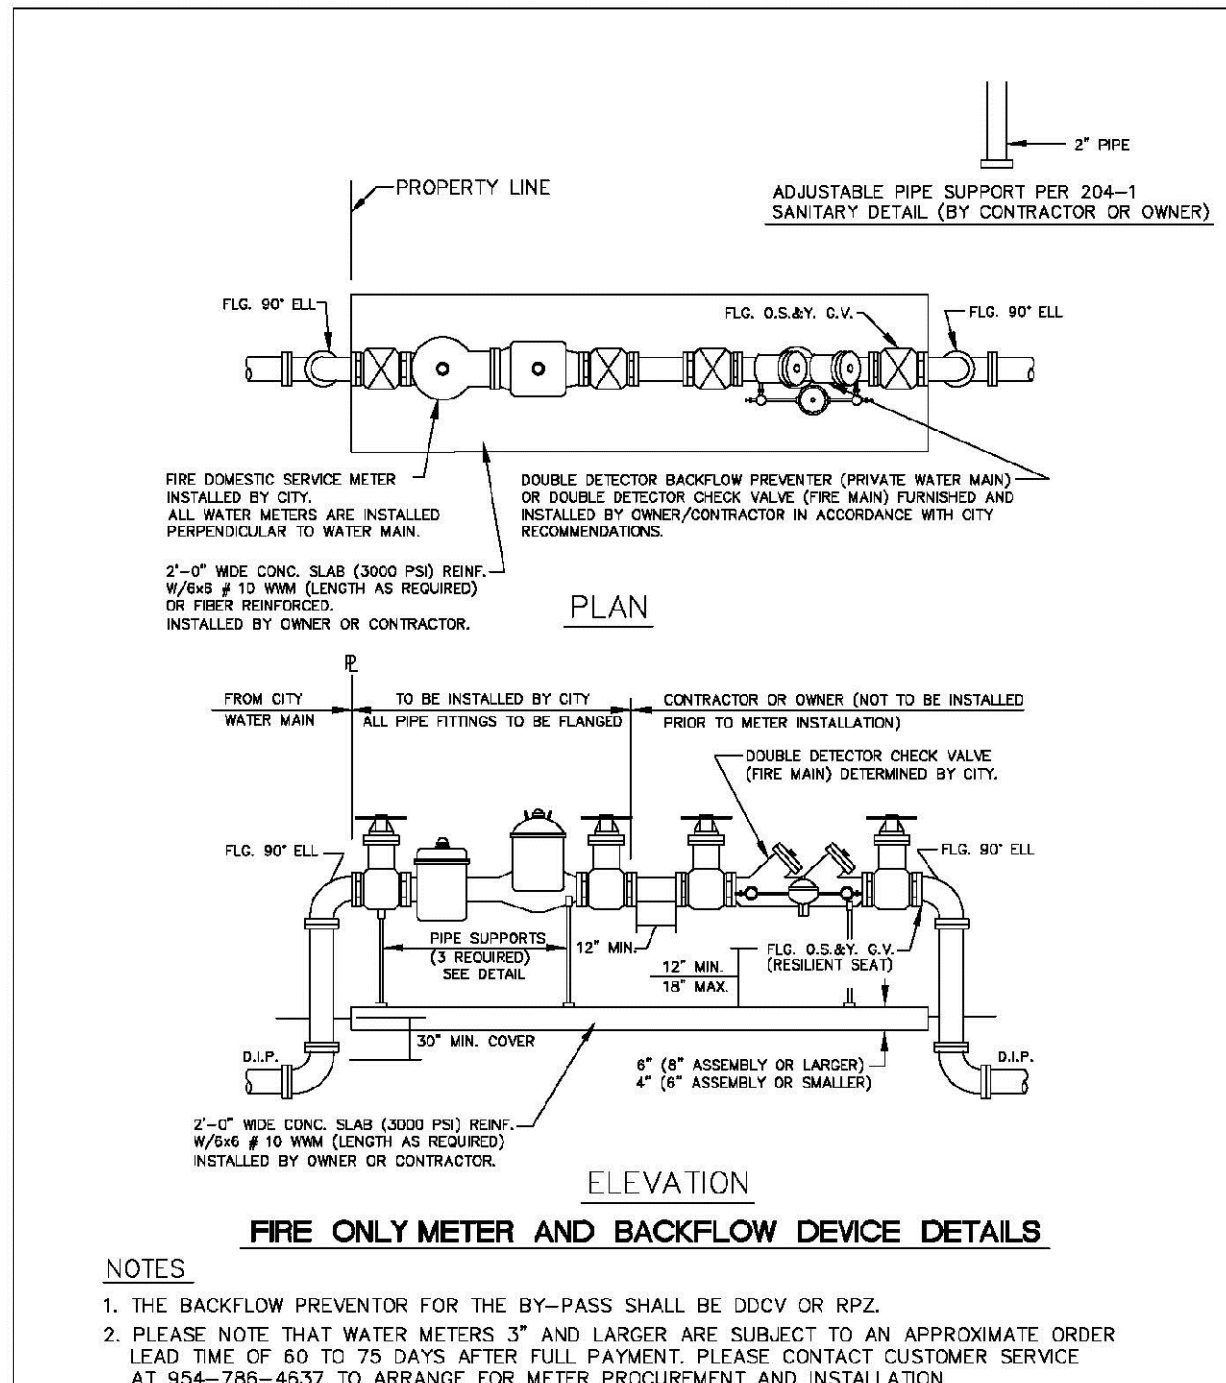

ENGINEERING STANDARDS 2025			
REVISIONS	BY	DATE	ENGINEERING DIVISION
	T.W.	02-2008	CITY OF POMPANO BEACH
	S.S.	01-2012	
	S.S.	11-2012	
	S.S.	12-2013	
	S.S.	11-2016	
SCALE: N.T.S.			DATE: MAY 2022 DWG. NO. 106-3

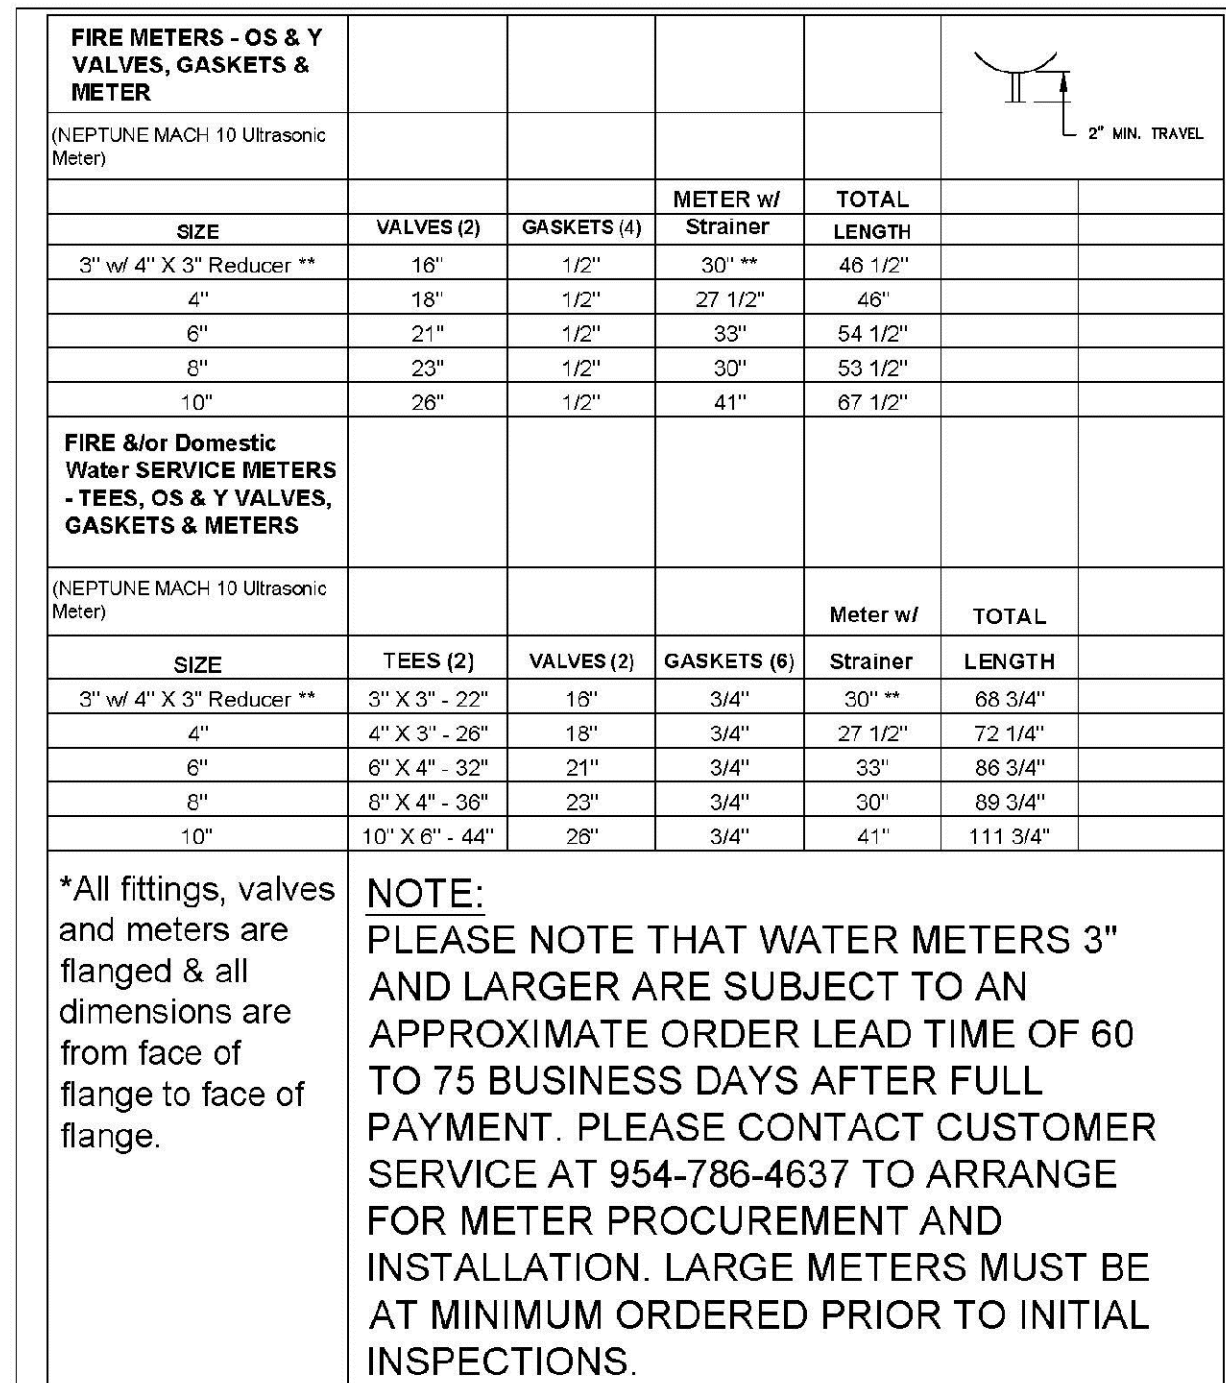

ENGINEERING STANDARDS 2025			
REVISIONS	BY	DATE	ENGINEERING DIVISION
	T.W.	02-2008	CITY OF POMPANO BEACH
	S.S.	01-2012	
	S.S.	11-2012	
	S.S.	12-2013	
	S.S.	11-2016	
	S.S.	01-2022	
SCALE: N.T.S.			DATE: JAN. 2022 DWG. NO. 106-4

1857 NW 21ST STREET

HODGE MARINE
SECTION 27, TOWNSHIP 48S., RANGE 42E.
CITY OF POMPANO BEACH, FLORIDA
WATER AND WASTEWATER DETAILS

SIMMONS & WHITE
2581 Metrocentre Blvd West, Ste 3 | West Palm Beach, FL 33407
Authorization # 3452 | 561.478.7848

1.) REVISED PER DRC PLAN REVIEW, 08/12/25 D.B.


DESIGN	DRAWN	CHECKED	APPROVED	DATE
C.M.	B.L.			

JOB NO.	DRAWING NO.	SHEET	OF
25-093	25093C12	C-12	C-15

DRC

PZ25-12000024

09/17/2025 5:00 PM AUTOCAD FILES\2025\25-093\CONCEPTUAL\25093C12-15_WSD.dwg 8/13/2025 1:15 PM Daniel Brunst

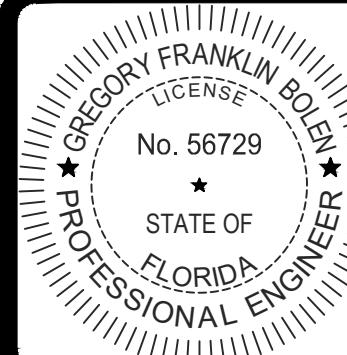

THIS ITEM HAS BEEN DIGITALLY
SIGNED AND SEALED BY
GREGORY FRANKLIN BOLEN, P.E.
ON 8/13/2025.

PRINTED COPIES OF THIS
DOCUMENT ARE NOT
CONSIDERED SIGNED AND
SEALED AND THE SIGNATURE
MUST BE VERIFIED ON ANY
ELECTRONIC COPIES.