

DATE: 10/27/2025

DRAWN: STAFF

CHECKED: CM

PZ25-12600065 PROJECT

07/15/2026

112793

STAFF

CM

#25-720

CORTLAND MORGAN ARCHITECT

711 N. FIELDER RD.
ARLINGTON, TX 76012
PH: (817) 635-5696
FAX: (817) 635-5699

SIGN SCHEDULE		
NO.	DESCRIPTION	AMOUNT
1	RESTRICTED AREA AUTHORIZED VEHICLES AND PERSONNEL ONLY. INDIVIDUALS MUST ENSURE GATES / DOORS ARE CLOSED VISIBLE ID BADGE REQUIRED. UNBADGED INDIVIDUAL MUST BE CHALLENGED REFERENCE PENN GLOBAL (IBIS SIGNS). PART NO. AAS-23-01 (30" X 36") REMOVE EXISTING "NO UNAUTHORIZED ADMITTANCE" SIGN	3
1A	RESTRICTED AREA AUTHORIZED PERSONNEL ONLY INDIVIDUALS MUST ENSURE GATES / DOORS ARE CLOSED BEFORE PROCEEDING. VISIBLE FED EX ID BADGE REQUIRED. UNBADGED INDIVIDUAL MUST BE CHALLENGED REFERENCE PENN GLOBAL (IBIS SIGNS). PART NO. AAS-23-02 (12" X 18")	2
4	STOP SIGN - STANDARD 24" x 24" REFERENCE: TAPCO PART NO. 373-01632 IBIS SIGNS PART NO. STS-SS-001	2
10	NO ENGINE IDLING SIGN - 20" x 24" REFERENCE: TAPCO PART NO. 100092 IBIS SIGNS PART NO. OP-790EXTERIOR (21" x 24")	5
13	HEADLIGHTS ON 24/7 (21" X 24") TAPCO PART NO. 134576 IBIS SIGNS PART NO. CUSTOM-SIGN-21x24	2
14	CELL PHONE & EAR BUD USE PROHIBITED (21" X 24") TAPCO PART NO. 134579 IBIS SIGNS PART NO. CUSTOM-SIGN-21x24	2




SIGN #1



SIGN #1A

#1- SHOULD BE POSTED AT ALL TRUCK GATES AND VEHICLE ENTRY/EXIT POINTS (BAY DOORS THAT ALLOW VEHICLES TO DRIVE IN/OUT OF THE BUILDING). THE SIGNS SHOULD BE POSTED AT EYE EXIT POINT, ALLOWING FOR A CLEAR, UNOBSTRUCTED VIEW BY THE VEHICLE'S DRIVER. LEVEL AND AT A LOCATION NEAREST TO THE ENTRY/

#1A- SHOULD BE POSTED AT ALL FACILITY PEDESTRIAN ENTRY POINTS(DOORS/MAN-GATES). THE SIGNS SHOULD BE POSTED AT EYE LEVEL AND AT A LOCATION NEAREST TO THE ENTRY POINT, ALLOWING FOR A CLEAR,UNOBSTRUCTED VIEW OF THE SIGN BY PEDESTRIANS ENTERING THE PROPERTY.THIS SIGN DOES NOT NEED TO BE POSTED AT EMERGENCY EGRESS POINTS.

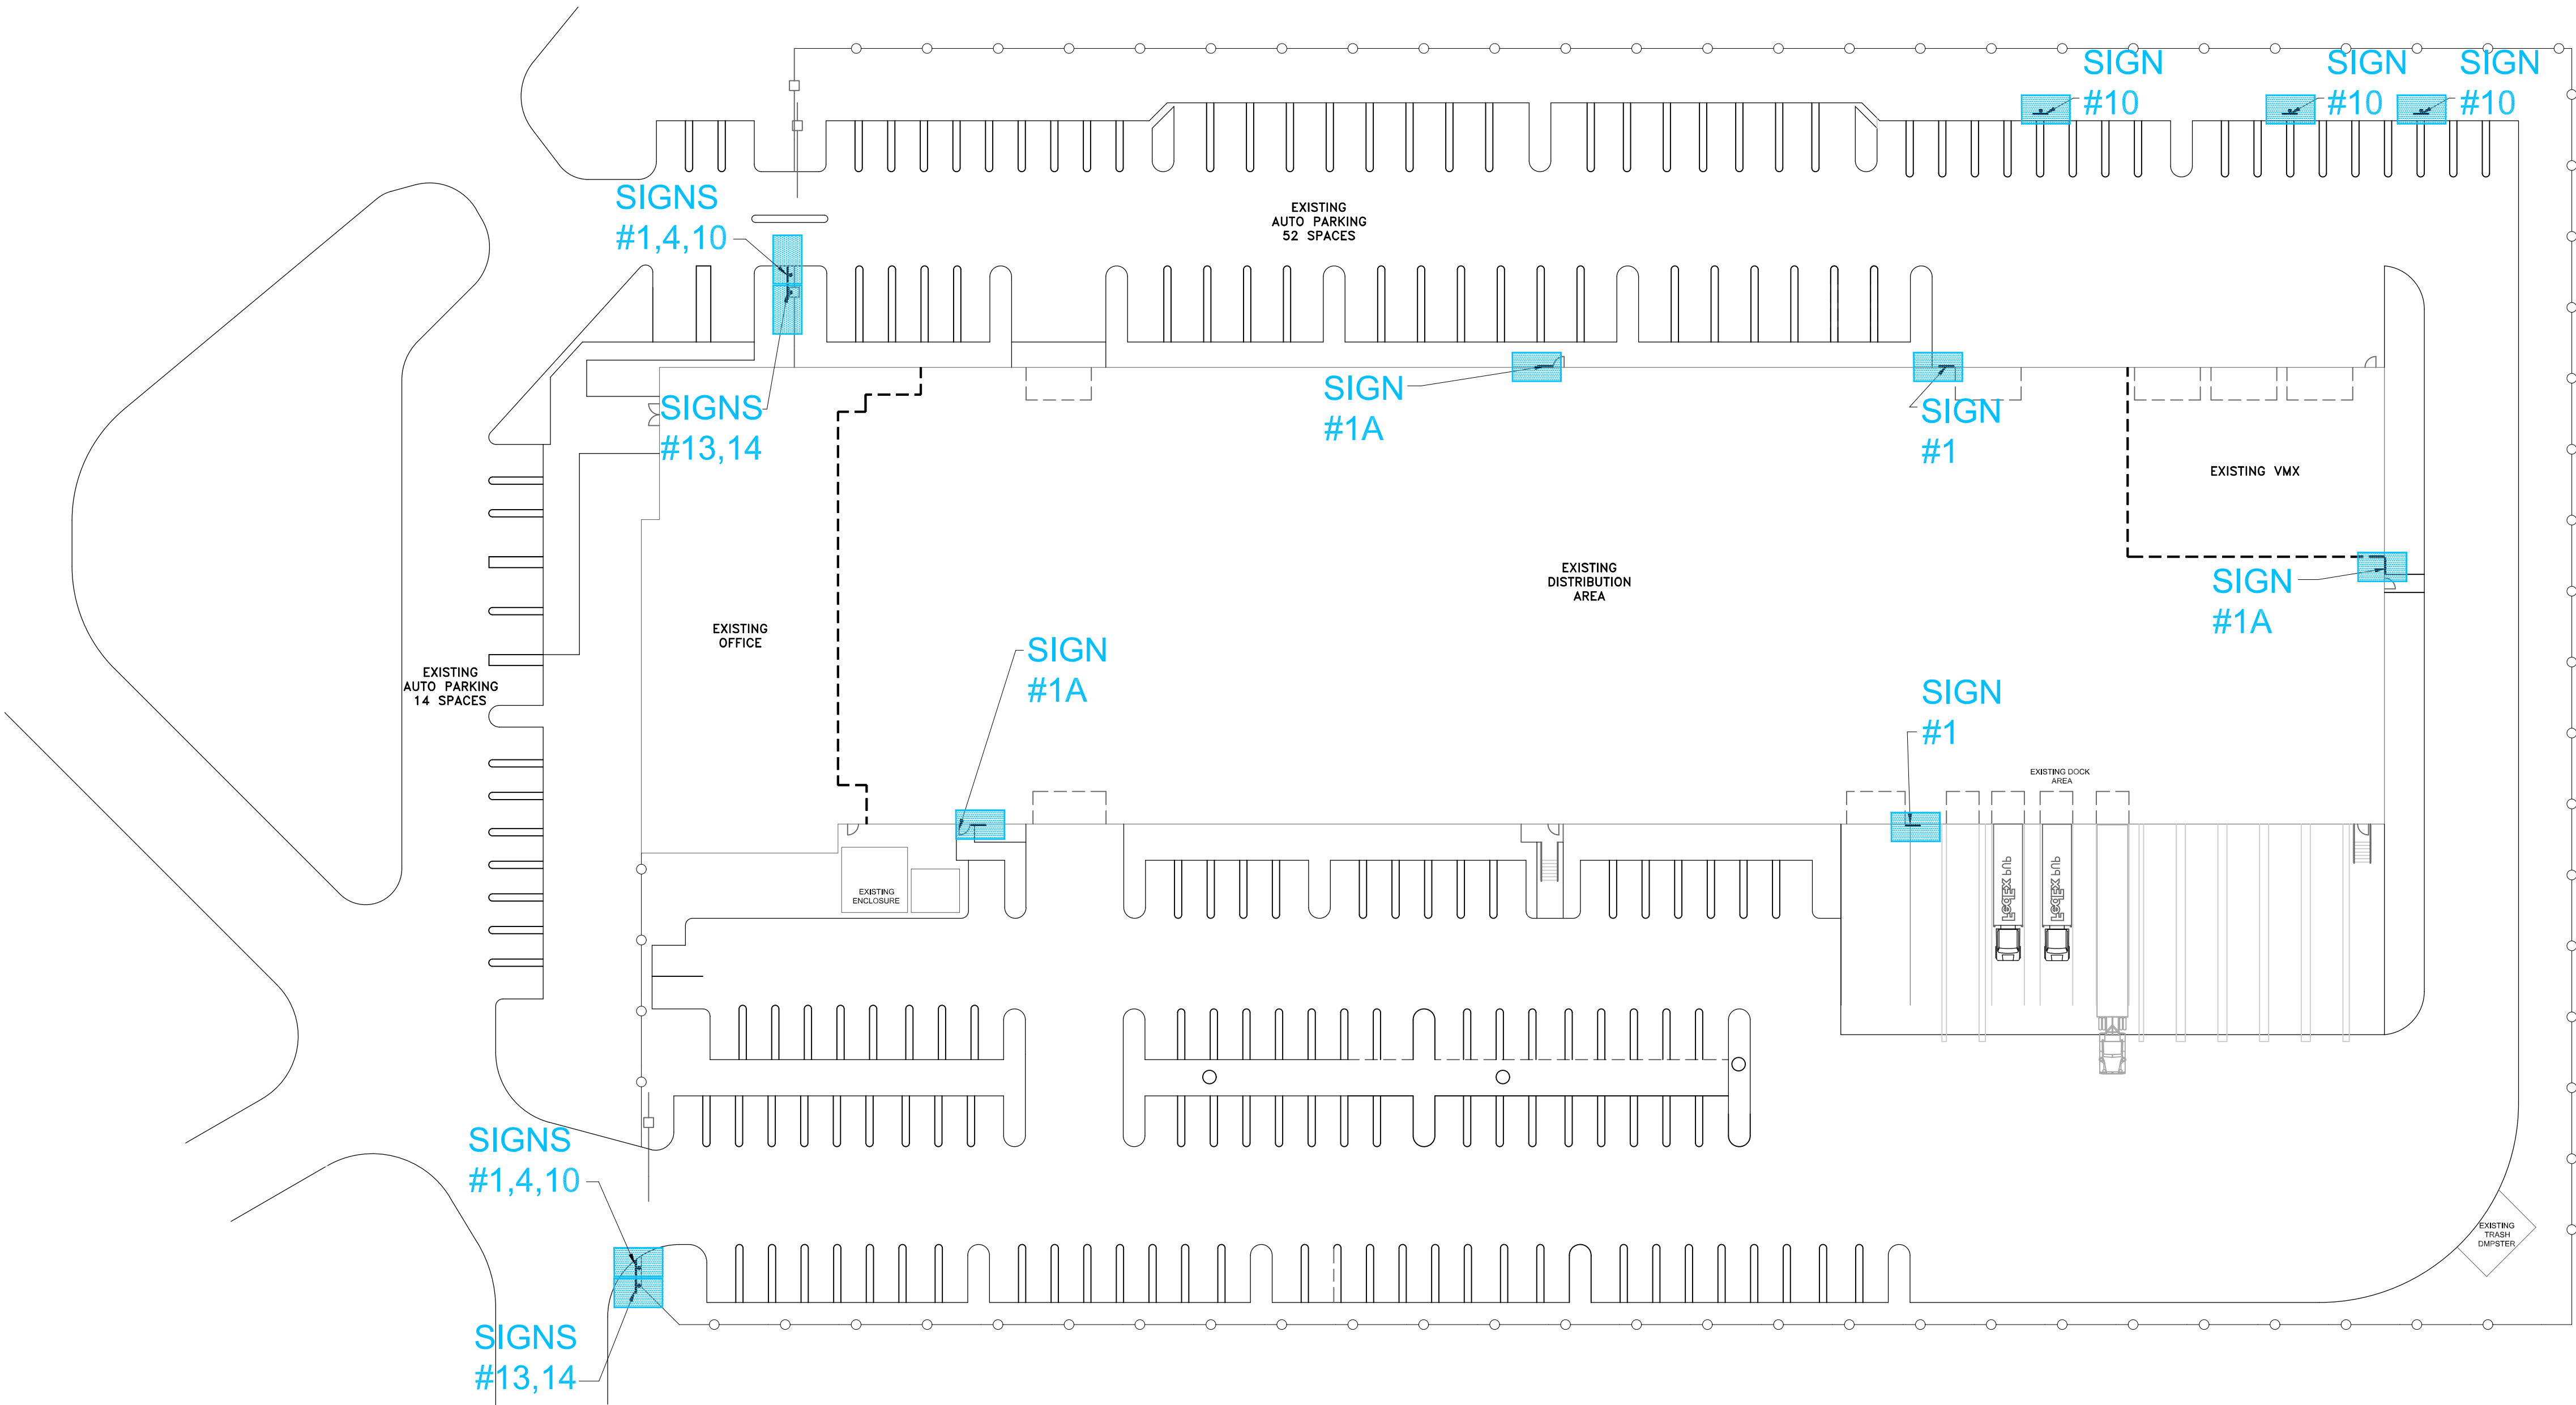

FEDEX
RENOVATION FOR NETWORK 2.0
2600 Northwest 19th Street
Pompano Beach, FL, 33069



REVISIONS

STATE OF FLORIDA
CORTLAND MORGAN
AR-0015586
REGISTERED ARCHITECT
10-28-25

CORTLAND MORGAN
FLORIDA REG. AR-0015586

SHEET NAME
SIGNAGE PLAN