



711 N. FIELDER RD.
ARLINGTON, TX 76012
PH: (817) 635-5696
FAX: (817) 635-5699




FEDEX
RENOVATION FOR NETWORK 2.0
2600 Northwest 19th Street
Pompano Beach, FL, 33069

NOTE: BOARD UP / SECURE DOOR OPENINGS
NIGHTLY AS REQUIRED UNTIL NEW DOOR IS
INSTALLED.

NOTE: SEQUENCE WORK AS NOT TO
INTERFERE WITH FXG SORTS / VAN TRAFFIC.

08 BOARD-UP SIGNAGE

SCALE: N.T.S.

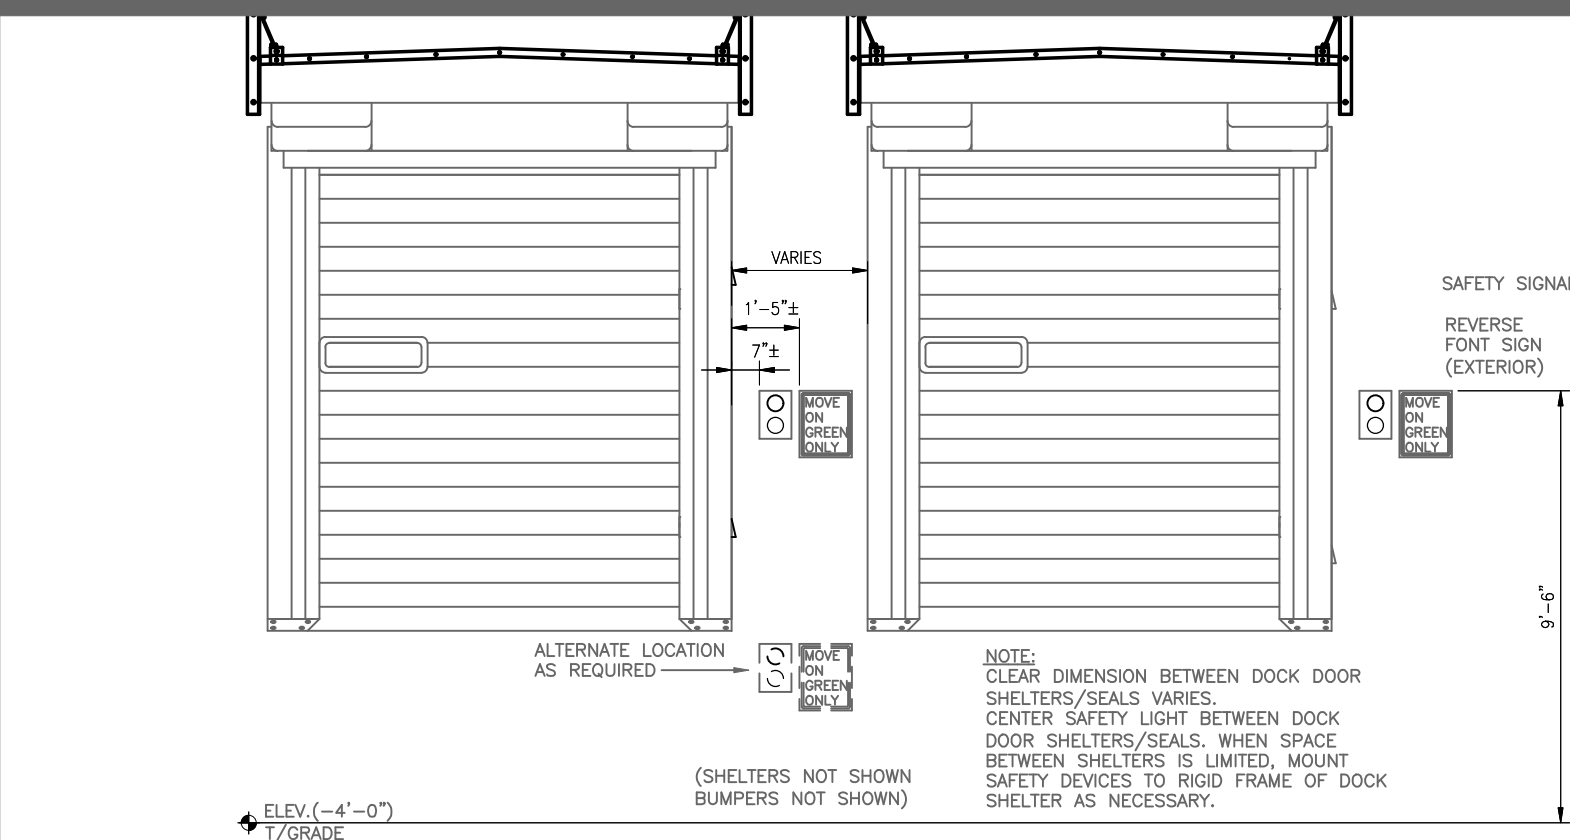

RED/GREEN SAFETY LIGHT:
APPROVED MANUFACTURERS/VENDORS, MODEL NUMBERS.

- DL MANUFACTURING, #SS0552
CONTACT: TOM EPPLEY, ph: 1-513-401-1160
- FAIRBORN USA, INC., SYSTEM MODEL#FXG-SGLCS-5000-LED
CONTACT: 1-800-262-1188

DOCK DOOR FANS:
APPROVED MANUFACTURERS AND MODEL NUMBERS.


- ROMLAR MODEL NO. R-DF-18FXG
CONTACT: BERNADETTE MACKENZIE, V.P. SALES
1-800-766-5247
- AIRMAX MODEL NO. MM-16-TB
CONTACT: DAVID HICKLIN
1-800-394-9739
- PATTERSON MODEL NO. PF-TC-18
CONTACT: JACK DAVENPORT
1-800-766-3985

NOTE:

1. APPLIES TO:
- AUTOMATED STATIONS WITH 12K AND BELOW THRUPUT
- ALL MANUAL STATIONS
2. THE TRUCK DOOR FAN IS NOT REQUIRED AT THE FOLLOWING
DOCK DOOR LOCATIONS UNLESS OTHERWISE NOTED:
- TRASH COMPACTOR AND/OR DUMPSTER DOORS
- UTILITY DOORS - CURRENT AND FUTURE
- FUTURE LOAD AND UNLOAD DOORS
3. INSTALL SIDE MOUNTED LED TASK LIGHT, DETAIL 16522-008,
IN LIEU OF HEAD MOUNTED UNIT. ONLY INSTALLED AT
DOORS WITH THE 4205 DOCK SHELTER. REFER TO BUILDING
ELEVATIONS OR BUILDING PLAN FOR SPECIFIC DOOR
LOCATIONS.


05 STANDARD DOCK DOORS DETAILS (EXTERIOR)

SCALE: 1/4" = 1'-0"

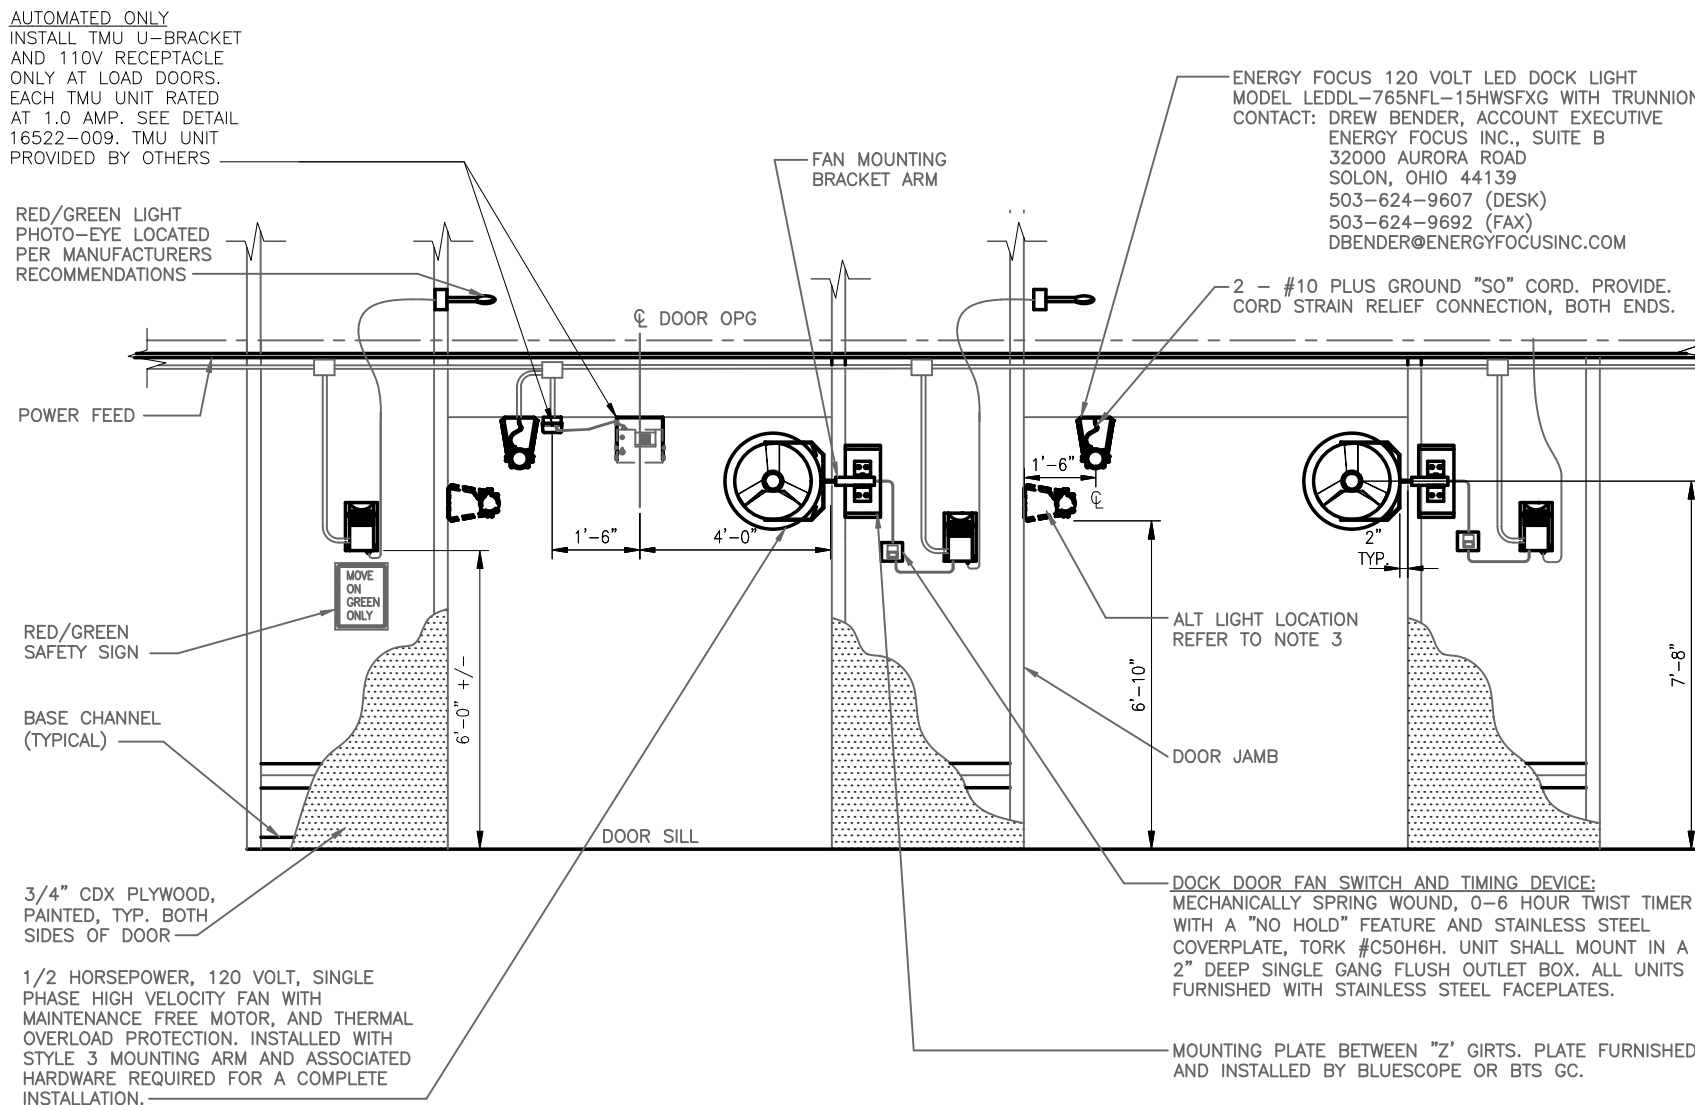

04 STANDARD DOCK DOORS DETAILS (INTERIOR)

SCALE: 1/4" = 1'-0"

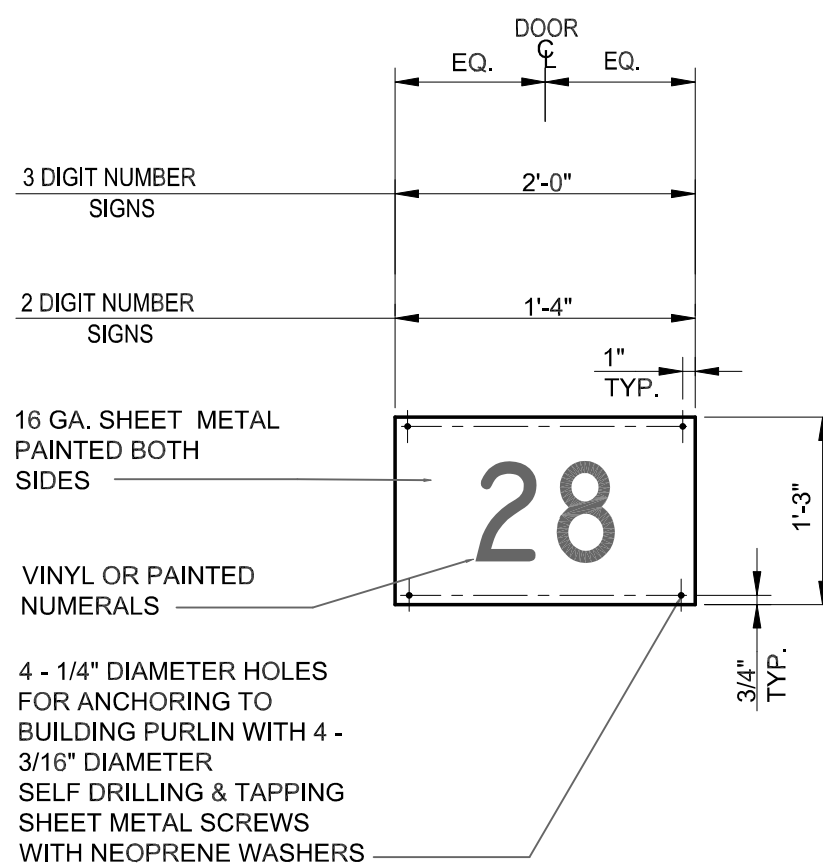

01 DOOR SIGNAGE

SCALE: NTS


VINYL OR PAINTED
NUMERALS, REFER
TO NOTES FOR
FONT TYPE, SIZE,
AND PLACEMENT.

28

GENERAL NOTES:

1. VERIFY OVERHEAD DOOR NUMERICAL SEQUENCE AND
MOUNTING HEIGHTS WITH FXG.
2. NUMBERS SHALL BE 9" HIGH WITH 1" WIDE LINES, BLACK
ON WHITE BACKGROUND. FONT TYPE: TECHNICBOLD
MATERIAL: PAINT OR VINYL
3. APPLICATION OF NUMERALS TO THE INTERIOR DOOR
SURFACE: NUMBERS SHALL BE APPLIED TO THE
SECOND DOOR PANEL FROM THE BOTTOM OF THE
DOOR AND SHALL BE LOCATED ABOUT THE CENTER
LINE OF THE DOOR.

REVISIONS

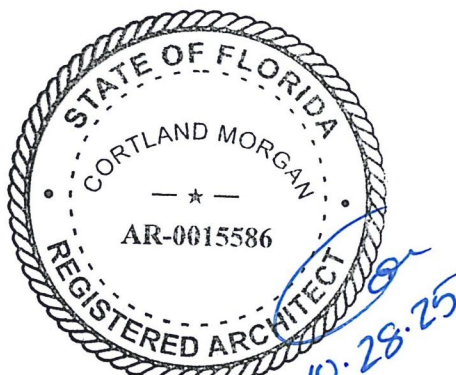

CORTLAND MORGAN
FLORIDA, REG. AR-0615586

SHEET NAME

DOOR & CAGE
DETAILS

SHEET NUMBER

A14