


PZ25-12000051
01/21/2026

PZ25-12000051
07/15/2026

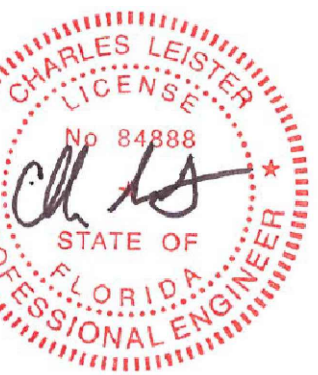

ITEM HAS BEEN DIGITALLY
ED AND SEALED BY CHARLES
TER ON THE DATE ADJACENT
HE SEAL.

ED COPIES OF THIS
UMENT ARE NOT CONSIDERED
ED AND SEALED AND THE
ATURE MUST BE VERIFIED ON
LECTRONIC COPIES.

SITE IMPROVEMENTS FOR:

FEDEX NETWORK 2.0
2600 NORTHWEST 19TH STREET

POMPANO BEACH, FL 33069

DISCUSSION

ED: 10/29/2025

FOR CONSTRUCTION

OWN BY: WHD
CHECKED BY: CML


ET:

DEMOLITION PLAN

ET NO.

E2

ECT NO: 250234

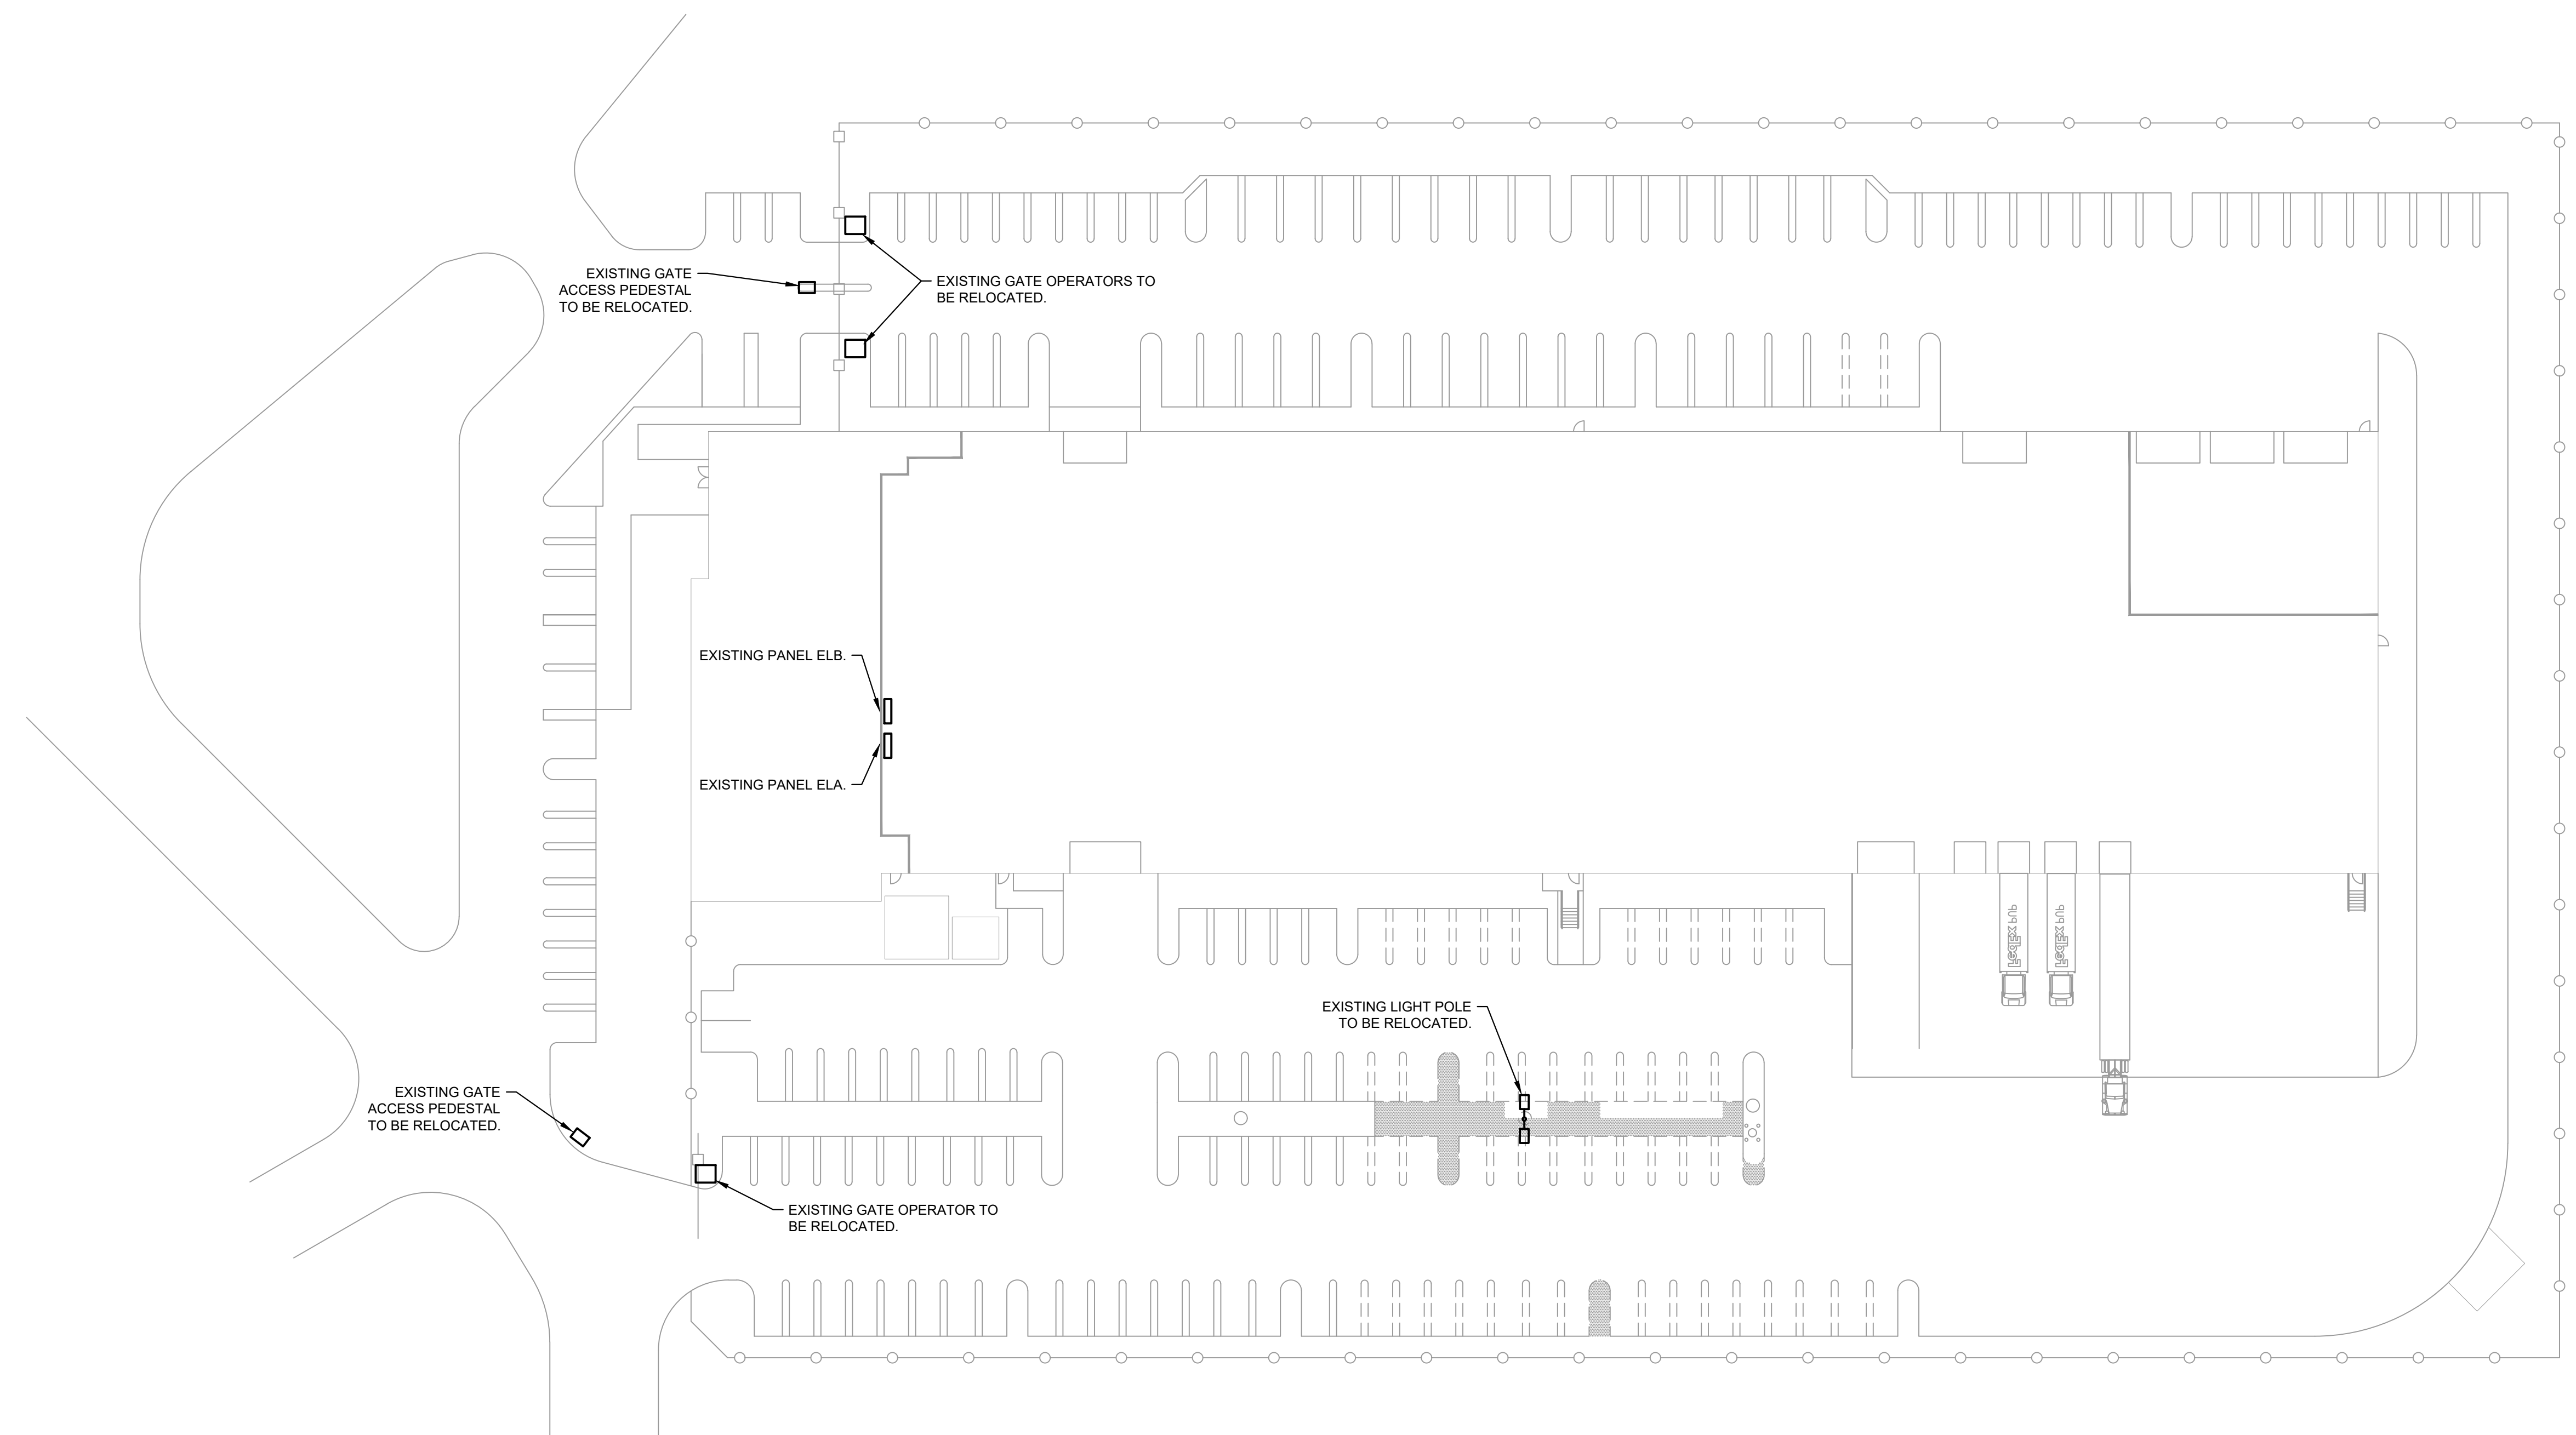

1 DEMOLITION PLAN

Scale: 1" = 30'