

DRC

PZ25-12000051
01/21/2026

VALVE

CONTROLLER

WELL

PUMP STATION

ZONE LIMIT LINE

ZONE, PSI, GPM



ZONE
GPM


R=430.00'
! = 06' 04" 50"
L=45.63'

Irrigation Heads Table

Quantity	Symbol	Sprinkler Heads
247	●	TORO 570 Matched Precipitation Rates 15' Series with 27 deg Trajectory Pressure Compensating (Black) 180
71	⊙	TORO 570 Matched Precipitation Rates 9' Special Patterns SST
6	●	TORO 570 Matched Precipitation Rates 15' Series with 27 deg Trajectory Pressure Compensating (Black) 360
14	●	TORO 570 Matched Precipitation Rates 15' Series with 27 deg Trajectory Pressure Compensating (Black) 270
25	⊙	TORO 570 Matched Precipitation Rates 15' Series with 27 deg Trajectory Pressure Compensating (Black) 90
10	⊙	TORO 570 Matched Precipitation Rates 4' Special Patterns EST
2	●	TORO 570 Matched Precipitation Rates 15' Series with 27 deg Trajectory Pressure Compensating (Black) 120

DRC

PZ25-12000051
07/15/2026

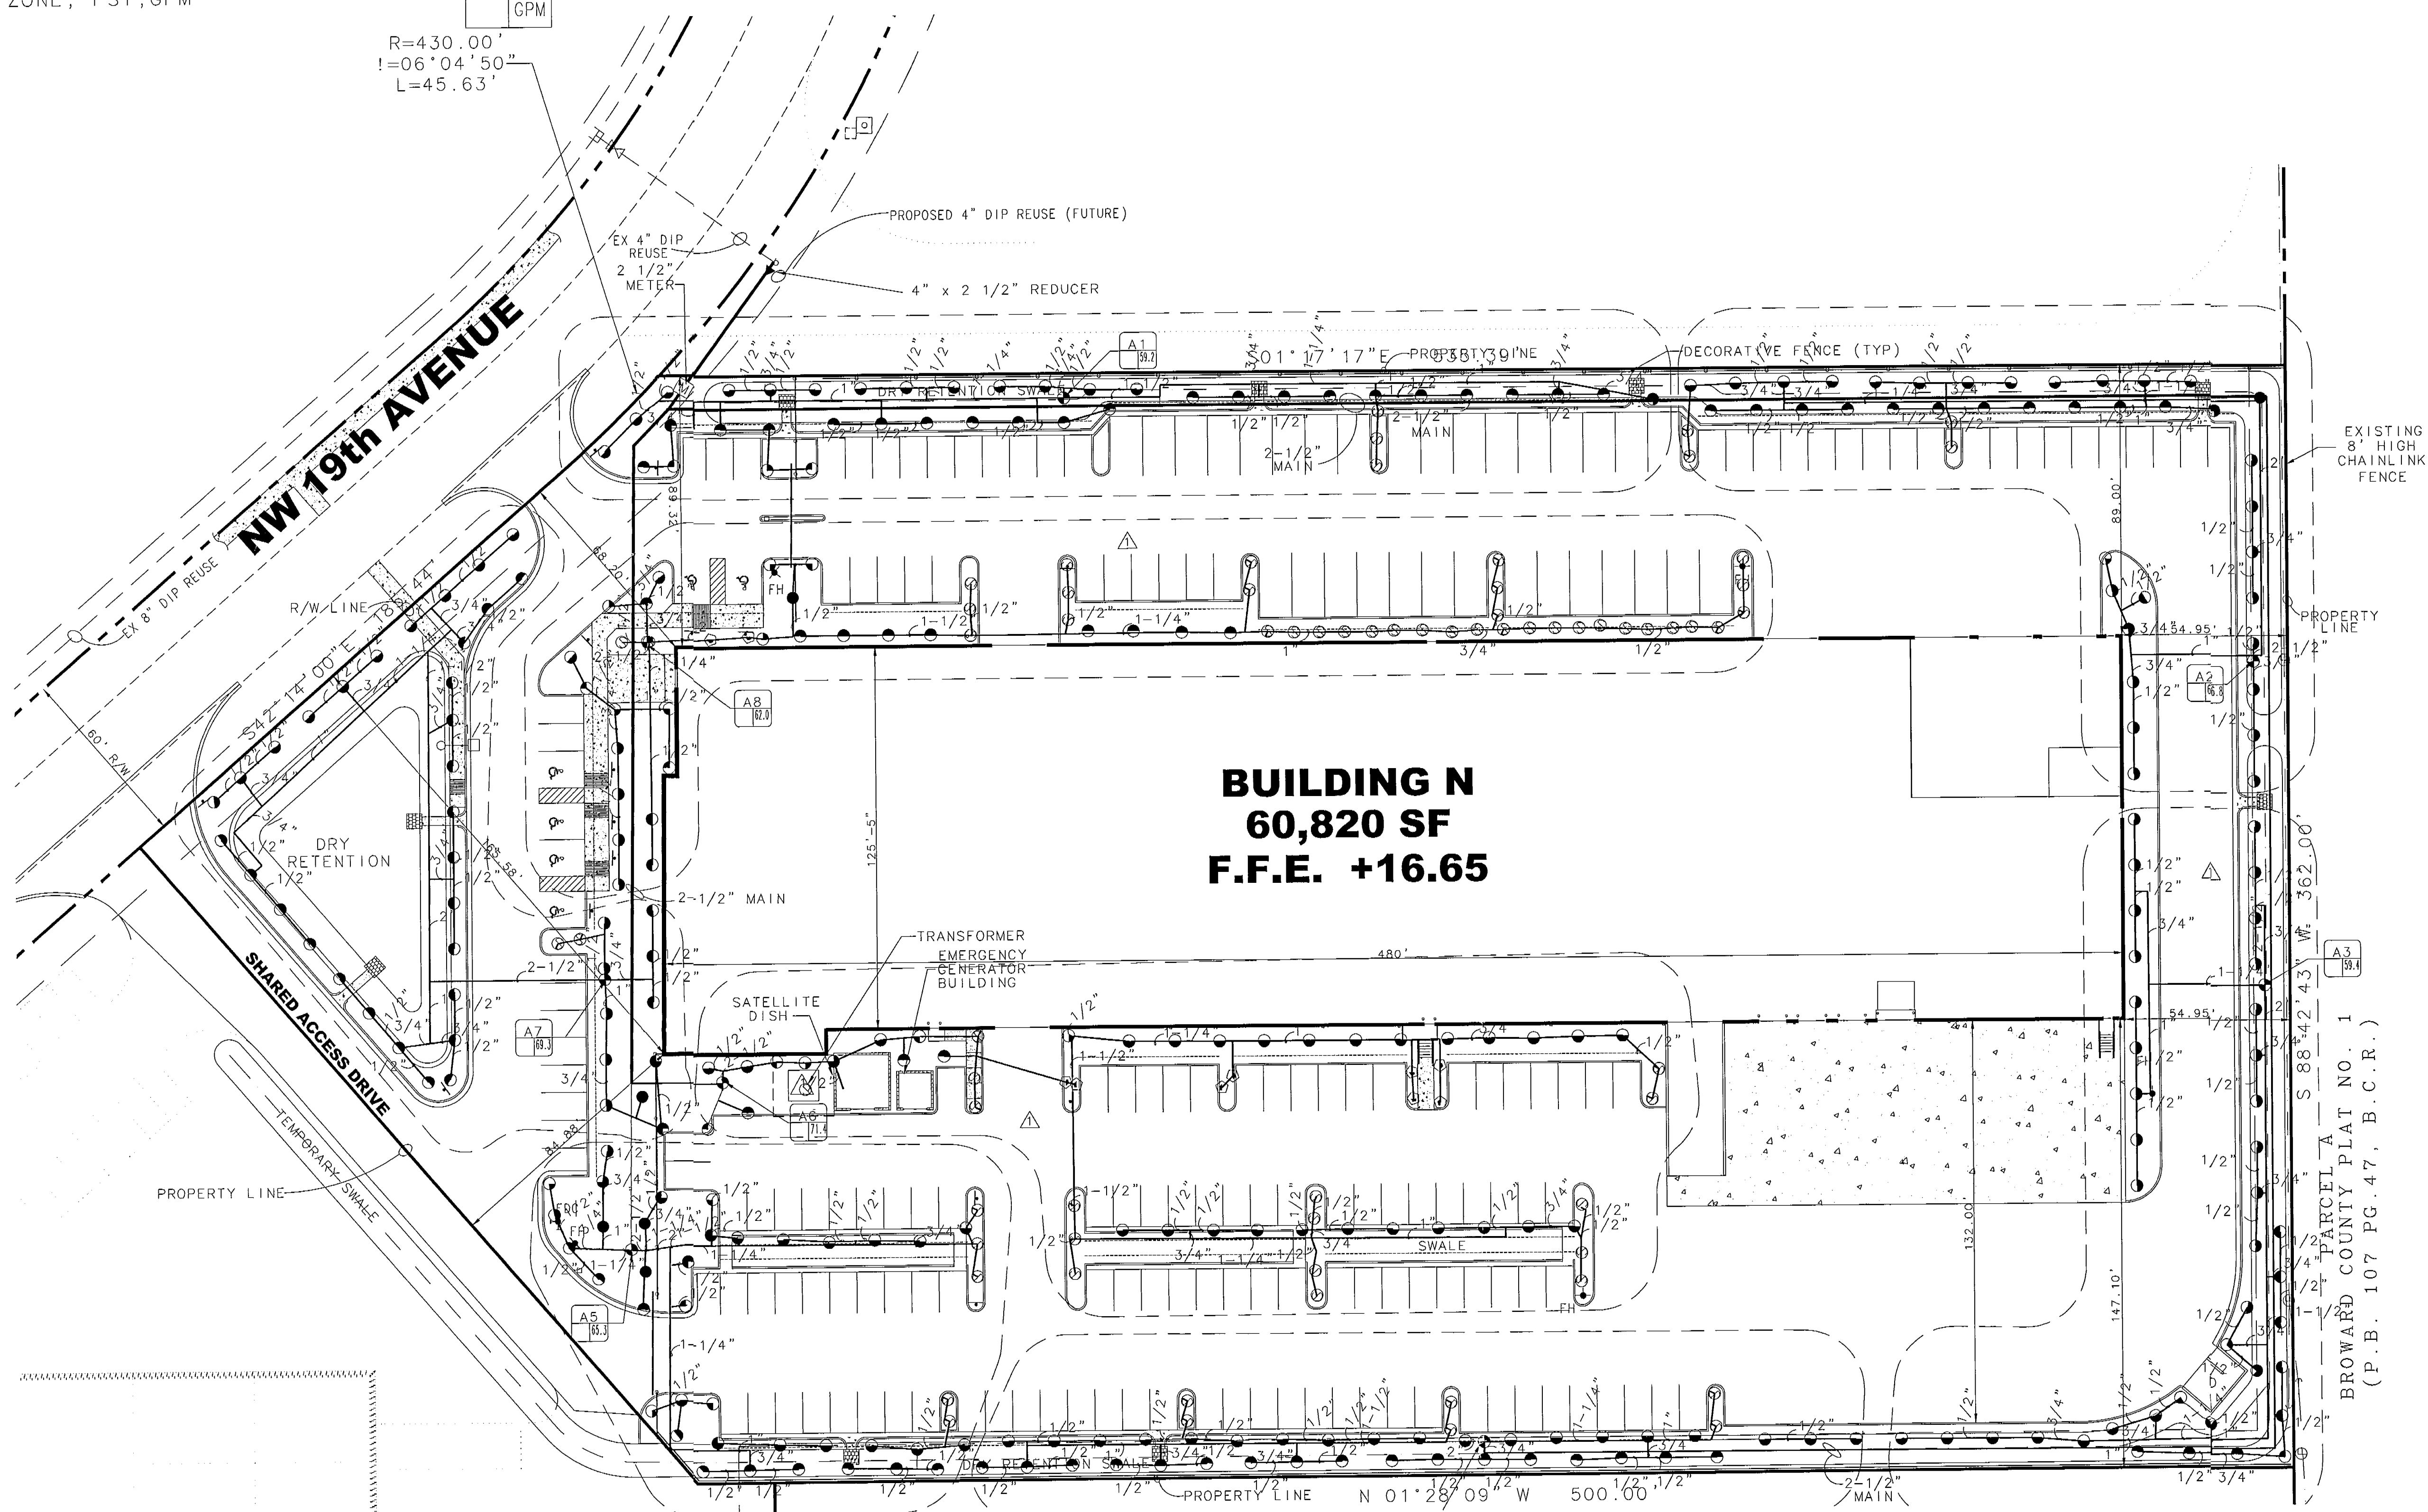

REVIEWED
JORDAN BE. 14 FIRE RESCUE
OFFICE OF THE PLANNING REVIEW

IDI Industrial
Developments
International

DATE	BY	DESCRIPTION
11/7/00	TMC	BUILDING PERMIT
9/25/00	TMC	BUILDING PERMIT
9/13/00	TMC	P & Z BOARD SUBMITTAL
9/25/00	TMC	AAC SUBMITTAL
7/26/00	TMC	DRC SUBMITTAL
RELEASE INFORMATION		

No.	GEN. REV. PER DRC COMMENTS	DESCRIPTION	BY	DATE	CK'D
1			KJK	8/25/00	TMC
REVISIONS					

START DATE:	7/26/00
DESIGNED BY:	TMC
DRAWN BY:	KJK
CHECKED BY:	TMC
ARCHIVE NO:	

RHON ERNEST-JONES
CONSULTING ENGINEERS, INC.
CIVIL ENGINEERS ■ LAND PLANNERS
TRANSPORTATION PLANNERS ■ LANDSCAPE ARCHITECTS
2840 UNIVERSITY DRIVE
CORAL SPRINGS, FLORIDA 33065
(954) 344-9855

POMPANO BUSINESS CENTER-PARCEL N (FEDEX)		
IRRIGATION PLAN		
CITY OF POMPA	BROWARD COUNTY	FLORIDA
SCALE: 1" = 30'	JOB NO: 98-0502-0700	SHEET: IRR-1 OF 2

NOT TO BE FILED FOR RECORD UNLESS SIGNED,
DATED AND EMBOSSSED WITH THE WALDIED SEAL OF
THOMAS H. CARLES
FLORIDA L.A. #832