


DRC

PZ25-12000032
05/20/2026
Fnd.I.P.
Ø1/2"

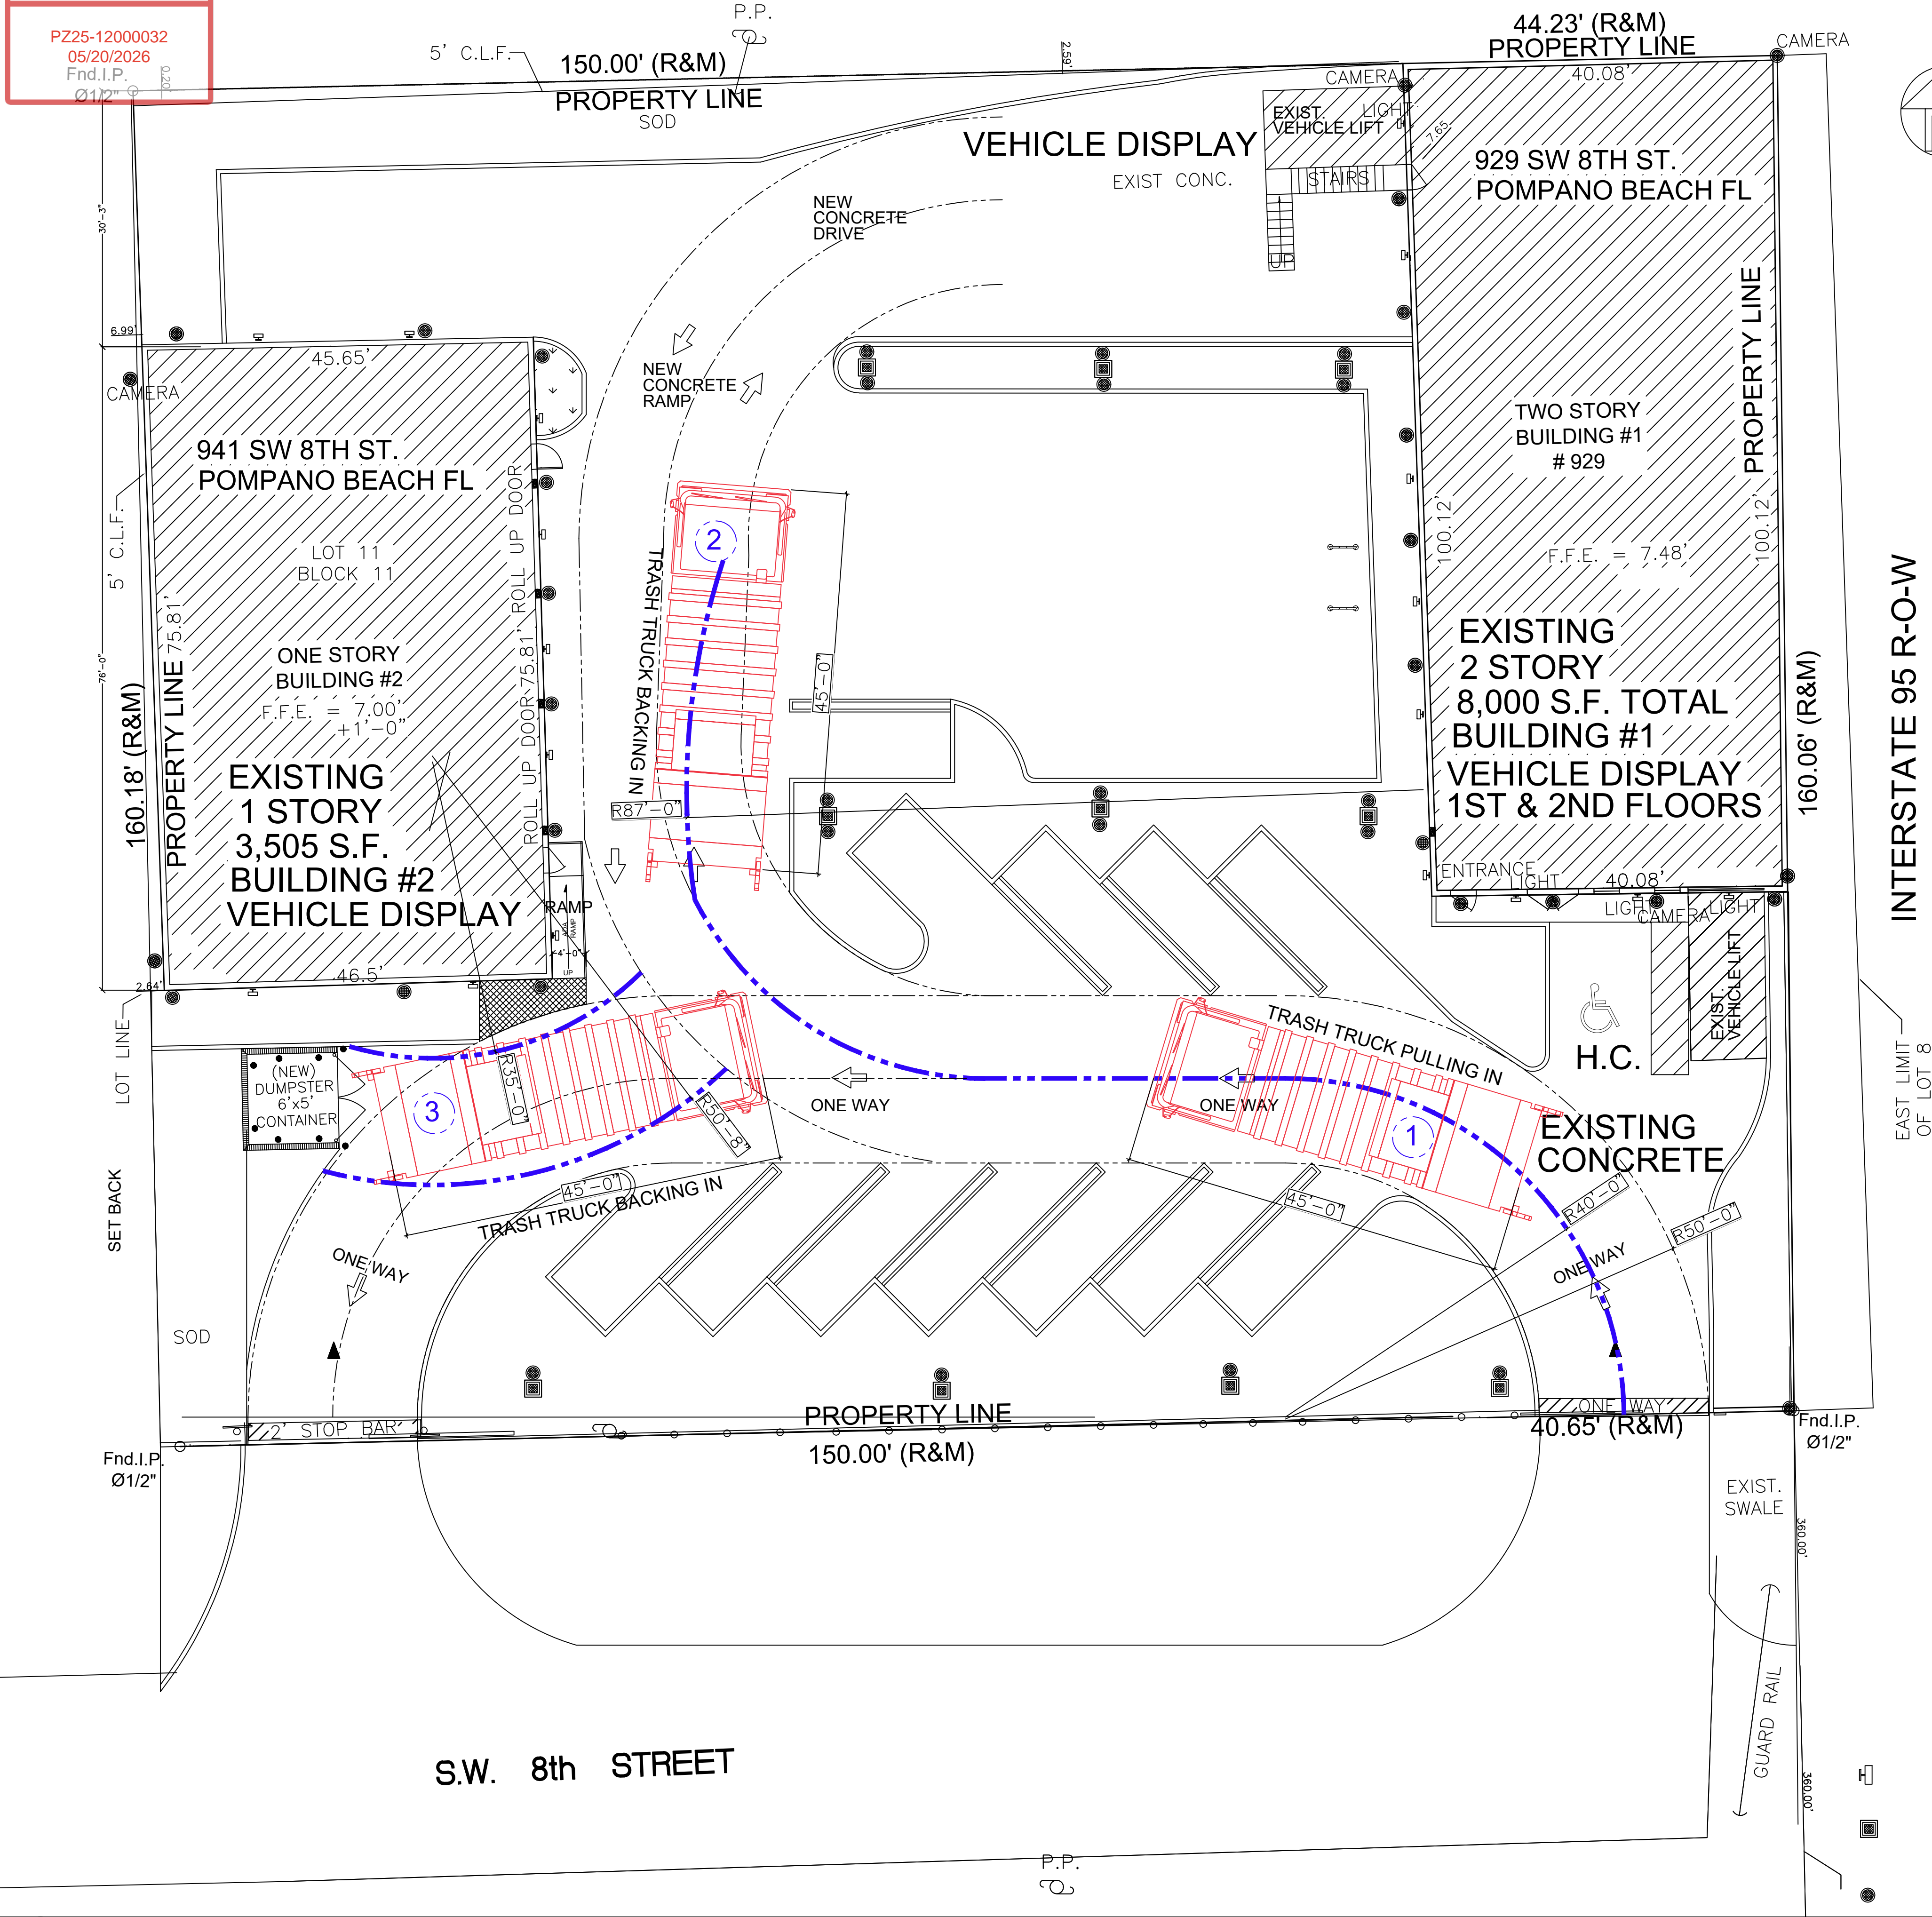

LEGEND	
SYMBOL	DESCRIPTION
	GARBAGE TRUCK
	GARBAGE TRUCK PATH

TRASH TRUCK PATH PROCEDURE	
1	TRASH TRUCK PULLS IN FROM 8TH STREET
2	TRUCK PULLS CONTINUES UNTIL IT HAS ENOUGH DISTANCE TO BACK UP TO CONTAINER
3	TRASH TRUCK BACKS INTO CONTAINER

REVISIONS:

DON ARPIN
P.E. 28585

APPROVED SEAL/SIGNATURE

THE NEW AUTO TOY STORE

929 & 941 S.W. 8TH STREET
POMPAHO BEACH, FLORIDA 33069

DRAWN:

DATE:
7/29/2025

PROJECT NUMBER:

SHEET NUMBER:

SCALE: 3/32"=1'-0"

DRC

PZ25-12000032

09/03/2025

SP-4

-

WASTE MANAGEMENT CIRCULATION PLAN

SCALE: 3/32"=1'-0"

SP-4