


A FIRST FLOOR ARCHITECTURAL FLOOR PLAN - BUILDING #1
VEHICLE DISPLAY 4,000 SQ. FT. (FIRE SPRINKLE) BUILDINGS

1ST FLR BLDG #1

B SECOND FLOOR ARCHITECTURAL FLOOR PLAN - BUILDING #1
VEHICLE DISPLAY 4,000 SQ. FT. (FIRE SPRINKLE) BUILDINGS

2ND FLR BLDG #1

(FLOOR PLAN OF BUILDING #2
CHANGED AS PER EXISTING
PERMIT FOR BUILDING #941)

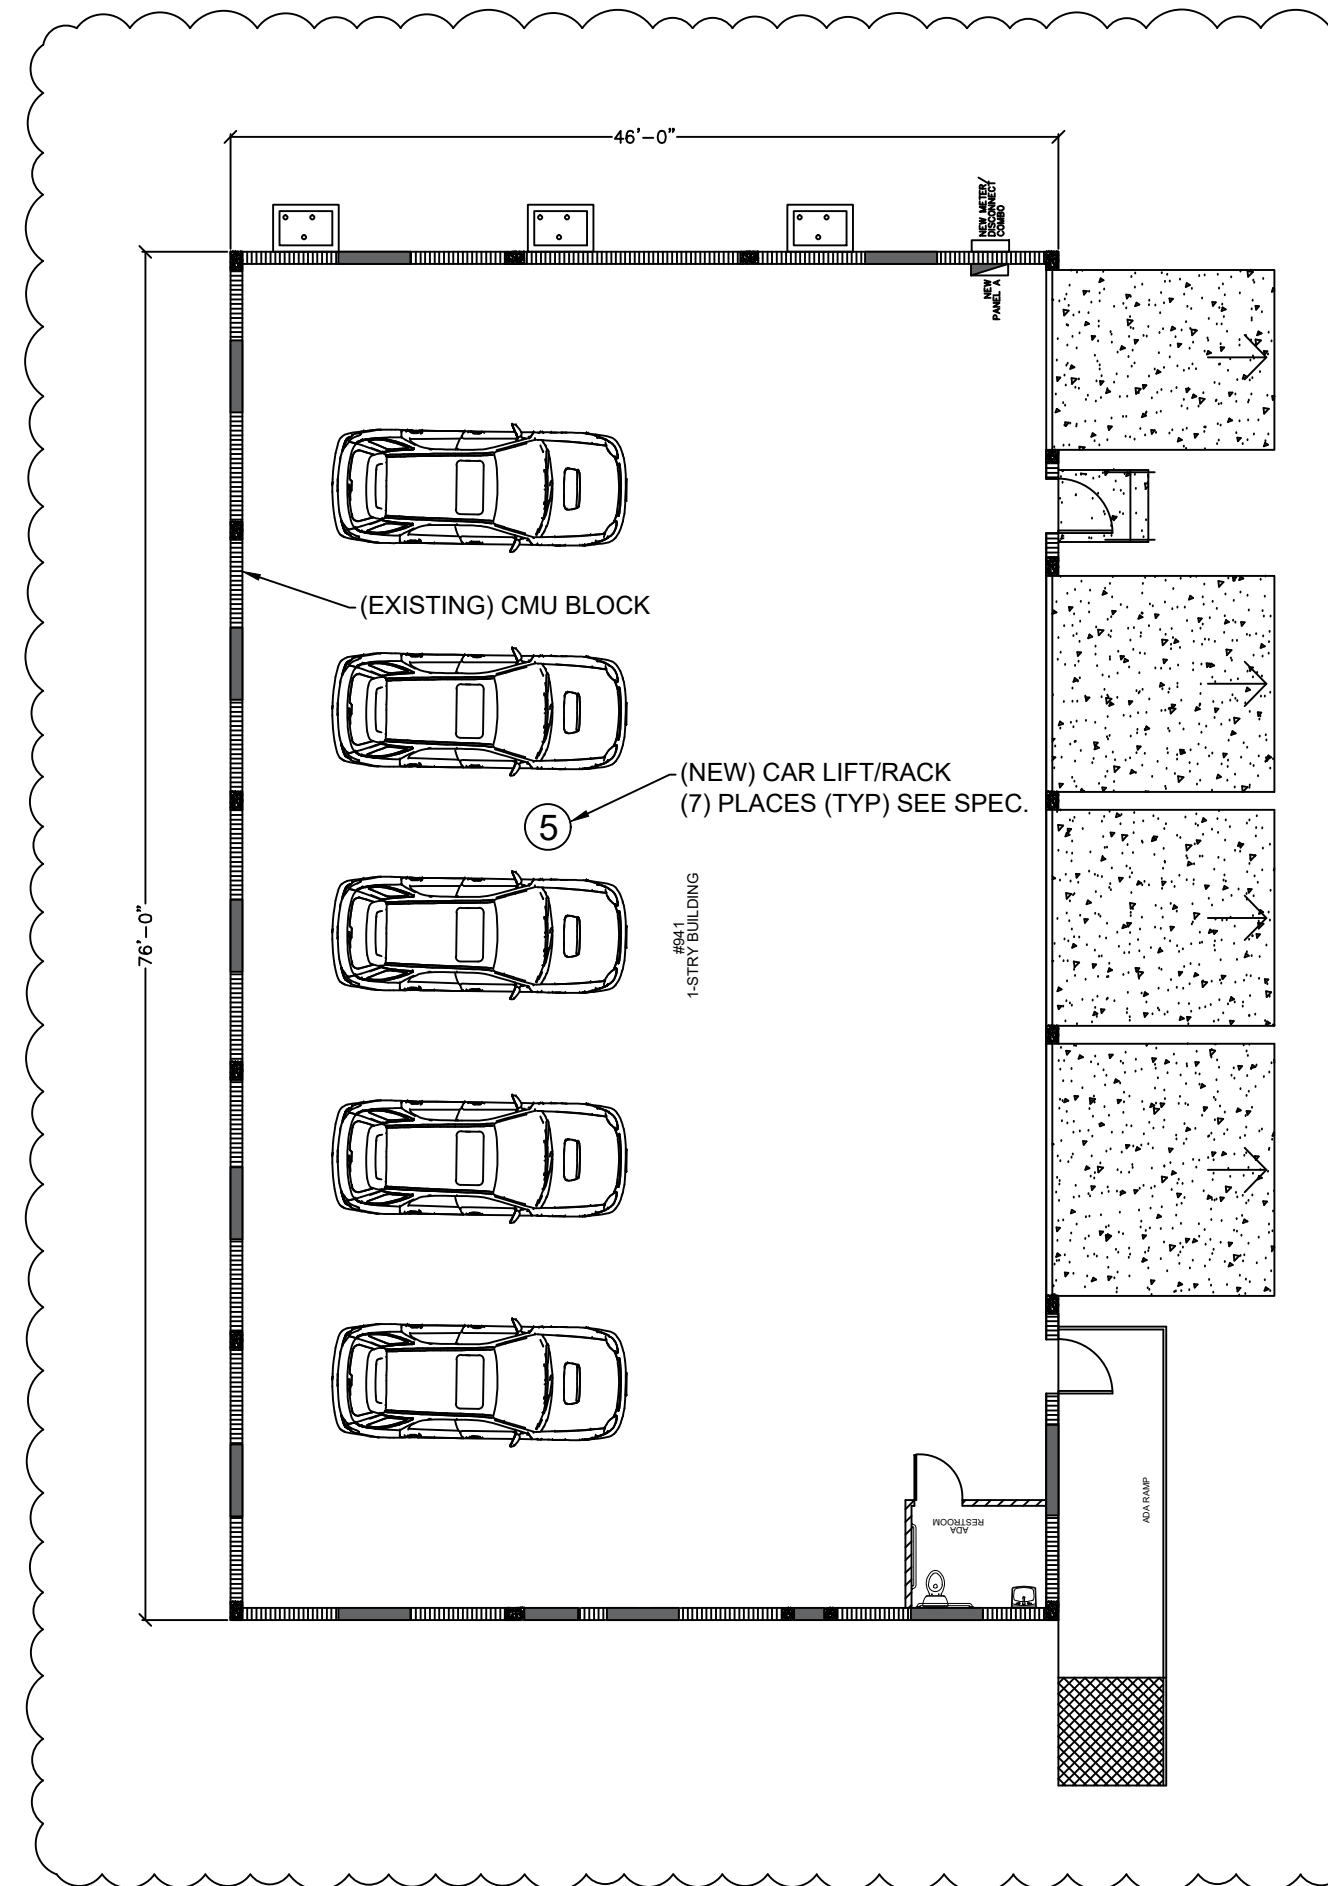

C FIRST FLOOR ARCHITECTURAL FLOOR PLAN - BUILDING #2
VEHICLE DISPLAY 3,505 SQ. FT. (FIRE SPRINKLE) BUILDINGS

1ST FLR BLDG #2

(FLOOR 2 IS NO LONGER
PROPOSED FOR BUILDING #2)

C SECOND FLOOR ARCHITECTURAL FLOOR PLAN - BUILDING #2
MEZZANINE STORAGE 3,505 SQ. FT. (FIRE SPRINKLE) BUILDINGS

MEZZ. FLR BLDG #2