

sherwin williams

SW 7757
High Reflective White
 Interior
 Location Number: 256-C1



256 High Reflective White

COORDINATING COLORS SIMILAR COLORS DETAILS

View All White & Pastel Paint Colors →

R:247 G:247 B:241 Hex Value: #f7f7f1 LRV:93

Color Collections: 2017 Intrepid, Rejuvenation - Fall/Winter 2020, Timeless White, 2021 Continuum

REVISIONS		
No.	Description	Date
4	DRC CMT	1-20-22

Karam Brothers, LLC
 3025 North Ocean Boulevard, Fort Lauderdale, Florida 33308
 PH: 954-789-2040
 General Contractor License #CGC1508162
 Authorized Architect #AR0011668




Bldg#2, Sode (North & South) Elevations
 117 South Riverside Drive
 Pompano Beach, Florida 33062

Scale: 1/4" = 1'-0"
 Checked by: EF
 Drawn by: LG
 Project #: 2021
 Date: 10-20-21


SHEET
A11

Z:\Karam Architectural Files\2020 Year\117 South Riverside Drive\0_6-3-21 PRE-DRC Meeting\DRG 6 Unit.rvt

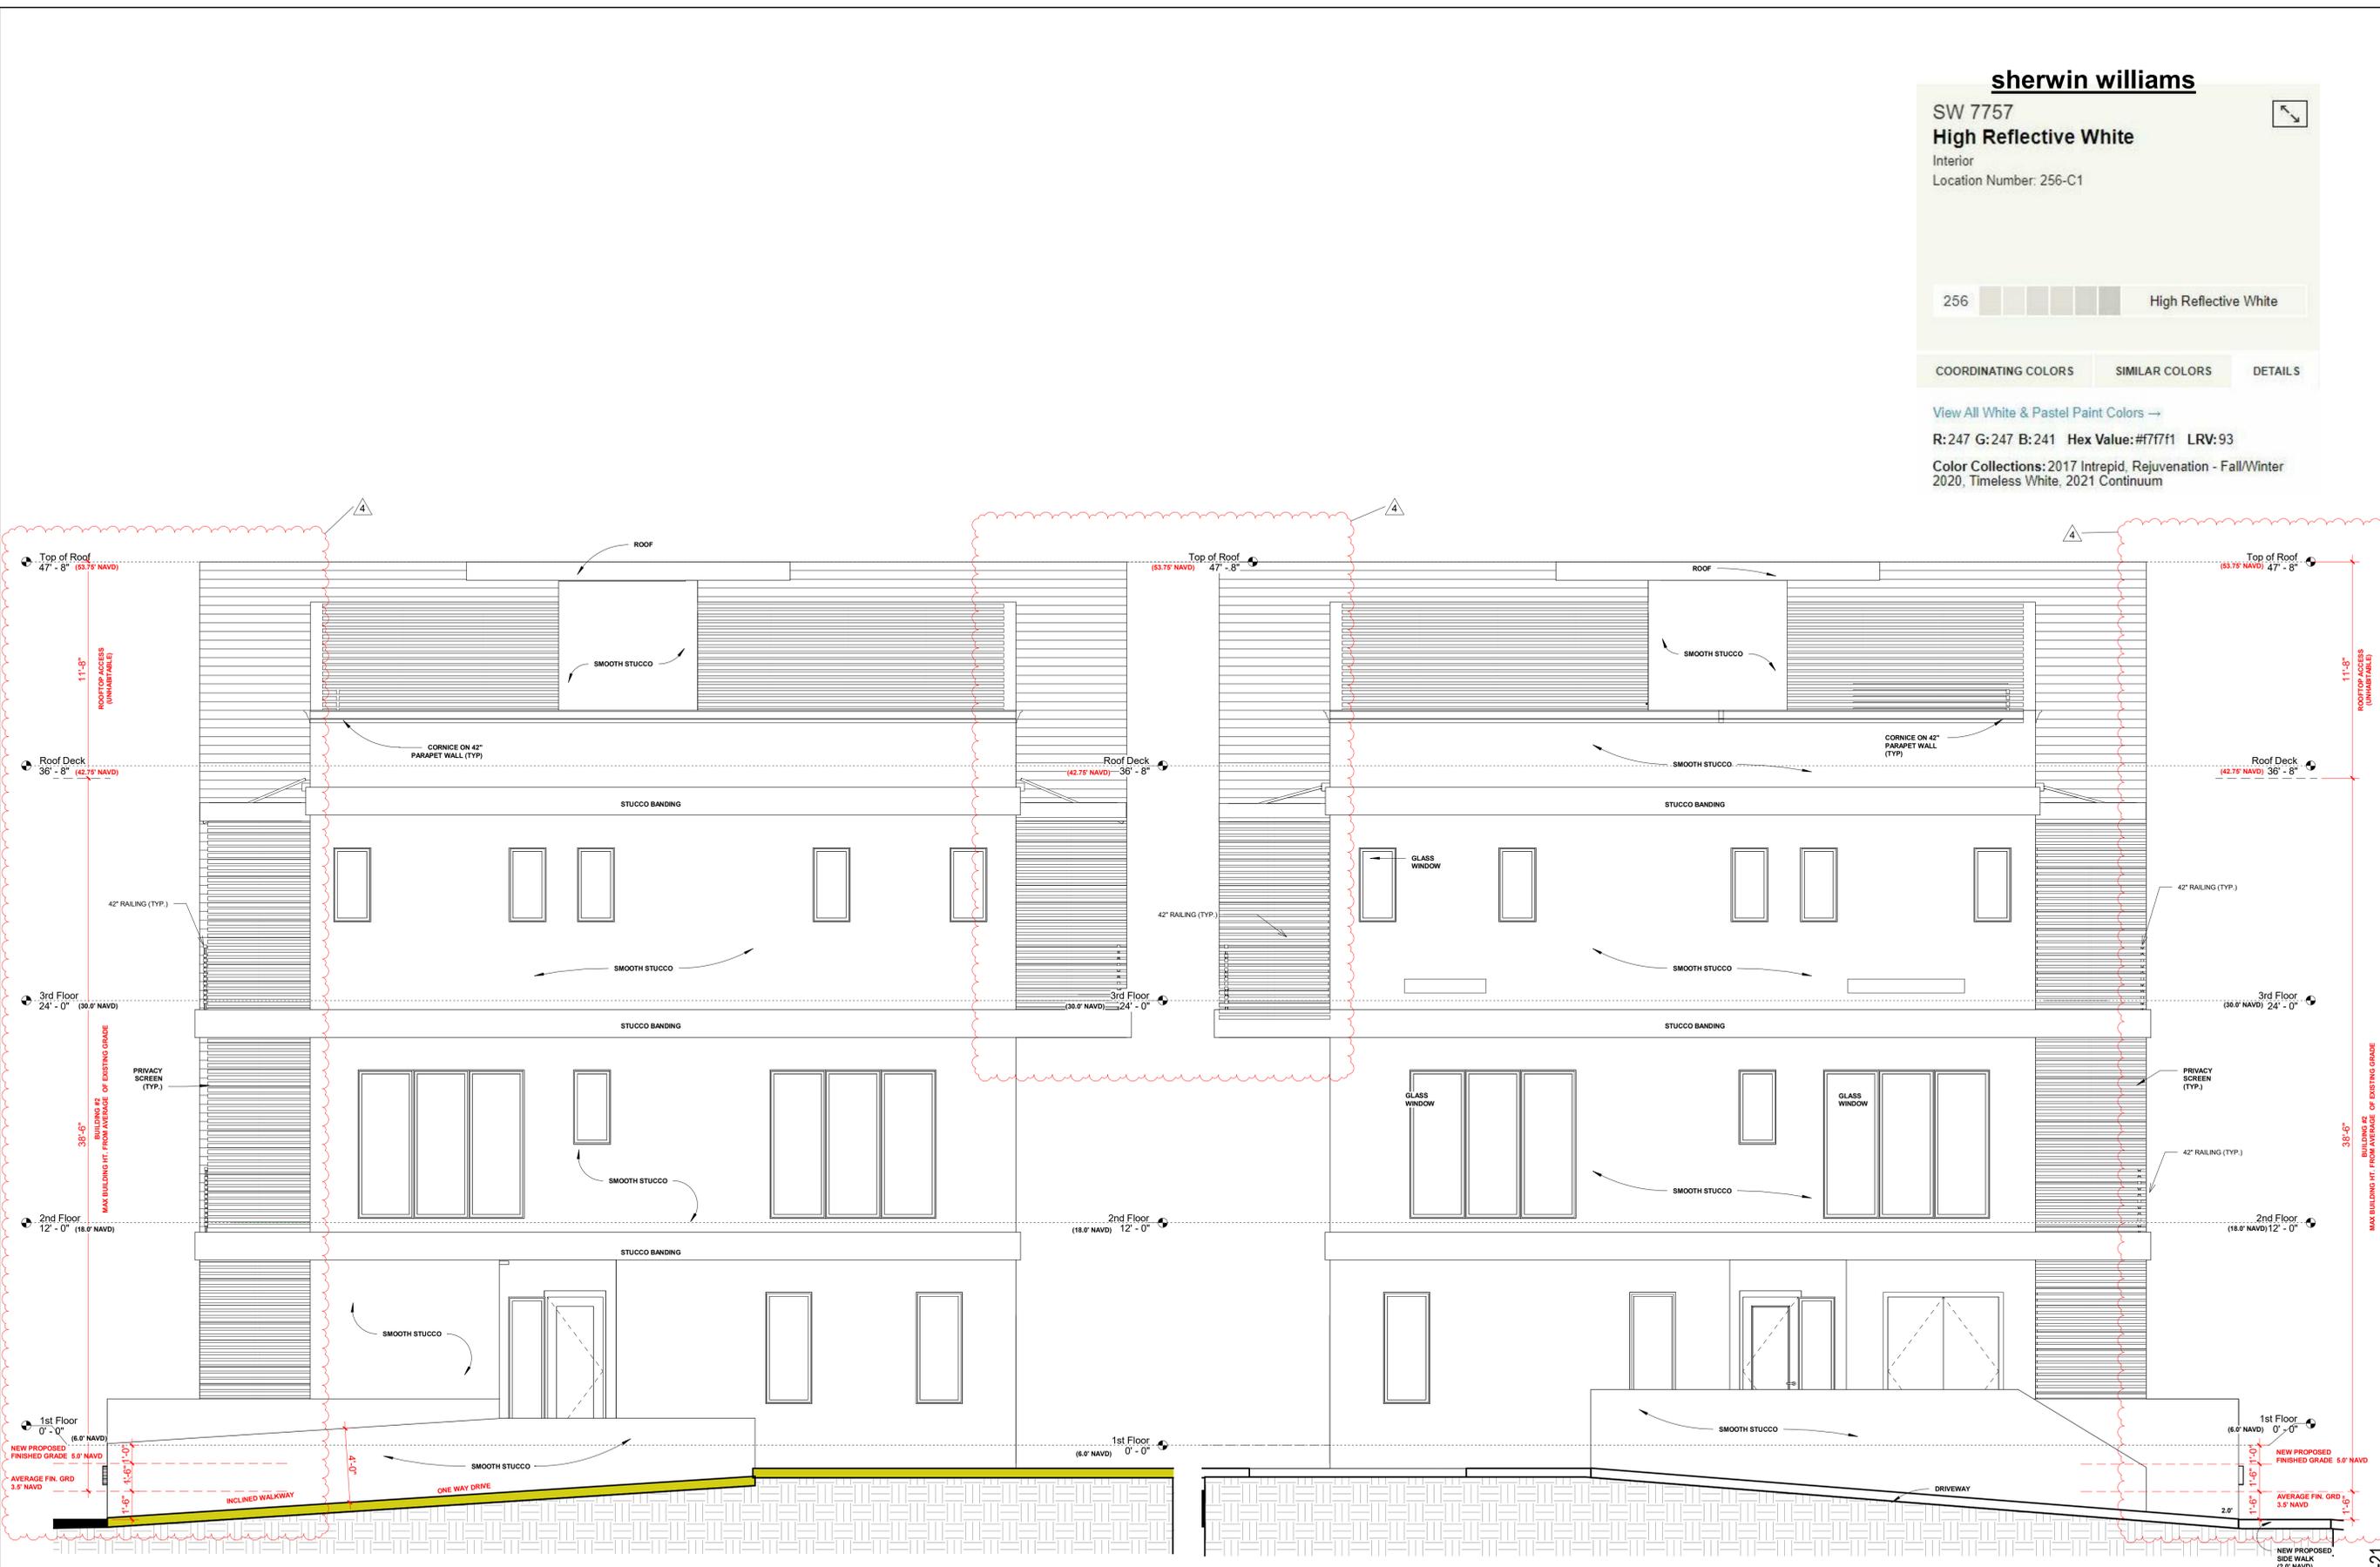

① BLDG #2 LEFT VIEW NORTH
 1/4" = 1'-0"

② BLDG #2 RIGHT VIEW SOUTH
 1/4" = 1'-0"

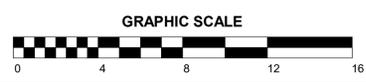

DRC 1-20-21