



MATCH LINE A-A, SEE SHEET 2 OF 8

N.W. 29th AVENUE  
VACATED BY O.R.B. 12654,  
PG. 941, O.R.B. 12670, PG. 481  
&  
O.R.B. 12186, PG. 72

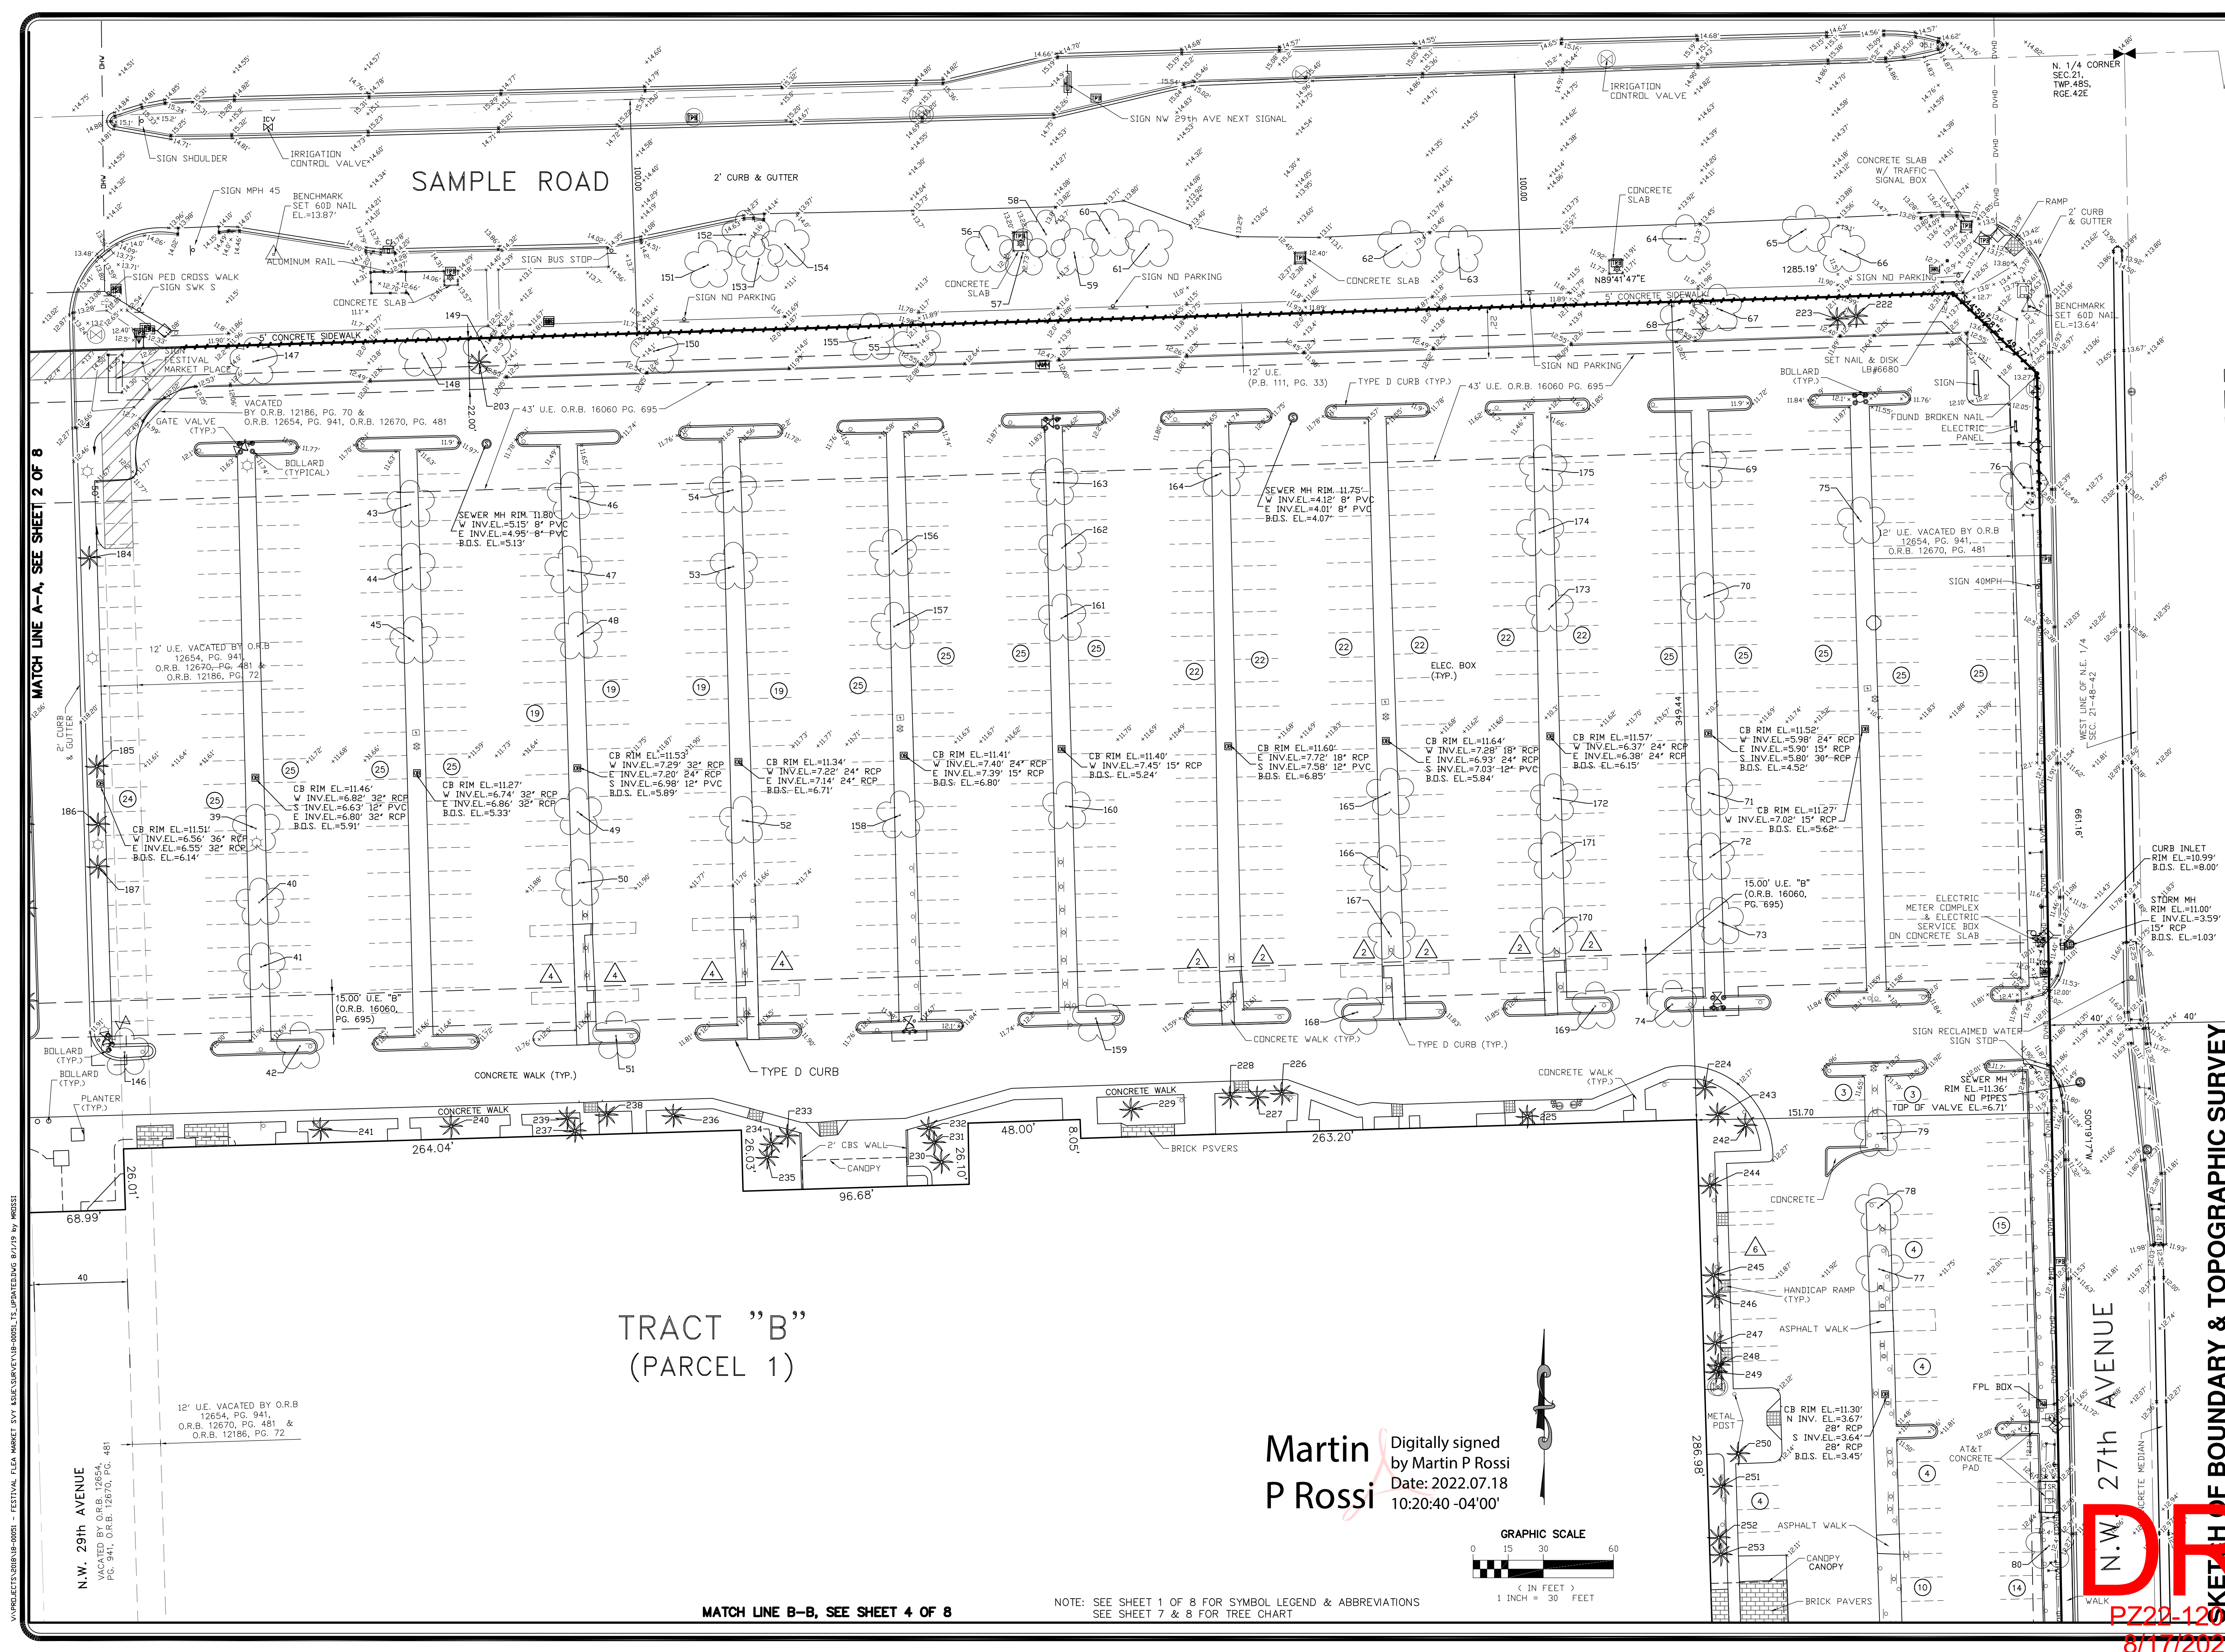

TRACT "B"  
(PARCEL 1)

Martin P Rossi  
Digitally signed  
by Martin P Rossi  
Date: 2022.07.18  
10:20:40 -04'00'

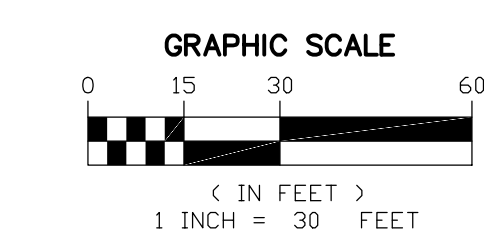

NOTE: SEE SHEET 1 OF 8 FOR SYMBOL LEGEND & ABBREVIATIONS  
SEE SHEET 7 & 8 FOR TREE CHART

MATCH LINE B-B, SEE SHEET 4 OF 8

# FESTIVAL FLEA MARKET

POMPANO BEACH - FLORIDA

**MILLER LEGG**  
South Florida Office: 5747 N. Andrews Way  
Fort Lauderdale, Florida 33309-2984  
954-436-7000 Fax: 954-436-8664  
www.millerlegg.com

CERTIFICATE OF AUTHORIZATION  
EB7318, LB6680, LC0332  
PROJECT / FILE NO.  
1-00051  
DRAWING NO.  
3  
8

PZ22-12000027  
8/17/2022