
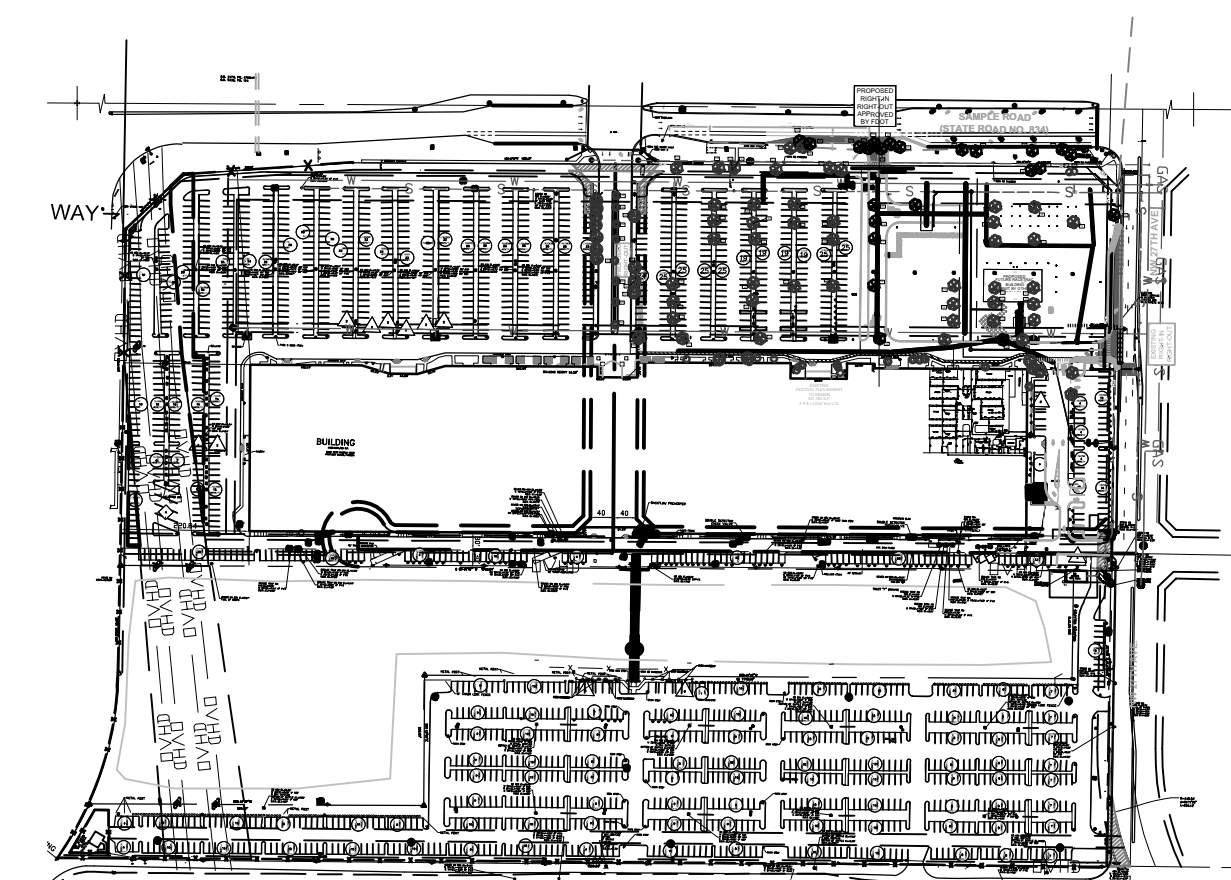


RIGHT-IN
RIGHT-OUT
APPROVED
BY FDOT

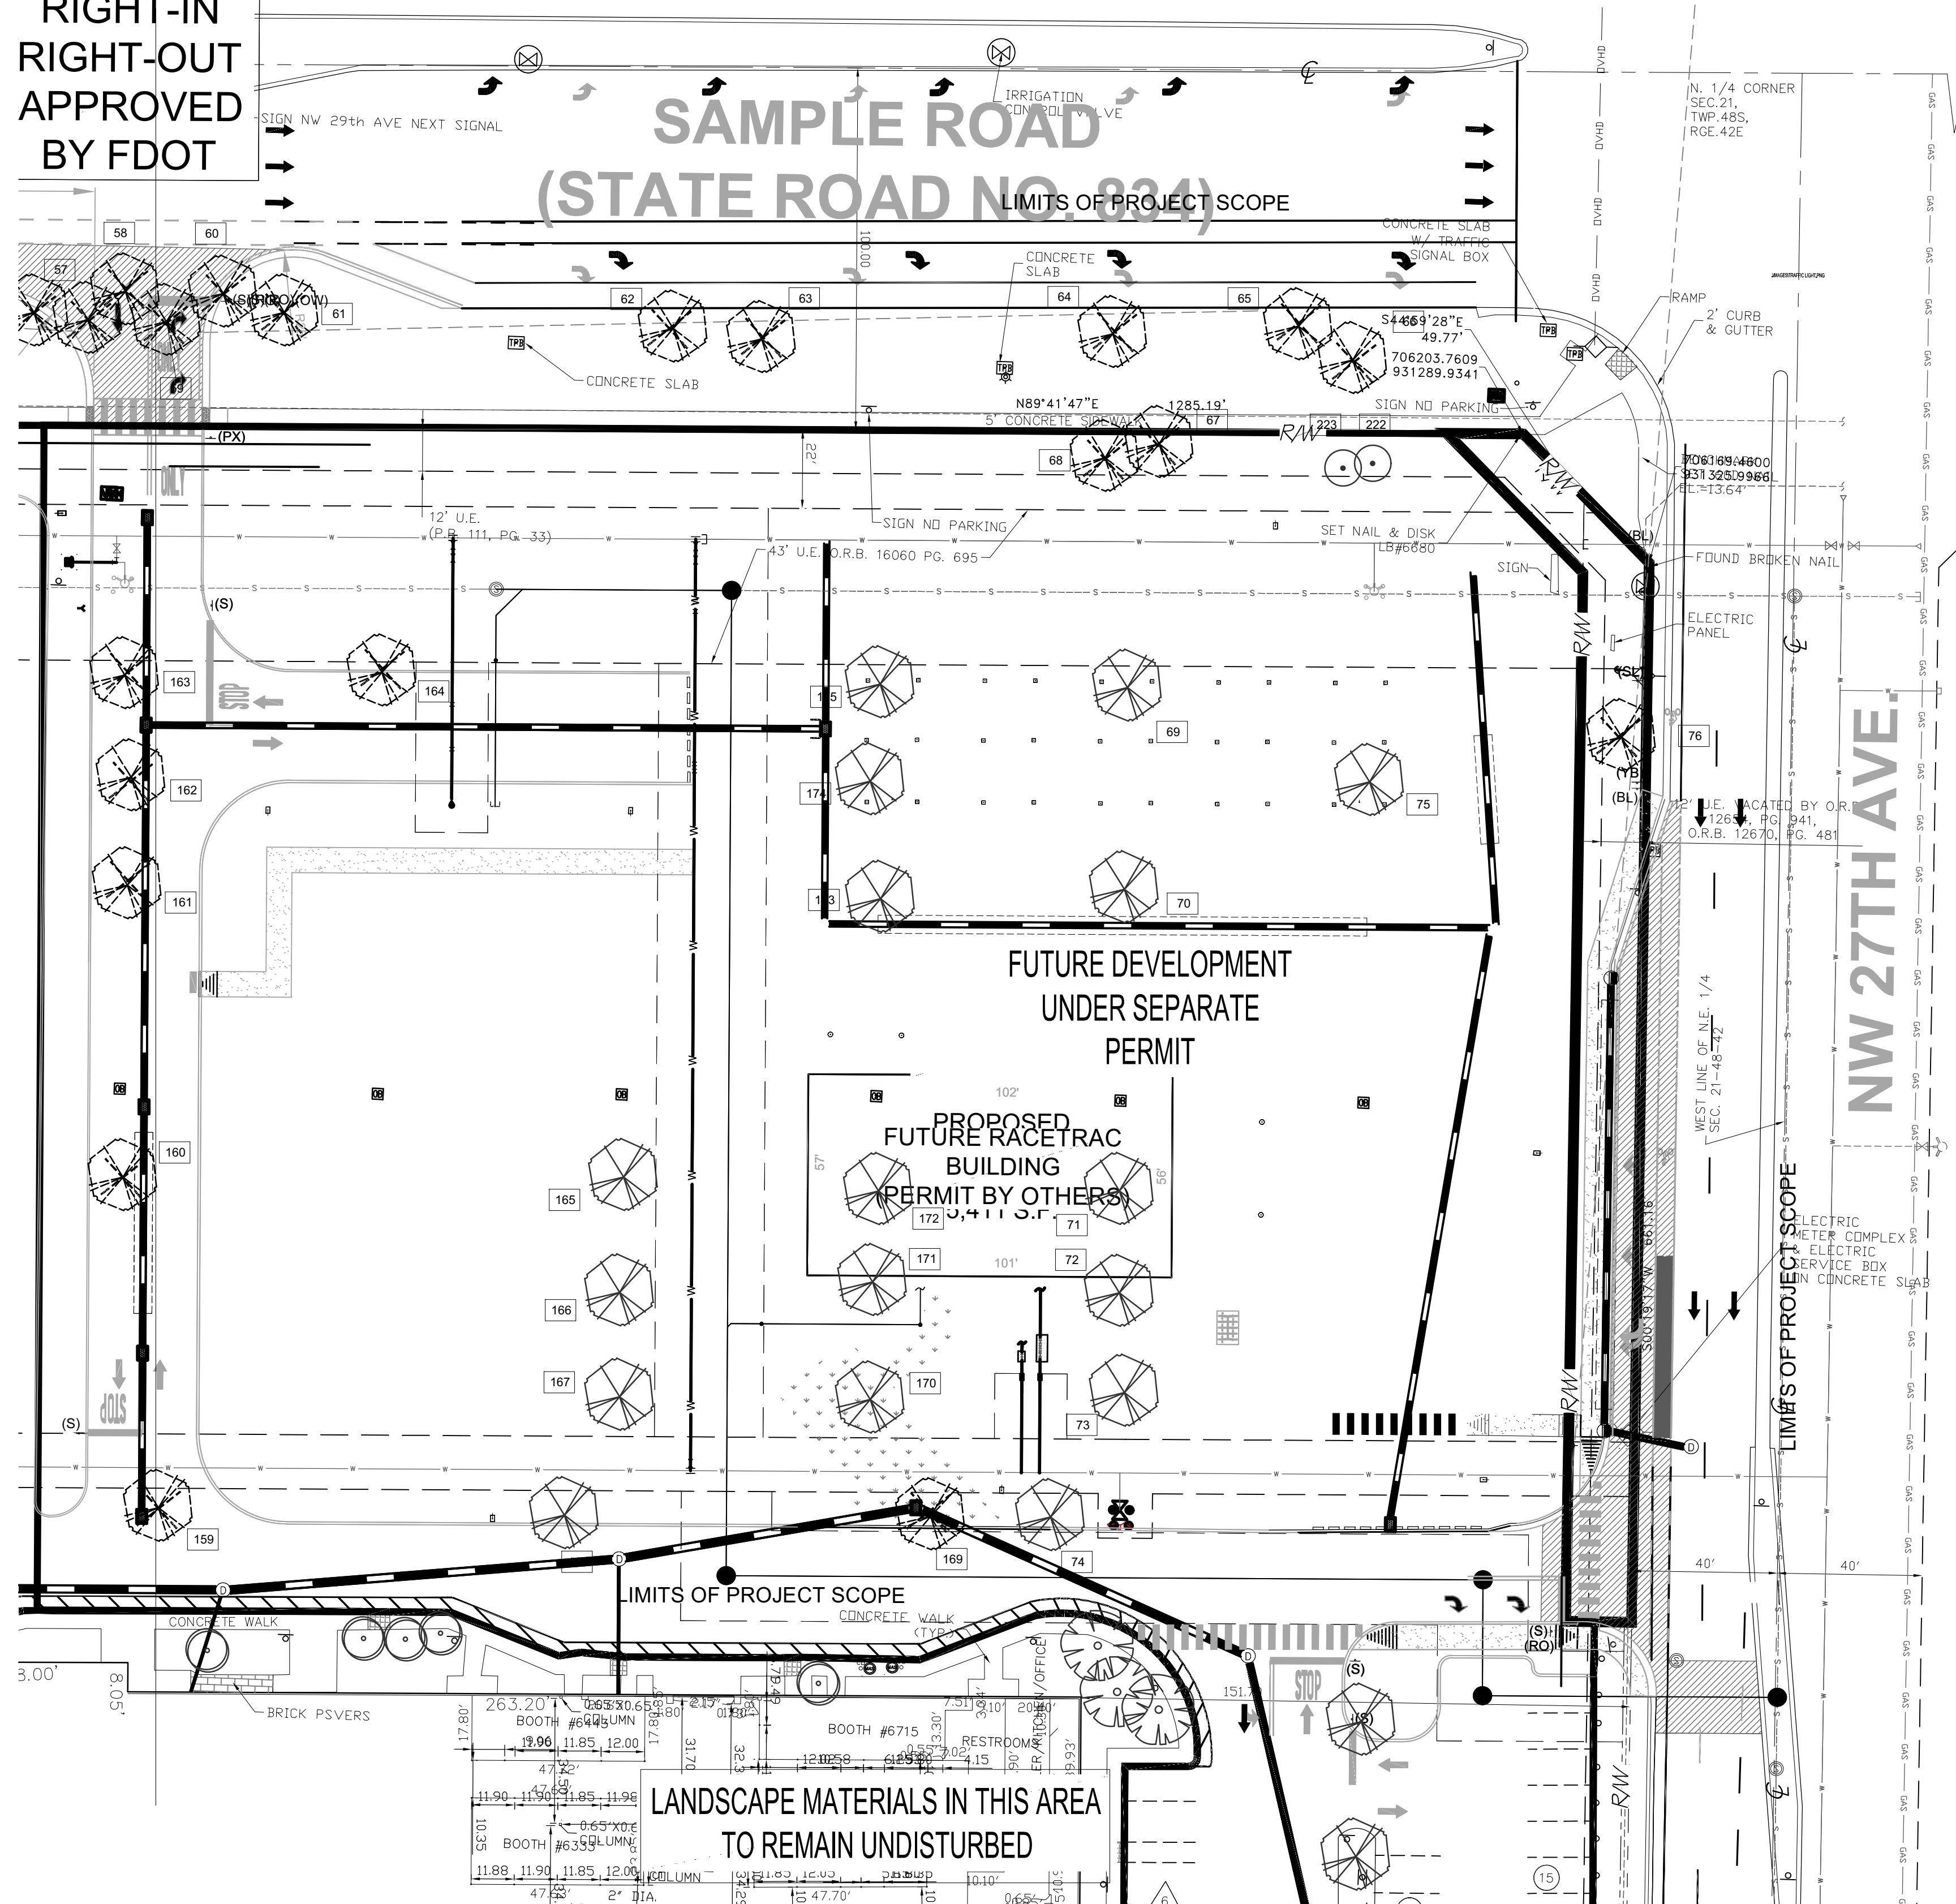

PLAN KEY (NTS)


TREES TO BE REMOVED SHALL BE CUT DOWN TO THE STUMP 12-16" ABOVE GRADE). APPLY POTASSIUM NITRATE BASED PRODUCT (TBD) TO REMAINING STUMP TO INITIATE ROTTING OF THE STUMP FOR REMOVAL. SUBMIT PRODUCT SPECIFICATION TO LANDSCAPE ARCHITECT FOR REVIEW AND APPROVAL BY THE CITY OF POMPANO BEACH URBAN FORESTER.

ALL TREE WORK TO BE PERFORMED
BY A BROWARD COUNTY REGISTERED
TREE TRIMMER.


PLEASE SEE SHEET L-1.1 FOR TREE
DISPOSITION CHART

UNLESS OTHERWISE SPECIFIED, ALL EXISTING HEDGES,
SHRUBS AND GROUND COVERS WITHIN THE SCOPE OF
WORK AREA AREA TO BE REMOVED.

IT IS REQUIRED TO HAVE A
PRE-CONSTRUCTION MEETING WITH THE
URBAN FORESTRY STAFF PRIOR TO
COMMENCEMENT OF ANY LANDSCAPE
WORK OR SITE WORK AFFECTING EXISTING
TREES. CONTACT WADE COLLUM AT
954-545-7766 or wade.collum@copbfl.com

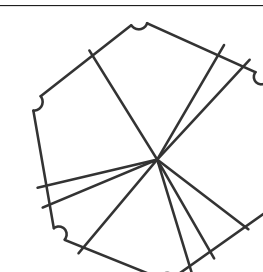

EXISTING TREE TO
REMAIN

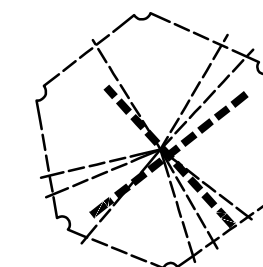

EXISTING TREE TO BE
REMOVED

NOTE: SEVERAL TREES SCHEDULED TO REMAIN MAY REQUIRE STRUCTURAL BRACING, CABLING AND CROWN REDUCTION TO IMPROVE STABILITY AND INTEGRITY OF THE TREE. WORK SHALL BE PERFORMED, IF NECESSARY, BY AN BOARD CERTIFIED MASTER ARBORIST.

NOTE: TREES SCHEDULED TO REMAIN WHICH EXIST
ADJACENT TO INTERIOR DRIVE AISLES, SHALL BE ROOT
PRUNED AS NEEDED UNDER THE SUPERVISION OF AN ISA
CERTIFIED ARBORIST AND IN ACCORDANCE WITH DETAIL
ON SHEET L-1.2

Digitally signed by
Michael D
Grosswirth
DN: c=US,
o=THOMAS
ENGINEERING
GROUP LLC,
ou=A01410C000001
720E31831F0000EF
AC, cn=Michael D
Grosswirth
Date: 2022.07.19
12:15:33 -04'00'

Michael D
Gross
wirth

[illegible]

KNOW WHAT'S BELOW
ALWAYS CALL 811
BEFORE YOU DIG

It's fast. It's free. It's the law.

callsunshine.com

BUILDING PERMIT

PROJECT No.:	F19004
DRAWN BY:	J
CHECKED BY:	MD
DATE:	05-23-1
CAD I.D.:	F190044 - TREE DISPOSITION

PROJECT:


**FESTIVAL
MARKETPLACE
POMPANO BEACH, FL**

— FOR —

URBN DESIGN
696 NE 125TH STREET
NORTH MIAMI, FL 33415



6300 NW 31ST AVENUE
FORT LAUDERDALE, FL 3330
PH: (954) 202-7000
FX: (954) 202-7070
www.ThomasEngineeringGroup.com

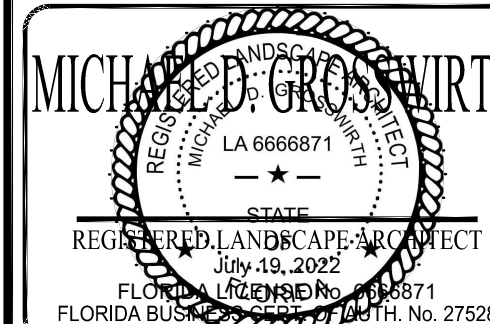

SHEET TITLE:
FREE DISPOSITION
PLAN EAST
PARCEL

SHEET NUMBER:

DRC
FREE DISPOSITION
PLAN EAST
PARCEL
SHEET NUMBER:
E-1.1
PZ22-12000027
8/17/2022
AS AUTHORIZED BY MICHELLE D. BOSSARDT, LA6666871 ON 2022-07-

THE SEAL APPEARING ON THIS DOCUMENT WAS AUTHORIZED BY MICHAEL D. S. ROSS WORTH | A6666871 ON 2022-07-1