


SCALE: 1" = 30'
(FOR 24" x 36" DRAWING)

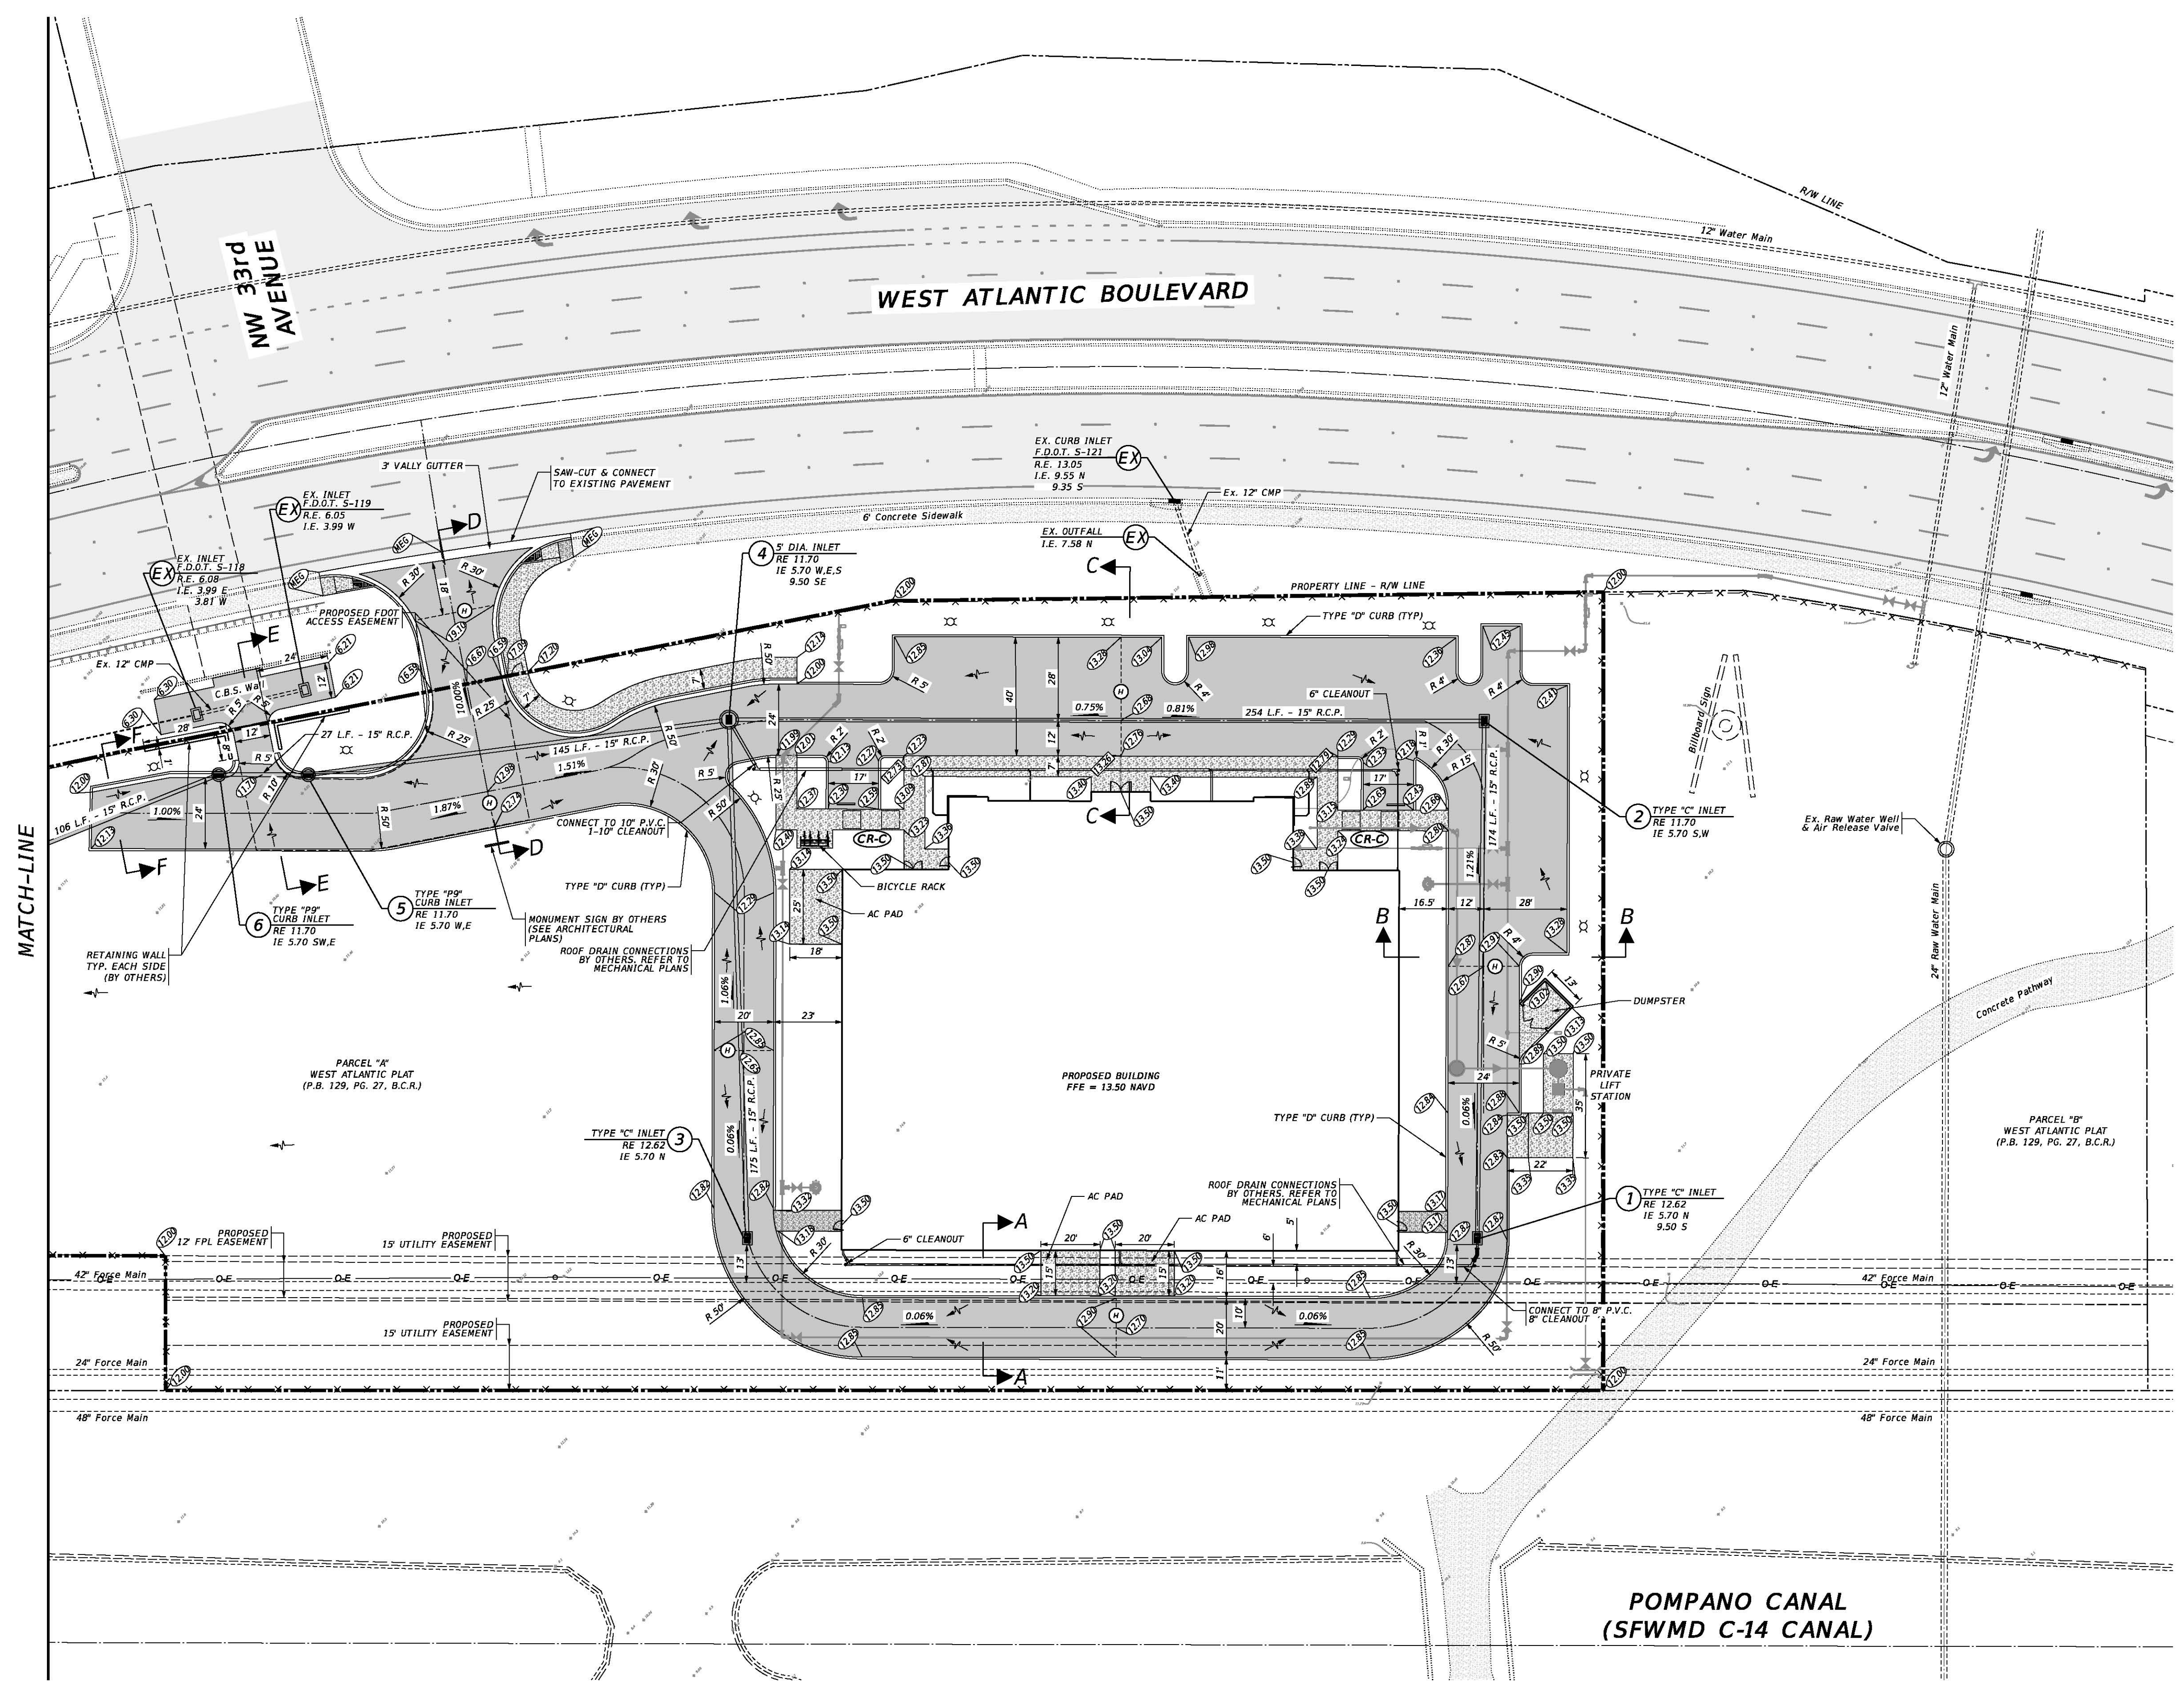

LEGEND

	PROPOSED PAVEMENT		LENGTH, SIZE AND TYPE OF PROPOSED DRAINAGE PIPE
	PROPOSED CONCRETE		PROPOSED DRAINAGE INLET
	EXISTING PAVEMENT		PROPOSED DRAINAGE CURB INLET
	EXISTING CONCRETE		PROPOSED DRAINAGE MANHOLE
	PROPERTY LINE		PAVEMENT SLOPE AND DIRECTION
	RIGHT-OF-WAY LINE		PROPOSED GRADE
	EASEMENT LINE		MATCH EXISTING GRADE
	CENTERLINE		PROPOSED GRADE, TOP OF SLAB
	PROPOSED FENCING		DRAINAGE STRUCTURE DESIGNATION
	EXISTING FENCING		DIRECTION OF OVERLAND FLOW
	PROPOSED CONTOUR		CURB RAMP PER F.D.O.T. INDEX No. 304
	EXISTING UNDERGROUND UTILITIES		PROPOSED WATER MAIN
	PROPOSED TYPE "D" CURB		PROPOSED GATE VALVE
	PROPOSED TYPE "F" CURB & GUTTER		PROPOSED FIRE HYDRANT
	EXISTING TYPE "F" CURB & GUTTER		PROPOSED TEE
	EDGE OF WATER		PROPOSED CROSS
	FLOW LINE		PROPOSED BENDS
	RIDGE LINE		PROPOSED SEWER MAIN
	BUILDING FOOTPRINT		PROPOSED SANITARY MANHOLE
	EXISTING SPOT ELEVATION		
	EXISTING DRAINAGE INLET		

ABBREVIATIONS

EX	EXISTING	CMP	CORRUGATED METAL PIPE
R/W	RIGHT OF WAY	PVC	POLYVINYL CHLORIDE
F.F.E.	FINISHED FLOOR ELEVATION	RCP	REINFORCED CONCRETE PIPE
RE	RIM ELEVATION	DIP	DUCTILE IRON PIPE
IE	INVERT ELEVATION	N	NORTH
BCR	BROWARD COUNTY RECORDS	S	SOUTH
PB	PLAT BOOK	E	EAST
PG	PAGE	W	WEST
DIA	DIAMETER		
LF	LINEAR FEET		

NOTES:

1. ALL ELEVATIONS REFER TO NATIONAL VERTICAL DATUM OF 1988 (N.A.V.D. 88).



GRADING AND DRAINAGE
PLAN

PALM AIRE TENNIS CENTER
RWB / LINARES ARCHITECTURE

WINNINGHAM & FRADLEY
ENGINEERS • PLANNERS • SURVEYORS
4411 STREET • OAKLAND PARK, FL 33334
Office: 954.771.0288 • Fax: 954.771.0288 • www.winfrad.com

DESIGNED: BMF	DATE: 10/2024	PUBLISHED: 4/9/2025, 2:45:52 PM
DRAWN: MDB	DATE: 10/2024	PROJECT NUMBER
CHECKED: BMP	DATE: 03/05/2025	000922036
NO.	REVISIONS	DATE

SHEET
GD1 OF 2