
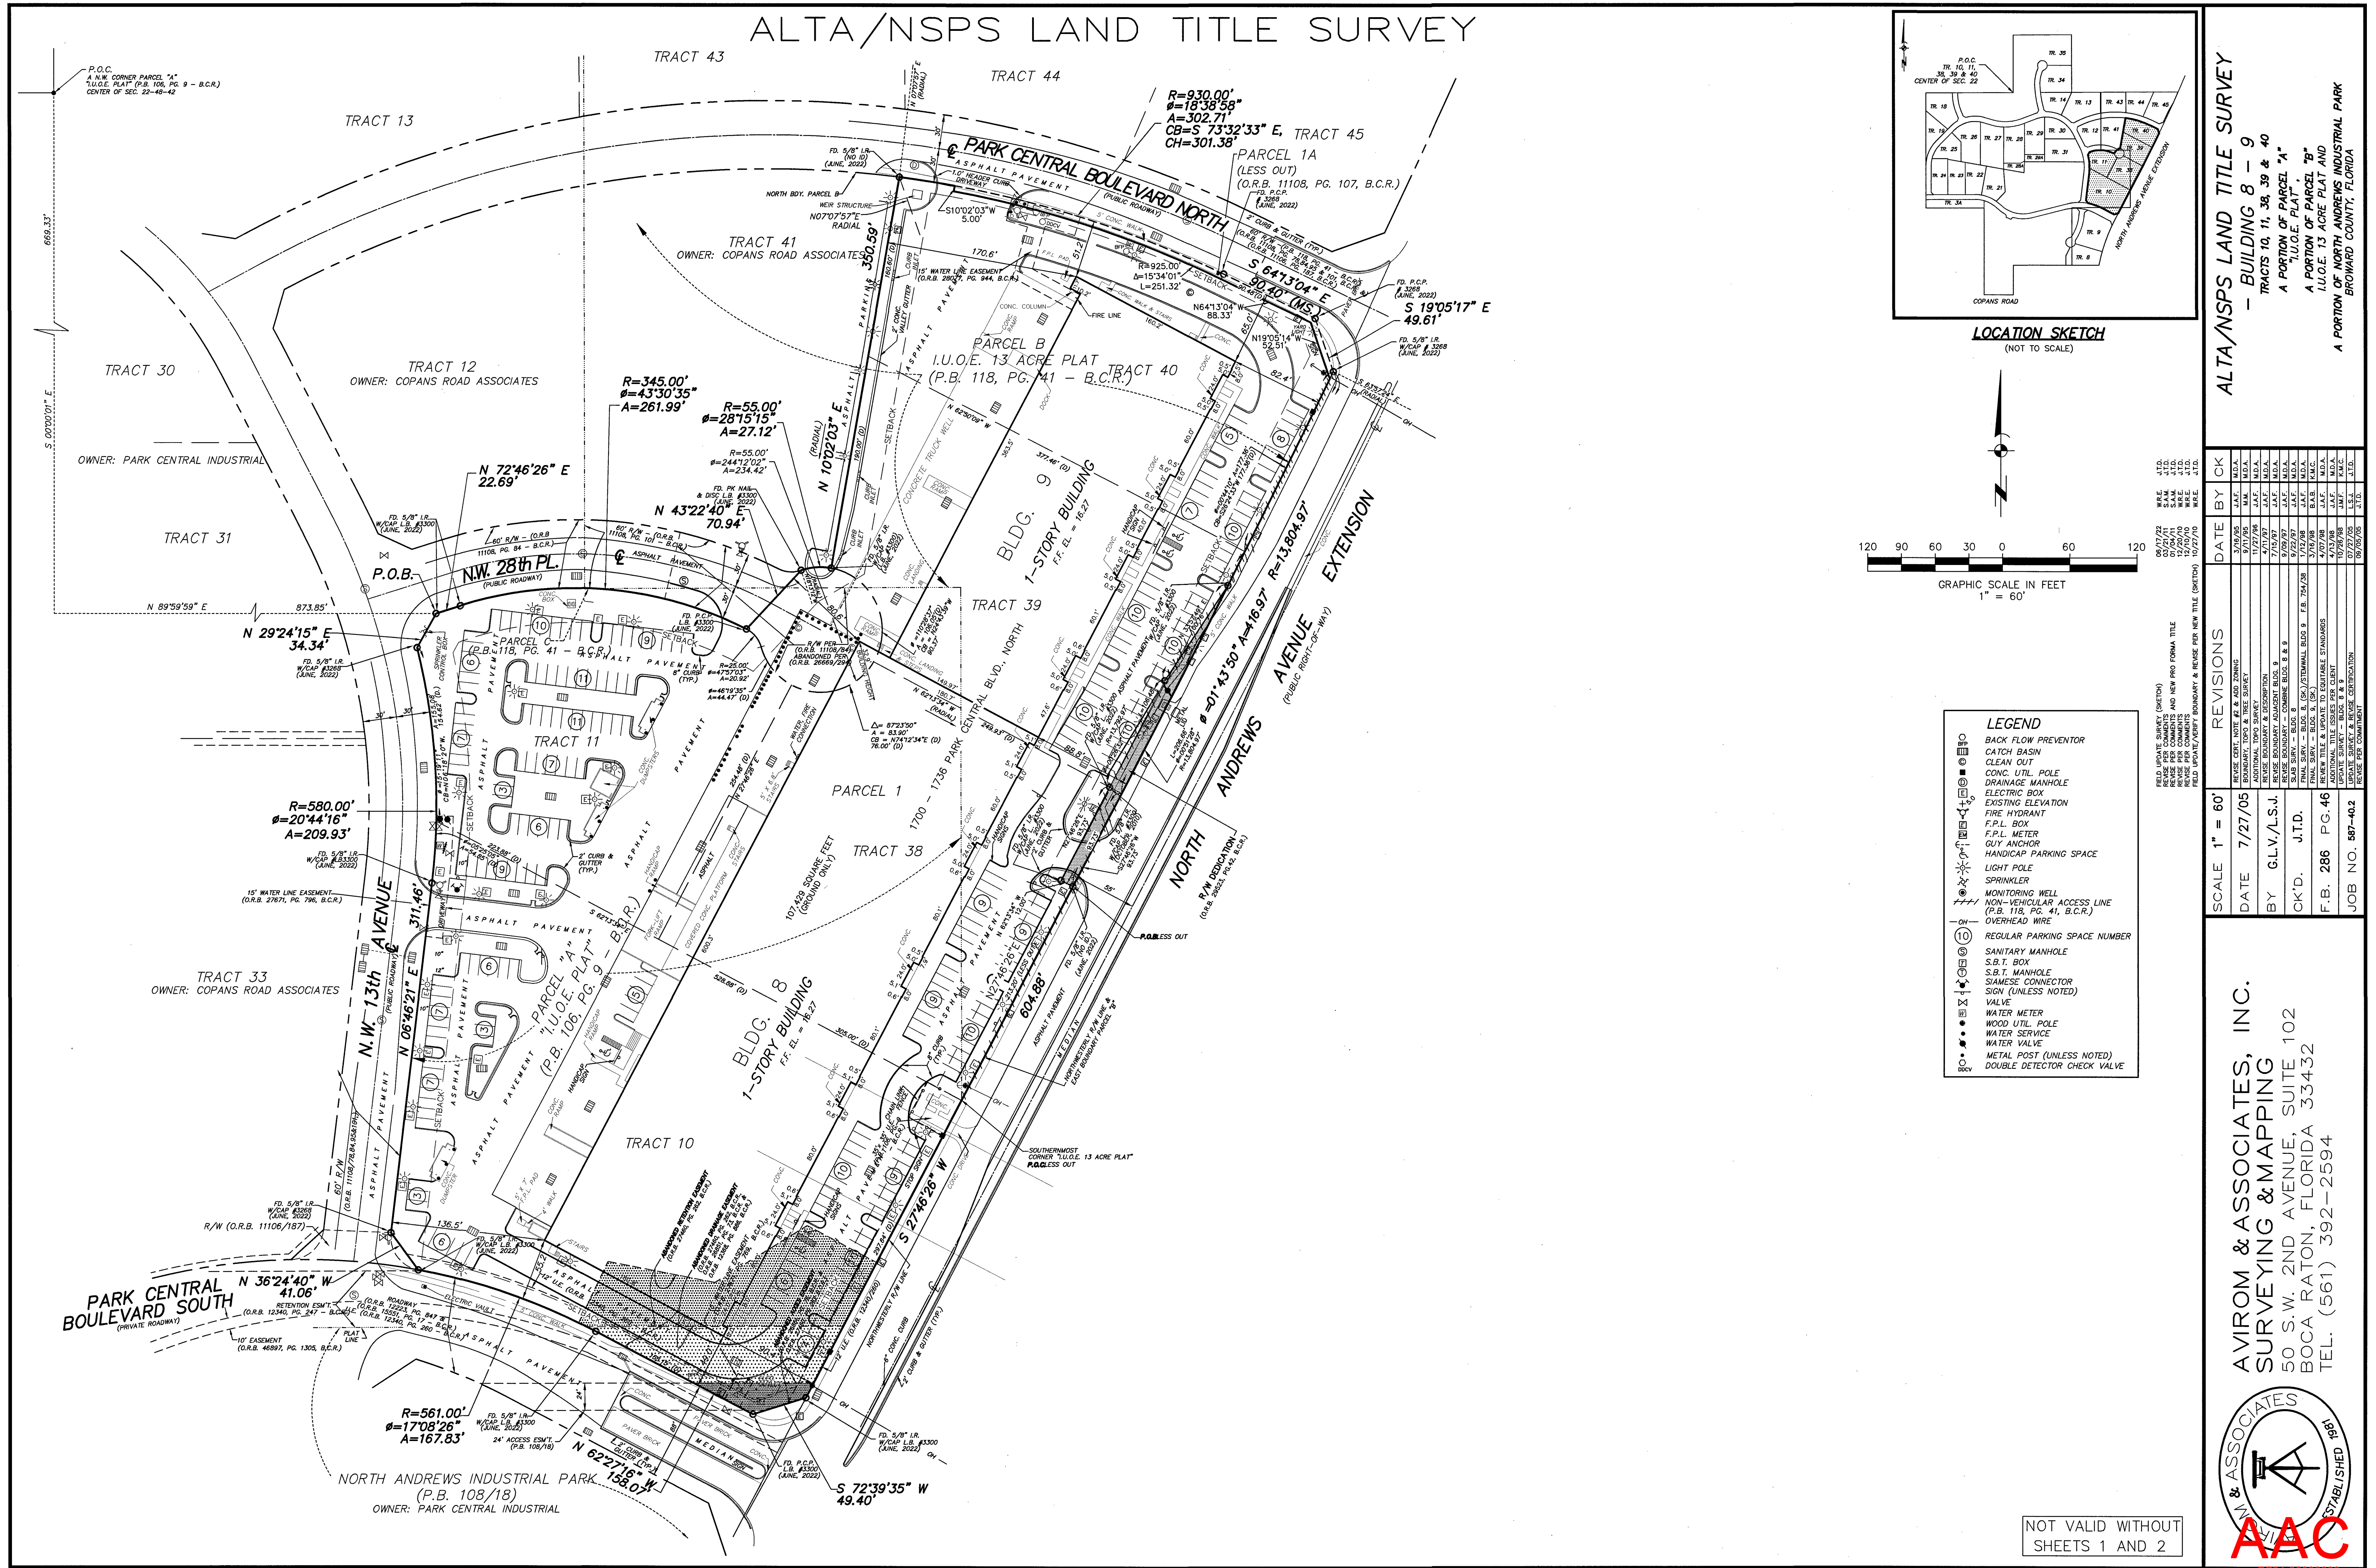



[illegible]

ALTA/NSPS LAND TITLE SURVEY

TRACT 13
TRACT 30
TRACT 31
TRACT 12
OWNER: COPANS ROAD ASSOCIATES
TRACT 33
OWNER: COPANS ROAD ASSOCIATES
TRACT 10
TRACT 11
TRACT 38
TRACT 39
TRACT 40
TRACT 41
OWNER: COPANS ROAD ASSOCIATES
TRACT 44
TRACT 45
PARCEL 1A
(LESS OUT)
(O.R.B. 11108, PG. 107, B.C.R.)
PARCEL B
I.U.O.E. 13 ACRE PLAT
(P.B. 118, PG. 41 - B.C.R.)
PARCEL C
I.U.O.E. 13 ACRE PLAT
(P.B. 118, PG. 41 - B.C.R.)
PARCEL 1
1700 - 1736 PARK CENTRAL BLVD., NORTH
BLDG. 9
1-STORY BUILDING
FF. EL. = 18.27
1-STORY BUILDING
FF. EL. = 18.27
NORTH ANDREWS INDUSTRIAL PARK
(P.B. 108/18)
OWNER: PARK CENTRAL INDUSTRIAL
PARK CENTRAL BOULEVARD NORTH
PARK CENTRAL BOULEVARD SOUTH
N.W. 28th PL.
N.W. 13th AVENUE

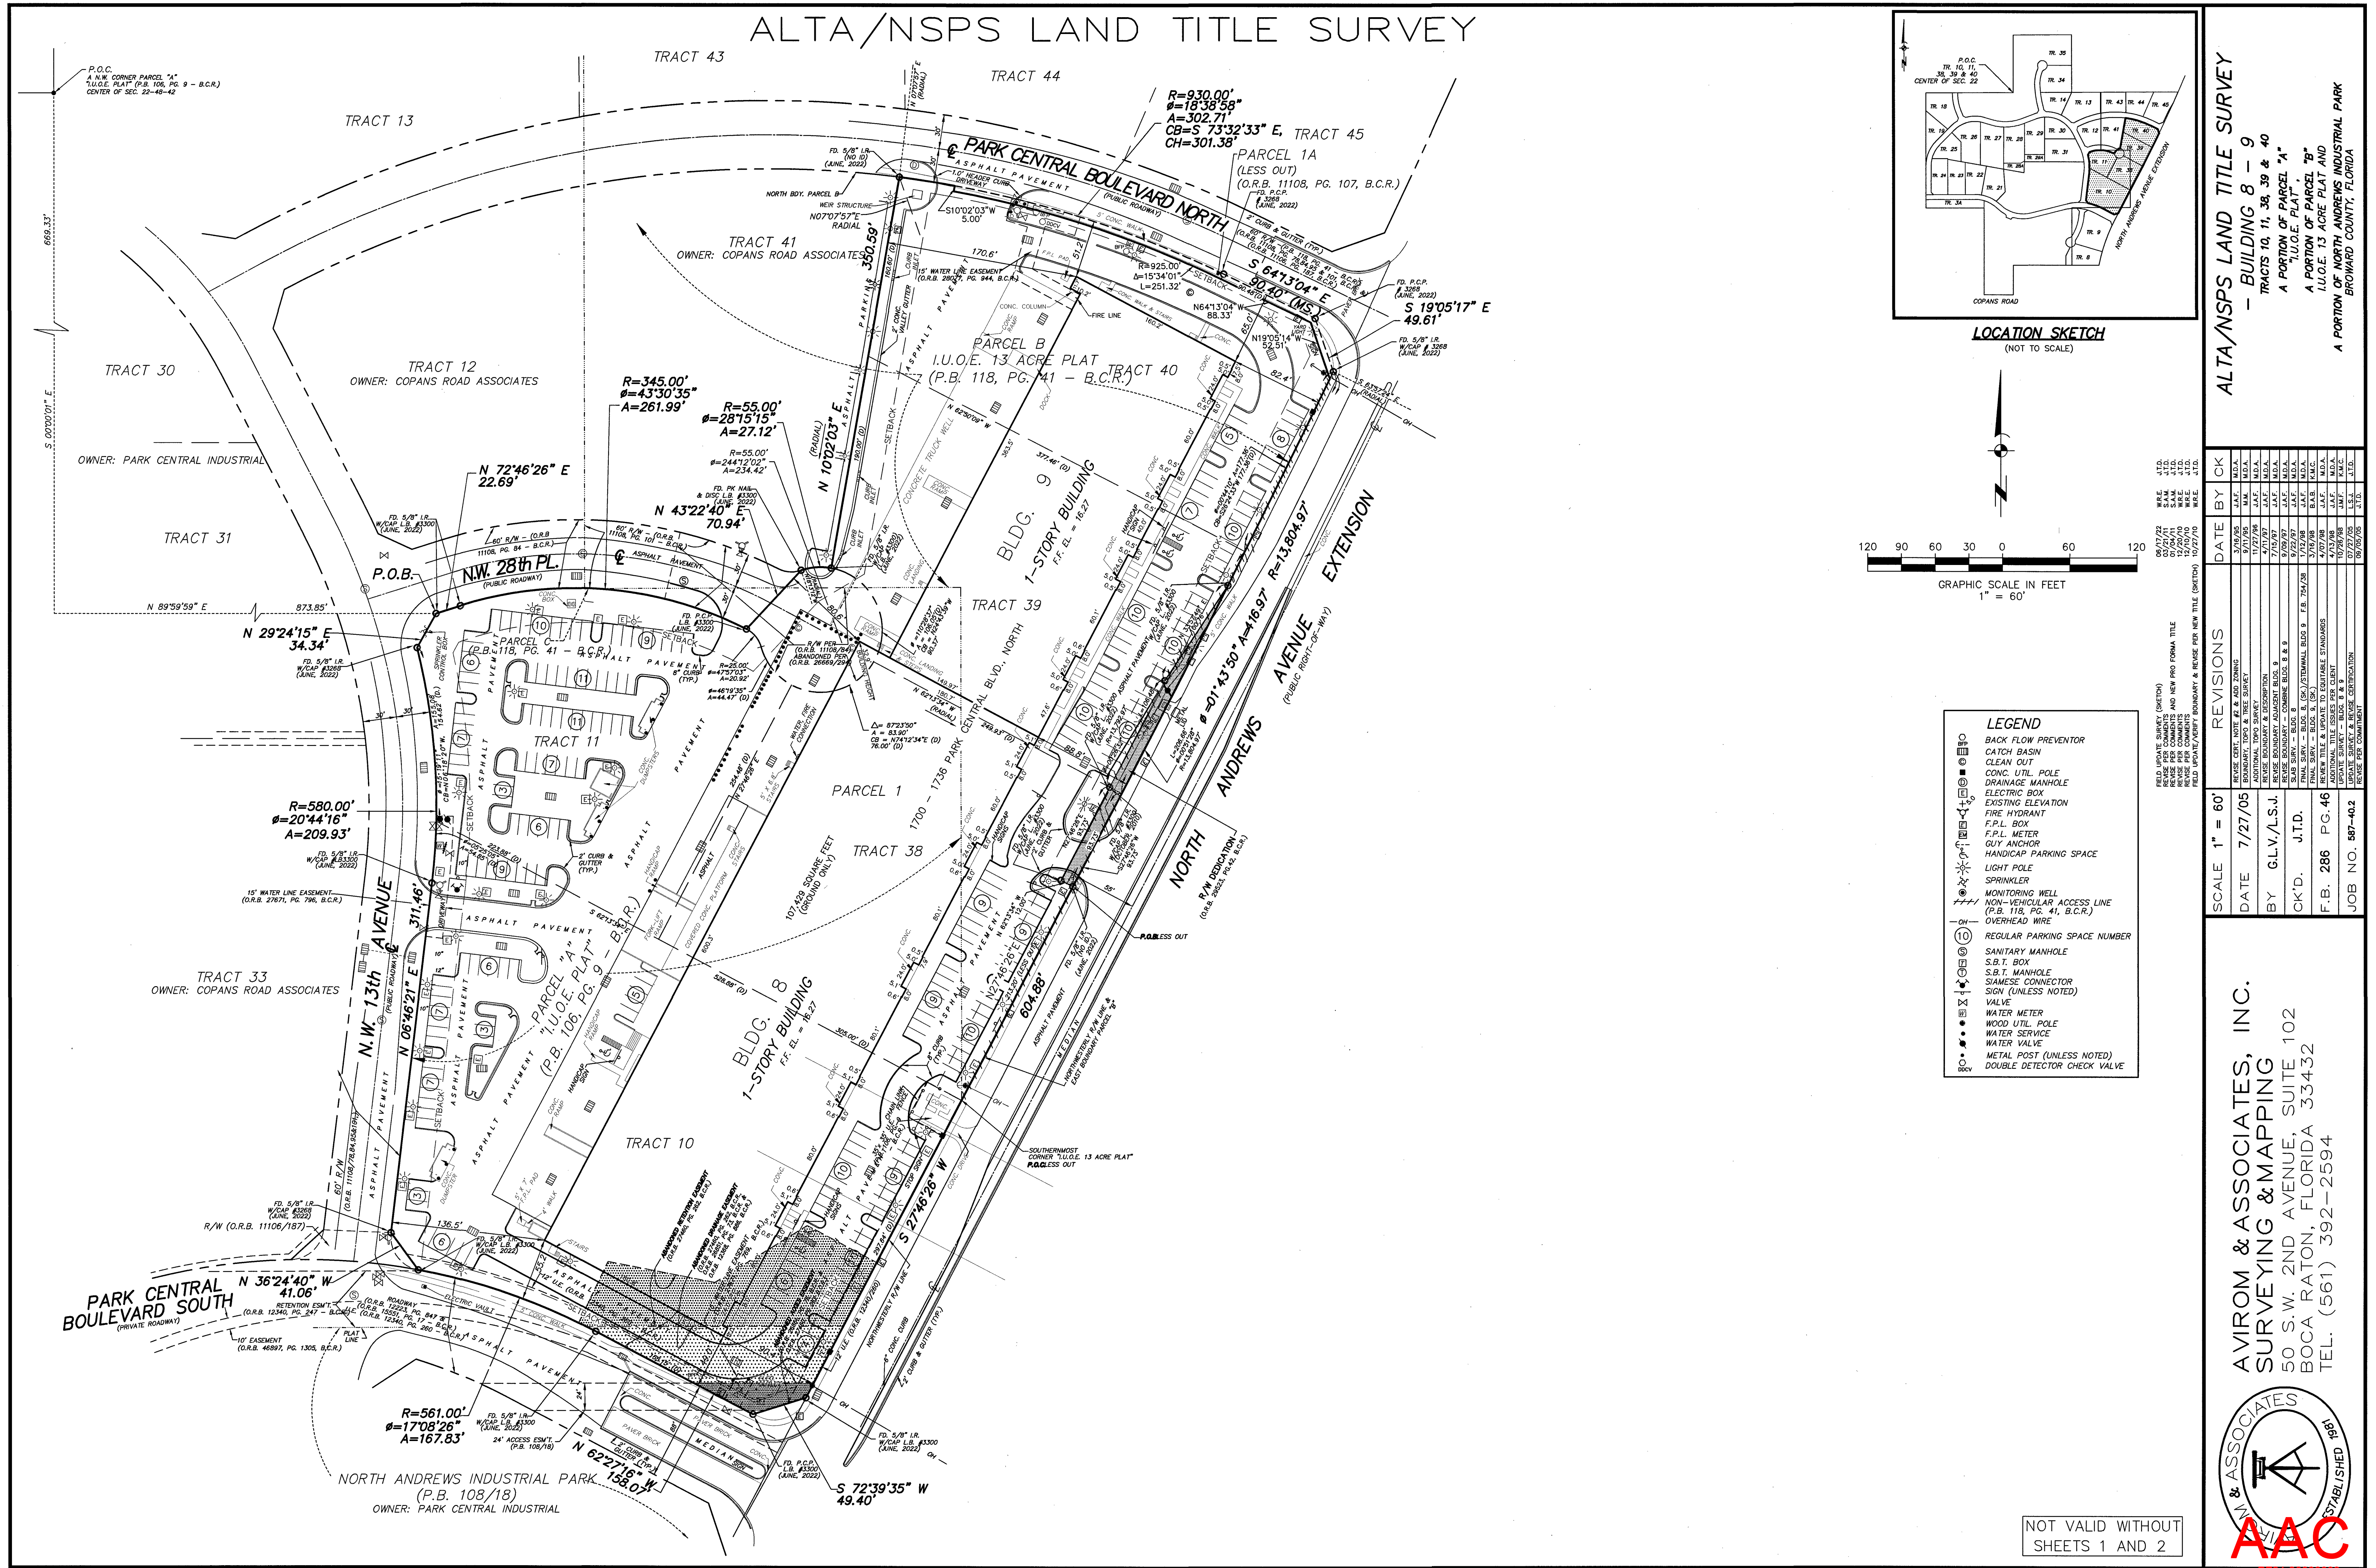

- [illegible]

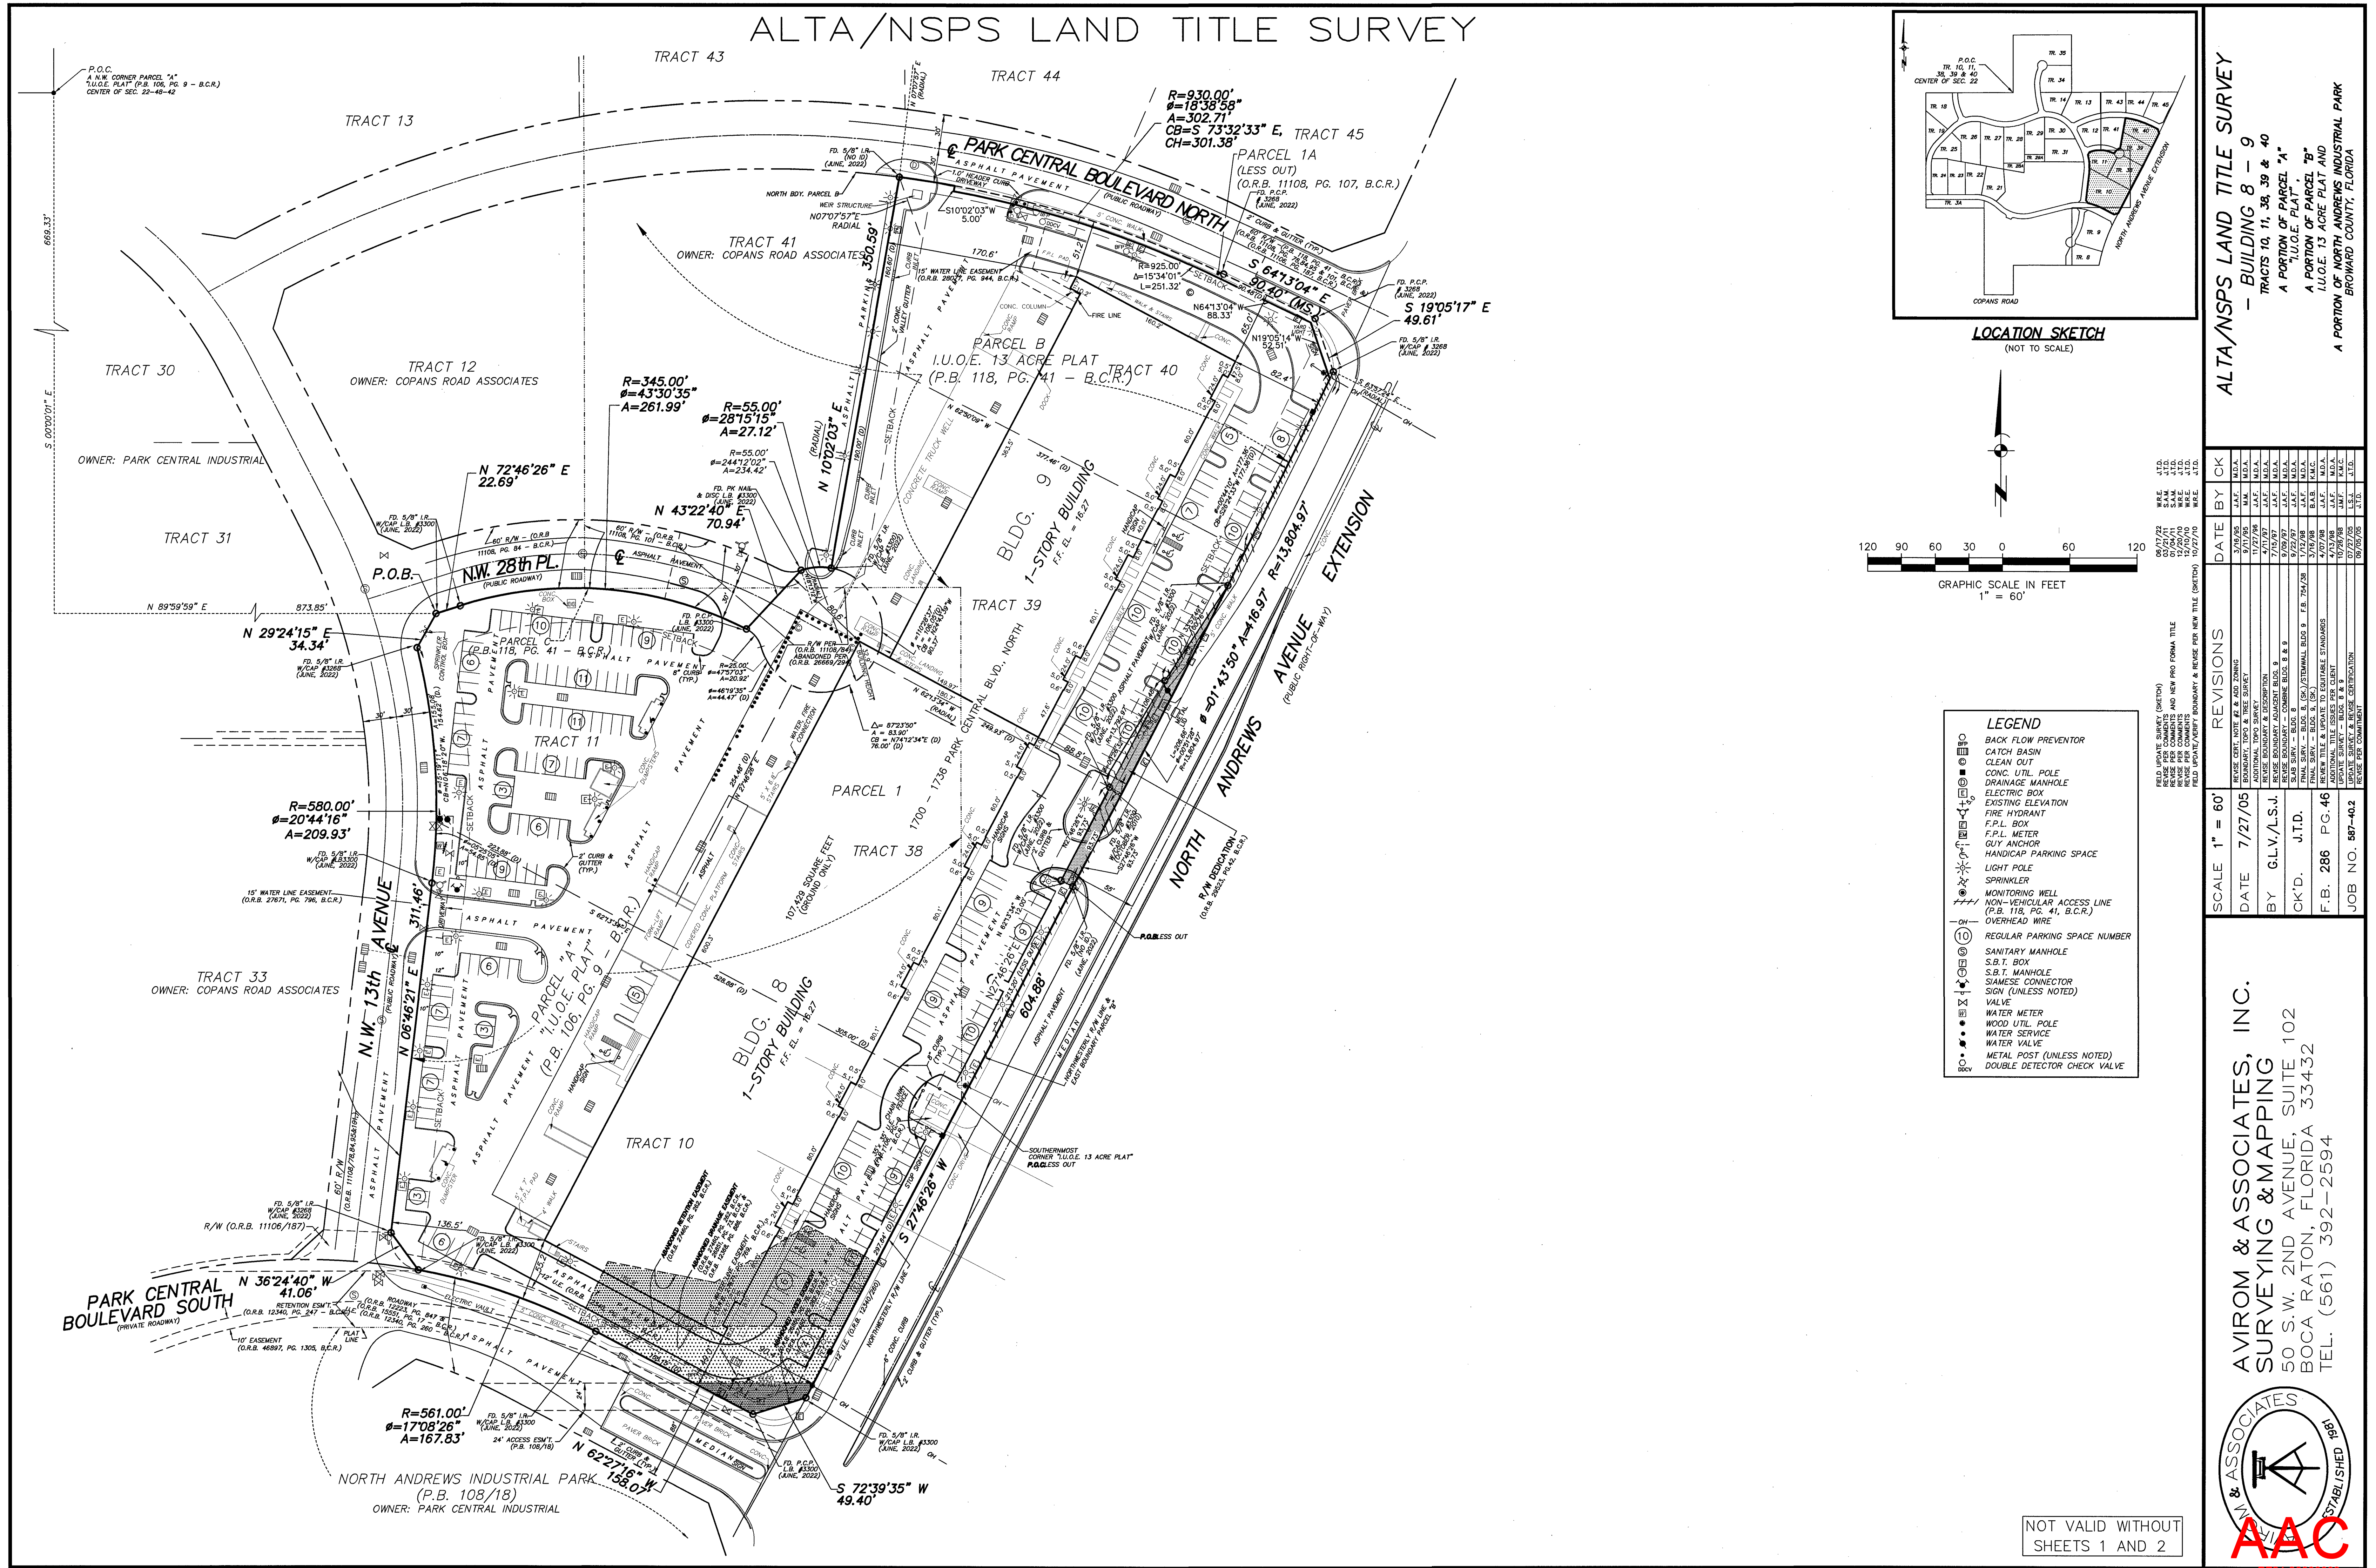[illegible][illegible][illegible]

ALTA/NSPS LAND TITLE SURVEY

TRACT 13
TRACT 30
TRACT 31
TRACT 12
OWNER: COPANS ROAD ASSOCIATES
TRACT 11
TRACT 10
TRACT 38
TRACT 39
TRACT 40
TRACT 41
OWNER: COPANS ROAD ASSOCIATES
TRACT 43
TRACT 44
TRACT 45
PARCEL 1A
(LESS OUT)
(O.R.B. 11108, PG. 107, B.C.R.)
PARCEL B
I.U.O.E. 13 ACRE PLAT
(P.B. 118, PG. 41 - B.C.R.)
PARCEL C
I.U.O.E. 13 ACRE PLAT
(P.B. 118, PG. 41 - B.C.R.)
PARCEL 1
1700 - 1736 PARK CENTRAL BLVD., NORTH
BLDG. 9
1-STORY BUILDING
FF. EL. = 18.27
1-STORY BUILDING
FF. EL. = 18.27
NORTH ANDREWS INDUSTRIAL PARK
(P.B. 108/18)
OWNER: PARK CENTRAL INDUSTRIAL

LEGEND

- BACK FLOW PREVENTOR
- CATCH BASIN
- CLEAN OUT
- CONC. UTIL. POLE
- DRAINAGE MANHOLE
- ELECTRIC BOX
- EXISTING ELEVATION
- FIRE HYDRANT
- F.P.L. BOX
- F.P.L. METER
- GUY ANCHOR
- HANDICAP PARKING SPACE
- LIGHT POLE
- SPRINKLER
- MONITORING WELL
- NON-VEHICULAR ACCESS LINE
(P.B. 118, PG. 41, B.C.R.)
- OVERHEAD WIRE
- REGULAR PARKING SPACE NUMBER
- SANITARY MANHOLE
- S.B.T. BOX
- S.B.T. MANHOLE
- SIAMENSE CONNECTOR
- SIGN (UNLESS NOTED)
- VALVE
- WATER METER
- WOOD UTIL. POLE
- WATER SERVICE
- WATER VALVE
- METAL POST (UNLESS NOTED)
- DOUBLE DETECTOR CHECK VALVE

REVISIONS

DATE	BY	REVISIONS
