


DRC

PZ24- 12000020
12/03/2025

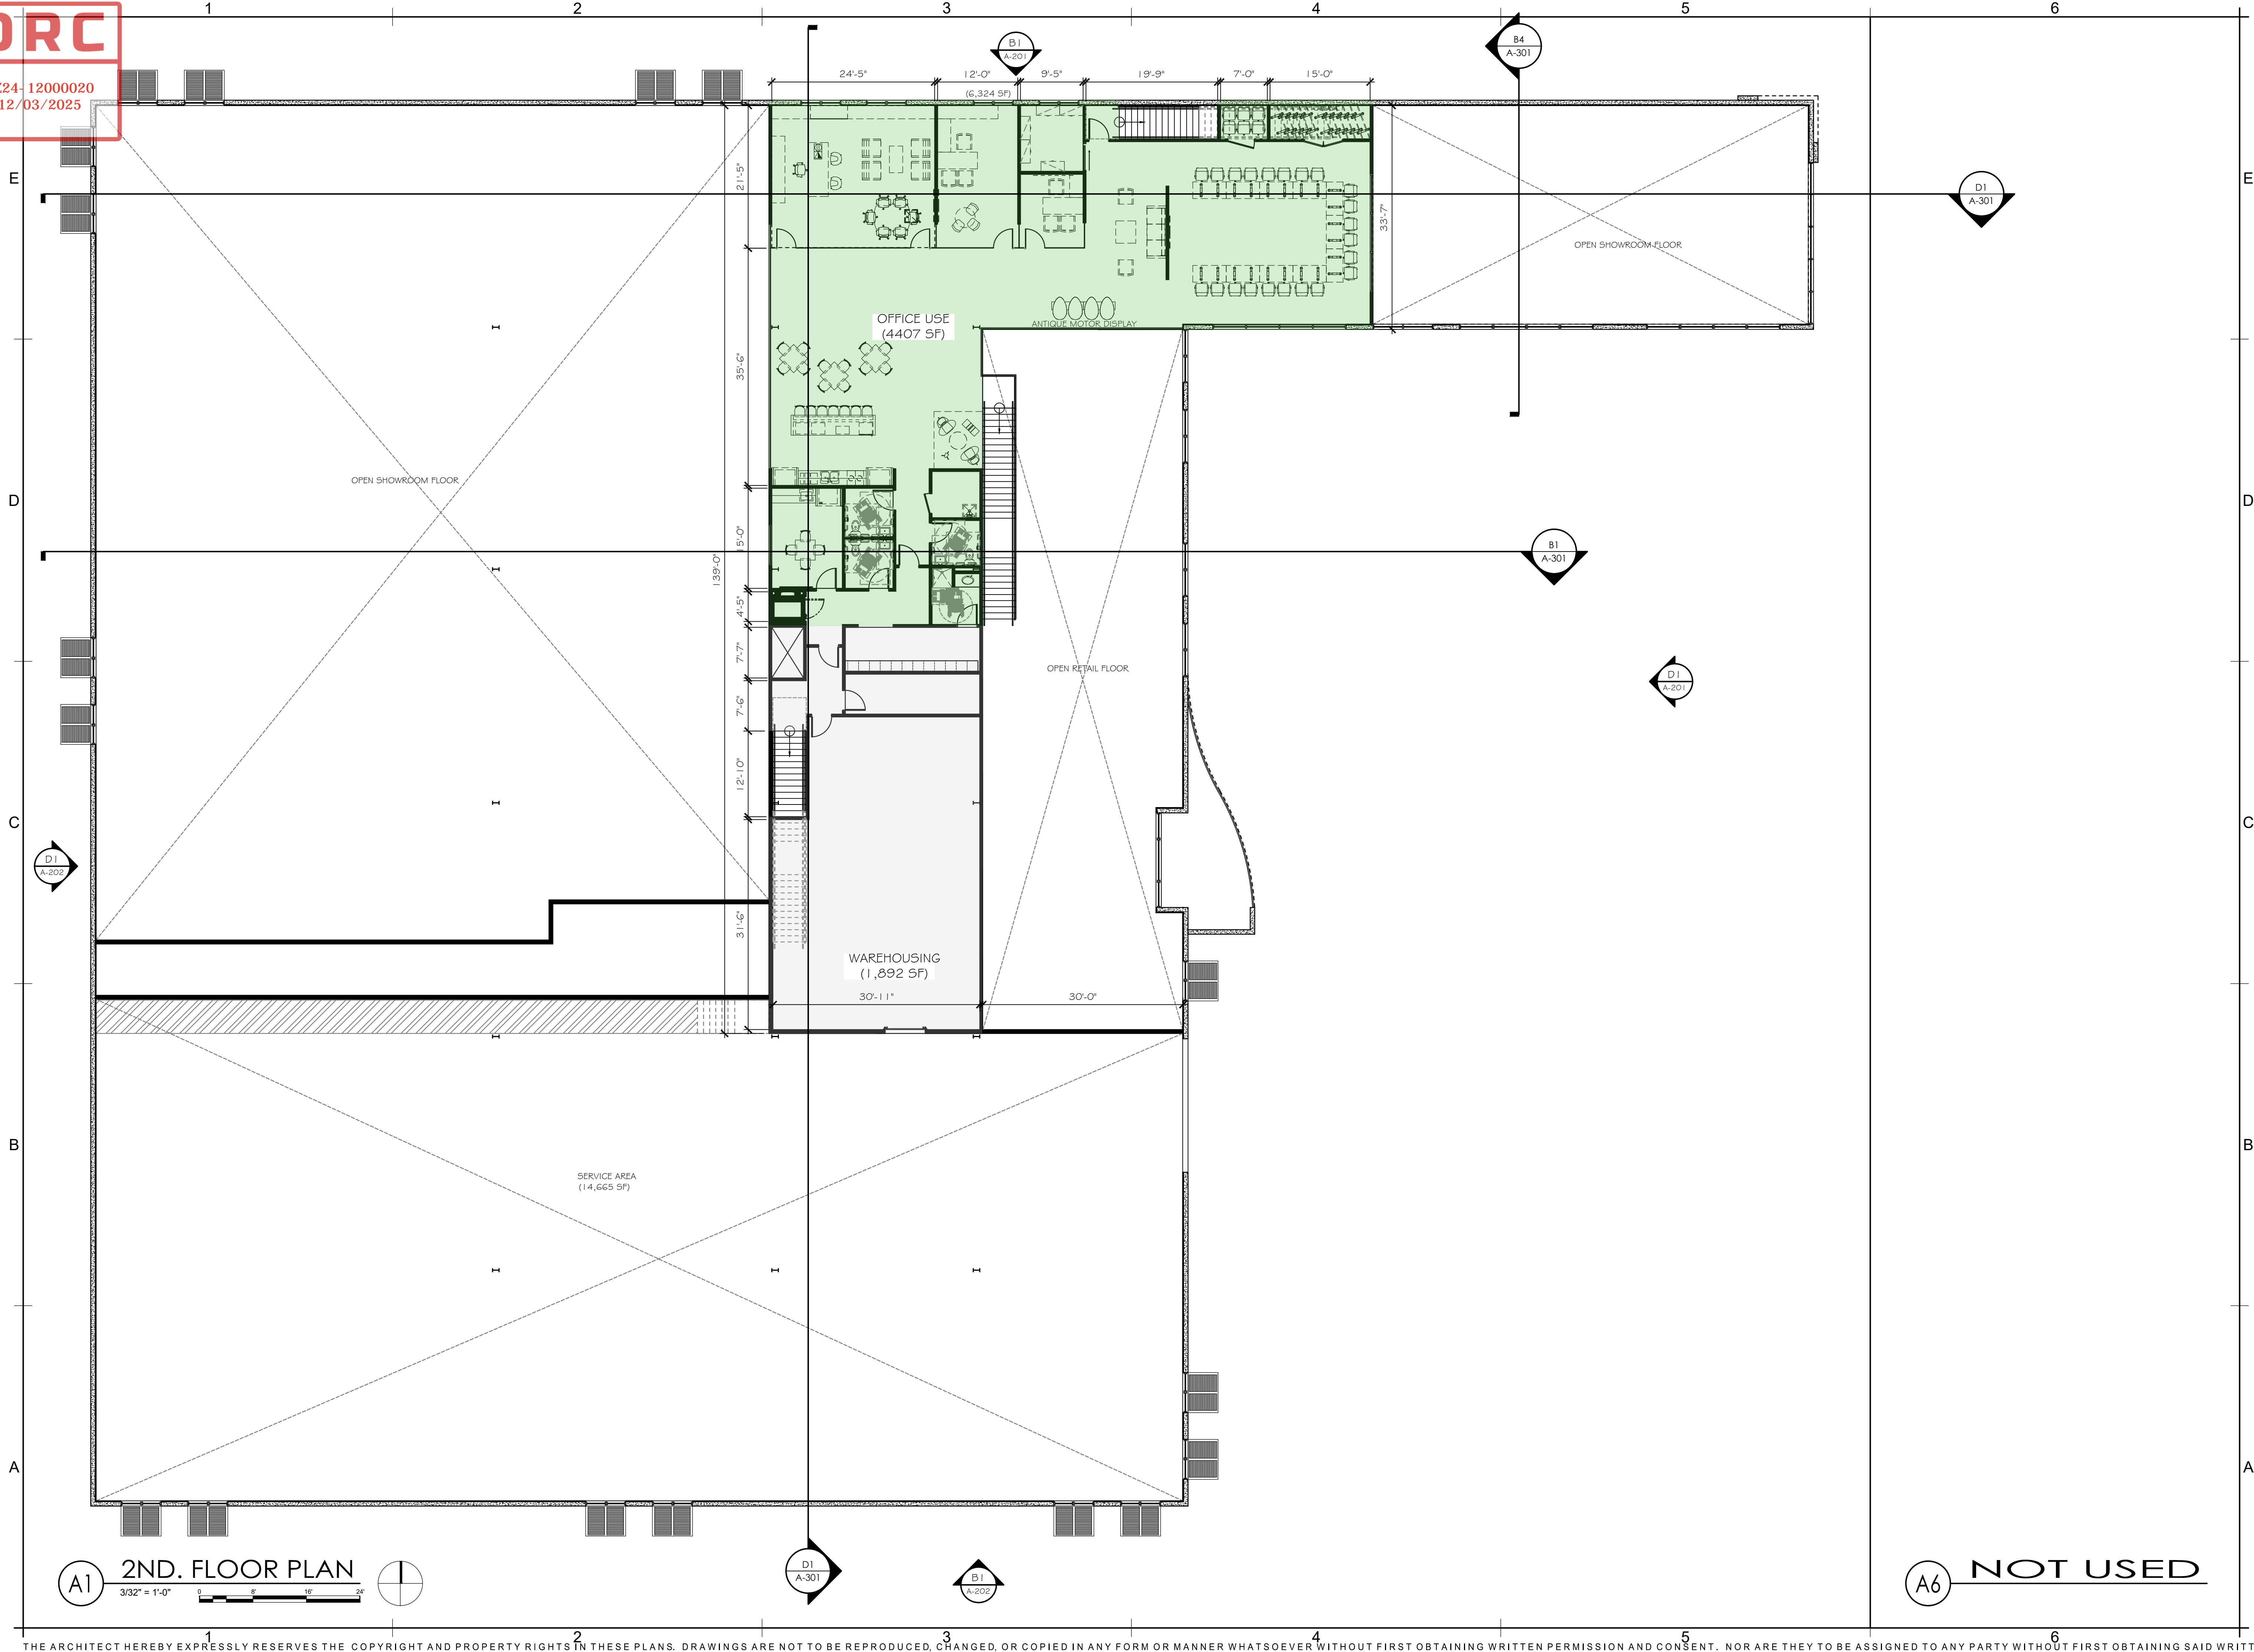

PROPOSED SITE IMPROVEMENTS FOR:
POMPANO BEACH MARINE CENTER

DESIGNED
JPB

DRAWN
JO/SRS

CHECKED
JPB

DATE:
06.27.2025

COMM:
231120

1915 southeast 4th avenue
Fort Lauderdale, FL 33316
phone: (954)961-7675
fax: (954) 961-7685
mail: bga@bgaarchitecture.com
b # 26001020
aa # 26001030

consultant

SECOND FLOOR

SITE PLAN APPROVAL

A-102

NOT USED