
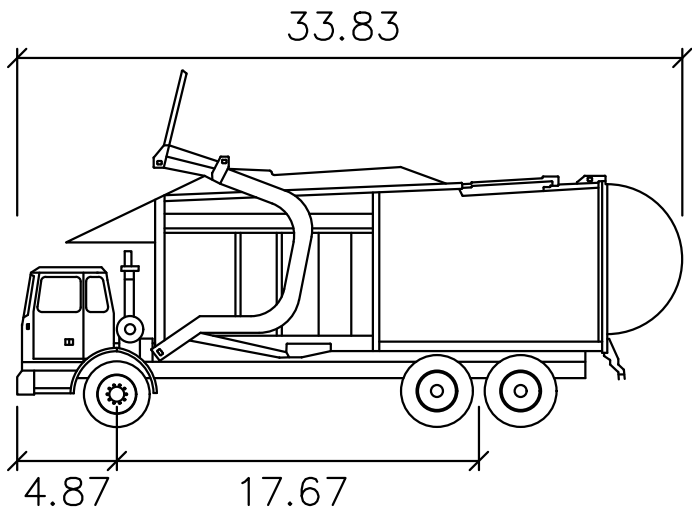
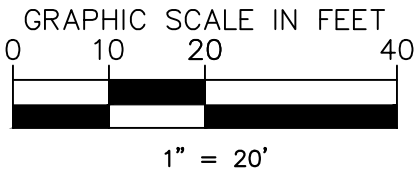
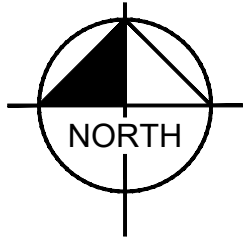



Plotted By: Aponte, Alan Sheet Set: CYPRESS LANDING CONDOMINIUM PARKING LOT Layout: C4.00 REFUSE CIRCULATION PLAN March 04, 2025 10:11:01am K:\FTL-Civil\044-Jobs\044203010-Cypress Nook\CAD\Plans\sheet - Cypress Nook\C4.00 REFUSE CIRCULATION PLAN.dwg

This document, together with the concepts and designs presented herein, as an instrument of service, is intended only for the specific purpose and client for which it was prepared. Reuse of and improper reliance on this document without written authorization and adaptation by Kimley-Horn and Associates, Inc. shall be without liability to Kimley-Horn and Associates, Inc.

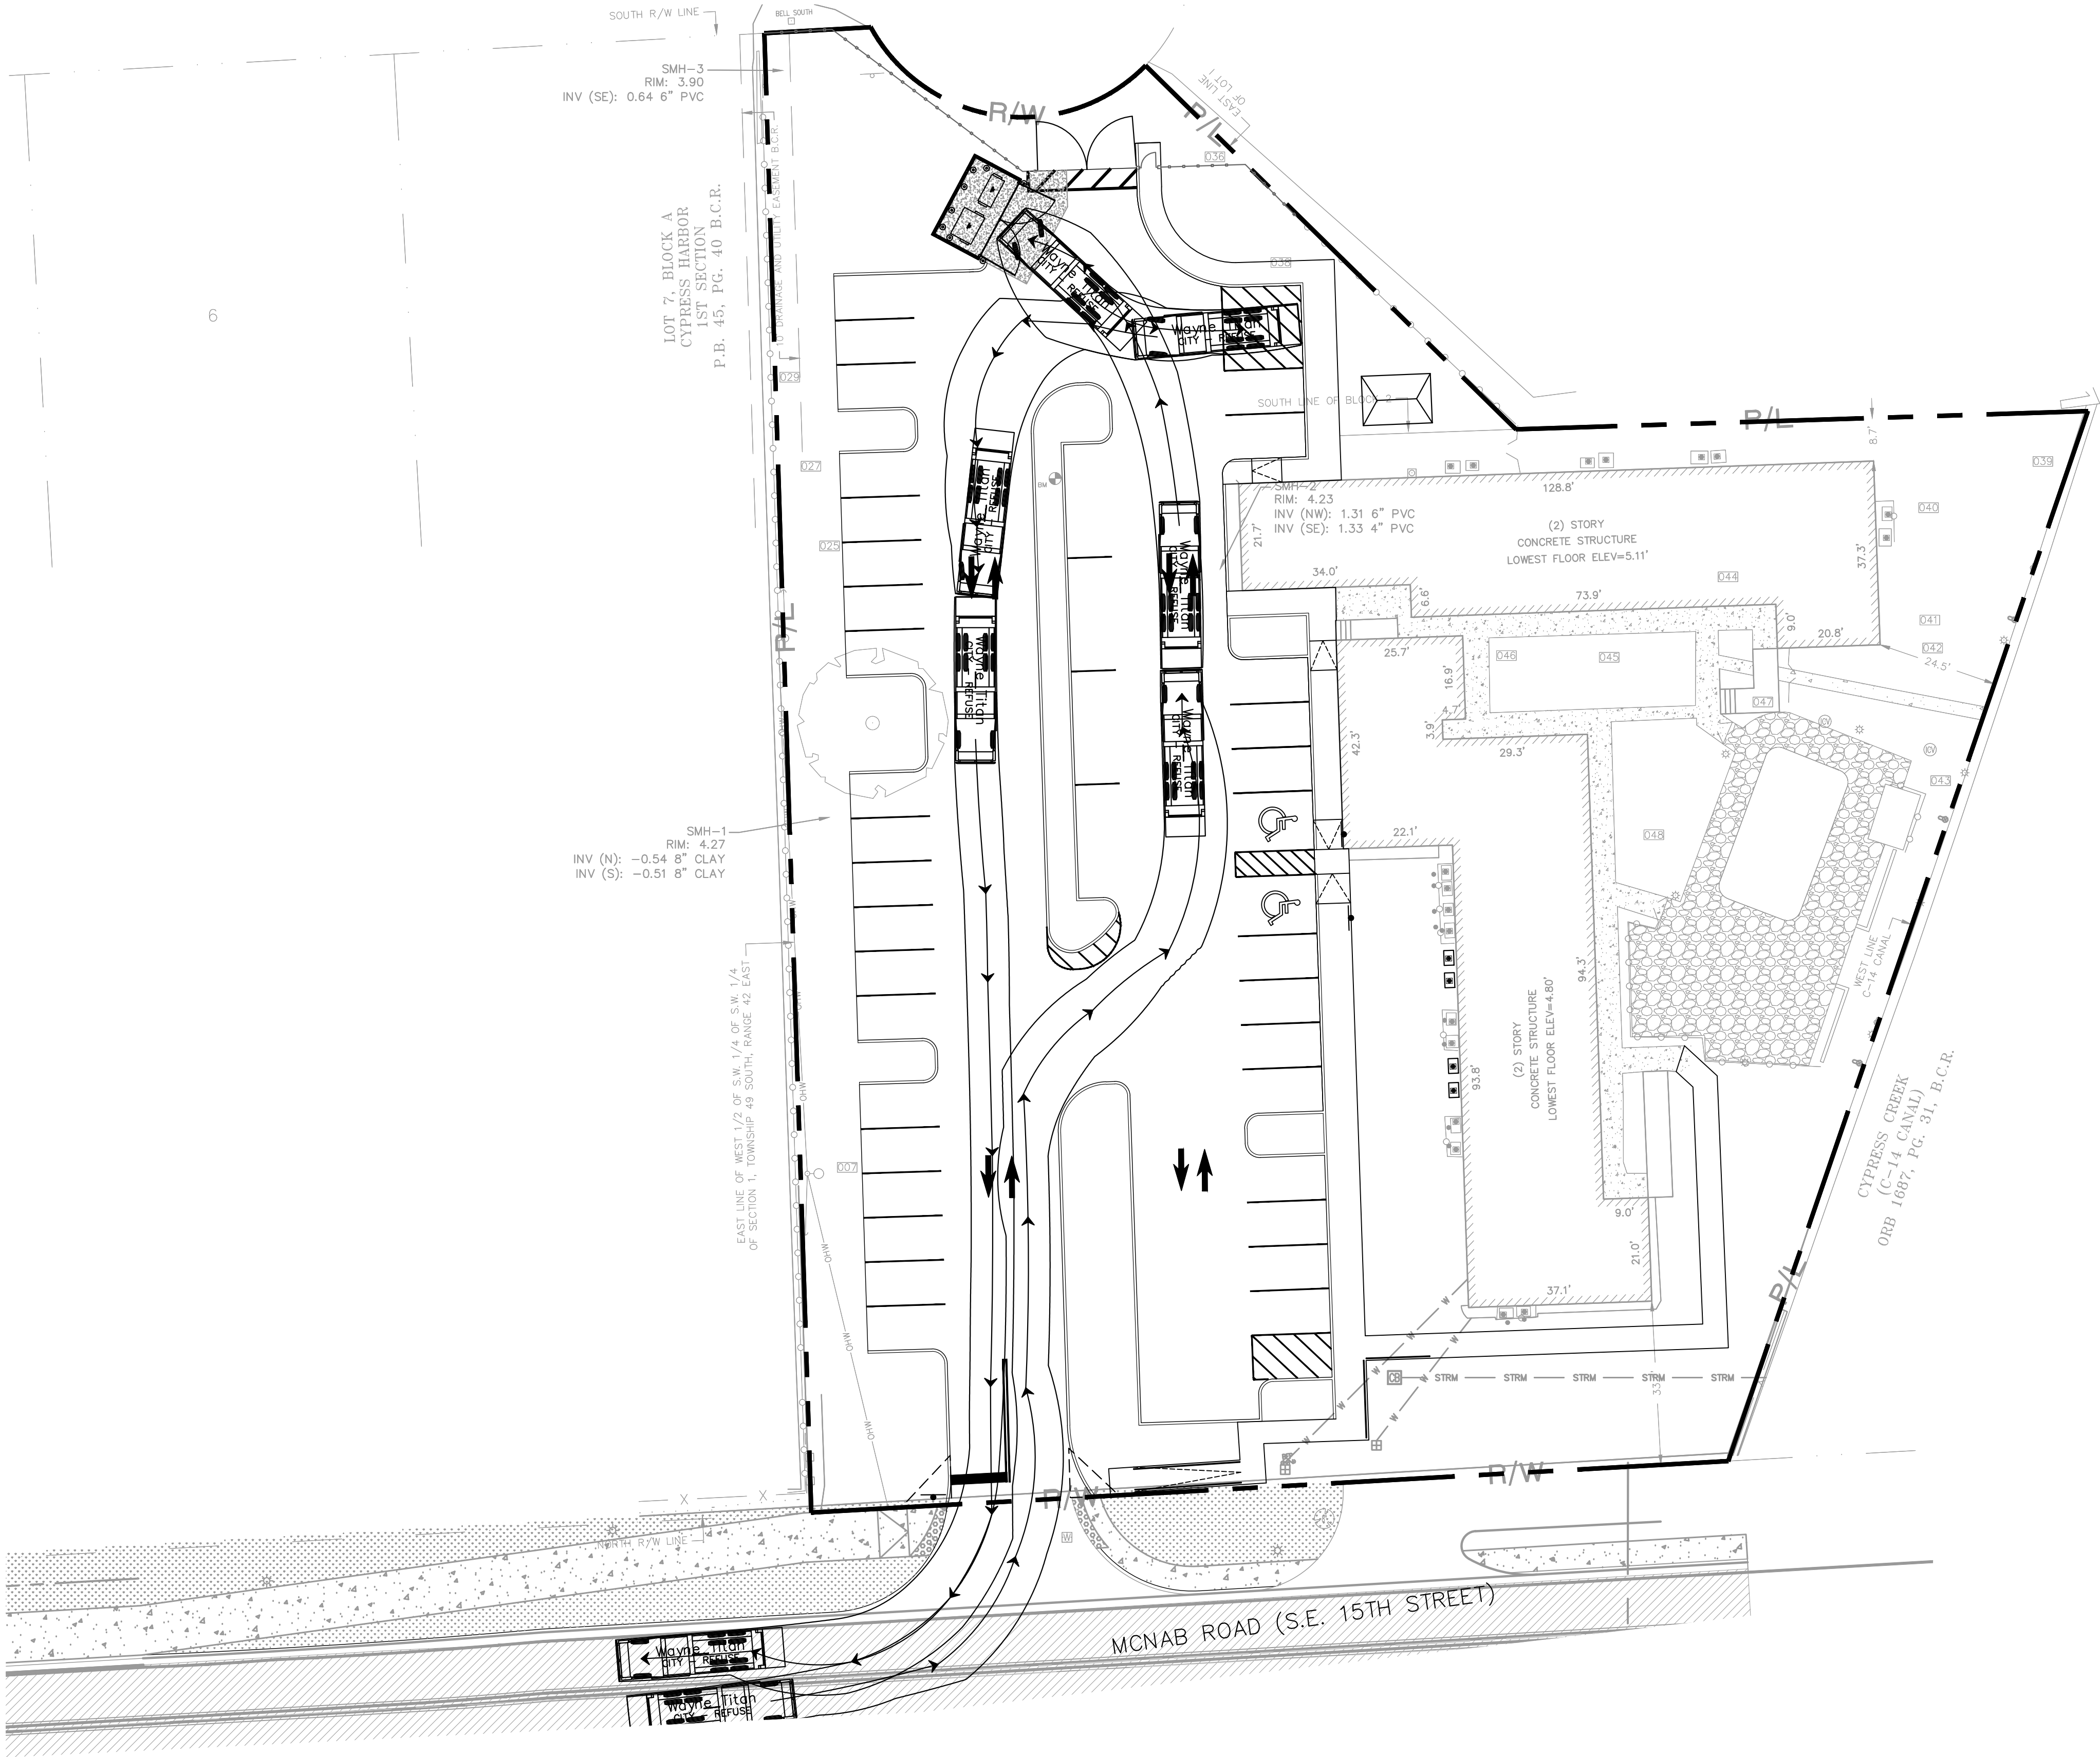

Wayne Titan

	feet
Width	: 8.46
Track	: 8.00
Lock to Lock Time	: 6.0
Steering Angle	: 45.0

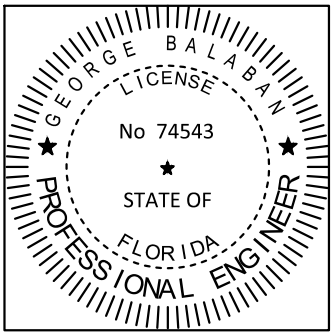

THE ITEM HAS BEEN DIGITALLY SIGNED AND SEALED BY
GEORGE BALABAN ON THE DATE ADJACENT TO THE SEAL.

PRINTED COPIES OF THIS DOCUMENT ARE NOT CONSIDERED
SIGNED AND SEALED AND THE SIGNATURE MUST BE VERIFIED
ON ANY ELECTRONIC COPIES.

PLANS ARE IN NAVD 1988 DATUM
CONVERSION EQUATION IS BELOW:
(NAVD 1988) + 1.58' = (NGVD 1929)

THE PRESENCE OF GROUNDWATER SHOULD BE
ANTICIPATED. CONTRACTOR'S BID SHALL
INCLUDE CONSIDERATION FOR ADDRESSING THIS
ISSUE AND OBTAINING ALL NECESSARY PERMITS.

Always call 811 two full business days before you dig
have underground utilities located and marked.

Sunshine811.com

DRC

P-25-12000006

CYPRESS LANDING CONDOMINIUM PARKING LOT PREPARED FOR CITY OF POMPANO BEACH POMPANO BEACH FL	SHEET NUMBER		C4.00	
	REFUSE CIRCULATION PLAN		LICENSED PROFESSIONAL	
	KHA PROJECT 044203010		DATE FEB 2025	
CITY OF POMPANO BEACH POMPANO BEACH FL	SCALE AS SHOWN		DESIGNED BY TVC	
	DRAWN BY TVC		CHECKED BY GB	
	DATE FEB 2025		DATE 02/12/2025	
KIMLEY»Horn		GEORGE BALABAN, P.E.		LICENSED PROFESSIONAL
© 2025 KIMLEY-HORN AND ASSOCIATES, INC. 8201 PETERS ROAD, SUITE 2200, PLANTATION, FL 33324 PHONE: 954-535-5100 FAX: 954-739-2247 WWW.KIMLEY-HORN.COM REGISTRY No. 35106		FL LICENSE NUMBER 74543		
		1 DRC SUBMITTAL		02/12/25 TVC
		No.		DATE
		REVISIONS		BY