



FOLIO NO.: 4942-02-00-0113  
OWNER: XANDICANE, LLC

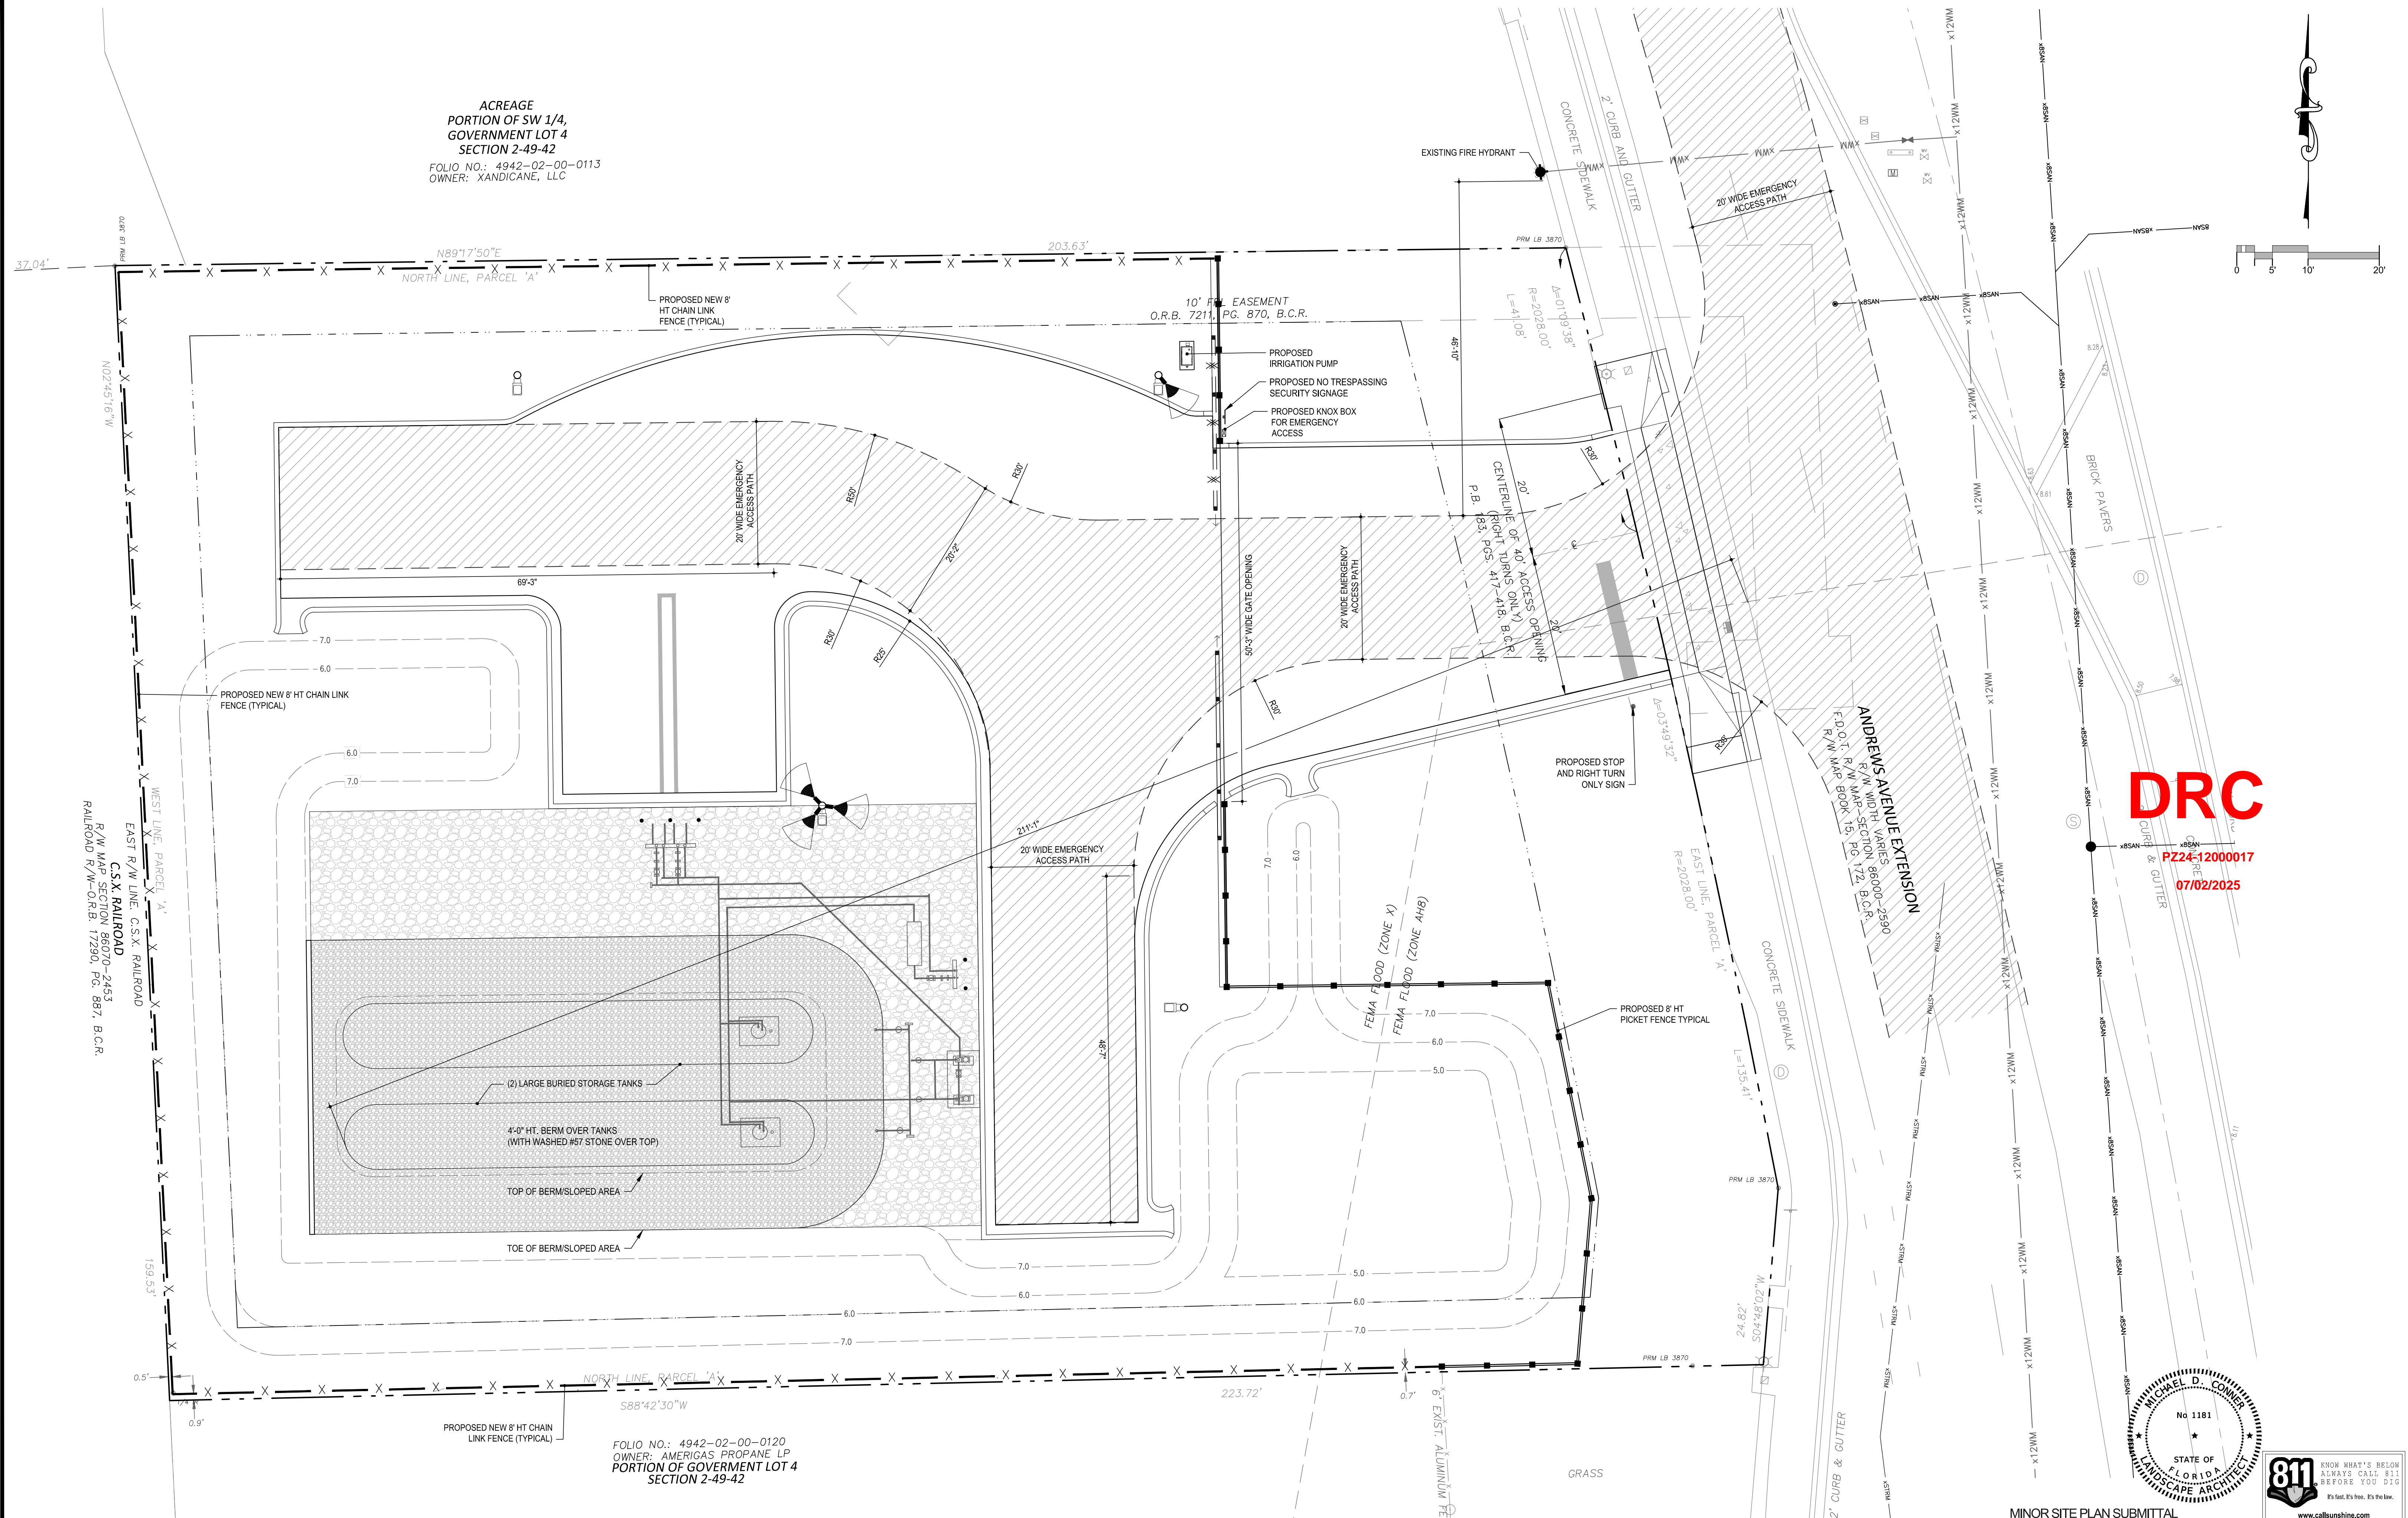

**PZ24-12000017**  
**07/02/2025**

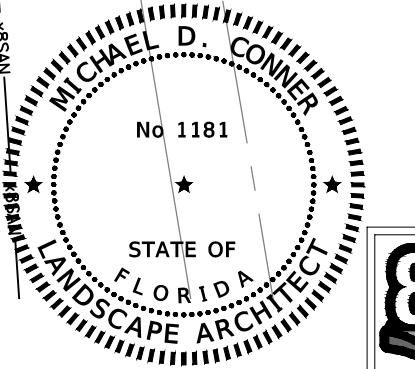

MINOR SITE PLAN SUBMITTAL  
ELEVATIONS SHOWN ARE NAVD 88

MICHAEL CONNER, STATE OF FLORIDA REGISTERED LANDSCAPE ARCHITECT,  
LICENSE NO. 1181.  
THIS ITEM HAS BEEN DIGITALLY SIGNED AND SEALED BY MICHAEL CONNER, R.L.A.  
ON THE DATE INDICATED HERE.  
PRINTED COPIES OF THIS DOCUMENT ARE NOT CONSIDERED SIGNED AND SEALED  
AND THE SIGNATURE MUST BE VERIFIED ON ANY ELECTRONIC COPIES.  
DATE: 05/09/2025

SCALE	S
AS SHOWN	
PROJECT No	
23-7806	

SP-3

File Name: P:\Projects\2023\237806 Blossman Gas Pompano\CADD Files\Drawings\237806-SP-SITE\PLANS.dwg - (Plotted by: Marcos Mendoza on Wednesday, May 14, 2025 12:03:24 PM)

[illegible]

  Calvin, Giordano & Associates, Inc.  
A SAFEbuilt® COMPANY  
580 Village Blvd., Suite 325, West Palm Beach, FL 33409  
Phone: 561.684.6161 • Fax: 561.684.6360

**BLOSSMAN GAS COMPANY**  
261 S. ANDREWS AVENUE  
POMPANO BEACH, FL 33069

## LIFE SAFETY PLAN

SCALE	SHEET
AS SHOWN	S
PROJECT No	
23-7806	