

THE SATORI
AT LIGHTHOUSE POINT
4211 N FEDERAL HWY
POMPANO BEACH, FL 33064

SUBMITTALS:

TWO BEDROOM UNIT
LAYOUTS

A4.2


DRC

2 BEDROOM UNIT LAYOUTS
SCALE: 1/8" = 1'-0"


1

COPYRIGHT 2025 MADSEN DESIGN, ALL RIGHTS RESERVED. PZ25-12000016


10/01/2025

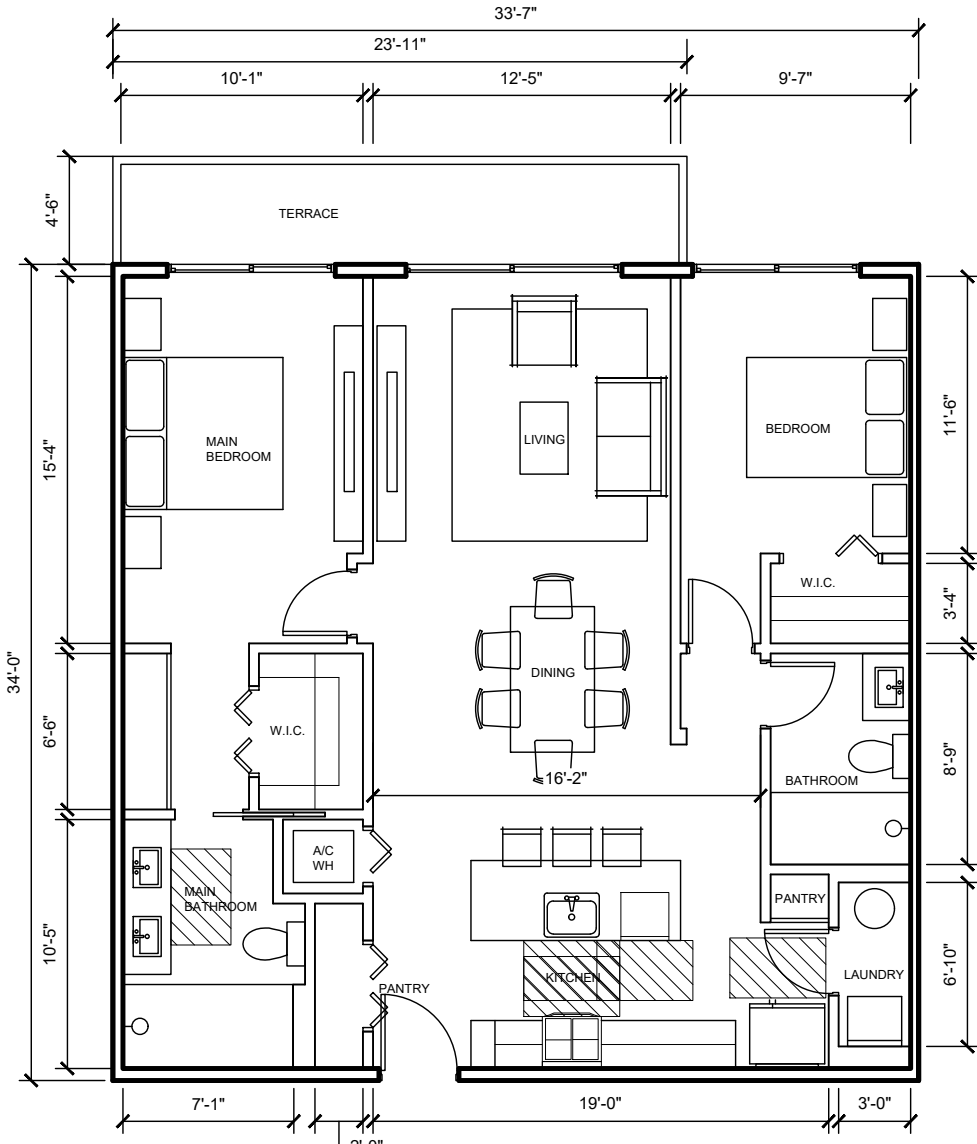


2 BR TYPE A (79 UNITS)
1,141 SF

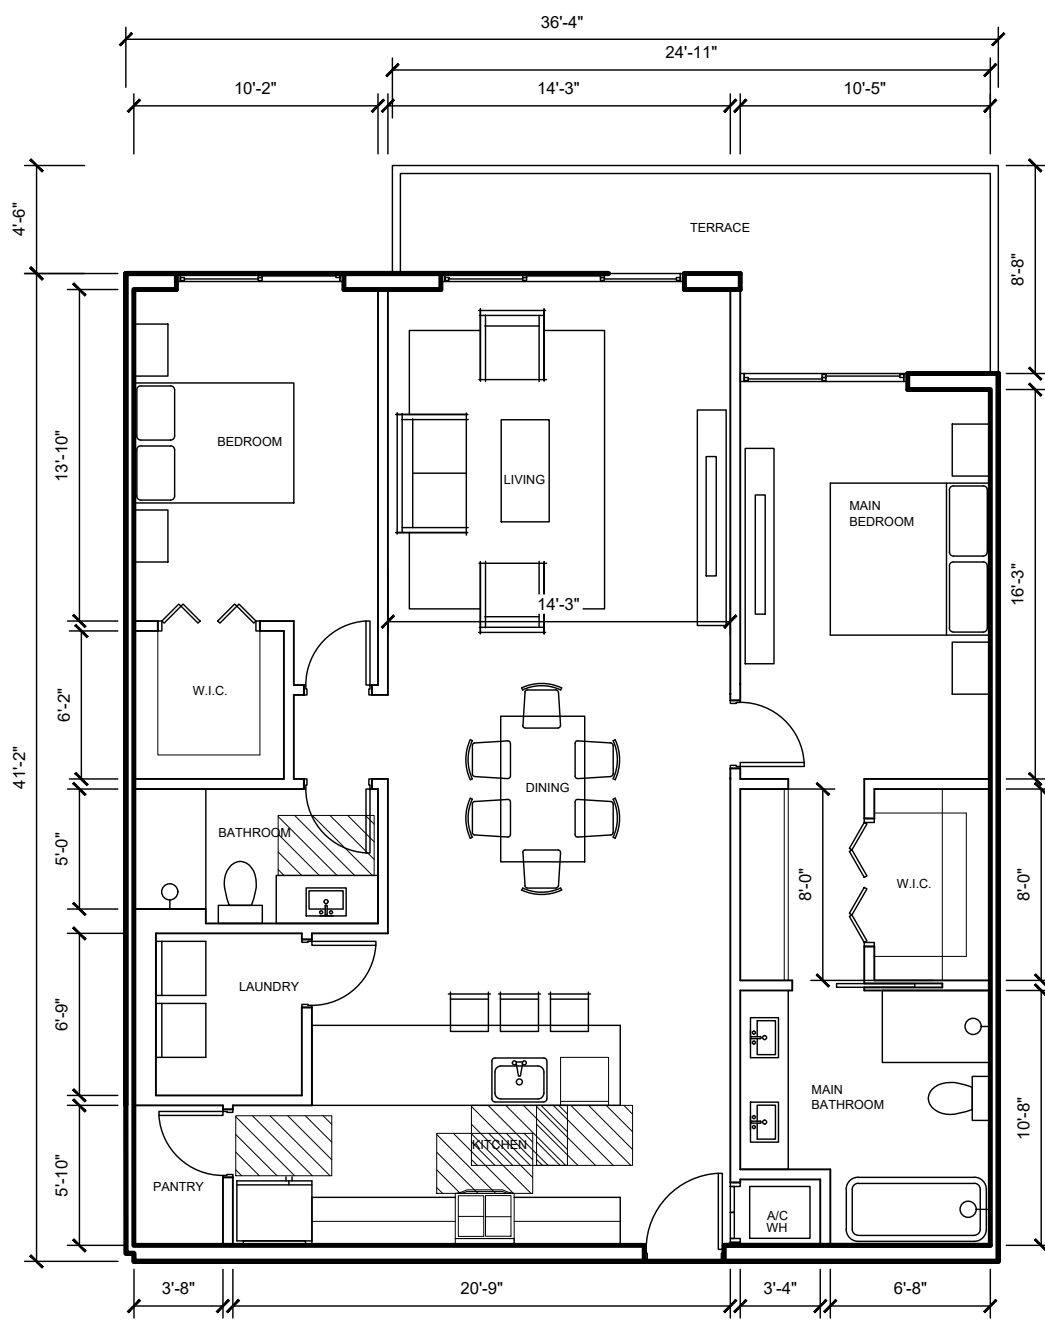


2 BR TYPE B (8 UNITS)
1,451 SF

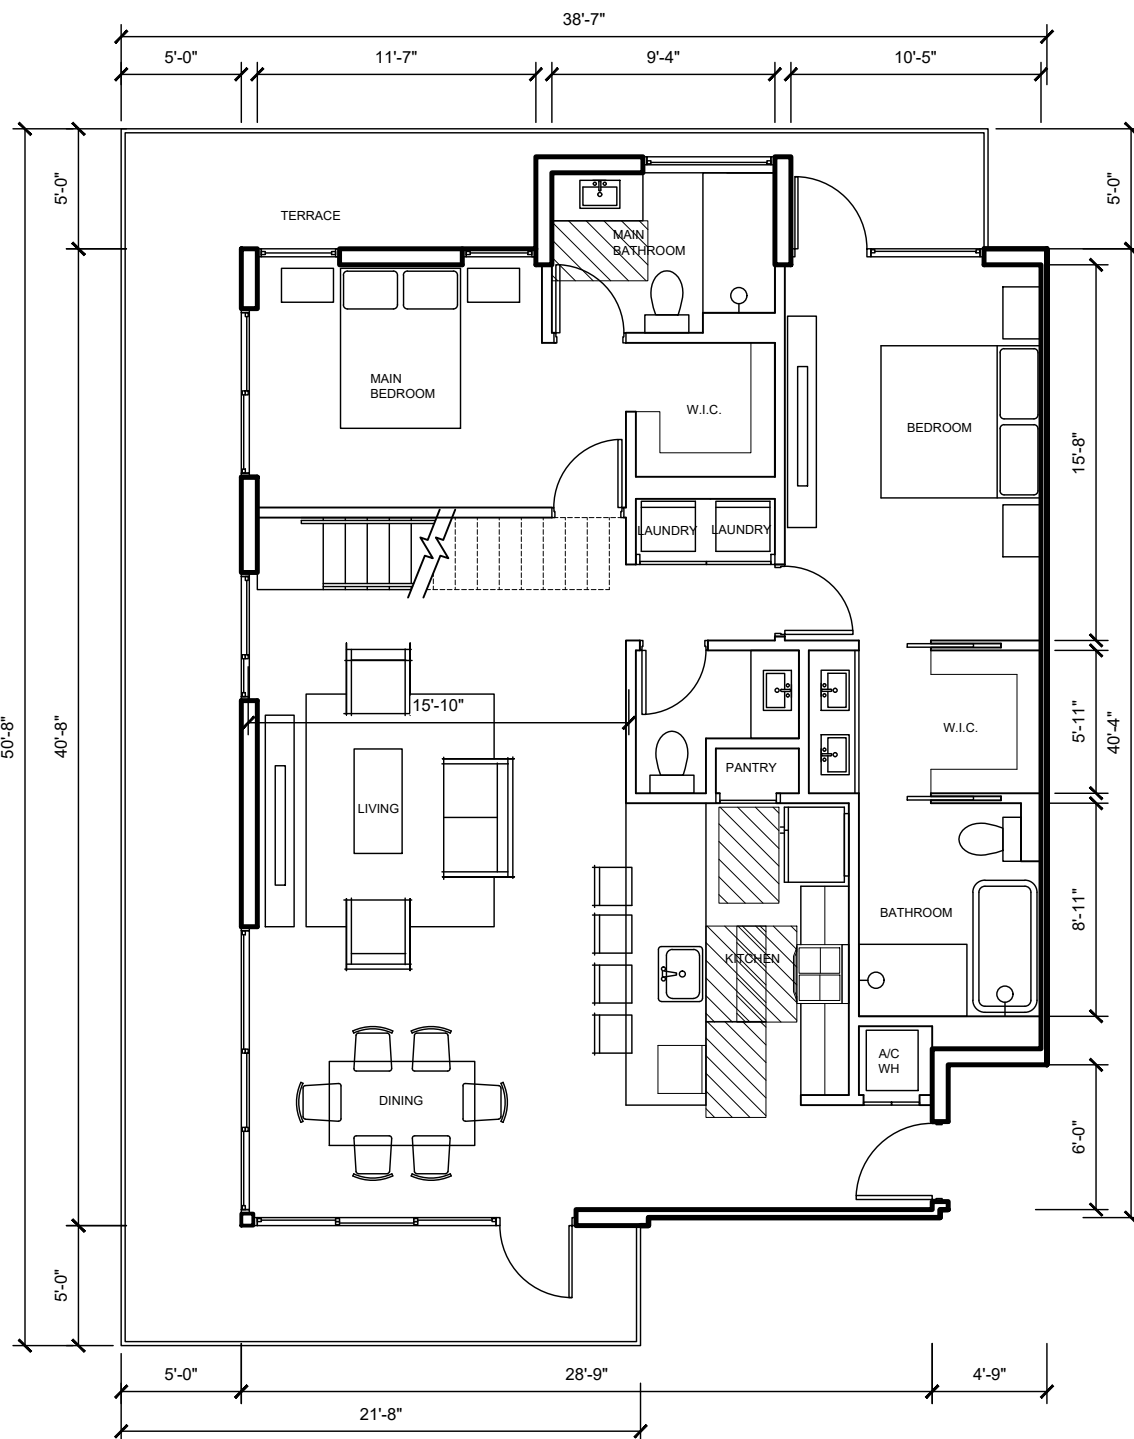


2 BR TYPE C (1 UNIT)
1,375 SF + 436 SF (MEZZANINE) = 1,811 SF

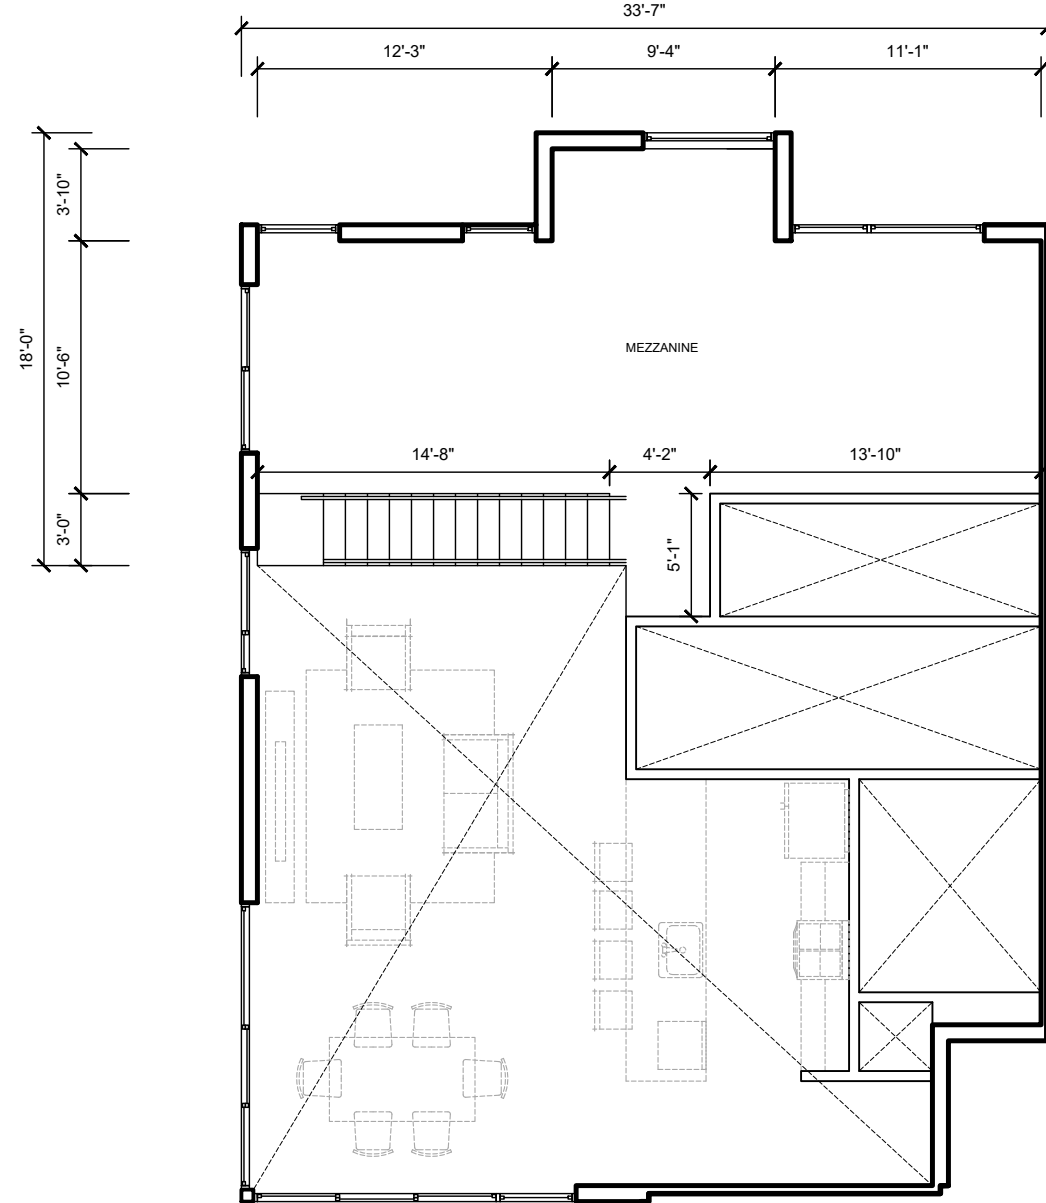


2 BR TYPE C - MEZZANINE (1 UNIT)
436 SF

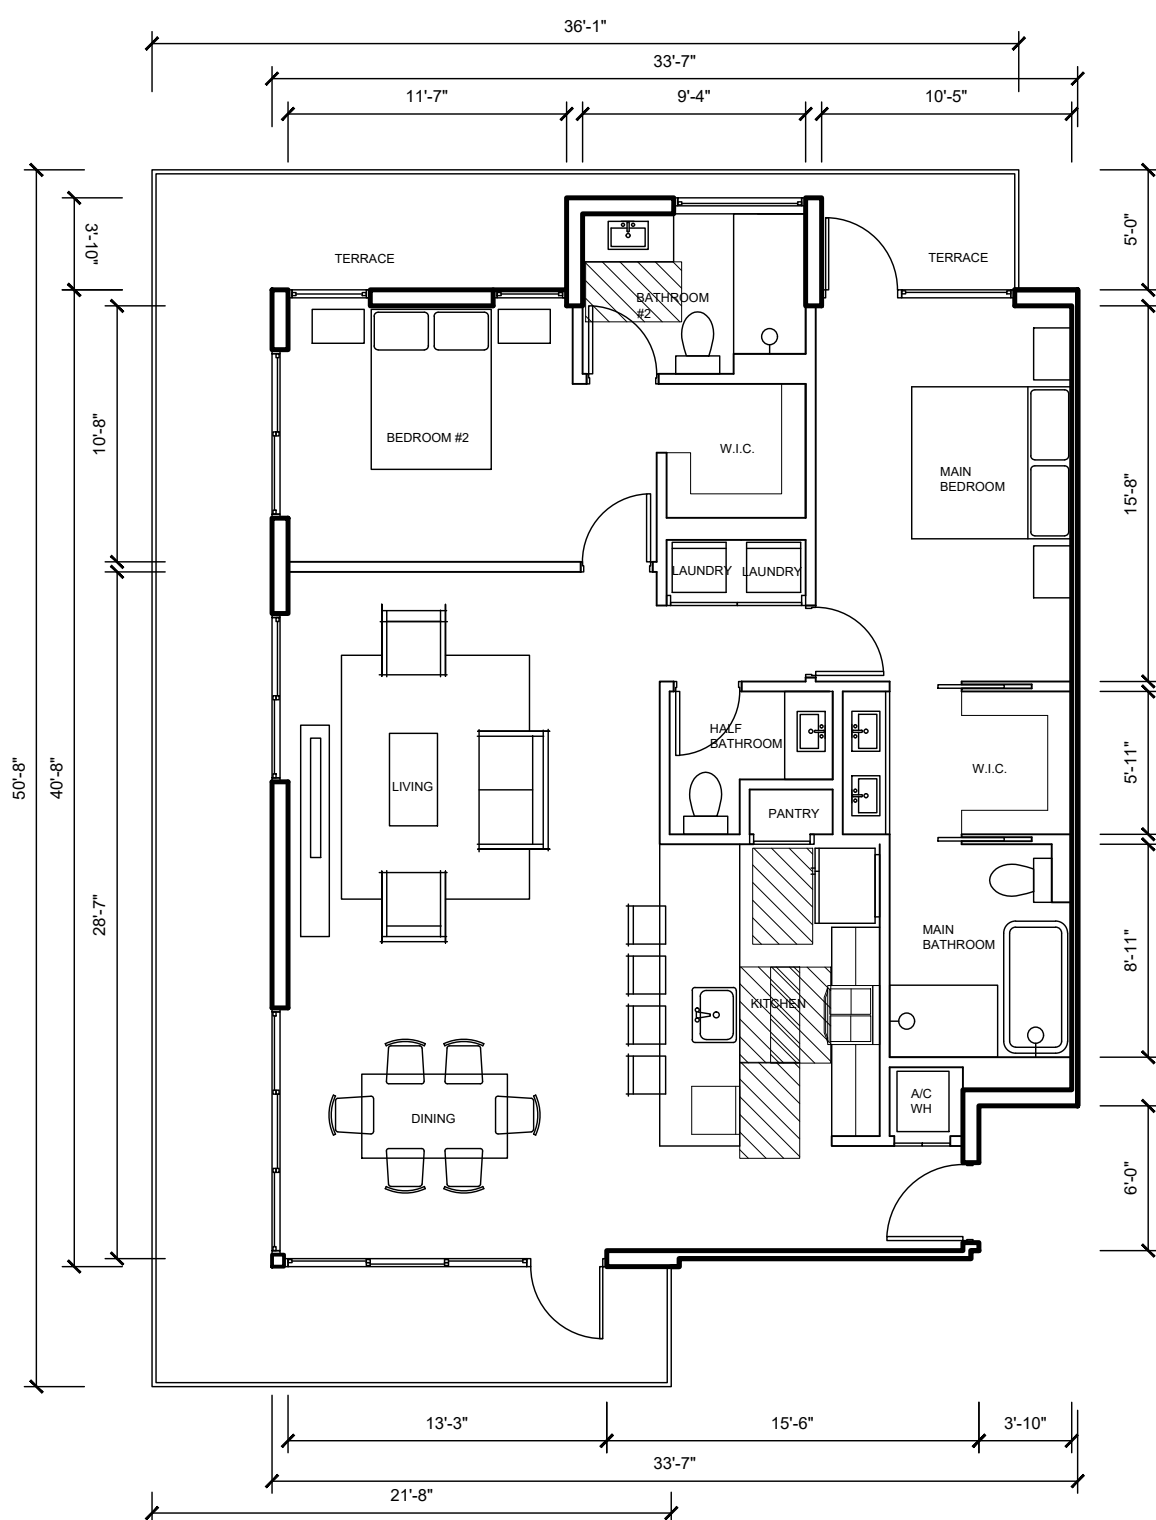


2 BR TYPE D (5 UNITS)
1,375 SF

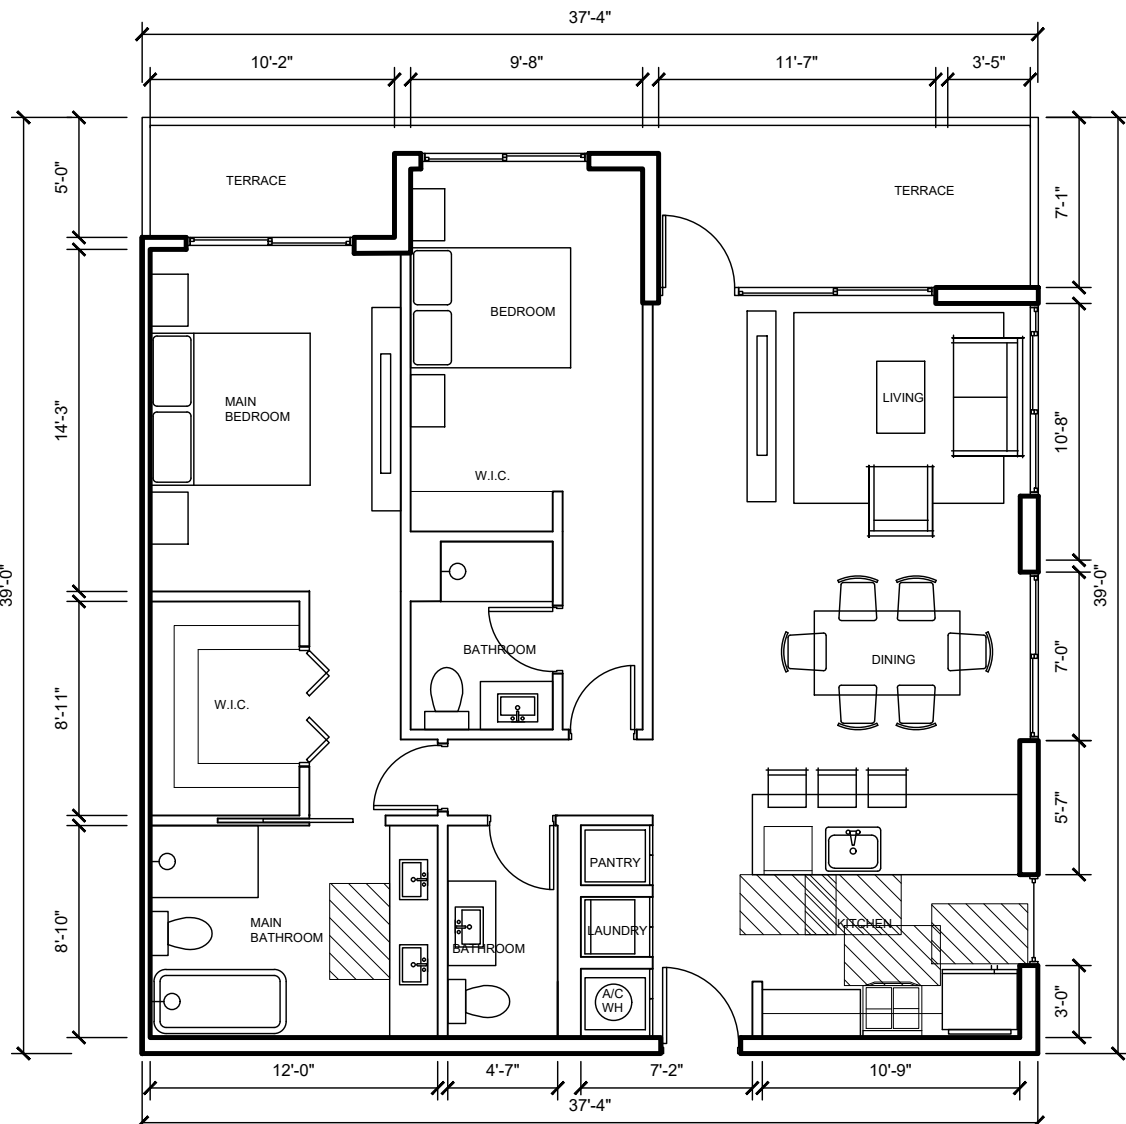

2 BR TYPE E (12 UNITS)
1,275 SF

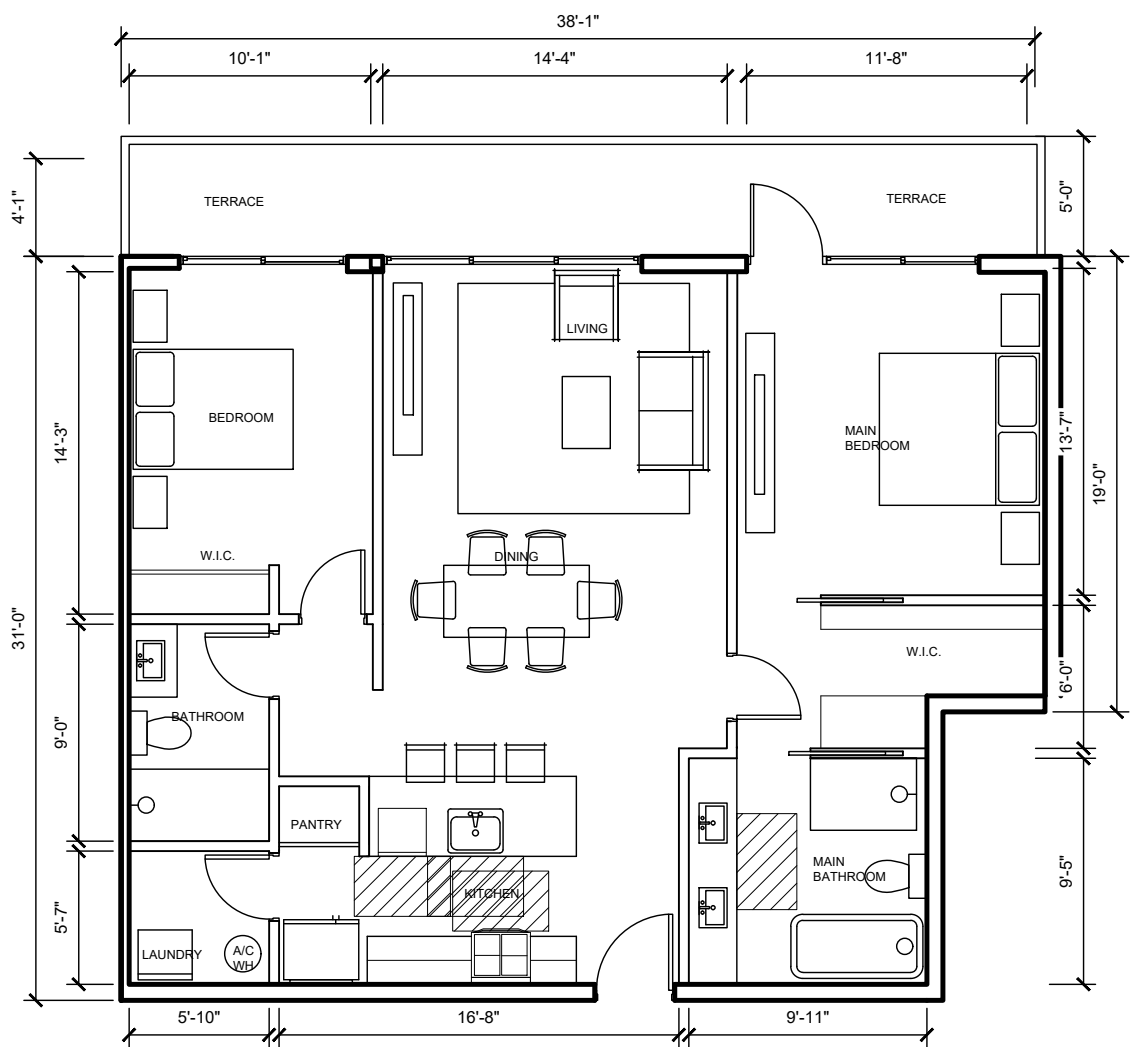

2 BR TYPE F (6 UNITS)
1,193 SF

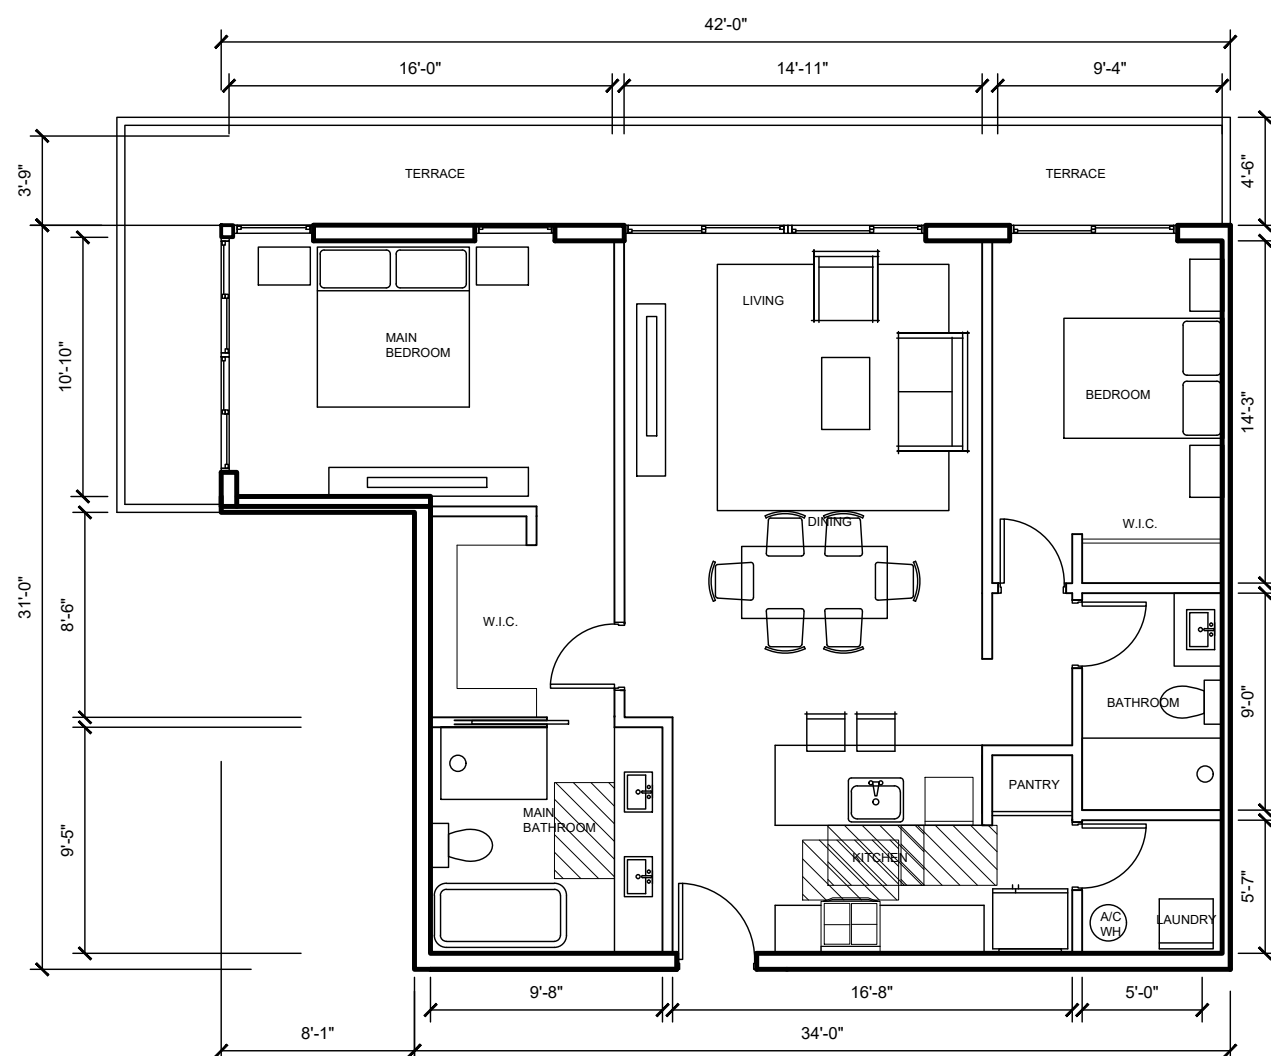

2 BR TYPE G (6 UNITS)
1,204 SF