




3 BR TYPE C (8 UNITS)  
1,719 SF

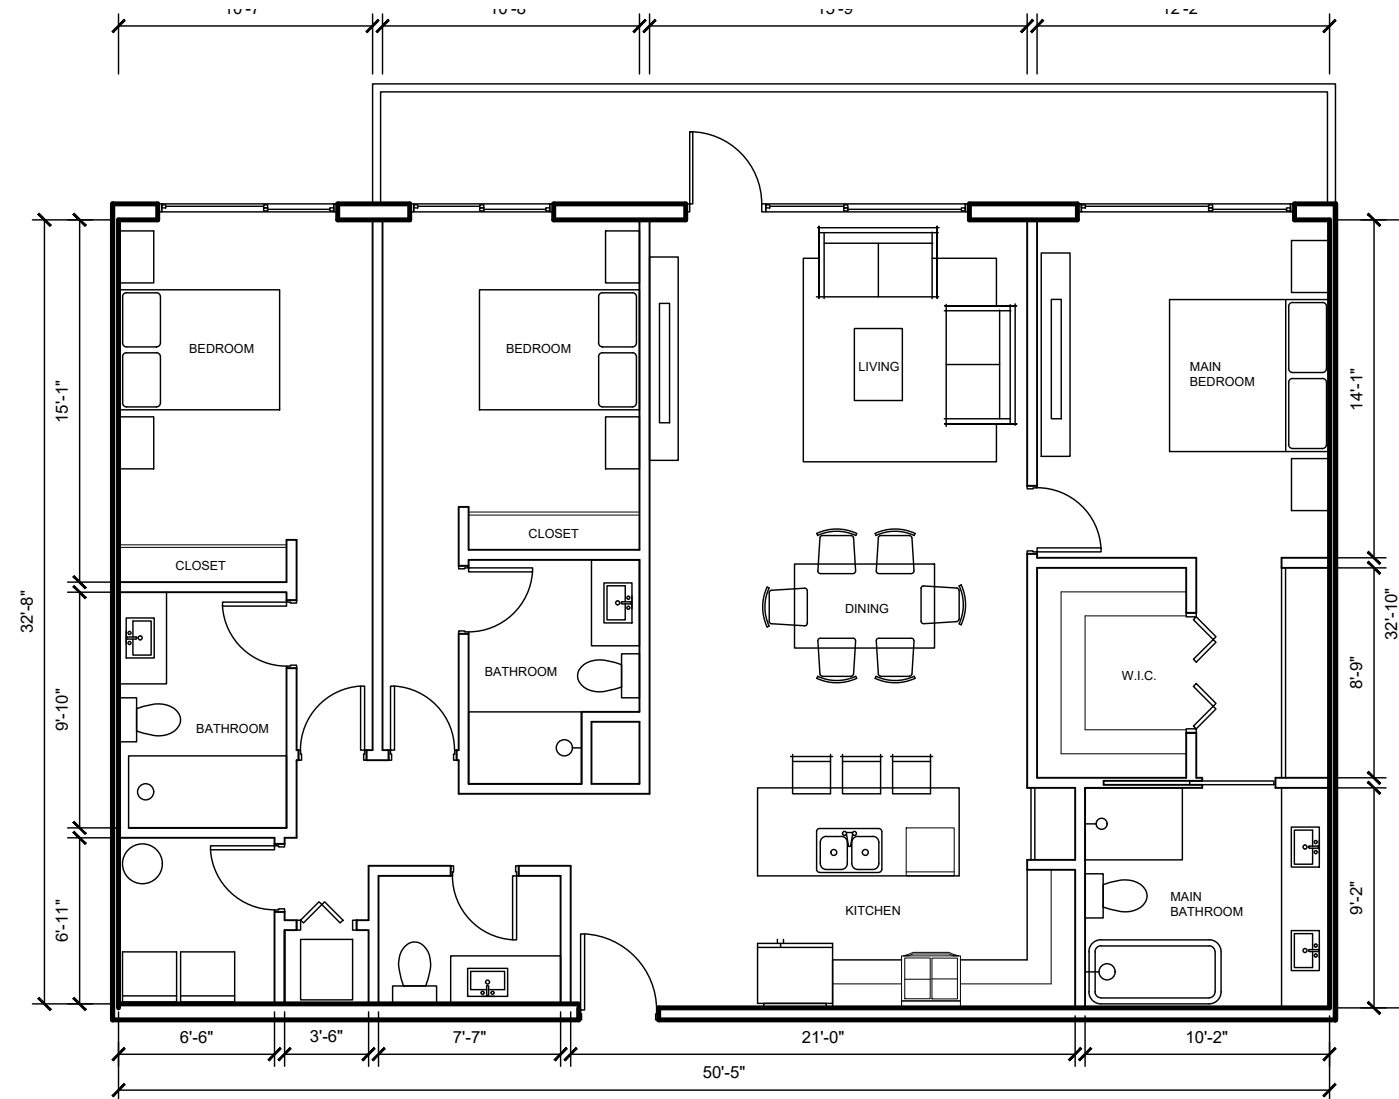

3 BR TYPE A (4 UNITS)  
1,732 SF

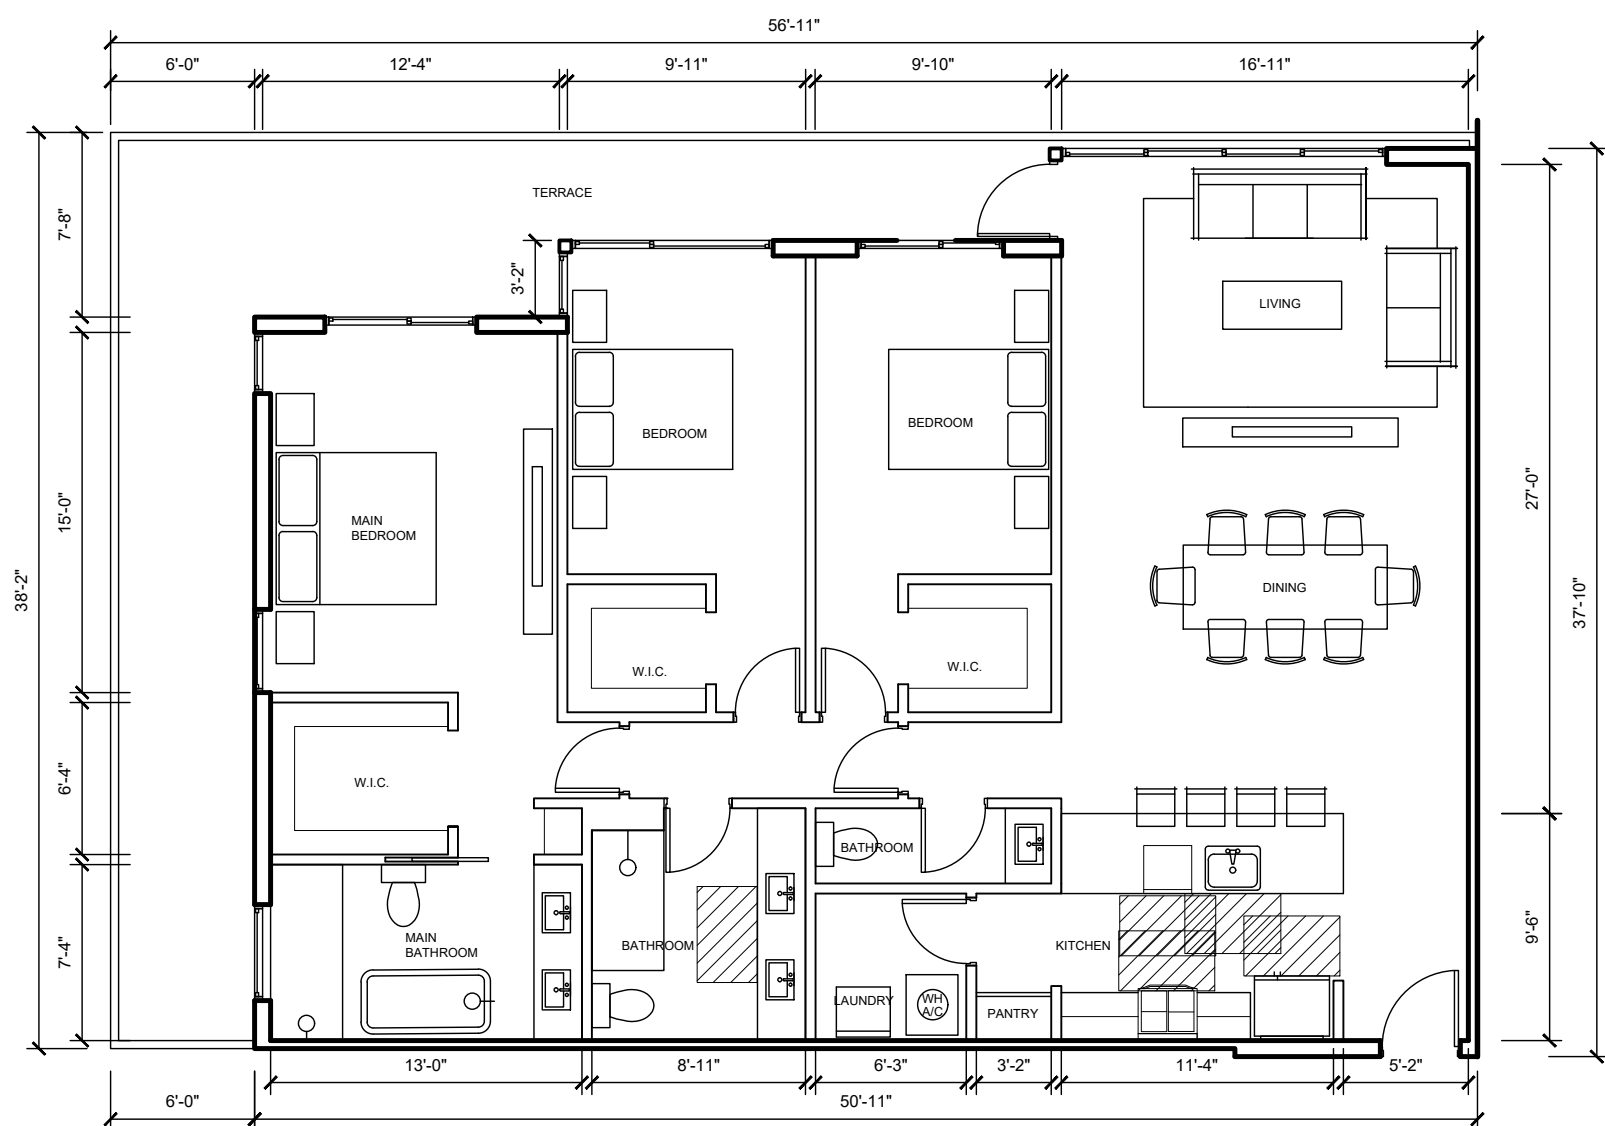

3 BR TYPE D (4 UNITS)  
1,744 SF

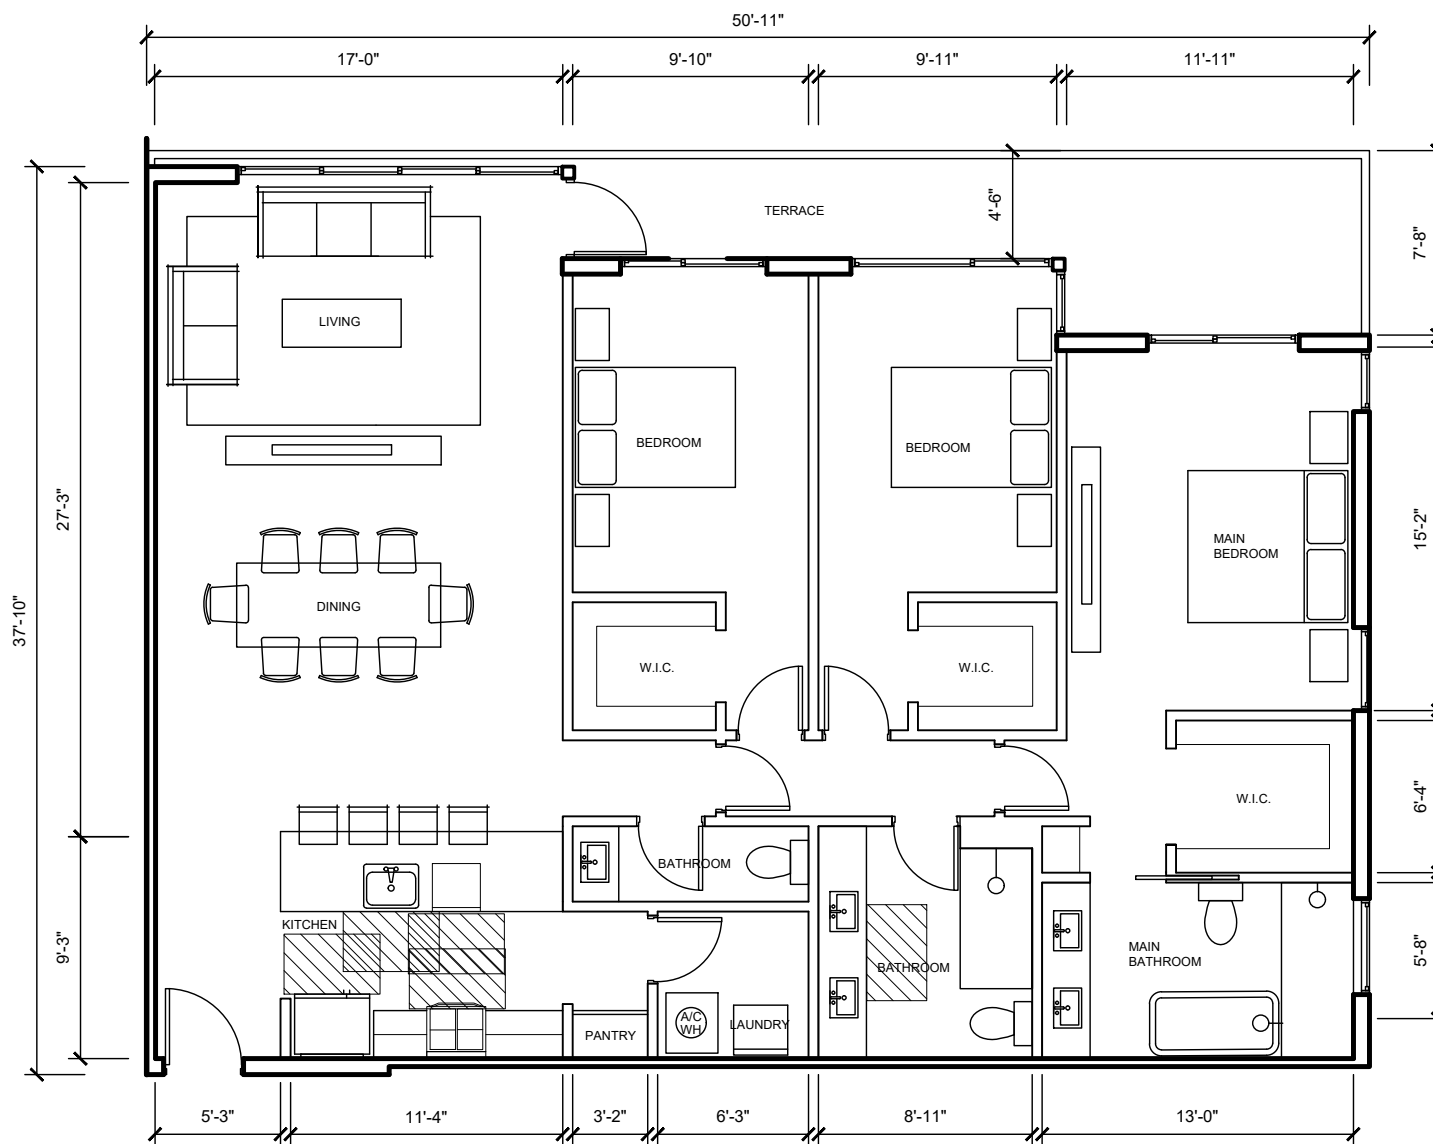

3 BR TYPE B (8 UNITS)  
1,744 SF

MADSEN  
DESIGN

Architects  
Planners  
Interior Design  
220 NE 11th St.  
Boca Raton FL 33432  
416 SE 5th St.  
Delray Beach FL 33483

P: 561 - 749 - 1234

GREG MADSEN - AR92411

THE SATORI  
AT LIGHTHOUSE POINT  
4211 N FEDERAL HWY  
POMPANO BEACH, FL 33064

SUBMITTALS:

THREE  
BEDROOM UNIT  
LAYOUTS  
A4.3