
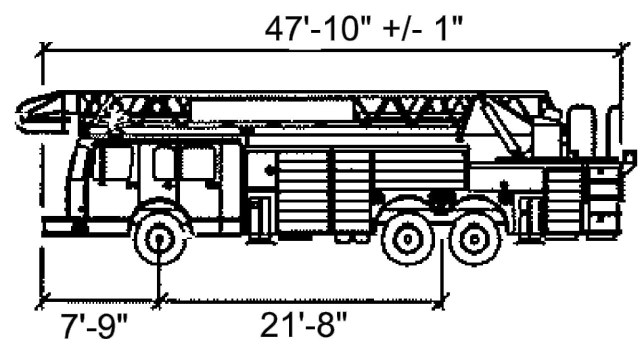


IT IS A VIOLATION OF THE LAW FOR ANY PERSON, UNLESS ACTING UNDER THE DIRECTION OF A LICENSED ARCHITECT TO ALTER THESE PLANS AND SPECIFICATIONS. THIS DOCUMENT CONTAINS PROPERTY INFORMATION AND SHALL NOT BE USED OR REPRODUCED, OR ITS CONTENTS DISCLOSED, IN WHOLE OR IN PART, WITHOUT THE PRIOR WRITTEN CONSENT OF GALLO HERBERT ARCHITECTS. CONTRACTOR(S) SHALL VERIFY EXISTING CONDITIONS AND CORRELATE DIMENSIONS PRIOR TO PROVIDING THE WORK DETAILED IN THESE DRAWINGS, AND SHALL PROMPTLY NOTIFY THE DESIGNER OF ANY DISCREPANCIES.

COPYRIGHT 2022 GALLO HERBERT ARCHITECTS

ARCHITECTS

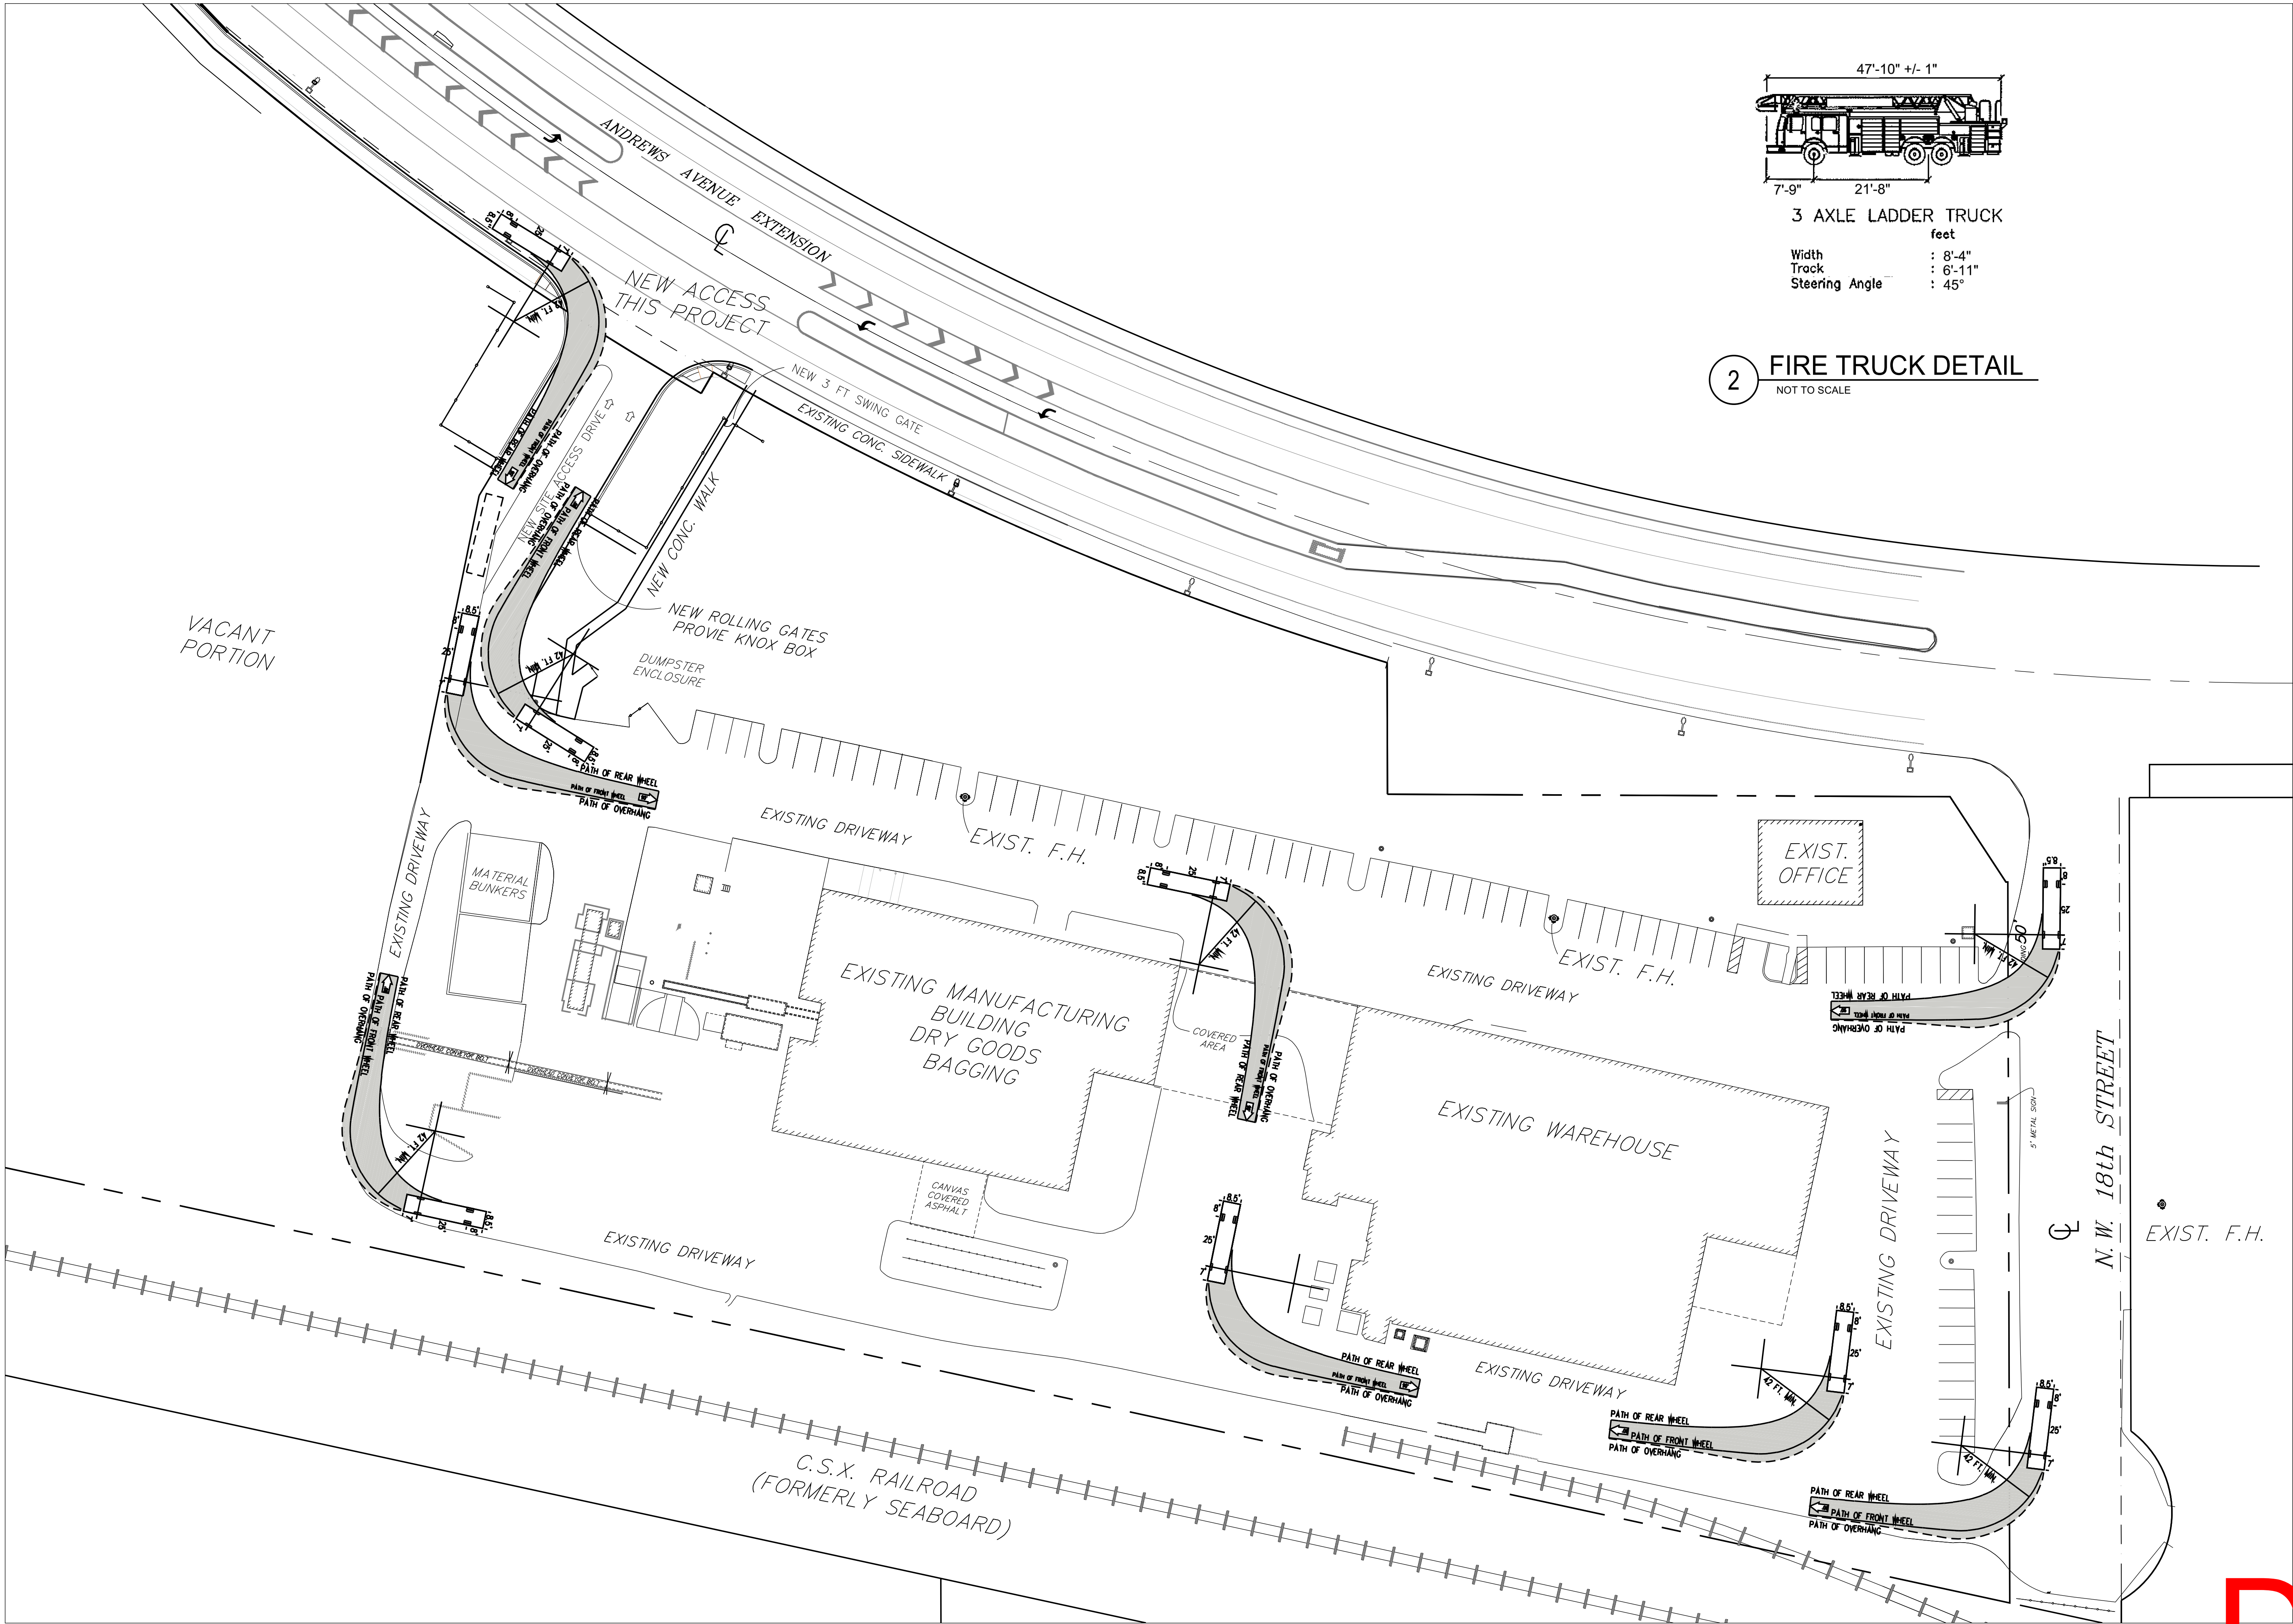

3 AXLE LADDER TRUCK
feet
Width : 8'-4"
Track : 6'-11"
Steering Angle : 45°

2 FIRE TRUCK DETAIL
NOT TO SCALE

1 FIRE ACCESS PLAN
1" = 40'-0"



AA26001731
[SEAL]
WILLIAM J. GALLO FL AR0008440

BRIAN P. HERBERT FL AR0015474
[PROJECT]

BONSAL TURN LANE
1200 NW 18TH ST
POMPANO BEACH FL 33069

OWNER
OLDCASTLE APG
1200 NW 18TH STREET
POMPANO BEACH, FL 33069

REVISIONS		
No.	Description	Date
B	MINOR SITE	2023-09-01

PROJECT STATUS

DATE
2023-09-01

PROJECT NUMBER
2123

SCALE
AS SHOWN

DRAWN BY
CHECKED BY

DRAWING TITLE

FIRE ACCESS PLAN

DRAWING NUMBER
FA-101

DRC
PZ23-12000032
10/04/2023