




ENGINEERING STANDARDS 2022		
REVISIONS	ENGINEERING DIVISION	TYPICAL CONFLICT (SEWER)
BY DATE	CITY OF POMPAÑO BEACH	
S.S. JUNE 2025		
S.S. 02/13/12		
	SCALE: N.T.S.	DATE: JUNE 2022 DWG. NO. 206-1

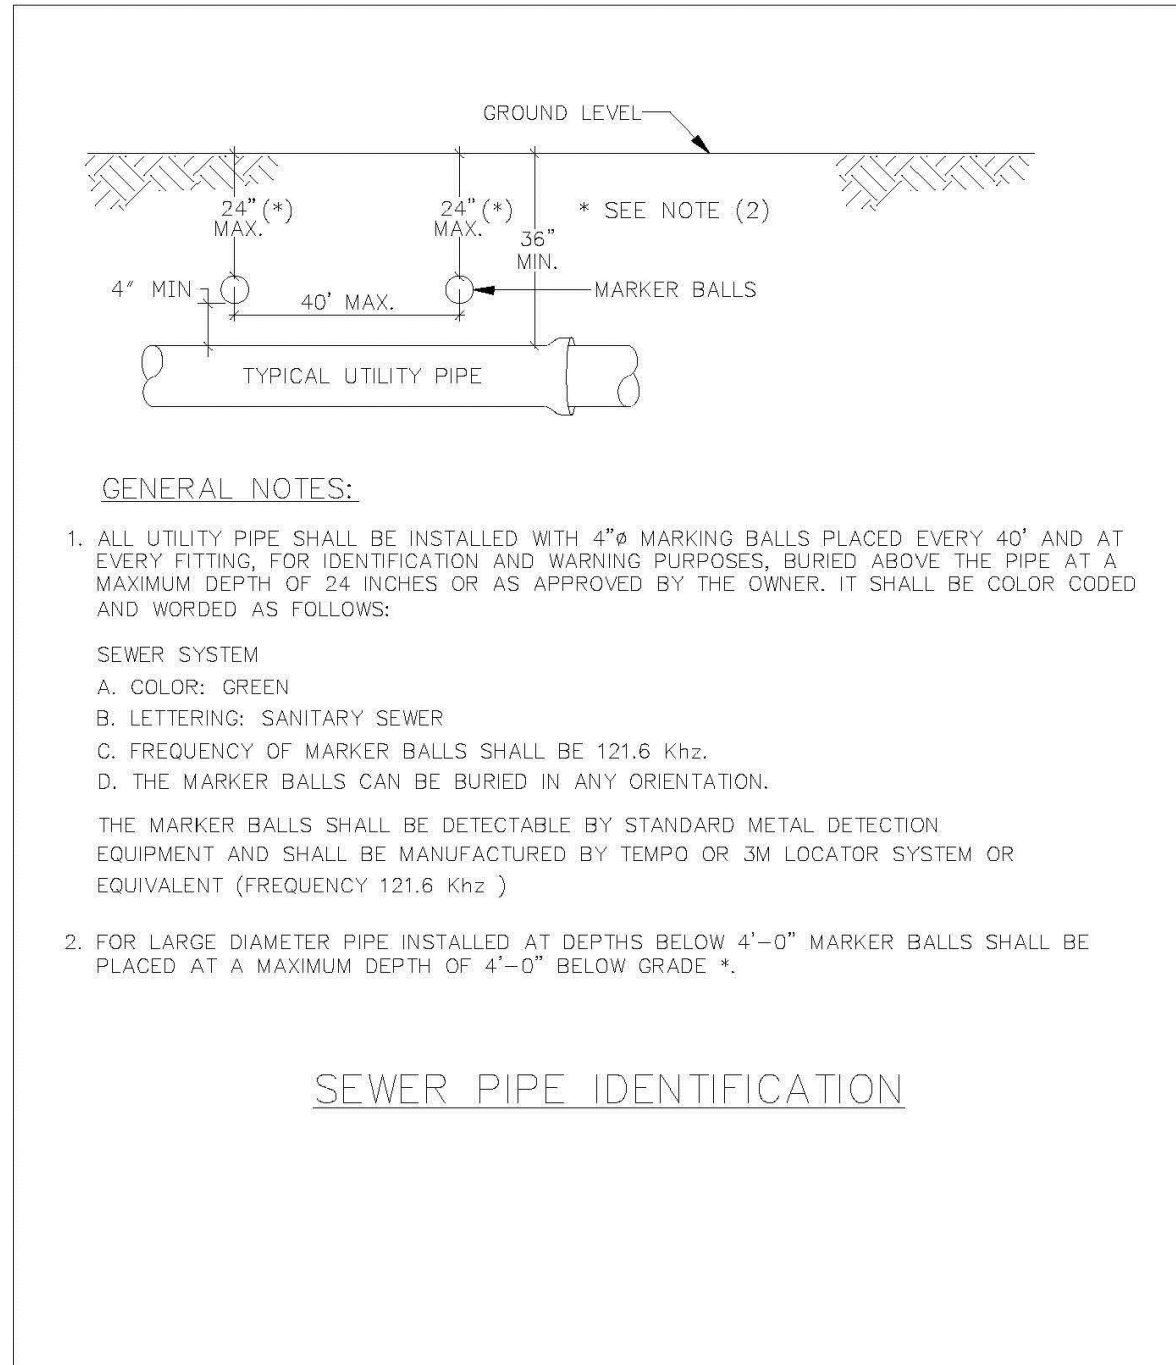


ENGINEERING STANDARDS 2022		
REVISIONS	ENGINEERING DIVISION	SEWER PIPE IDENTIFICATION
BY DATE	CITY OF POMPAÑO BEACH	
S.S. 01/30/12		
	SCALE: N.T.S.	DATE: JUNE 2022 DWG. NO. 207-1

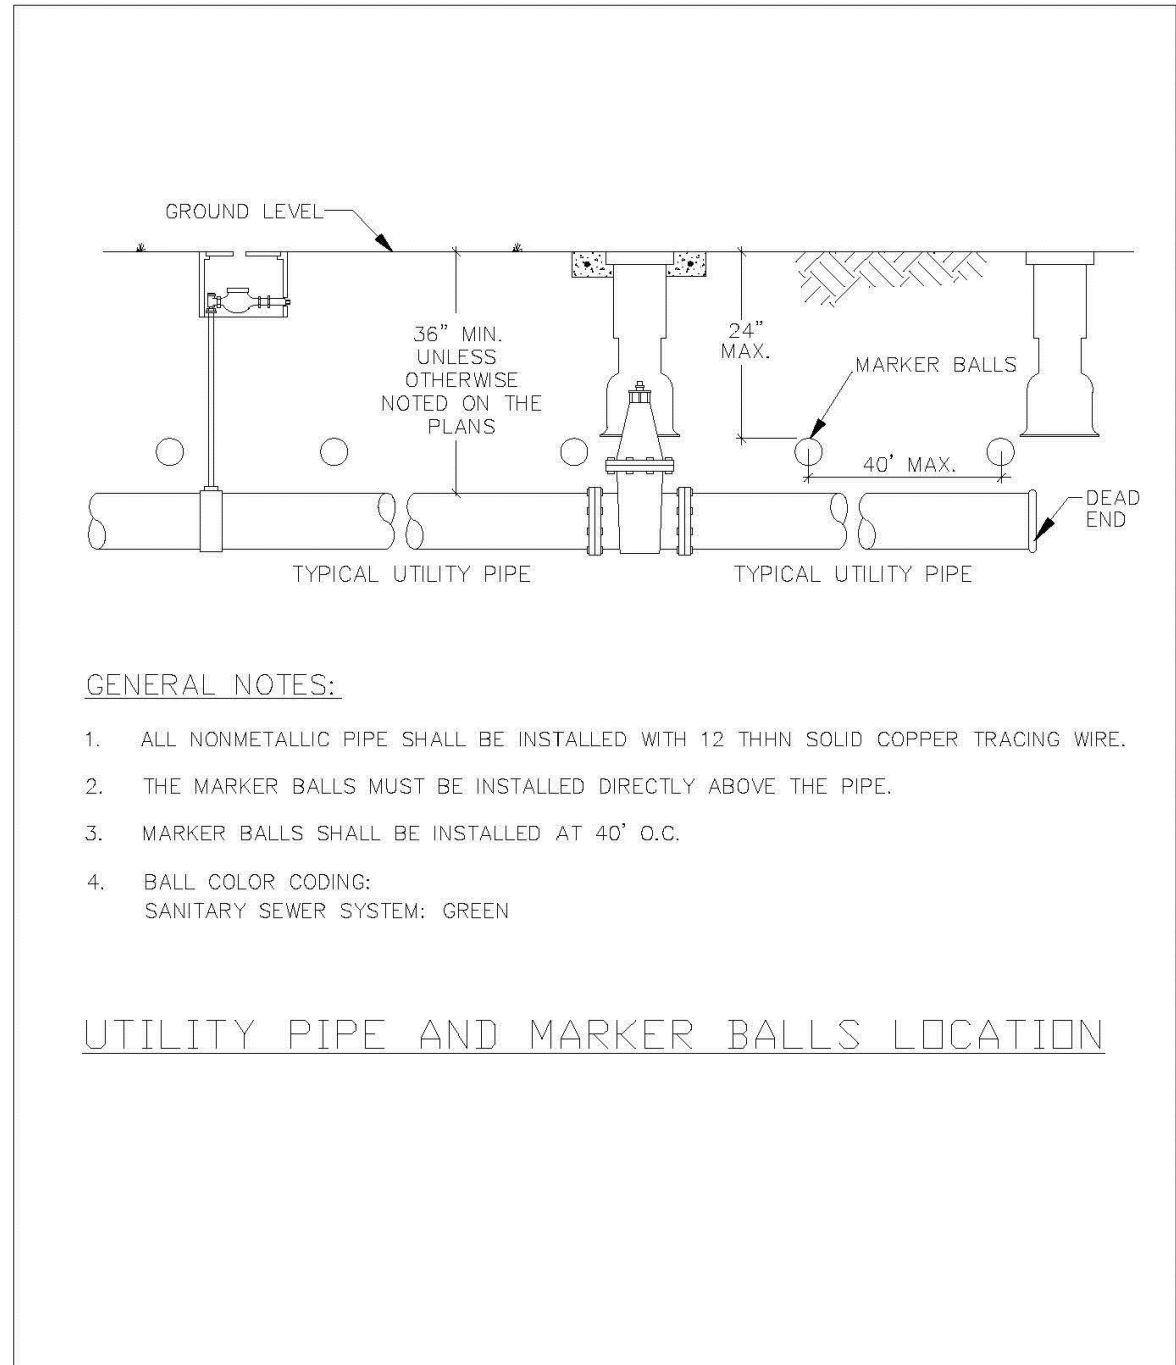


ENGINEERING STANDARDS 2022		
REVISIONS	ENGINEERING DIVISION	UTILITY PIPE AND MARKER BALLS LOCATION
BY DATE	CITY OF POMPAÑO BEACH	
S.S. 01/30/12		
	SCALE: N.T.S.	DATE: JUNE 2022 DWG. NO. 208-1

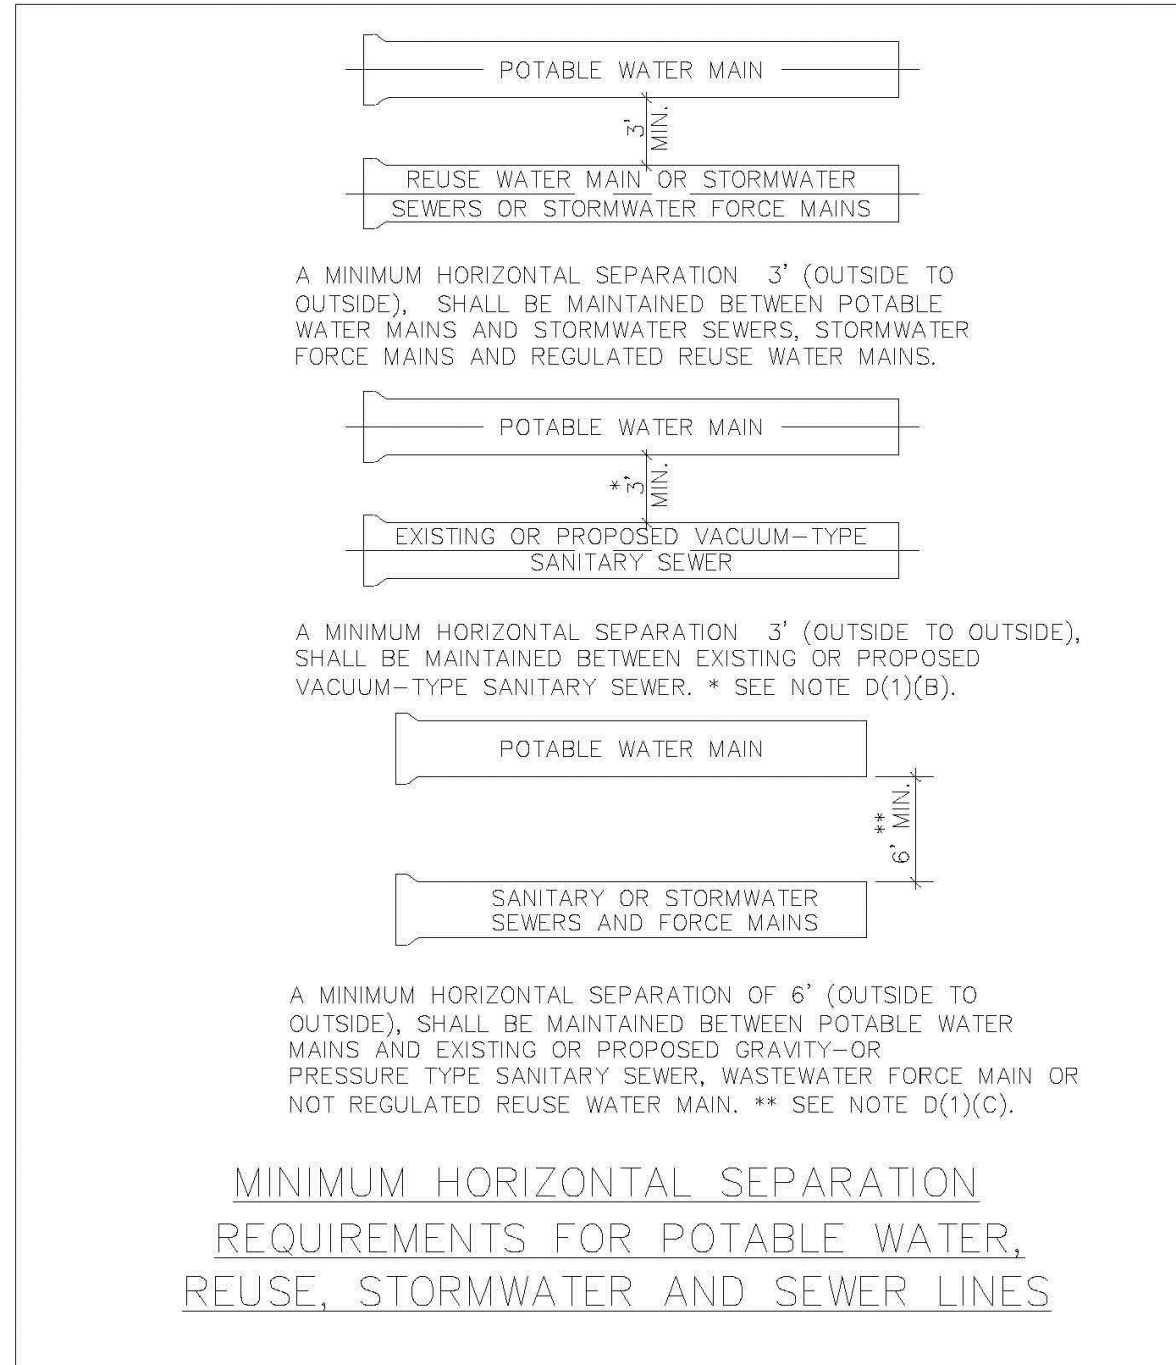


ENGINEERING STANDARDS 2022		
REVISIONS	ENGINEERING DIVISION	MIN. HORIZONTAL SEPARATION FOR SANITARY SEWER
BY DATE	CITY OF POMPAÑO BEACH	
S.S. 01/30/12		
	SCALE: N.T.S.	DATE: JUNE 2022 DWG. NO. 209-1

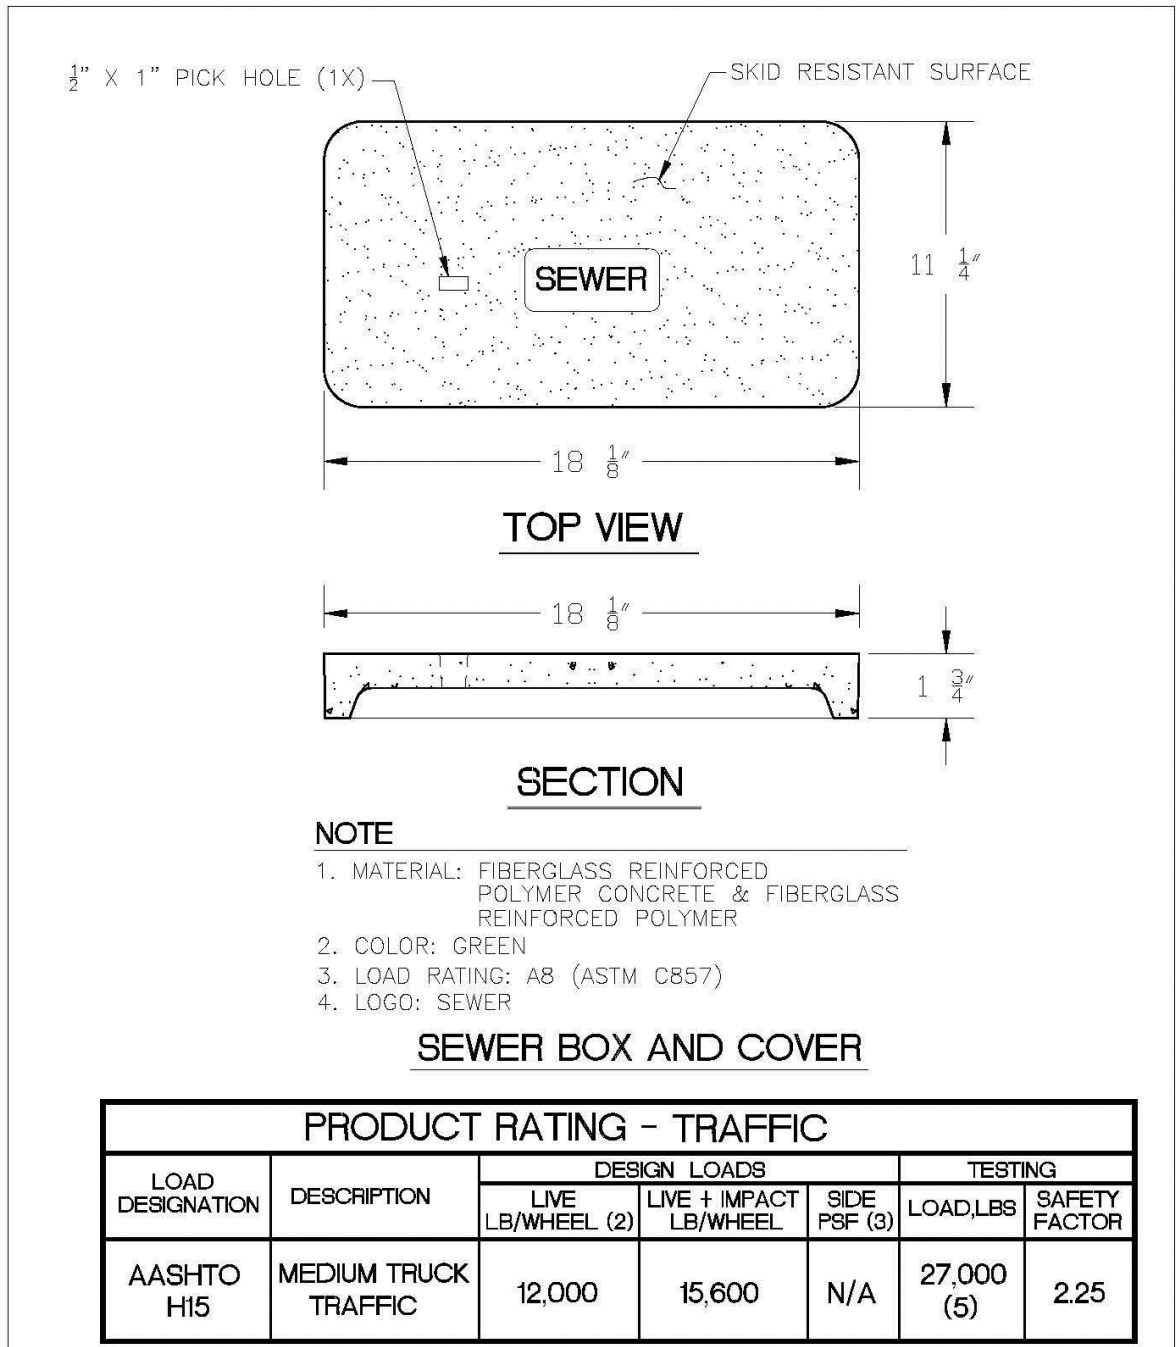


ENGINEERING STANDARDS 2022		
REVISIONS	ENGINEERING DIVISION	SEWER BOX AND COVER
BY DATE	CITY OF POMPAÑO BEACH	CDR Part No. WB04-1118-12
S.S. JUNE 2022		CDR Part No. WC02-1118-02
S.S. 02/13/12		
	SCALE: N.T.S.	DATE: JUNE 2022 DWG. NO. 210-2

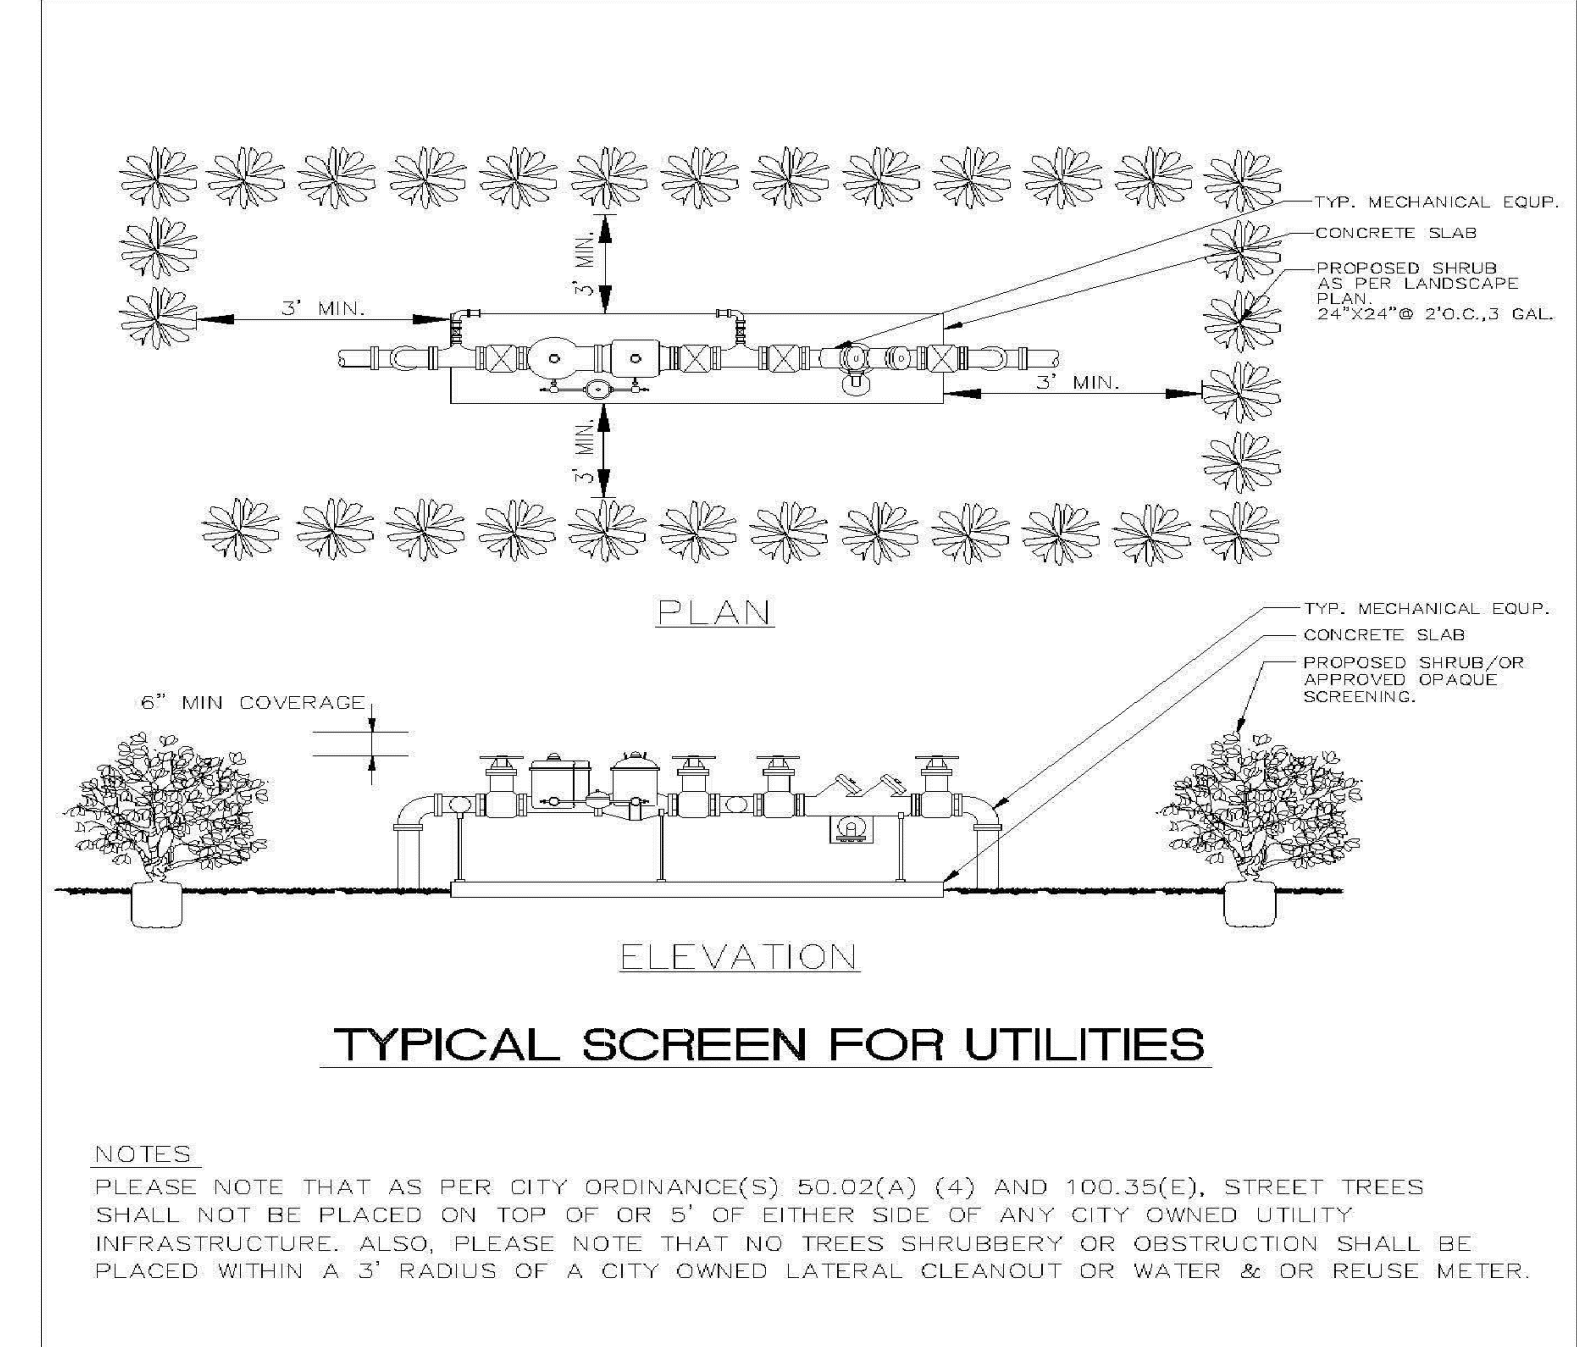

ENGINEERING STANDARDS 2022		
REVISIONS	ENGINEERING DIVISION	TYPICAL SCREEN FOR UTILITIES
BY DATE	CITY OF POMPAÑO BEACH	
TCW APRIL 2010		
	SCALE: N.T.S.	APPROVED BY: DATE: MAY 2022 DWG. NO. 315-1

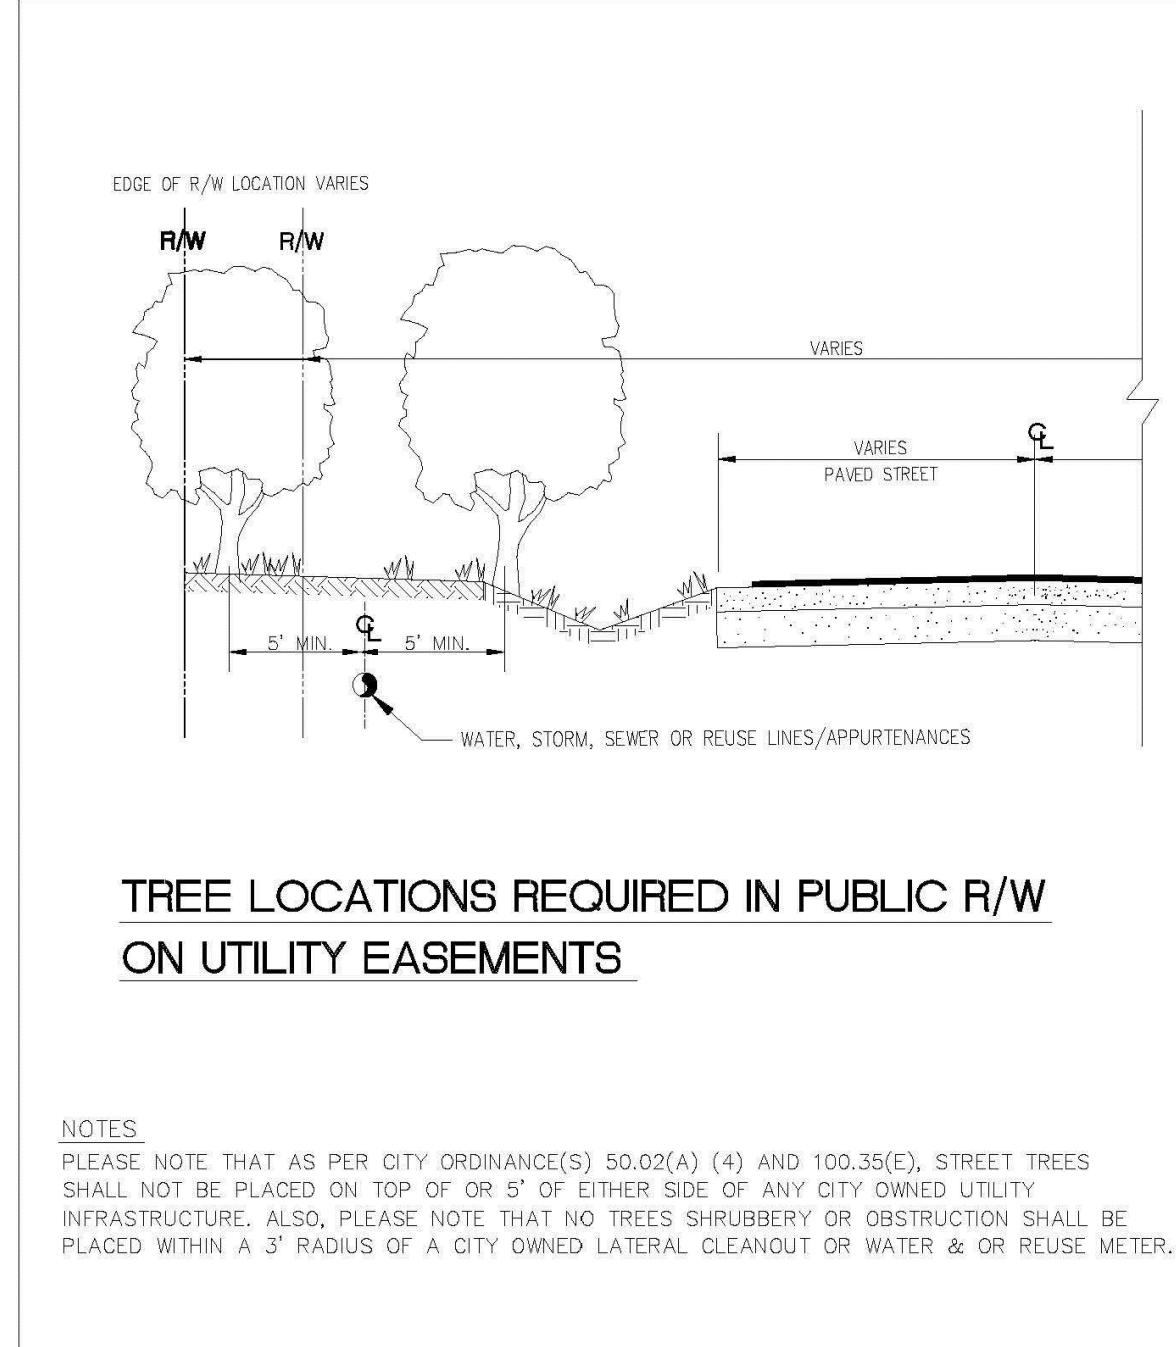

ENGINEERING STANDARDS 2022		
REVISIONS	ENGINEERING DIVISION	REQUIRED TREE LOCATIONS
BY DATE	CITY OF POMPAÑO BEACH	
S.S. JUNE 2022		
	SCALE: N.T.S.	APPROVED BY: DATE: MAY 2022 DWG. NO. 316-1

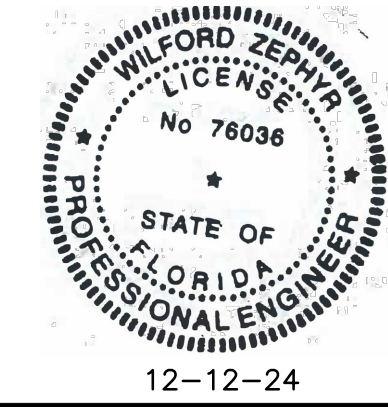

THIS ITEM HAS BEEN DIGITALLY SIGNED AND SEALED BY WILFORD ZEPHYR ON THE DATE ADJACENT TO THE SEAL.

PRINTED COPIES OF THIS DOCUMENT ARE NOT CONSIDERED SIGNED AND SEALED AND THE SIGNATURE MUST BE VERIFIED ON ANY ELECTRONIC COPIES.

**WATER & SEWER DETAILS**

SCALE: N.T.S.

REVISIONS

NO.	DATE	DESCRIPTION
1	1-18-24	DRC REVIEW COMMENTS

**ZEPHYR ENGINEERING**

WILFORD ZEPHYR, P.E.  
HOLLYWOOD, FL  
(786) 302-7693  
wzephyr@gmail.com  
CA# 31158

PROPOSED 12 HOUSES

NW 10th STREET

POMPAÑO BEACH, FL 33060

P.E.#: 76036

DATE: 7/28/23

SCALE: N.T.S.

SHEET NO.: CWS-4

8 OF 8

PROJECT NO.: 23-34