
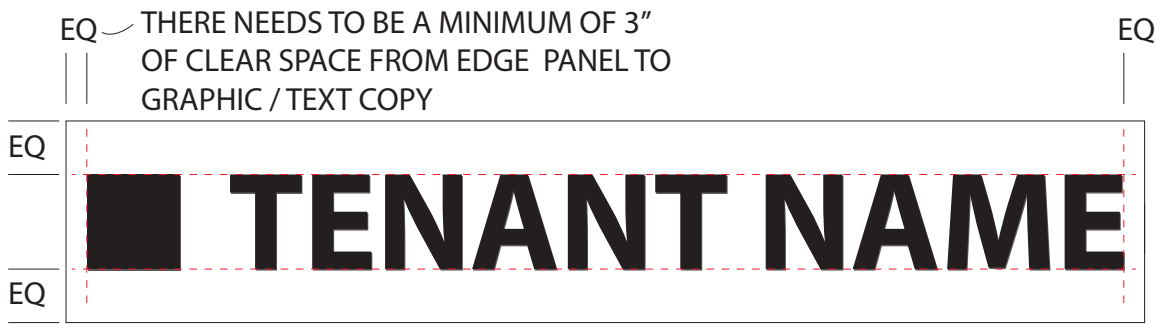


Existing Monument Tenants Panels

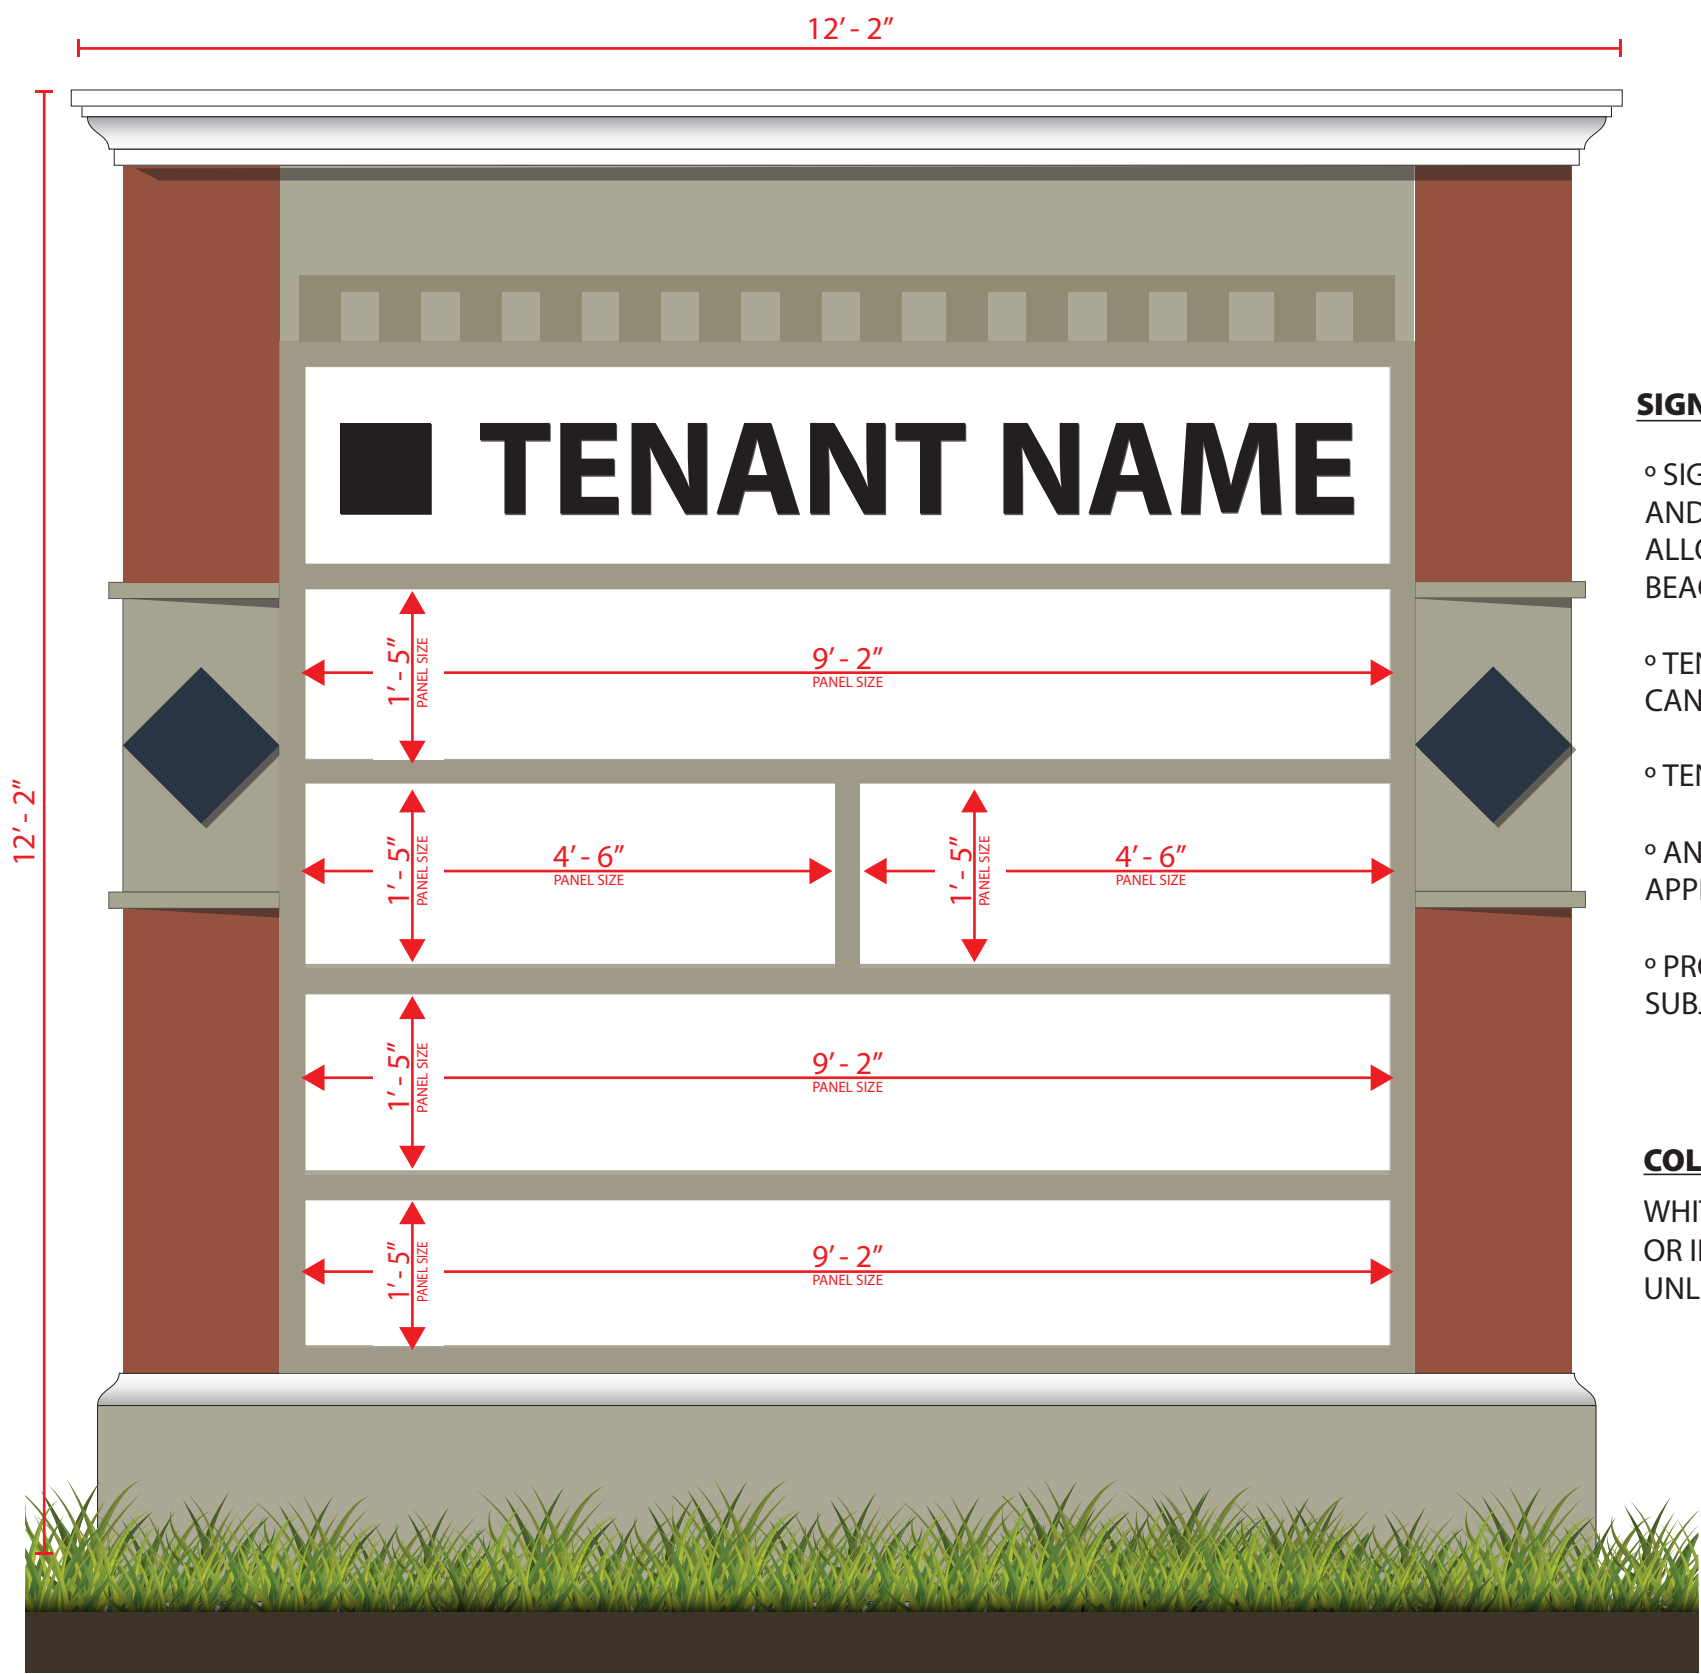

SIGN CRITERIA:

- SIGNS UTILIZING LEGALLY REGISTERED AND RECOGNIZED LOGOS, TRADEMARKS OR LETTER STYLES AND COLORS THAT DIFFER FROM THE SHOPPING CENTER'S SIGN CRITERIA GUIDELINES MAY BE ALLOWED SUBJECT TO APPROVAL BY THE PLANNING AND ZONING DEPARTMENT OF POMPANO BEACH AND THE LANDLORD.
- TENANT SIGN FONT STYLE SHALL BE REGULAR UPRIGHT OR ITALIC AND SHALL BE ARIAL BOLD, CANDARA BOLD OR AZO SANS BOLD.
- TENANT PANELS ARE ASSIGNED DIRECTLY FROM PROPERTY MANAGEMENT.
- ANY SIGNAGE NOT VISIBLE FROM THE RIGHT-OF-WAY (ROW) WILL BE SUBJECT TO THE APPLICABLE APPROVED FONT STYLE AND SIZE IN THE MASTER SIGN PROGRAM.
- PROPOSED ADDITIONAL SIGNS THAT ARE NOT STATED IN THIS MASTER SIGN PROGRAM WILL BE SUBJECT TO REVIEW UNDER THE CITY OF POMPANO BEACH MUNICIPAL SIGN CODE: CHAPTER 156.

COLORS ALLOWED:

WHITE FACES WITH BLACK LETTERING
OR INVERTED
UNLESS TRADE MARKED

ARIAL BOLD EXAMPLE

ABC abc 123

CANDARA BOLD EXAMPLE

ABC abc 123

AZO SANS BOLD EXAMPLE

ABC abc 123