


S.W. 5TH STREET

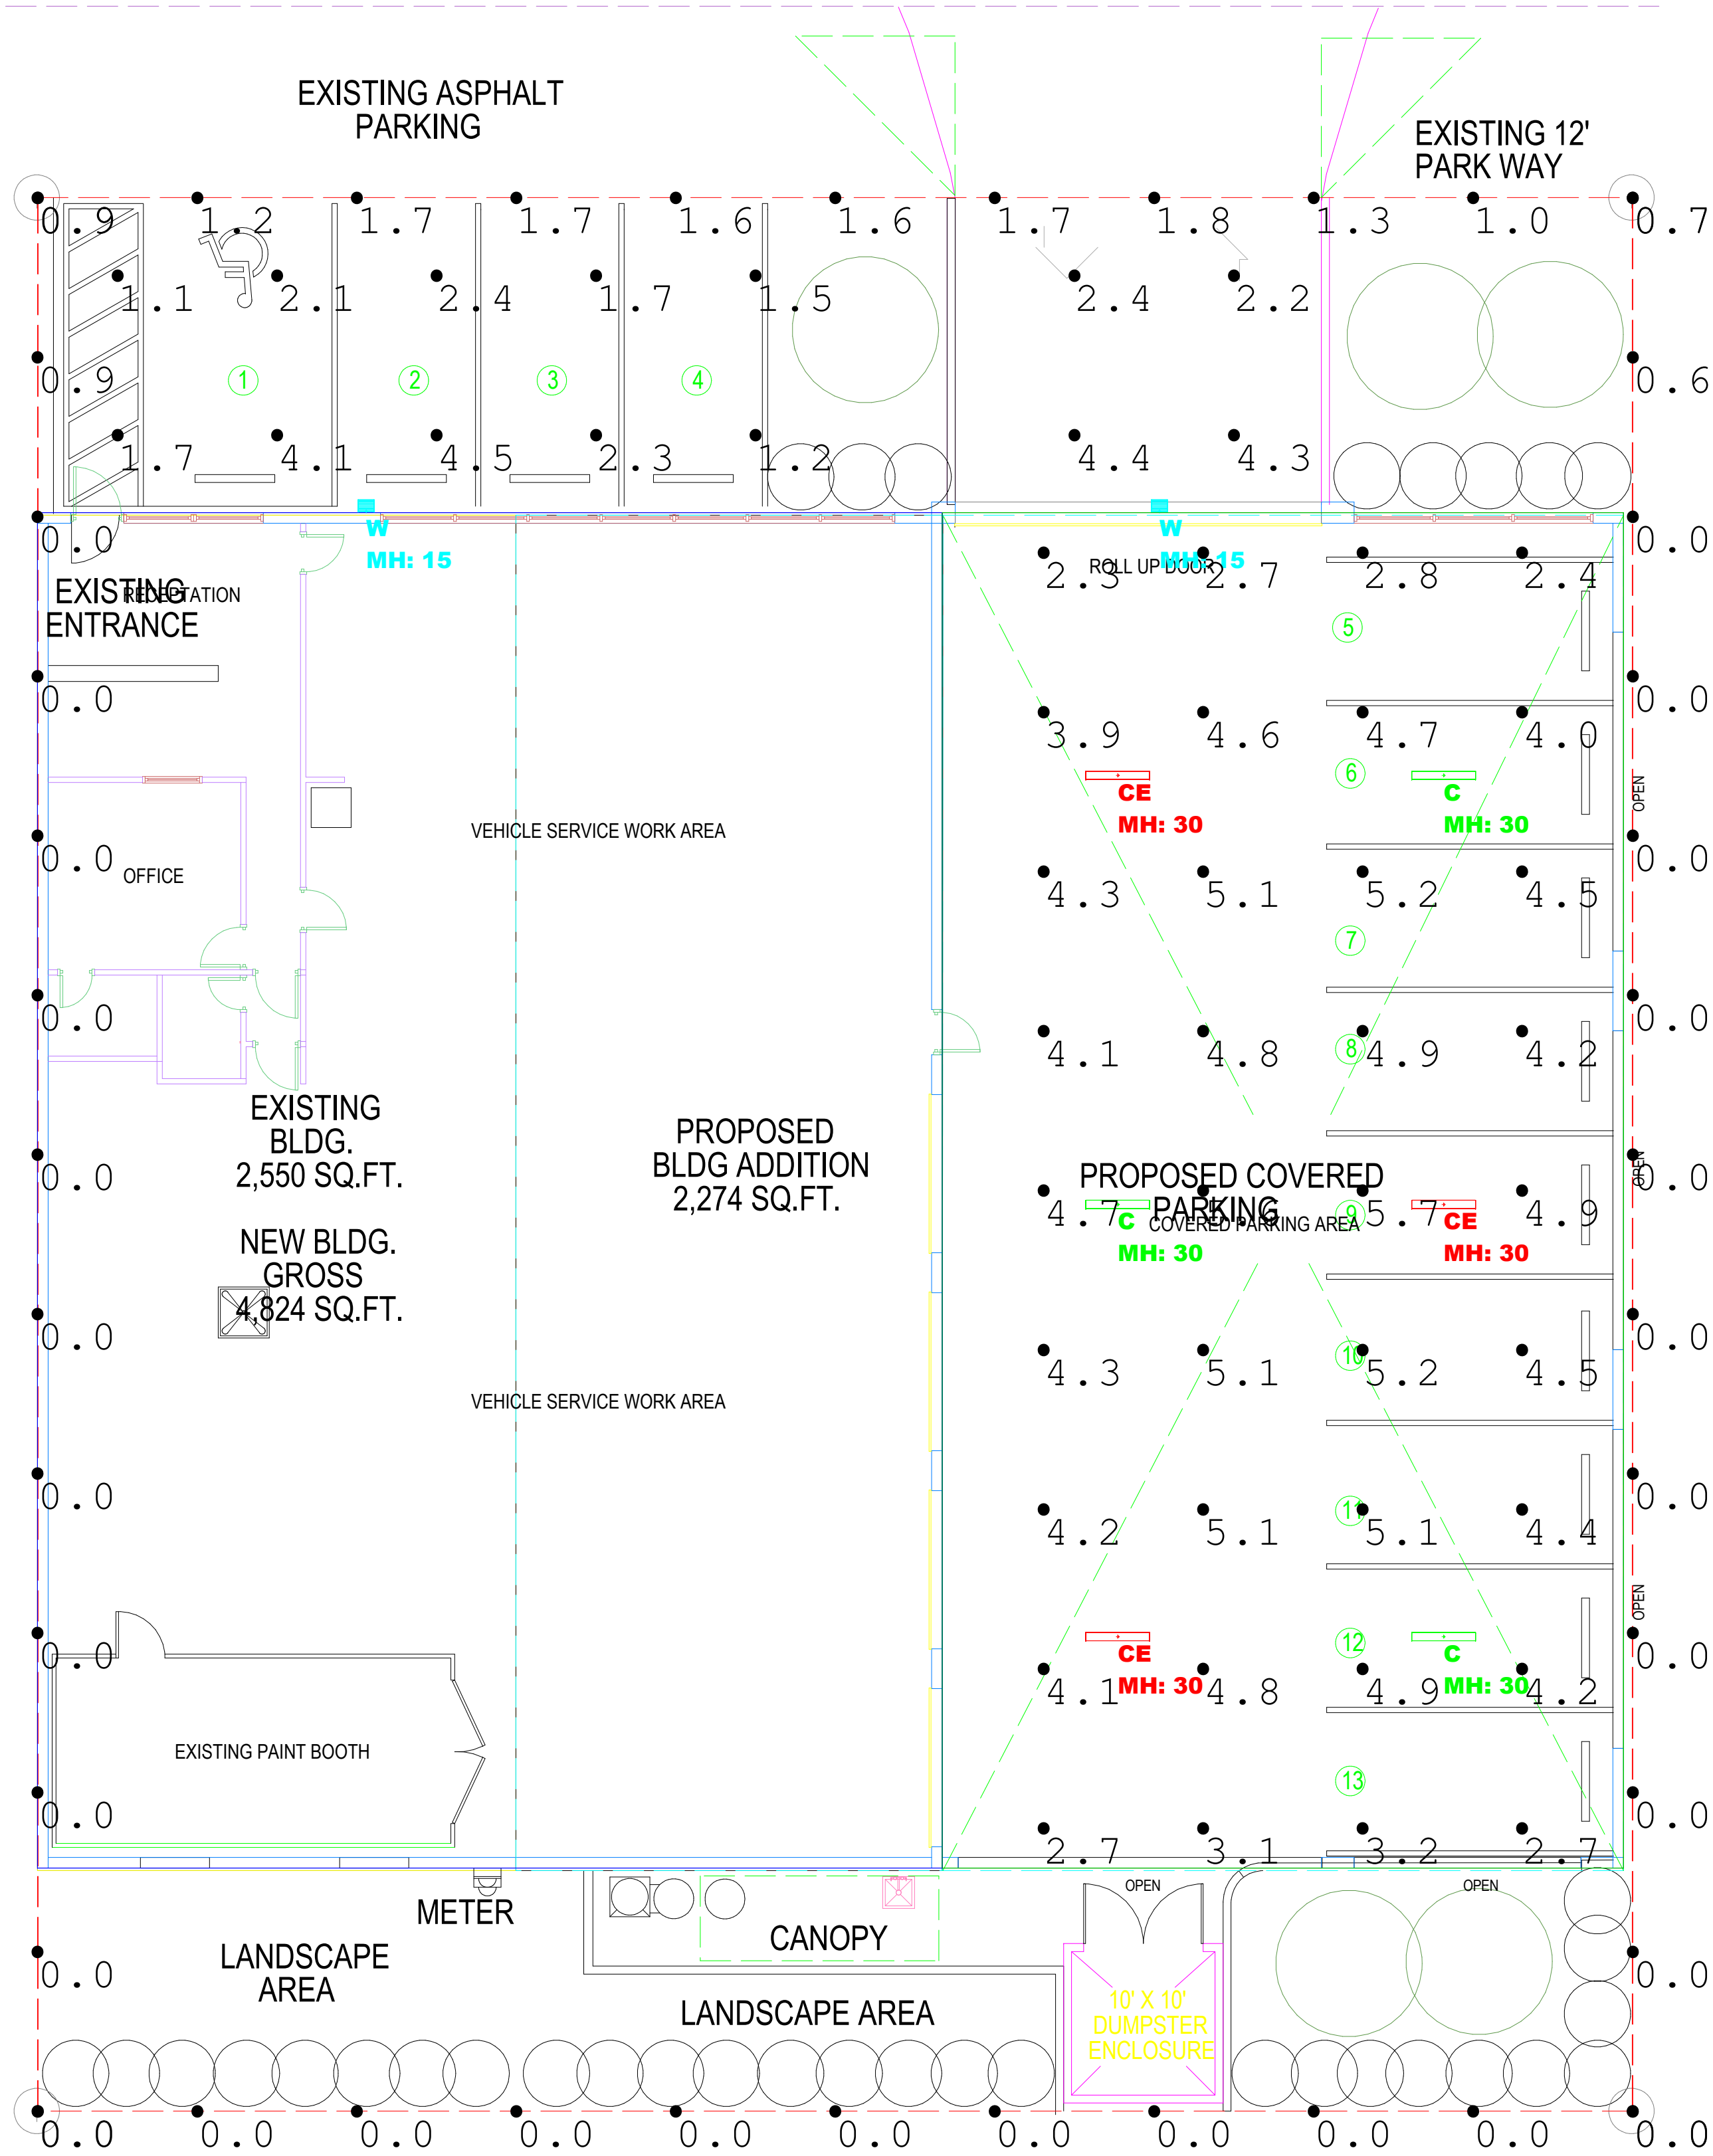

LUMINAIRE SCHEDULE											
Scenario: NORMAL											
SYMBOL	QTY	LABEL	ARRANGEMENT	MANUFACTURER	CATALOG NUMBER	MOUNTING	EMERGENCY	LLF	LUMINAIRE LUMENS	LUMINAIRE WATTS	ARRANGEMENT WATTS
	3	C	Single	3F Filippi	LDD-4-N-45-30-10	SUSPENDED	N/A	0.860	4524	34	34
	3	CE	Single	3F Filippi	LDD-4-N-45-30-10	SUSPENDED	INVERTER	0.860	4524	34	34
	2	W	Single	NLS Lighting LLC	NV-W-T3-16L-7-30K	WALL MOUNTED: 15' A.F.G.	N/A	0.900	4433	37	37

CALCULATION SUMMARY										
Scenario: NORMAL										
LABEL	CALC TYPE	UNITS	SPACING L-R (FT)	SPACING T-B (FT)	HEIGHT (FT)	AVG	MAX	MIN	AVG/MIN	MAX/MIN
COVERED PARKING_Floor	Illuminance	Fc	10	10	0	4.25	5.7	2.3	1.85	2.48
PARKING & DRIVE	Illuminance	Fc	10	10	0	2.56	4.5	1.1	2.33	4.09
SPILL	Illuminance	Fc	10	N.A.	N.A.	0.38	1.8	0.0	N.A.	N.A.

Scale: 1 inch= 8 Ft.

DESCRIPTION:
SITE
NORMAL POWER
DATE:
6/20/2025

REV# 0

PROJECT:
50 SW 5TH ST - POMPANO BEACH



PZ25-12000015
08/06/2025