




ENGINEERING STANDARDS 2025			
REVISIONS	ENGINEERING DIVISION	METER BOX INSTALLATION	
BY DATE	CITY OF POMPAÑO BEACH	FOR 5/8" AND 1" METERS	
S.S. 11-2012		DATE: JAN. 2022	DWG. NO. 105-2
	SCALE: N.T.S.		

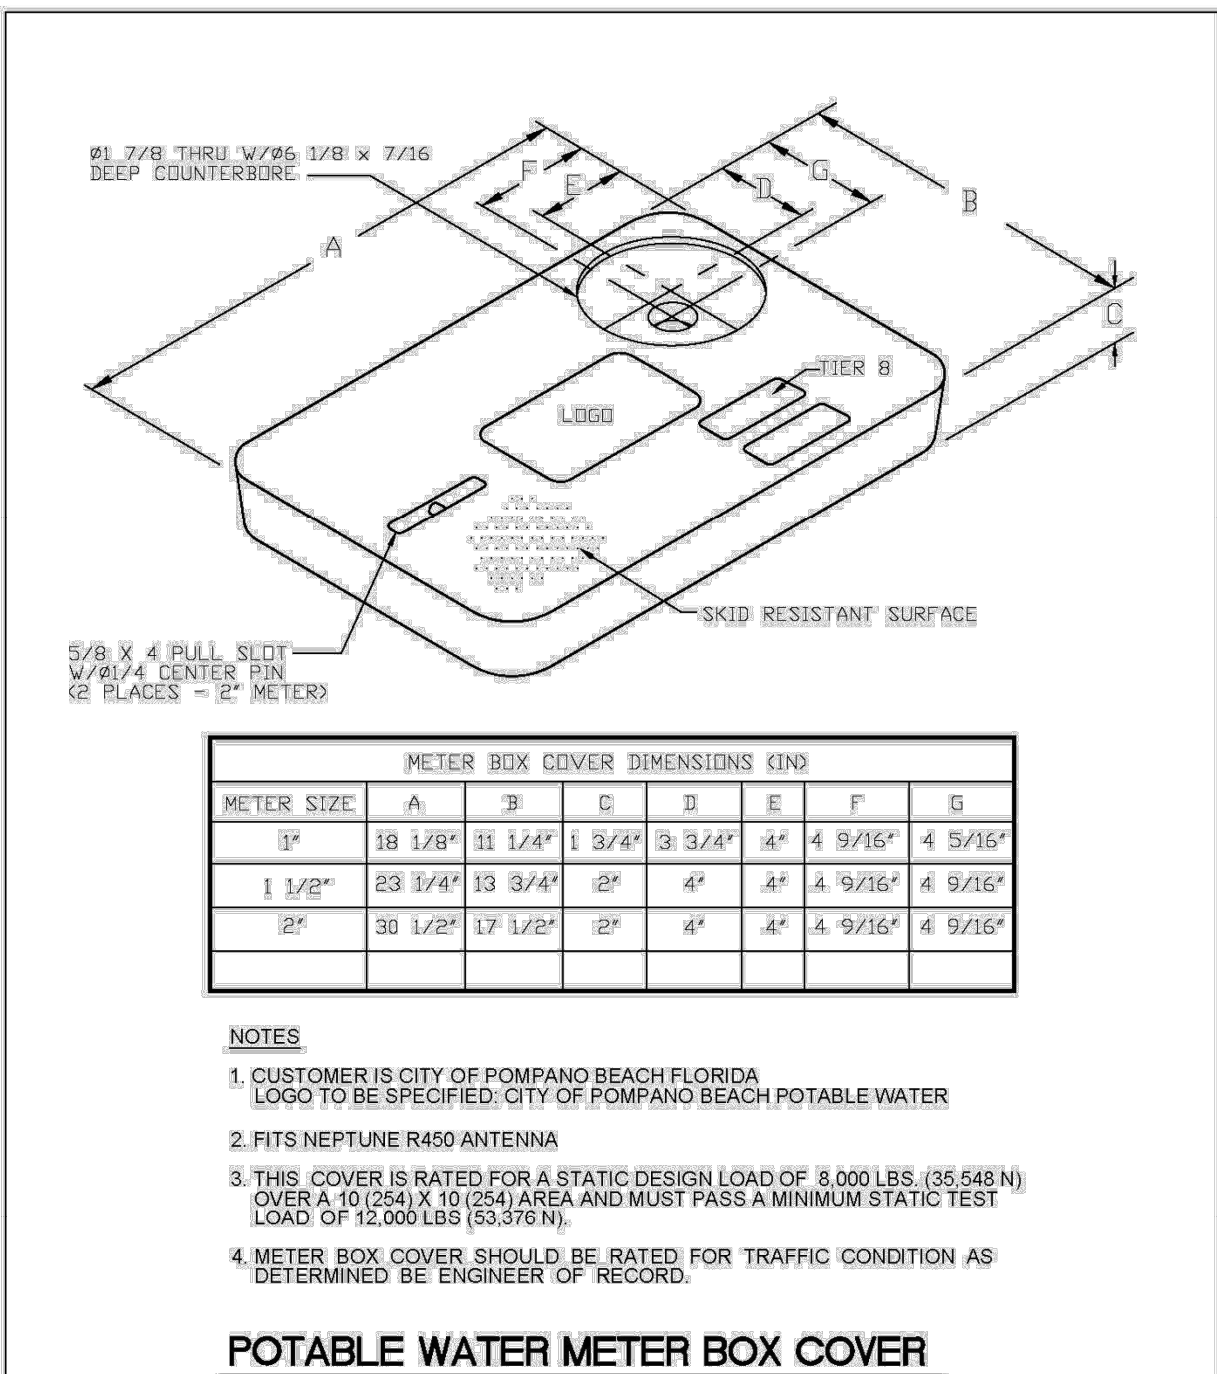


ENGINEERING STANDARDS 2025			
REVISIONS	ENGINEERING DIVISION	TYPICAL METER BOX COVER	
BY DATE	CITY OF POMPAÑO BEACH		
S.S. 11-2012		DATE: JAN. 2022	DWG. NO. 105-3
	SCALE: N.T.S.		

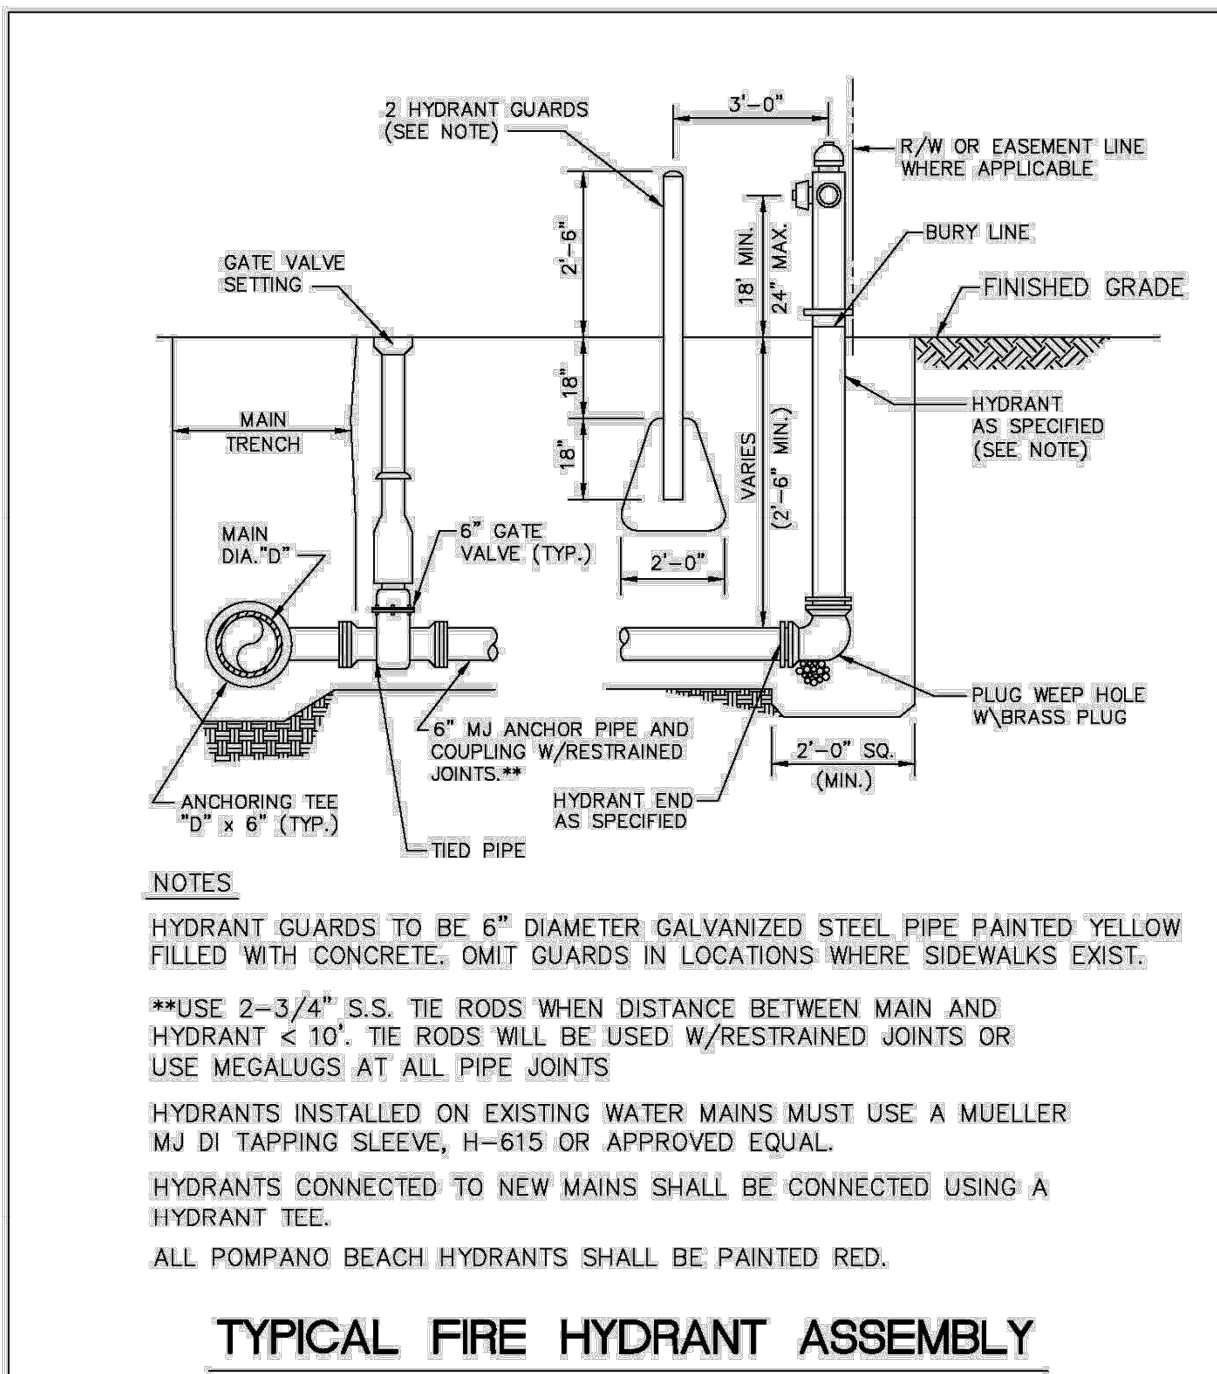


ENGINEERING STANDARDS 2025			
REVISIONS	ENGINEERING DIVISION	FIRE HYDRANT ASSEMBLY	
BY DATE	CITY OF POMPAÑO BEACH		
T.W. 11-2007		DATE: MAY 2022	DWG. NO. 109-1
T.W. 10-2010			
S.S. 2-2012	SCALE: N.T.S.		
S.S. 11-2012			

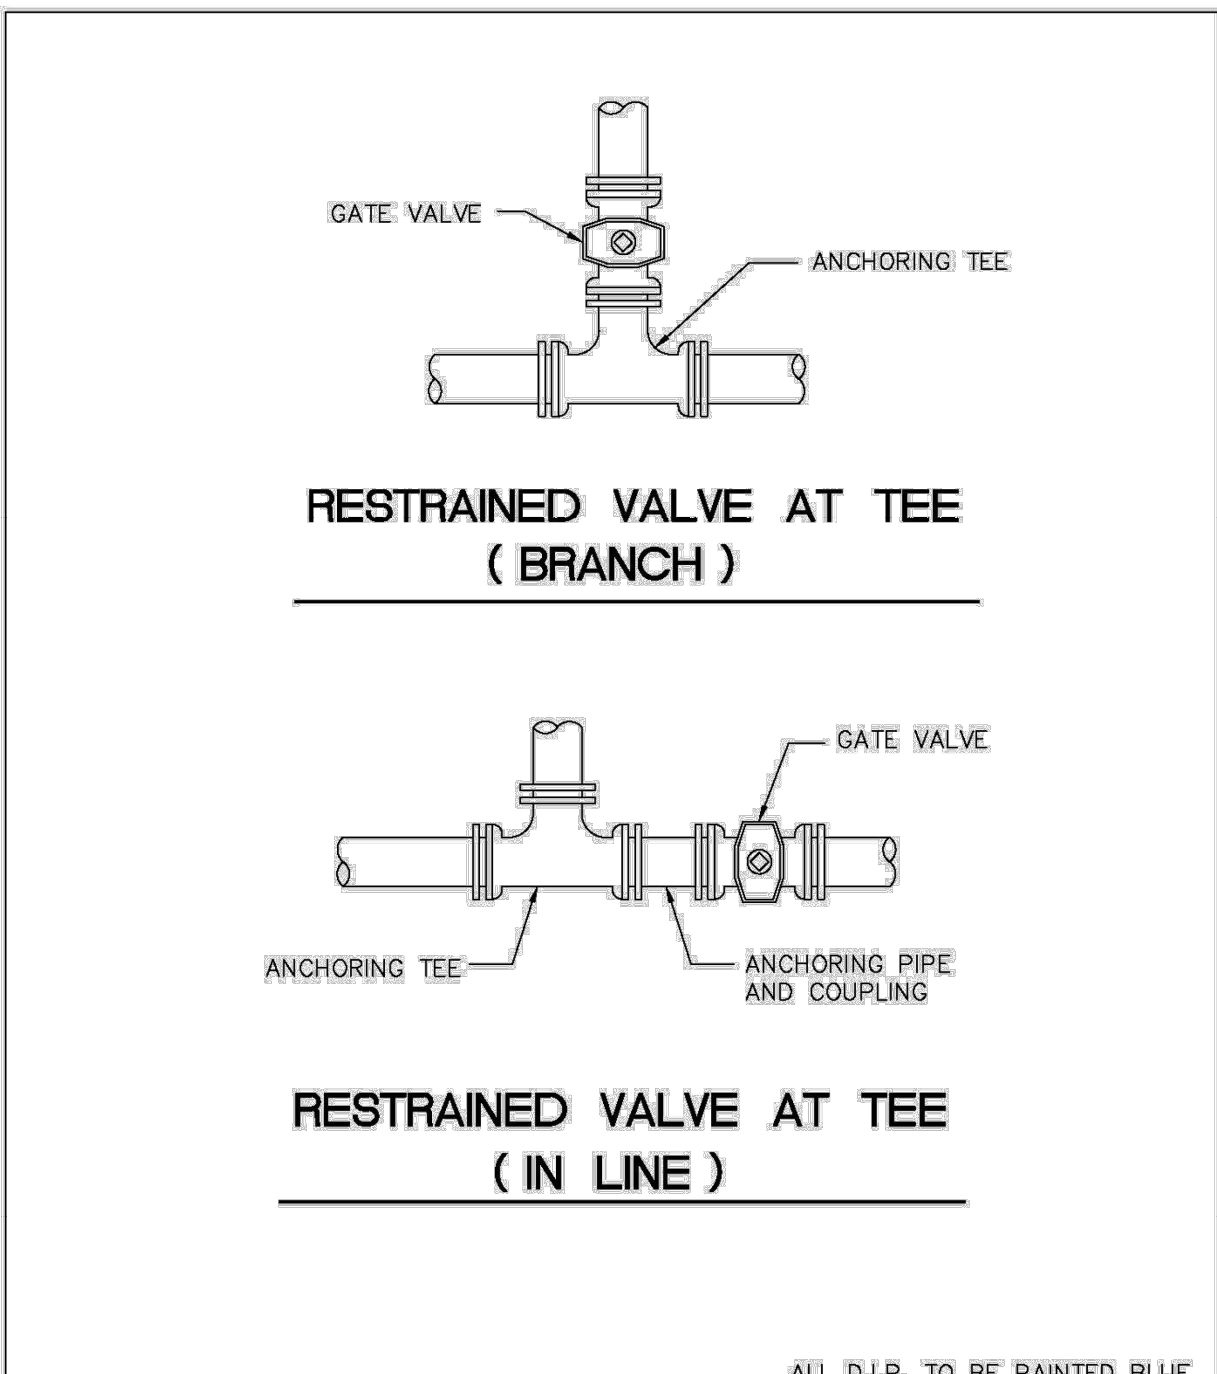


ENGINEERING STANDARDS 2025			
REVISIONS	ENGINEERING DIVISION	RESTRAINED VALVE AT TEE	
BY DATE	CITY OF POMPAÑO BEACH		
S.S. JUNE 2005		DATE: MAY 2022	DWG. NO. 111-1
	SCALE: N.T.S.		

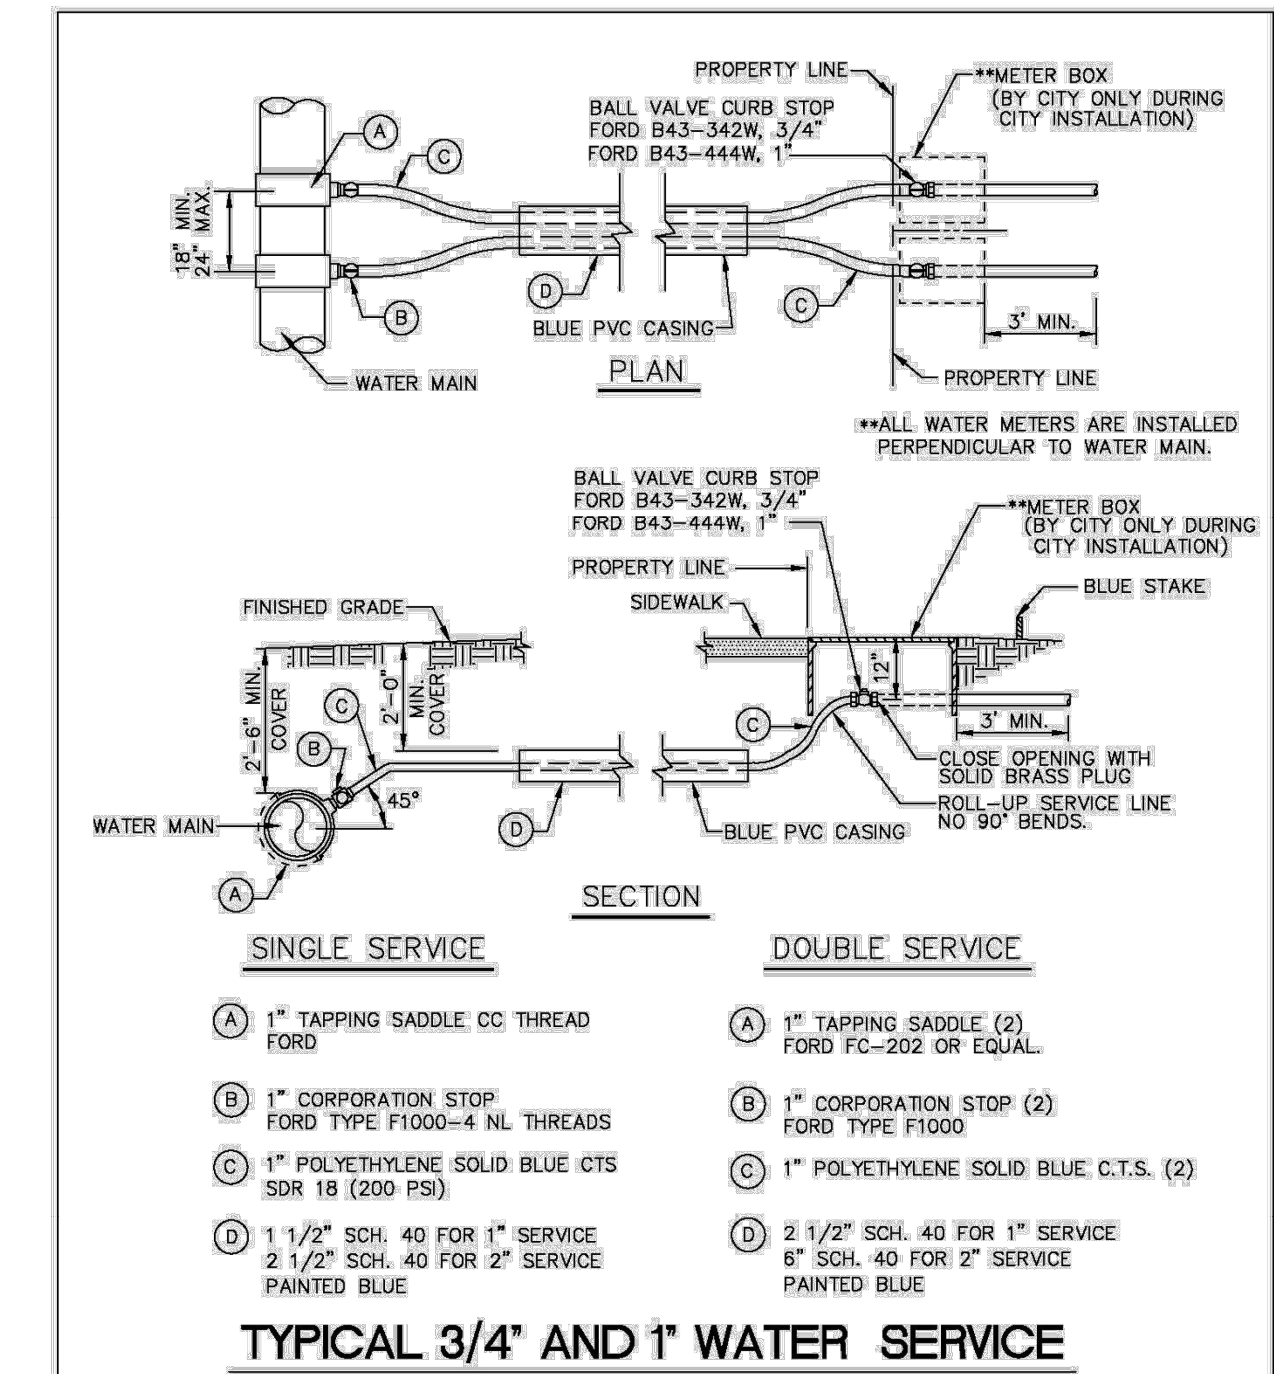


ENGINEERING STANDARDS 2025				
REVISIONS		ENGINEERING DIVISION CITY OF POMPAÑO BEACH	TYPICAL 1" WATER SERVICE	
BY	DATE			
T.W.	11-2007			
S.S.	05-2012			
S.S.	11-2015			
A.S.	08-2021			
SCALE: N.T.S.		DATE: MAY 2022 DWG. NO. 107-1		

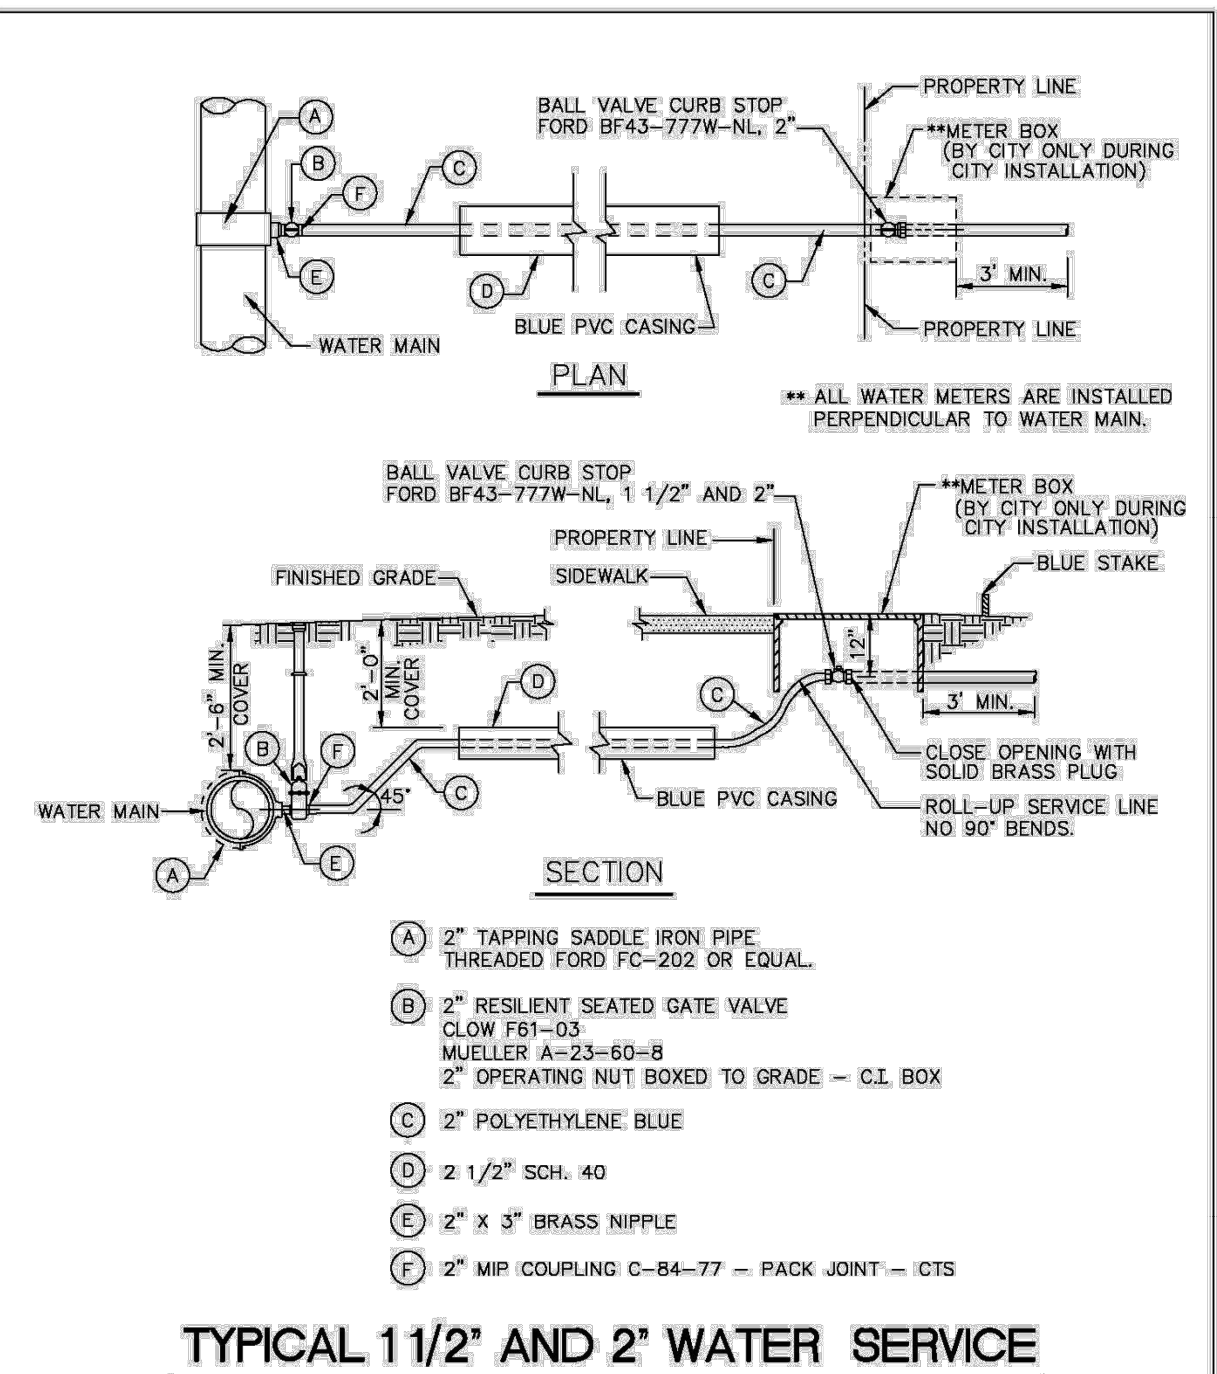


ENGINEERING STANDARDS 2025				
REVISIONS		ENGINEERING DIVISION CITY OF POMPAÑO BEACH	TYPICAL 2" WATER SERVICE	
BY	DATE			
S.S.	05-2011			
S.S.	05-2012			
S.S.	11-2018			
A.S.	08-2021			
SCALE: N.T.S.		DATE: APRIL 2022 DWG. NO. 107-2		

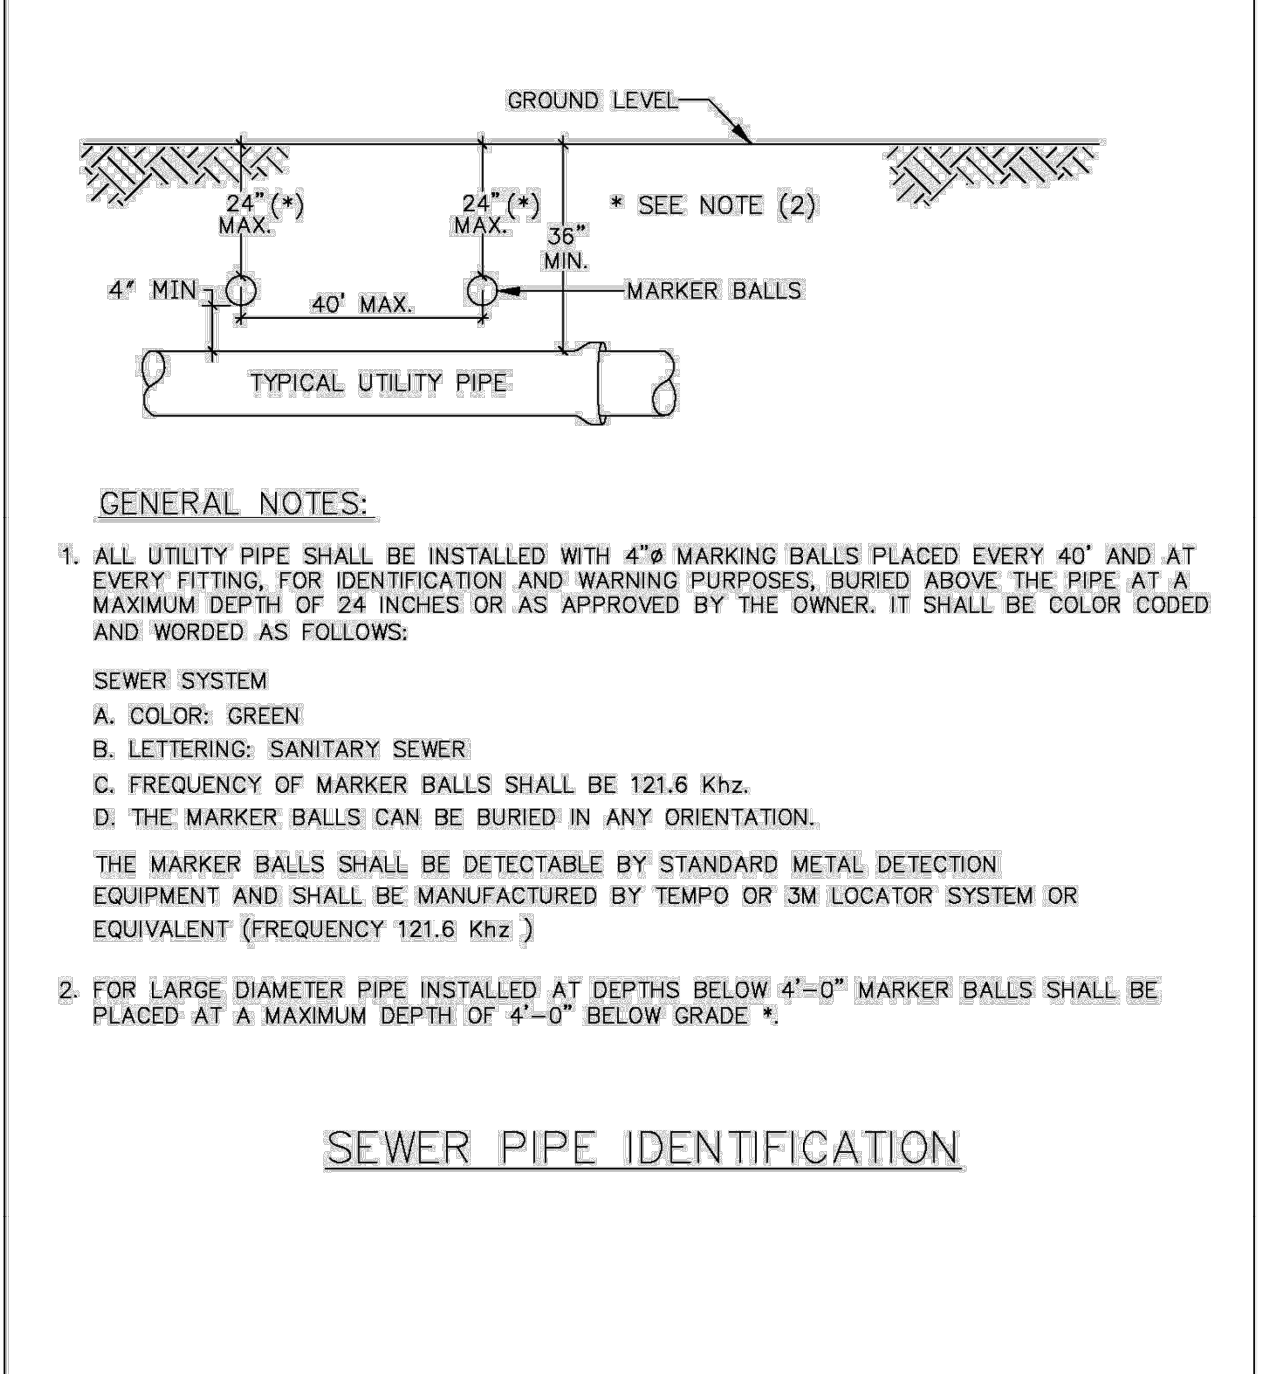

ENGINEERING STANDARDS 2025			
REVISIONS	ENGINEERING DIVISION	SEWER PIPE IDENTIFICATION	
BY DATE	CITY OF POMPAÑO BEACH		
S.S. 01/30/12		DATE: JUNE 2022	DWG. NO. 207-1
	SCALE: N.T.S.		

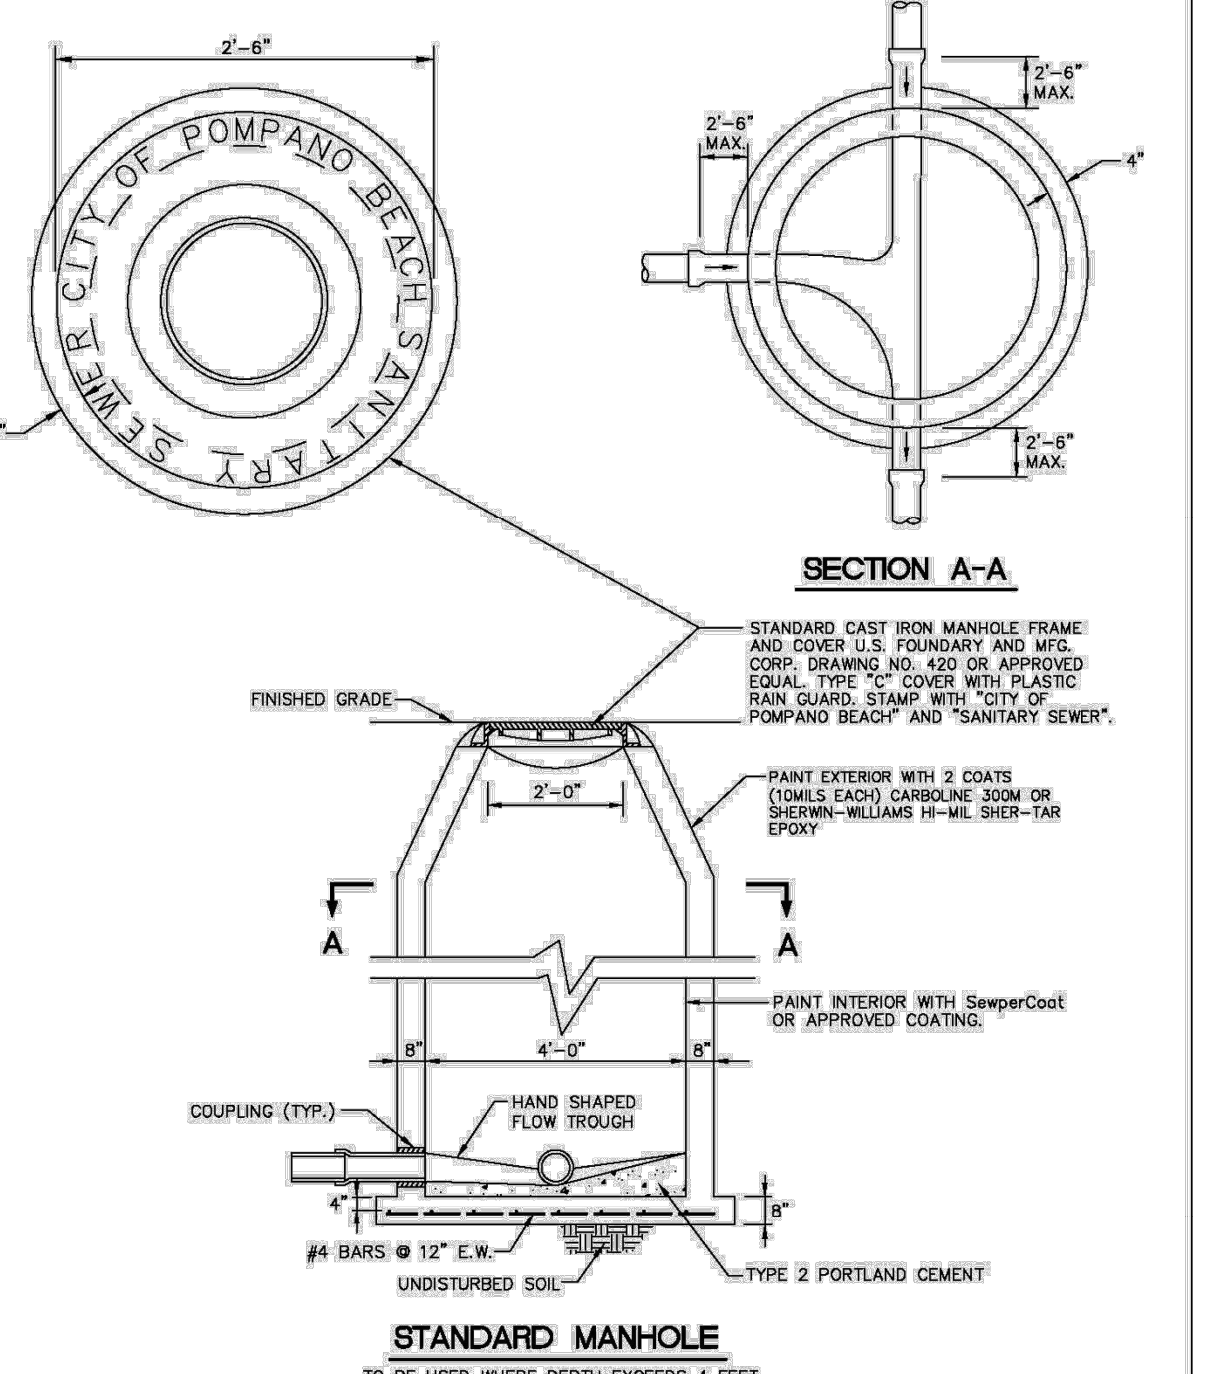

ENGINEERING STANDARDS 2025			
REVISIONS	ENGINEERING DIVISION	STANDARD MANHOLE	
BY DATE	CITY OF POMPAÑO BEACH		
S.S. JUNE 2005		DATE: JUNE 2022	DWG. NO. 5-1
T.W. 11-2007			
S.S. 12-2013	SCALE: N.T.S.		
A.S. 09-2021			

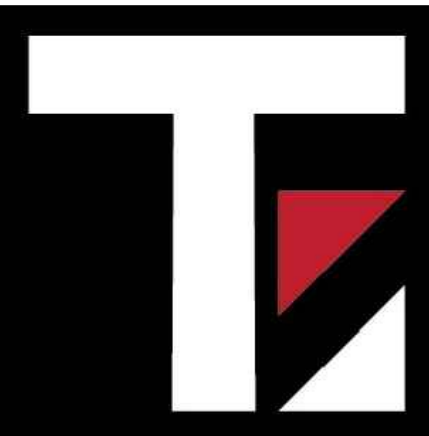

Thompson Engineering
& Consulting, Inc.
19304 NW 12th Street
Pembroke Pines, FL 33029
Florida Registry No. 38399
thompson-ec.com
(954) 232-2281

Date: 07/16/2025

This item has been digitally signed and sealed by Justin Thompson, PE, on the date adjacent to the seal.

Printed copies of this document are not considered signed and sealed and the signature must be verified on any electronic copies.

DRC SUBMITTAL
RISING TIDE
CAR WASH
2801 W. ATLANTIC BOULEVARD
POMPAÑO BEACH, FL 33069
CITY OF POMPAÑO BEACH BROWARD COUNTY

Project No.	25-032
Date	07/16/2025
Scale	As Shown
Drawn By	UCS
Checked By	JT

Revisions		
No.	Description	Date

UTILITY DETAILS

Sheet Number:
C117
Sheet 17 of 18

DRC

PZ25-12000026

08/20/2025