


Coastal Recycling of Pompano
2407 Hammondville Road Pompano Beach, Fl. 33069
Irrigation Plan

Drawn By _____ LSD
Checked By _____ LSD
Date _____ 05/03/24

IR-1
of 2

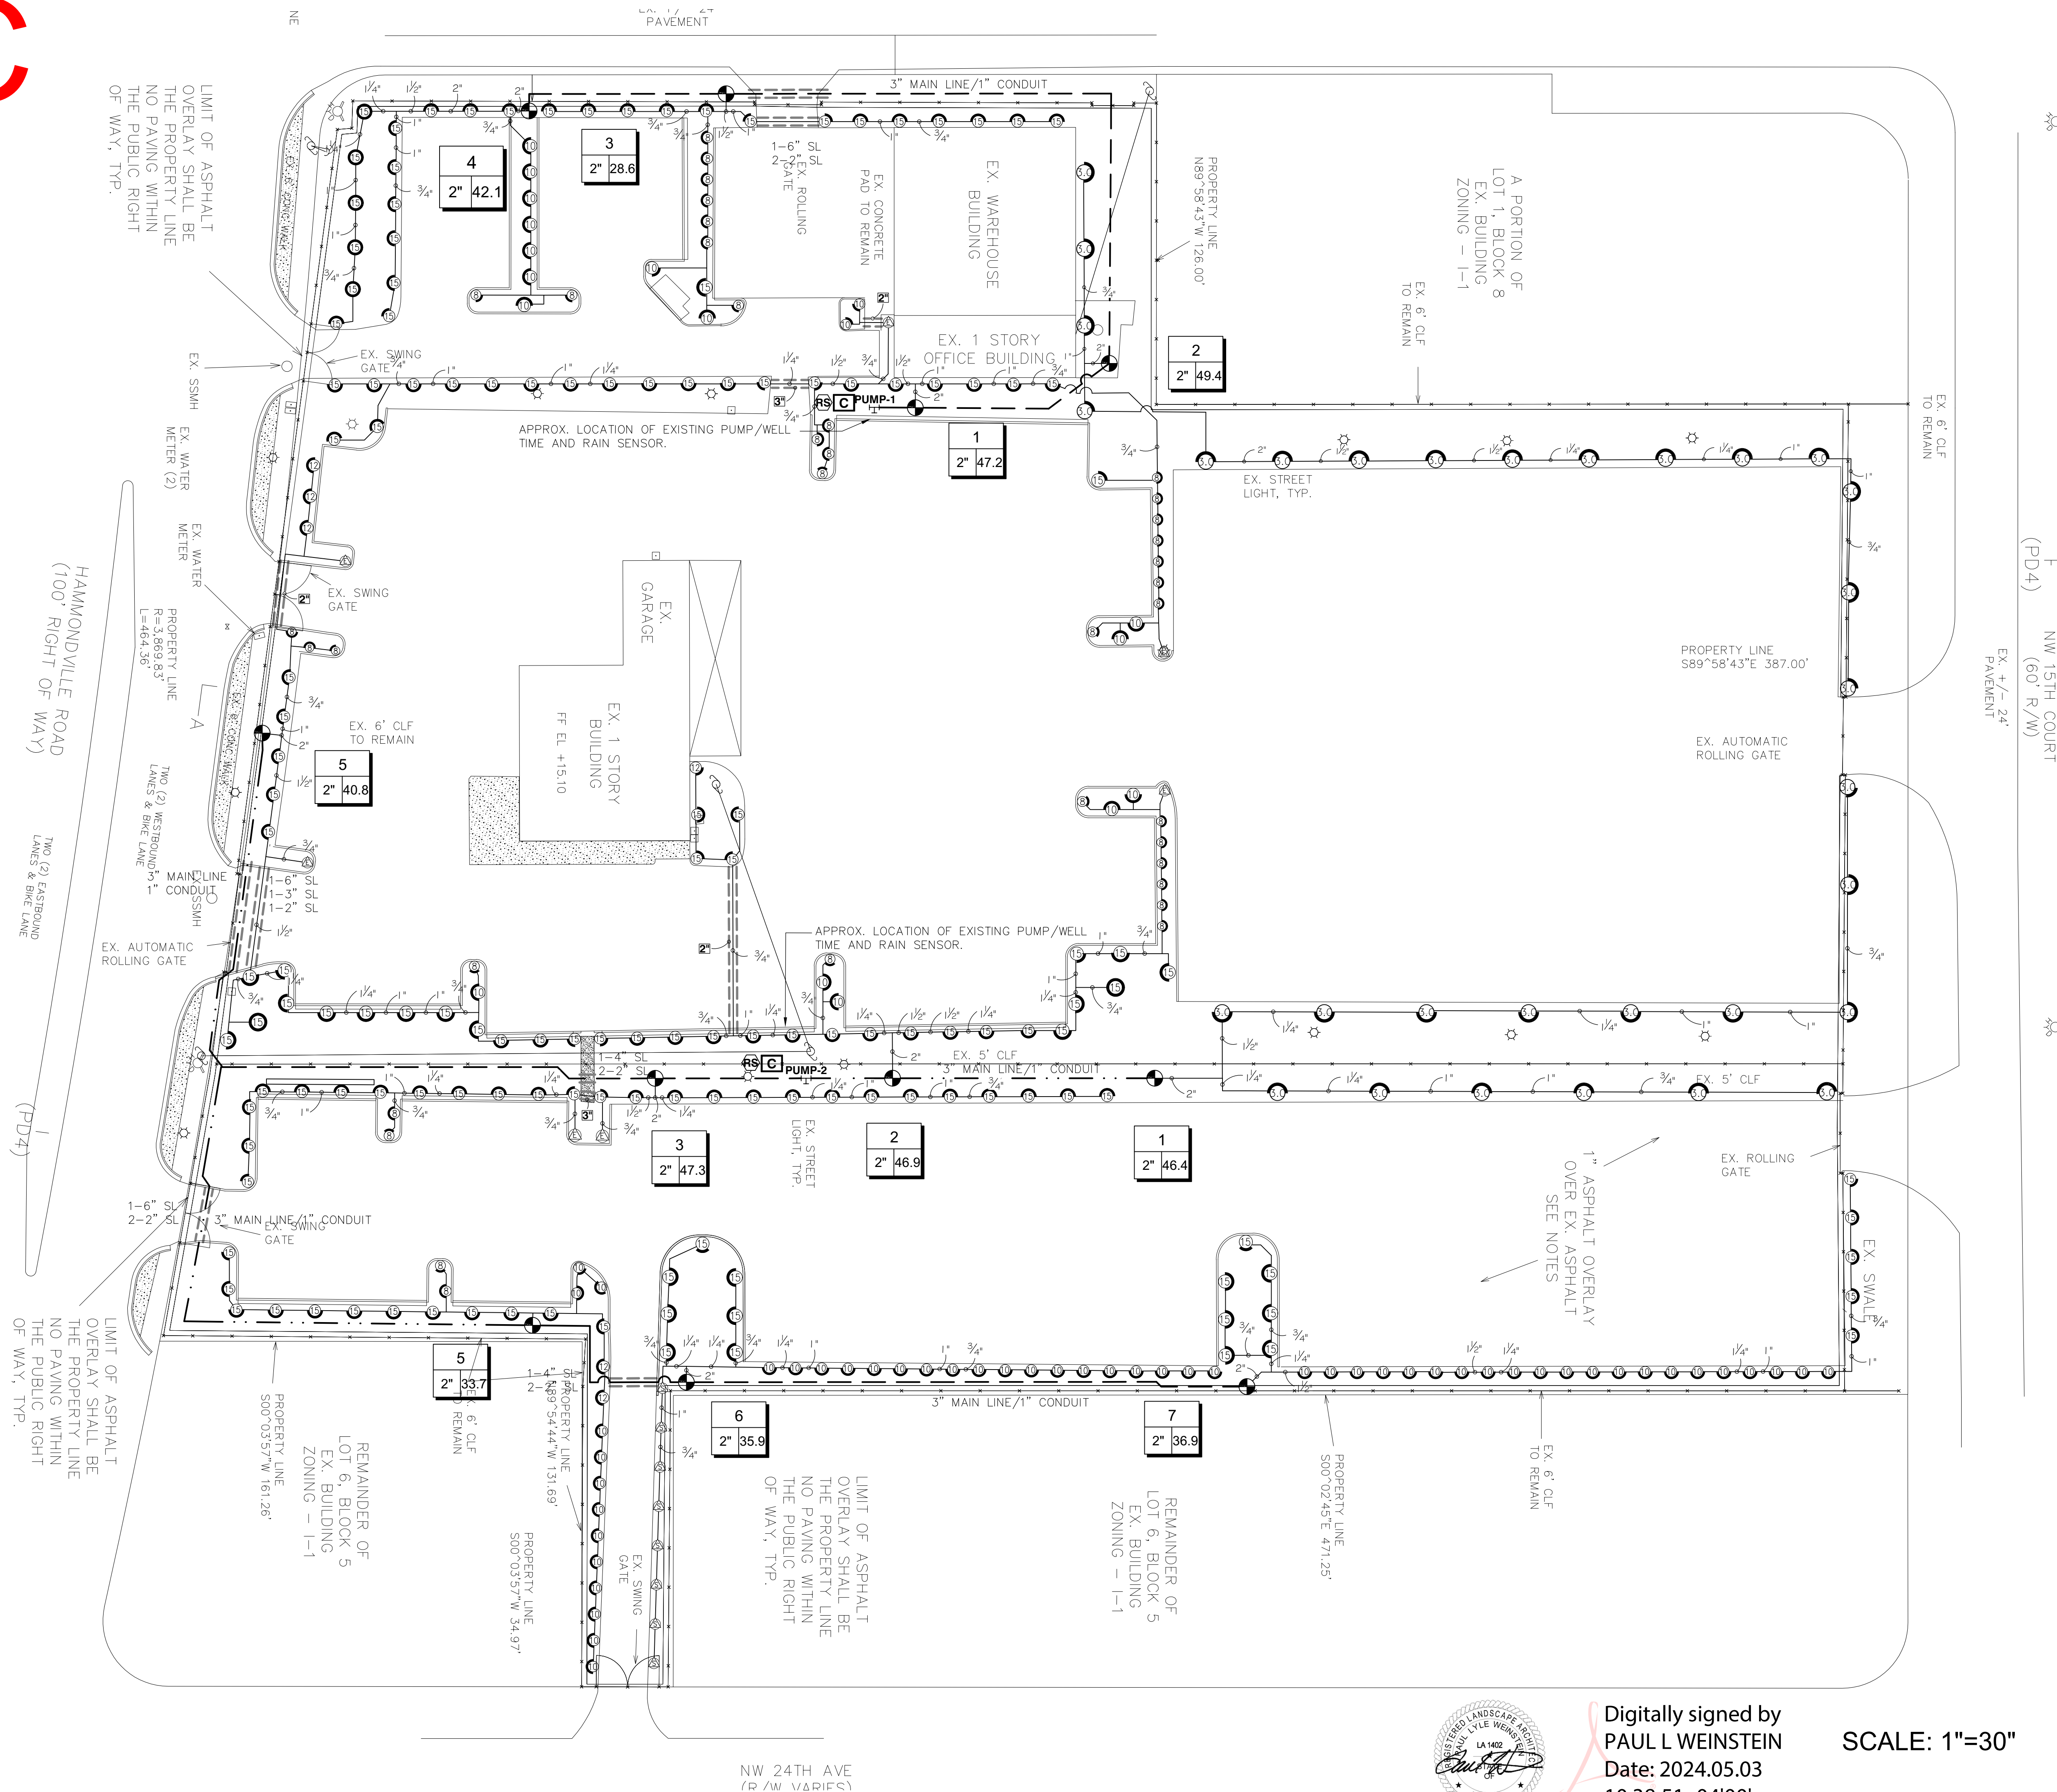

Digitally signed by
PAUL WEINSTEIN
Date: 2024.05.03
10:38:51 -04'00'

SCALE: 1"=30"