


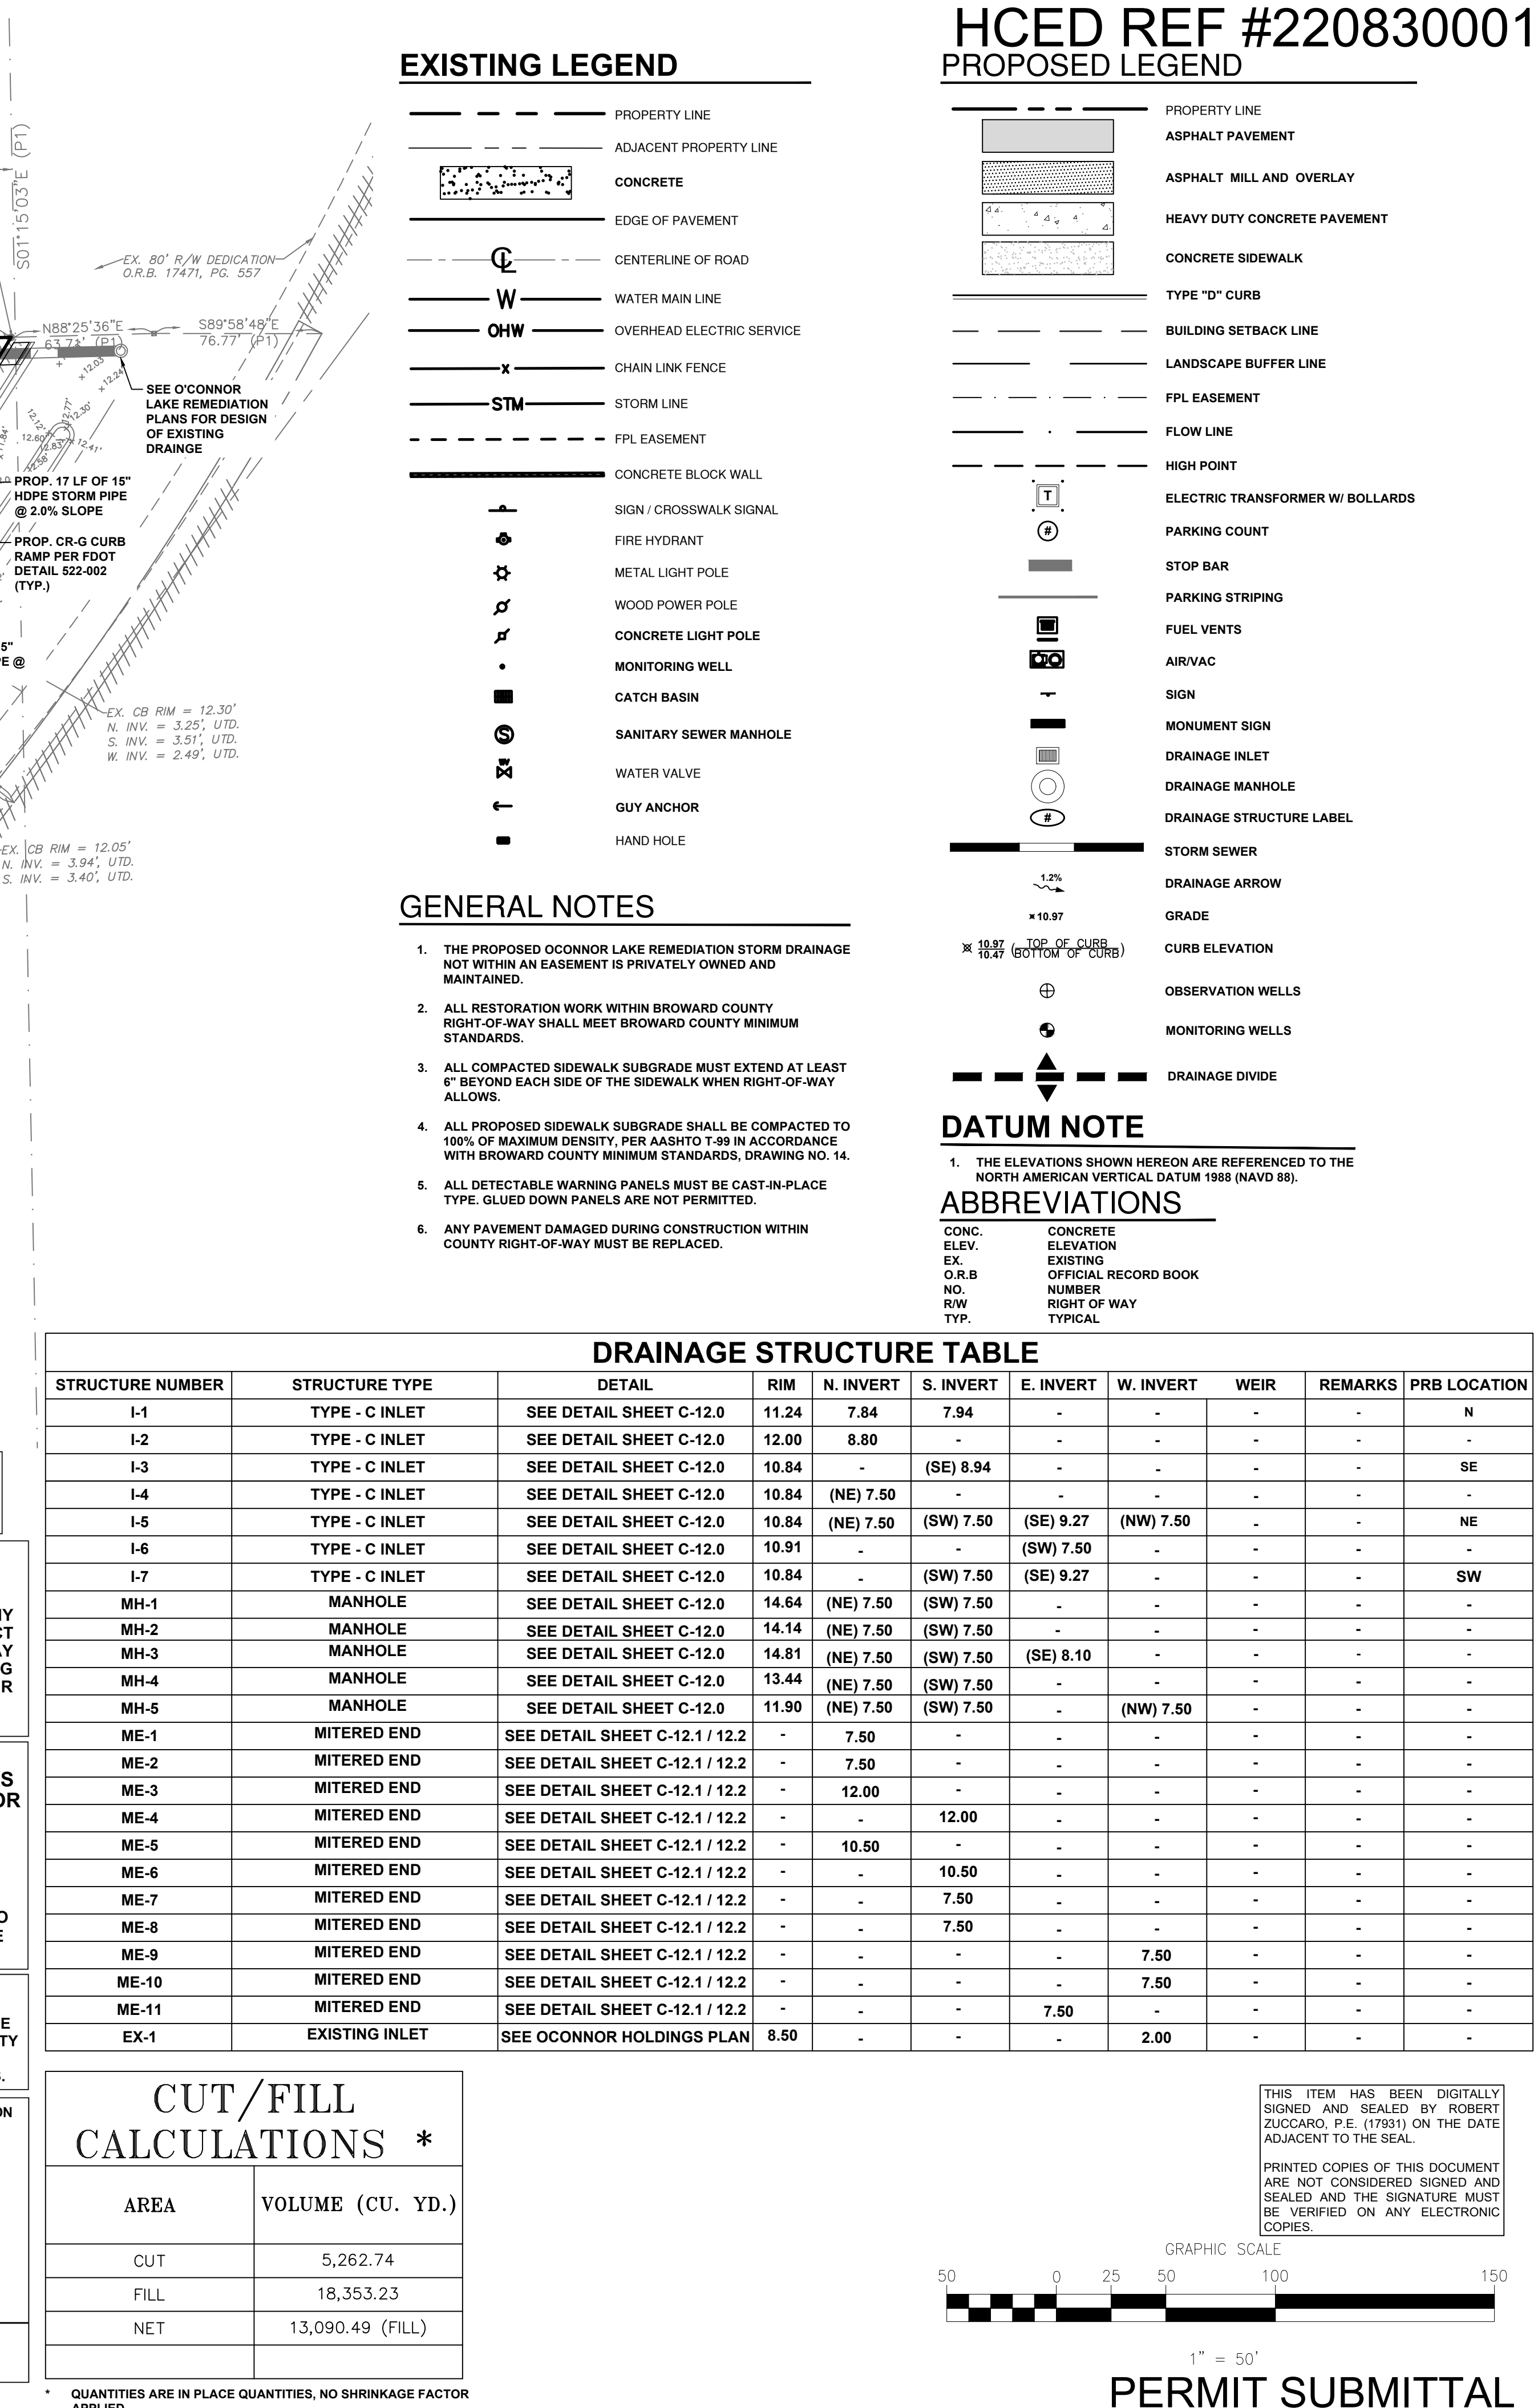



KCI

ENGINEERS | PLANNERS | SCIENTISTS

CONSTRUCTION MANAGERS

1425 W Cypress Creek Road, Suite 101
Fort Lauderdale, FL 33309 • 954.776.1616 • www.kci.com

CERTIFICATE OF AUTHORIZATION NO. 4898

CLIENT:



BUTTERS

REV	DATE	DESCRIPTION

DATE	DECEMBER 12, 2022
SCALE	1:50
DESIGNED BY	B.R.
DRAWN BY	B.R.
CHECKED BY	R.M.Z.

ANDREWS LOGISTICS INDUSTRIAL

1698 N ANDREWS AVE EXT., POMPANO BEACH, BROWARD COUNTY, FL

**PAVING, GRADING AND DRAINAGE
PLAN**

SHEET NO.	C-010
PROJECT NO.	482021747.00



ROBERT ZUCCARO
FLORIDA
PROFESSIONAL ENGINEER
LICENSE NO. 17931