


DRC
PZ23-12000017
09/20/2023

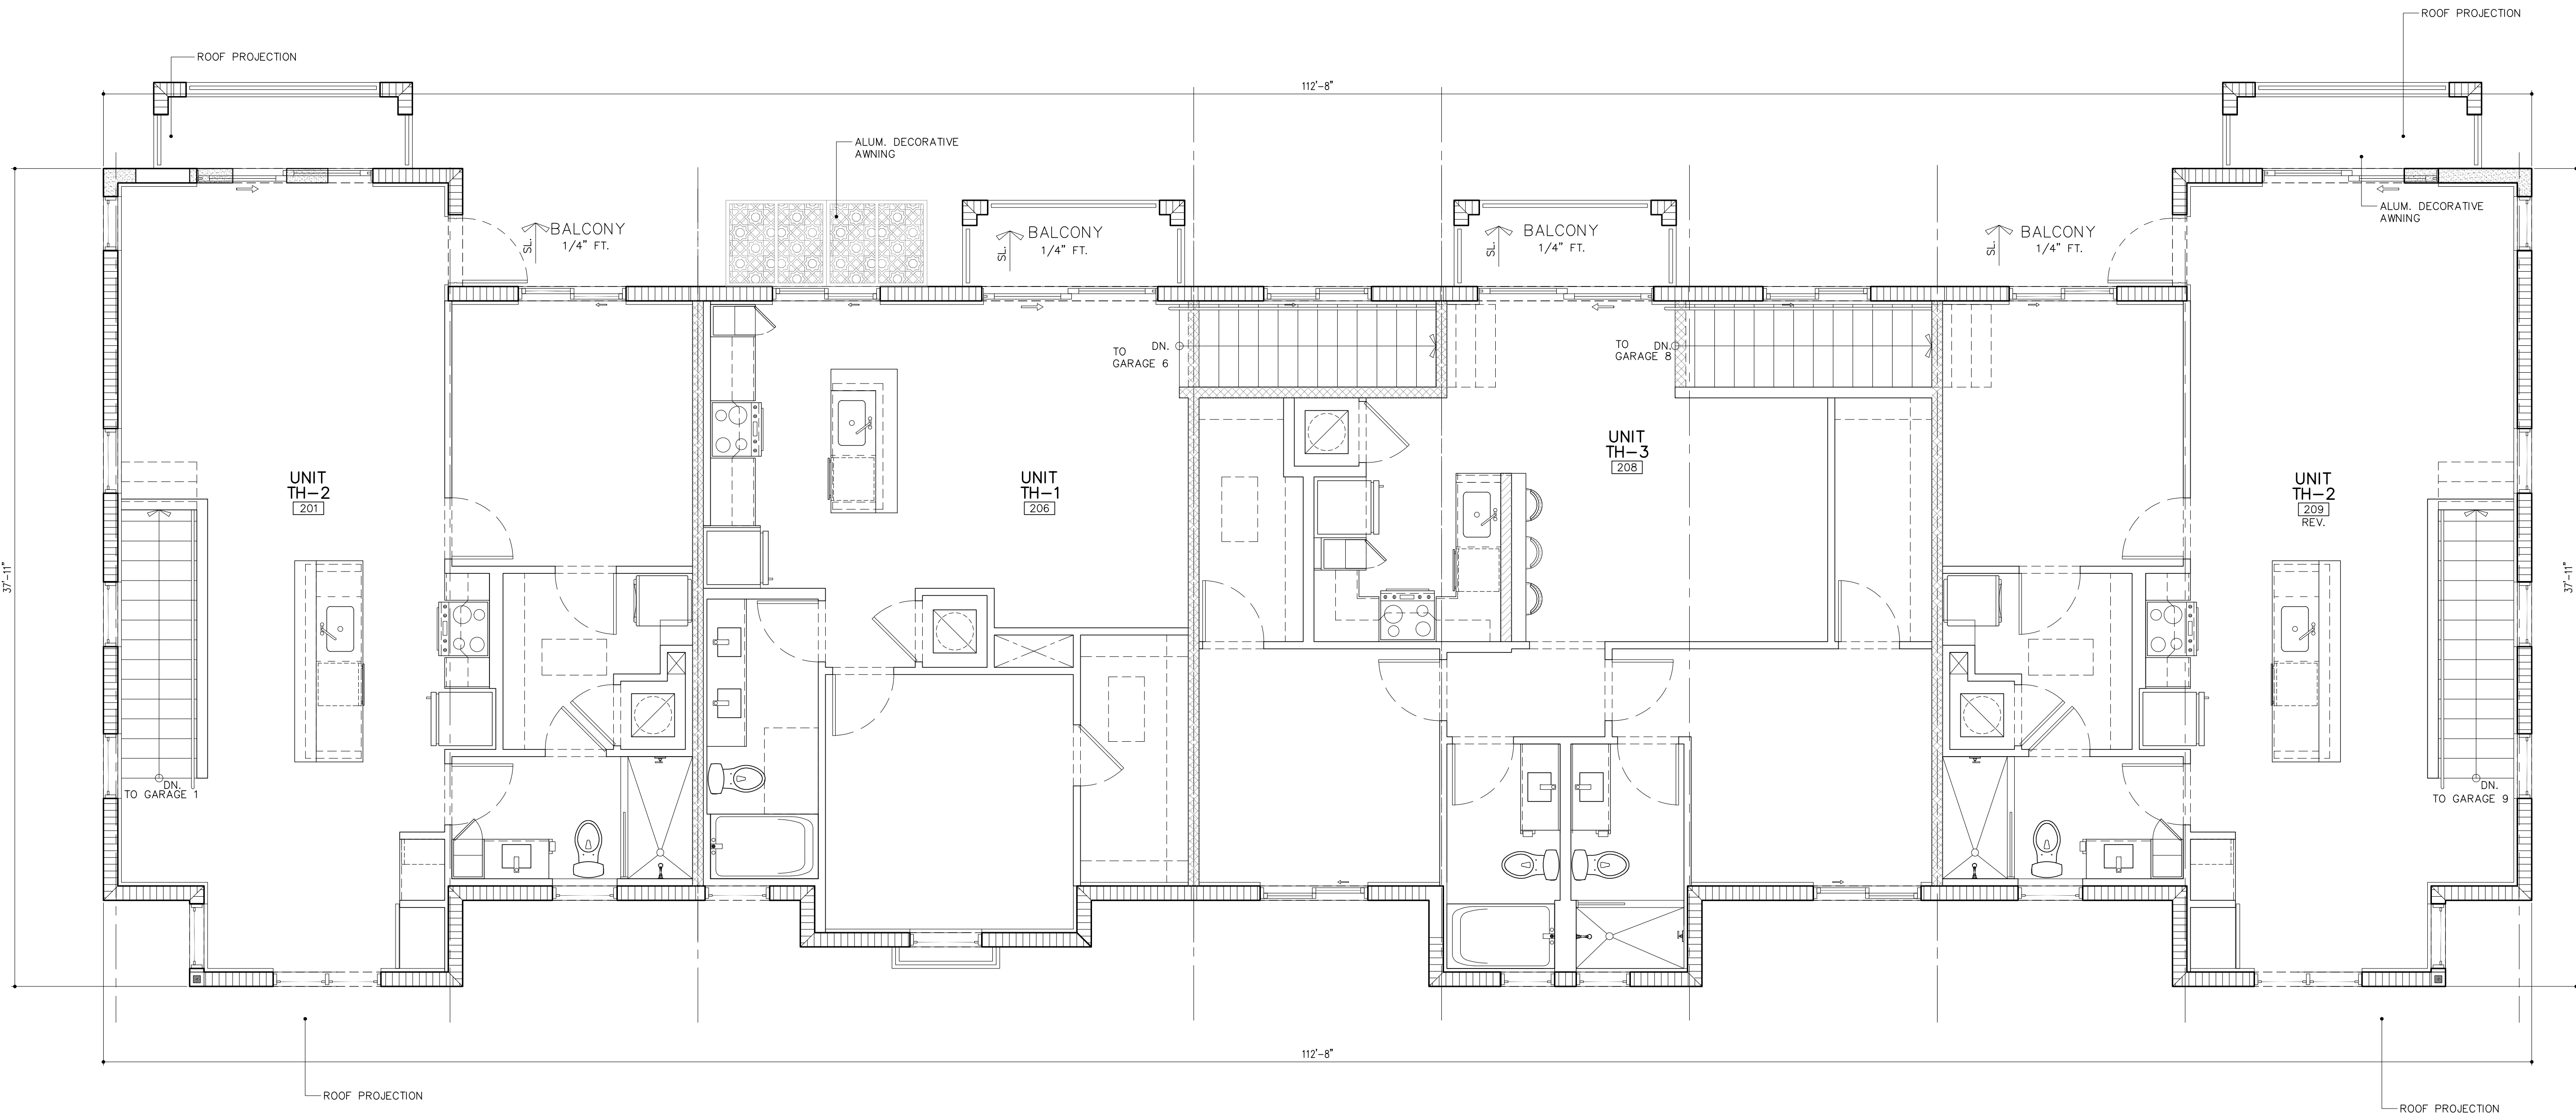

CARRIAGE HOMES - SECOND LEVEL
4 UNITS

SCALE: 1/4"=1'-0"

DRC SUBMITTAL 06/13/2023

DRC
PZ23-12000017
07/19/2023

DRAWN
CONTRACT DATE 10/12/22
SCALE AS SHOWN
SHEET NO. 01.PRJ
SHEET TITLE
BUILDING PLAN
SECOND LEVEL
BUILDING TYPE II
SHEET NUMBER

MSA
ARCHITECTS
ARCHITECTURE & PLANNING
MSA ARCHITECTS, INC.
AAC000895
8950 SW 74th COURT
MIAMI, FLORIDA 33156
(305) 273-9911

BEATRIZ M. HERNANDEZ
AR0094576
STATE OF FLORIDA
REGISTERED ARCHITECT
BEATRIZ M. HERNANDEZ
AR0094576

OAKS @ PALM AIRE
FOR:
MORGUARD
LOCATED AT:
POMPANO BEACH, FLORIDA

PRE-APP MEETING 04/04/2023
DRC SUBMITTAL
06/13/2023
BY

ARCHITECT'S BUILDING CODE STATEMENT/ TO THE BEST OF THE ARCHITECT'S KNOWLEDGE THE PLANS AND SPECIFICATIONS COMPLY WITH THE FLORIDA BUILDING CODE SEVENTH EDITION (2020) AND THE APPLICABLE FIRE SAFETY STANDARDS AS DETERMINED BY THE LOCAL AUTHORITY AND CHAPTER 633 FLORIDA STATUTES.
COPYRIGHT © 2022 MSA ARCHITECTS, INC. THE ARCHITECTURAL DESIGN AND DETAIL DRAWINGS FOR THIS BUILDING AND/OR OVERALL PROJECT ARE THE LEGAL PROPERTY OF AND ALL RIGHTS ARE RESERVED BY THE ARCHITECT.
THEIR USE FOR REPRODUCTION, CONSTRUCTION, OR DISTRIBUTION IS PROHIBITED UNLESS AUTHORIZED IN WRITING BY THE ARCHITECT.