




1 TURF SPRAY MARLEX ASSEMBLY  
3" = 1'-0"  
32 8403.13-01

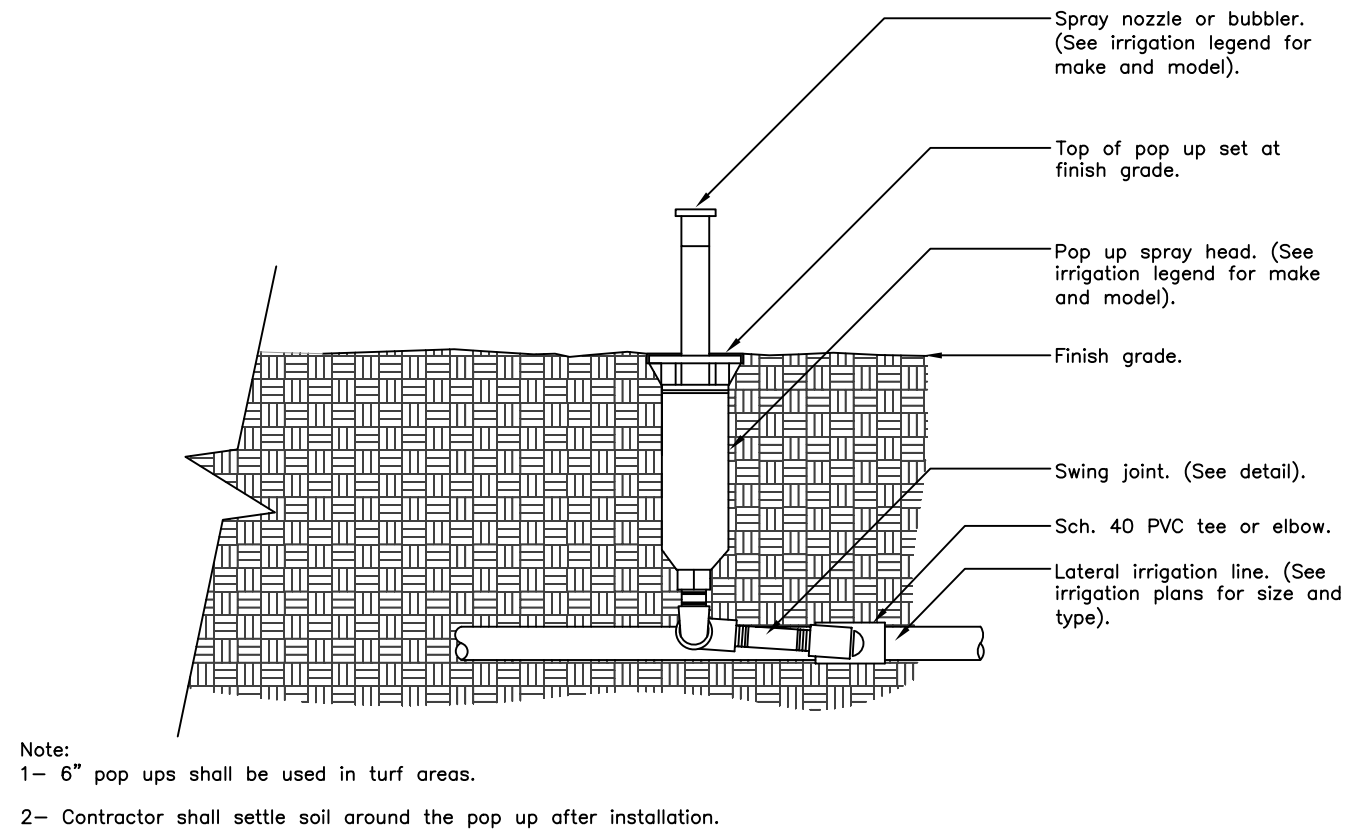


2 POP UP-SPRAY HEAD  
1 1/2" = 1'-0"  
32 8403.29-01

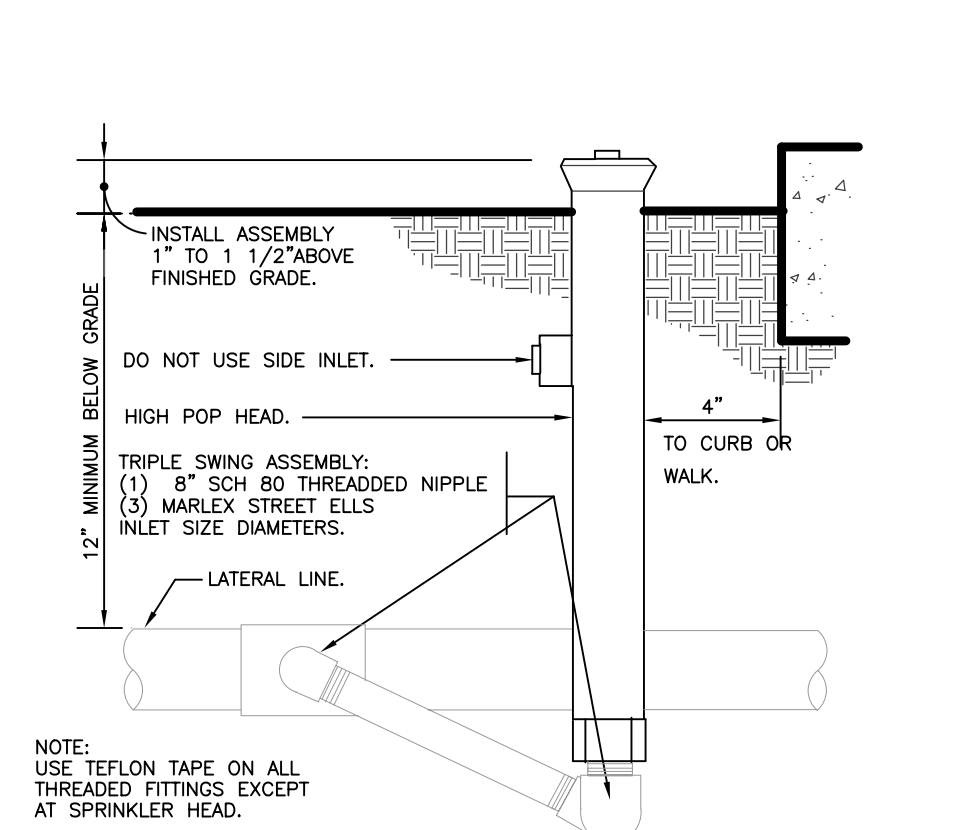


3 SHRUB SPRAY HIGHPOP MARLEX ASSEMBLY  
3" = 1'-0"  
32 8403.29-01

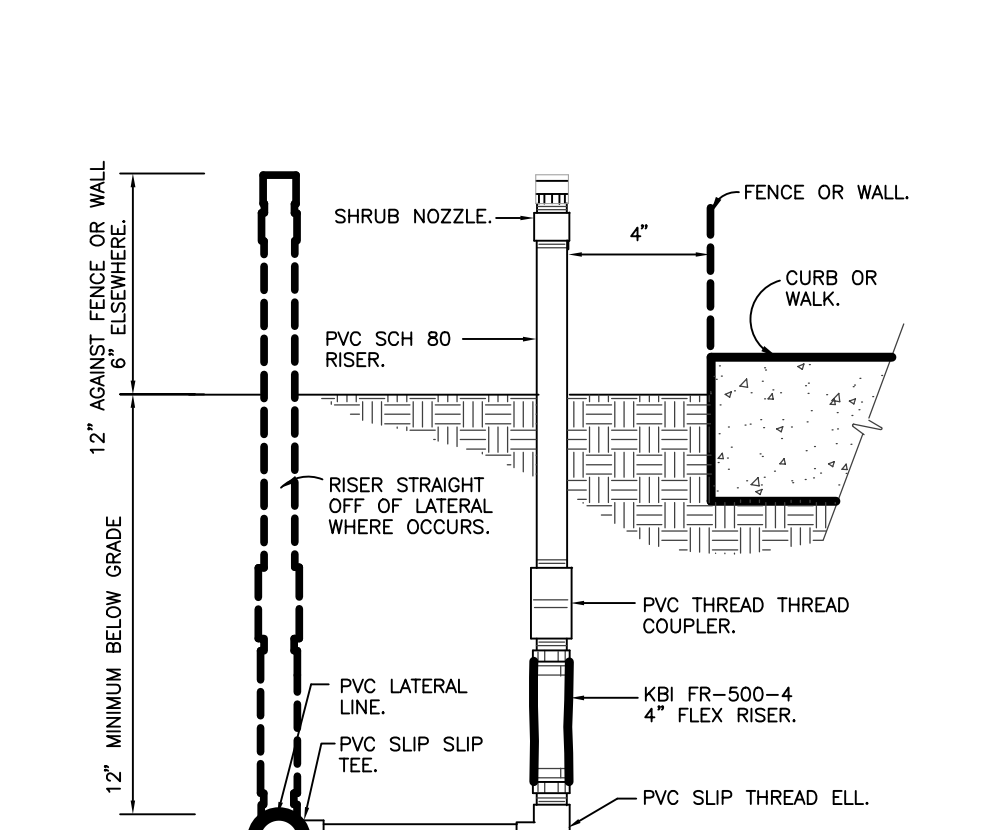


4 SHRUB SPRAY KBI FIXED RISER  
3" = 1'-0"  
32 8403.23-01

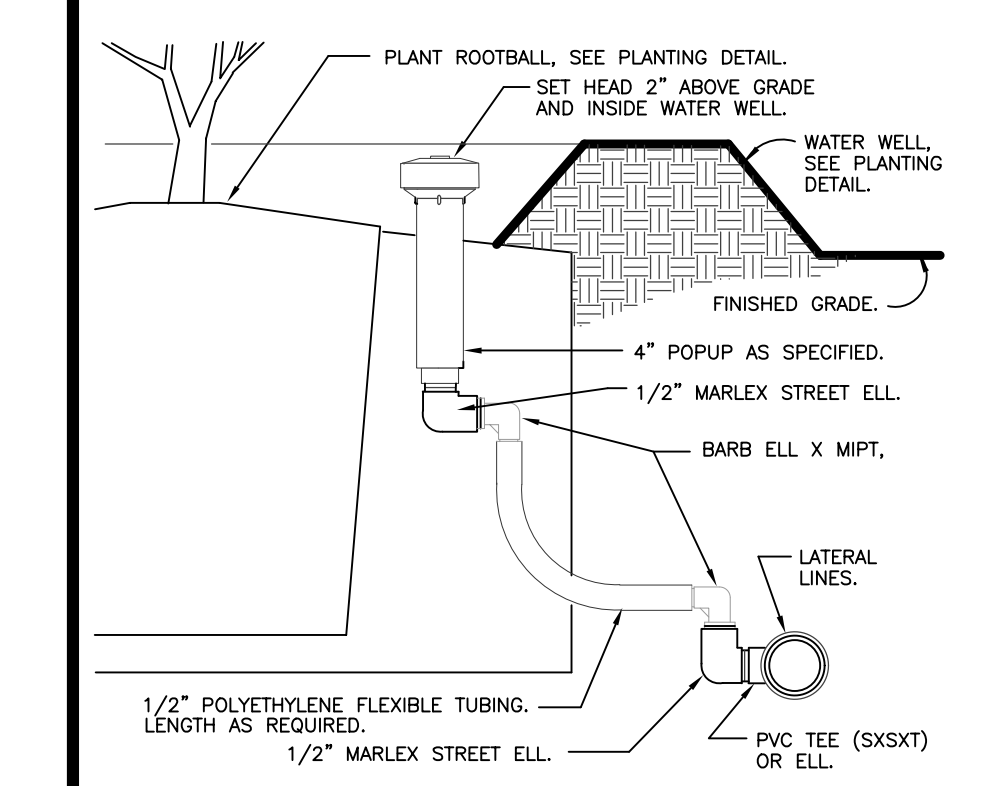


5 POPUP BUBBLER AT PLANT PIT  
3" = 1'-0"  
32 8403.53-04

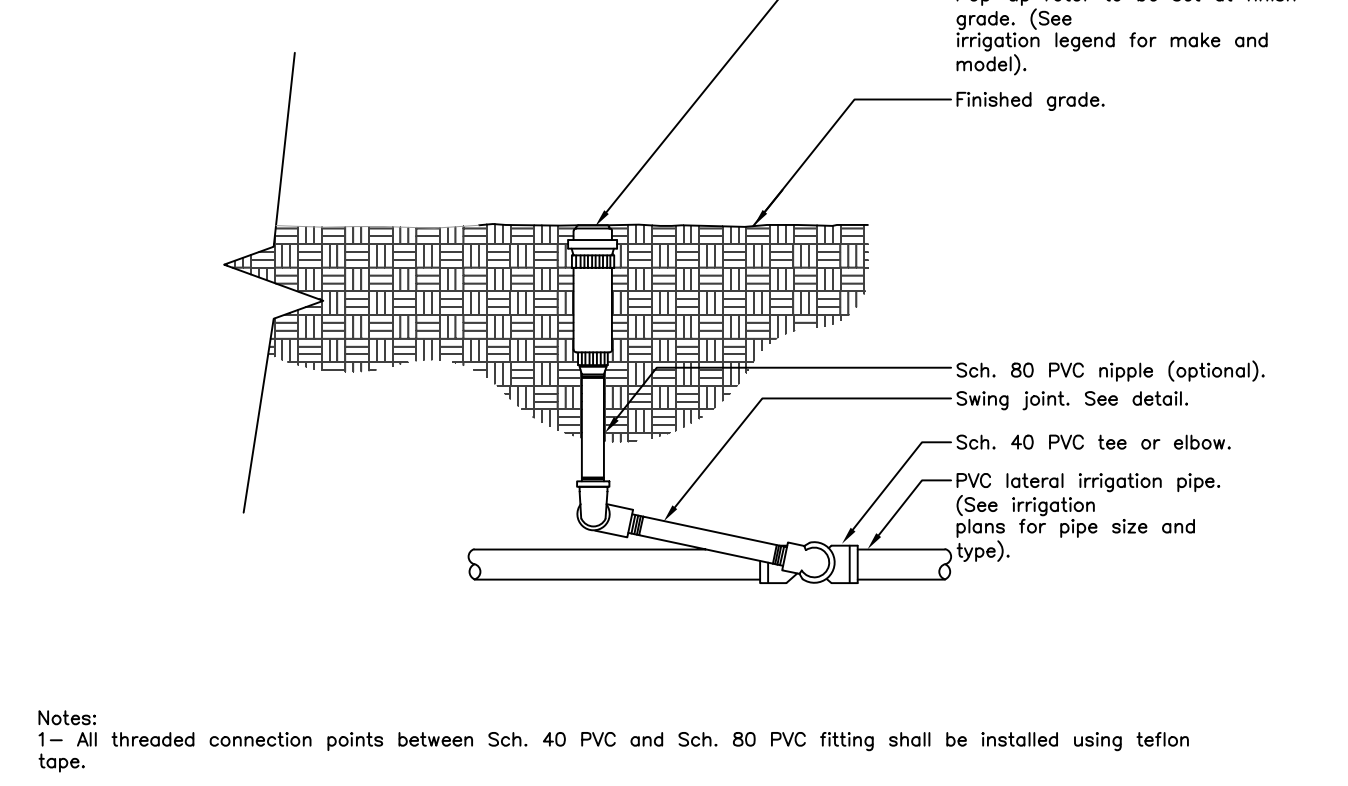


6 ROTOR SPRAYHEAD  
1 1/2" = 1'-0"  
32 8406.13-02

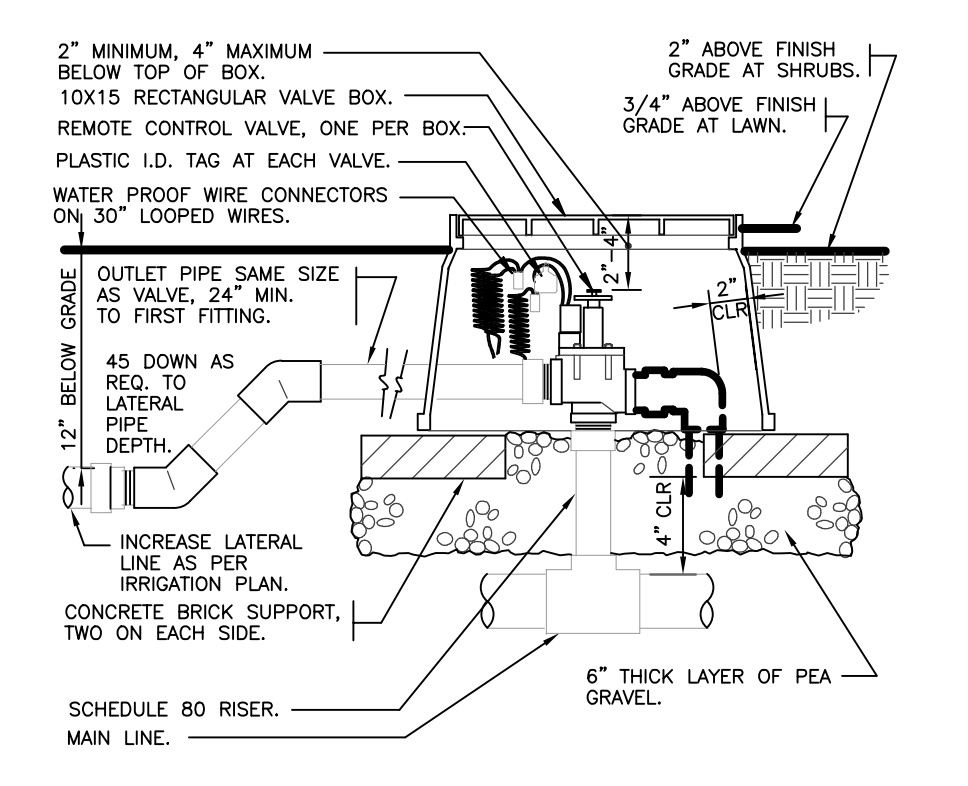


7 ELECTRIC REMOTE CONTROL VALVE  
1 1/2" = 1'-0"  
32 8406.13-01

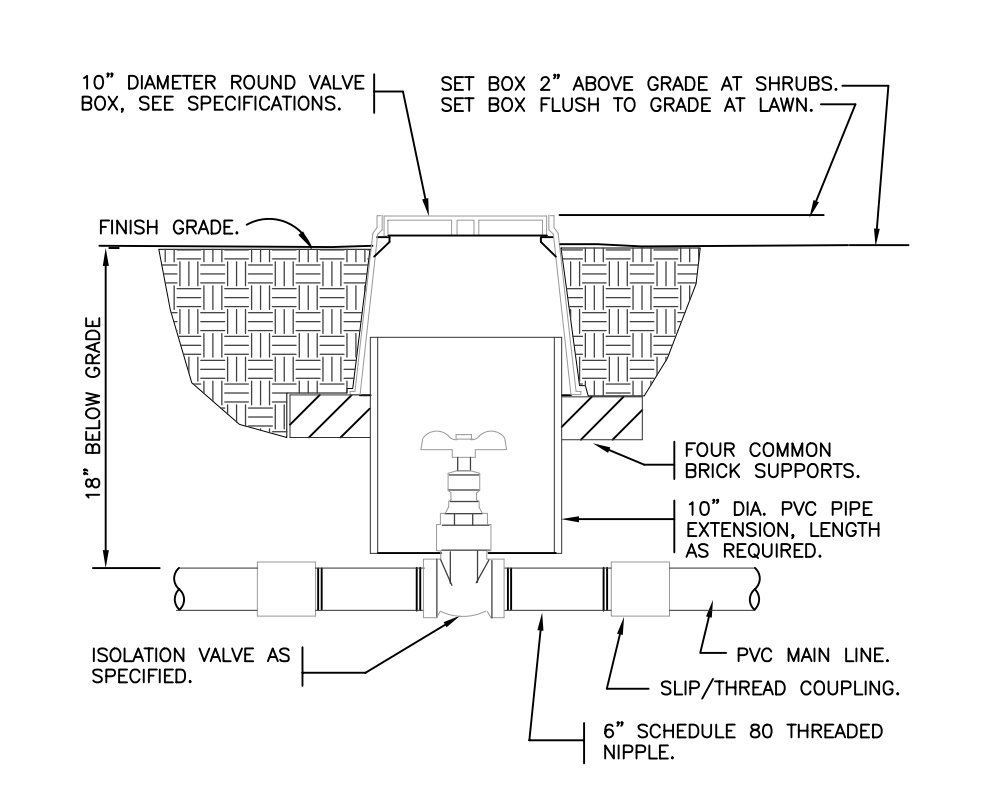


8 BRASS ISOLATION VALVE  
1 1/2" = 1'-0"  
32 8406.33-01

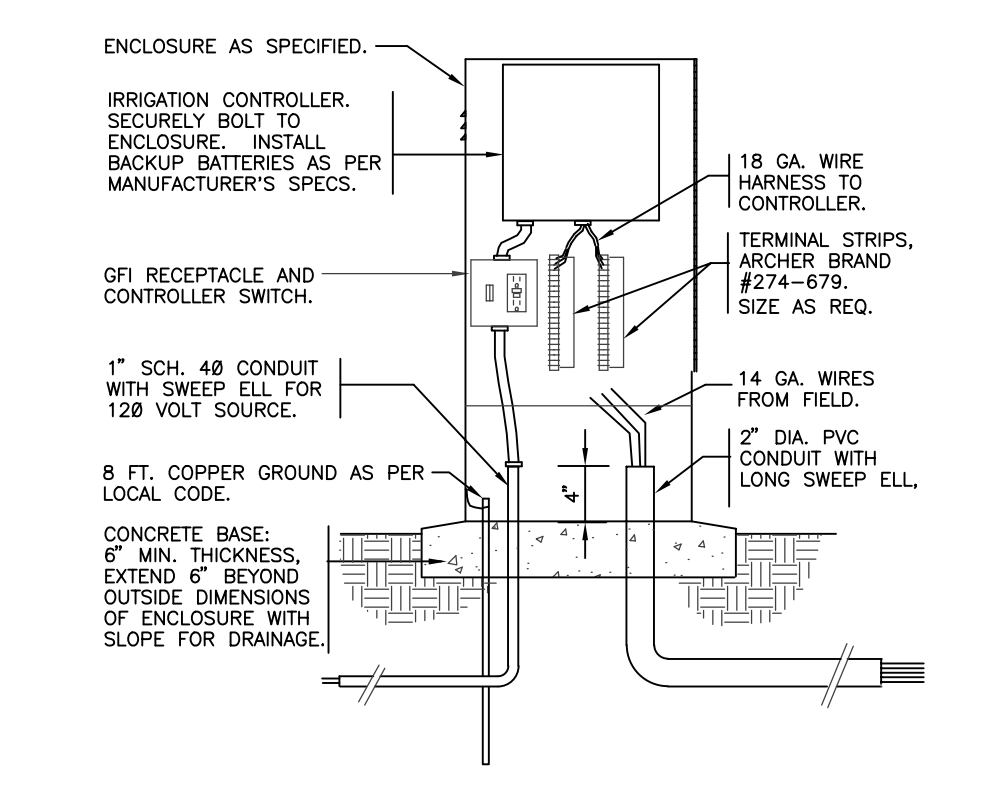


9 CONTROLLER IN ENCLOSURE  
1" = 1'-0"  
32 8409.13-05

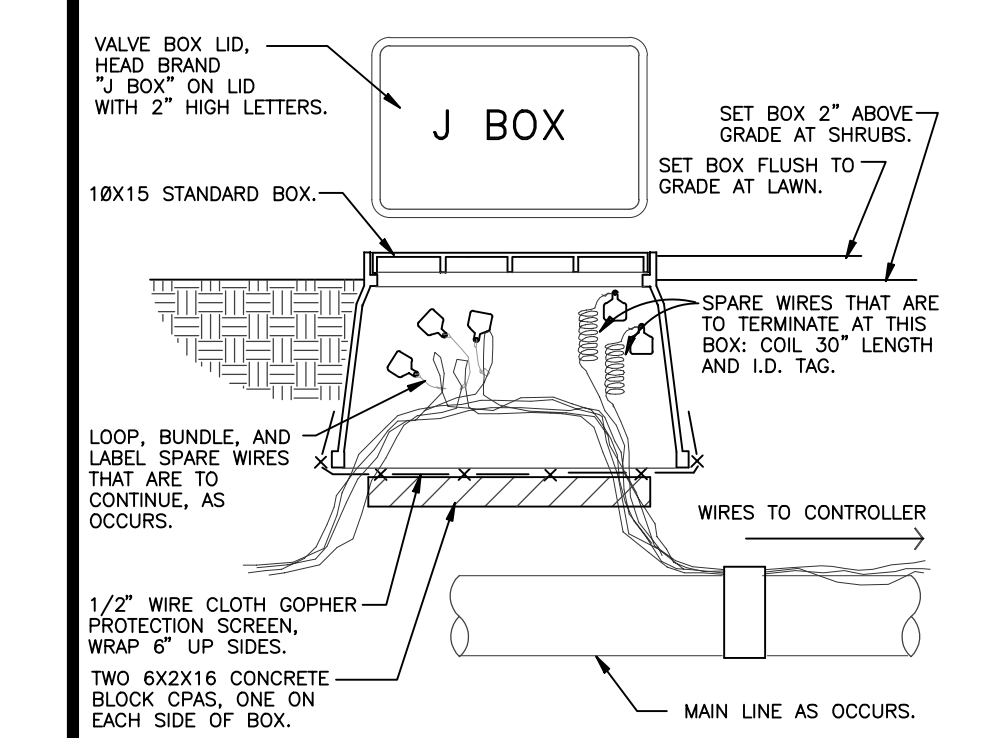


10 WIRE BUNDLE JUNCTION BOX  
1 1/2" = 1'-0"  
32 8409.79-01

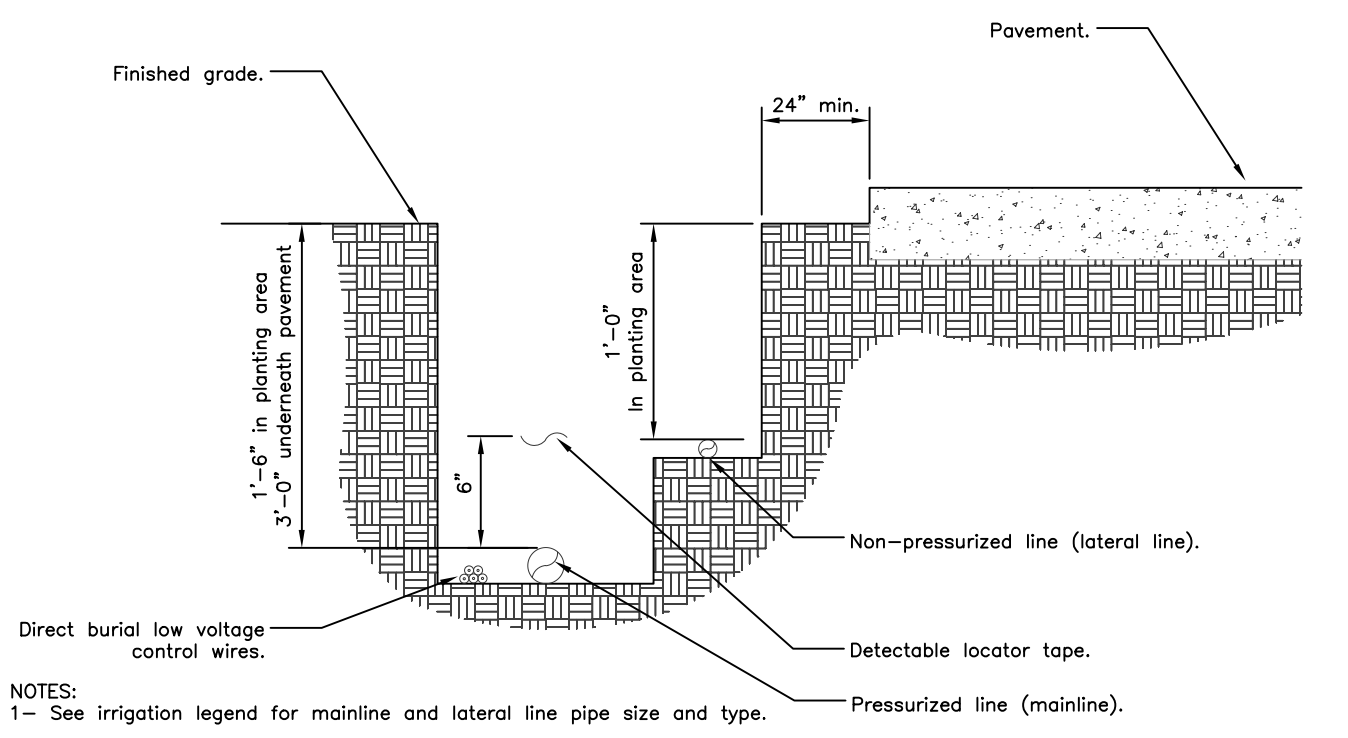


11 IRRIGATION TRENCHING  
1 1/2" = 1'-0"  
32 8409.79-01

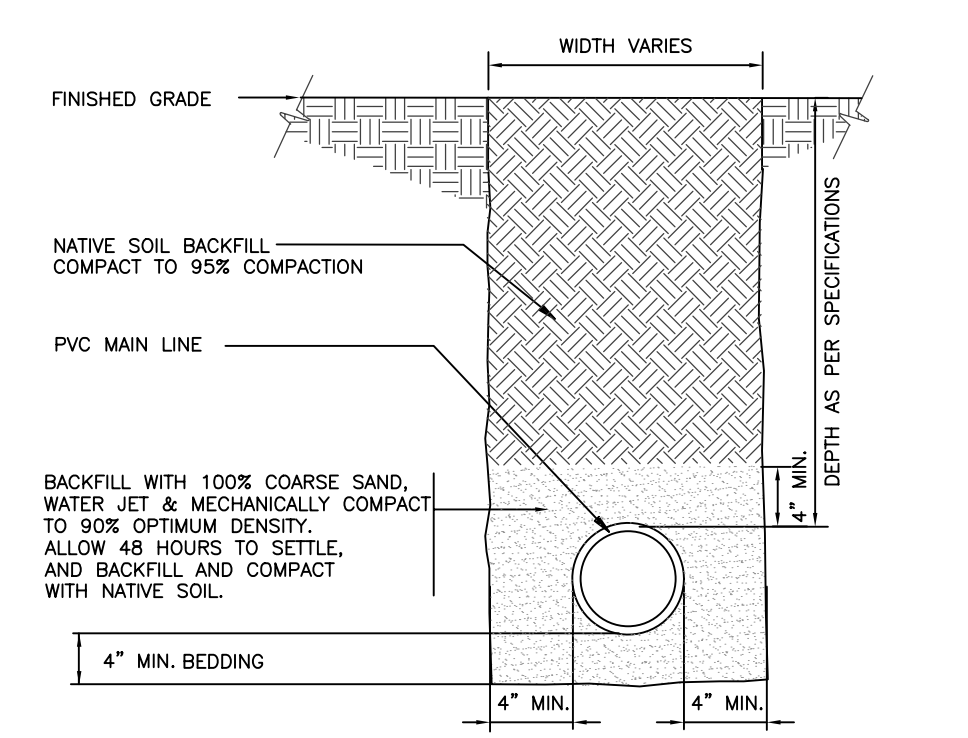

12 MAINLINE WITH SAND BEDDING  
1 1/2" = 1'-0"  
32 8409.79-01

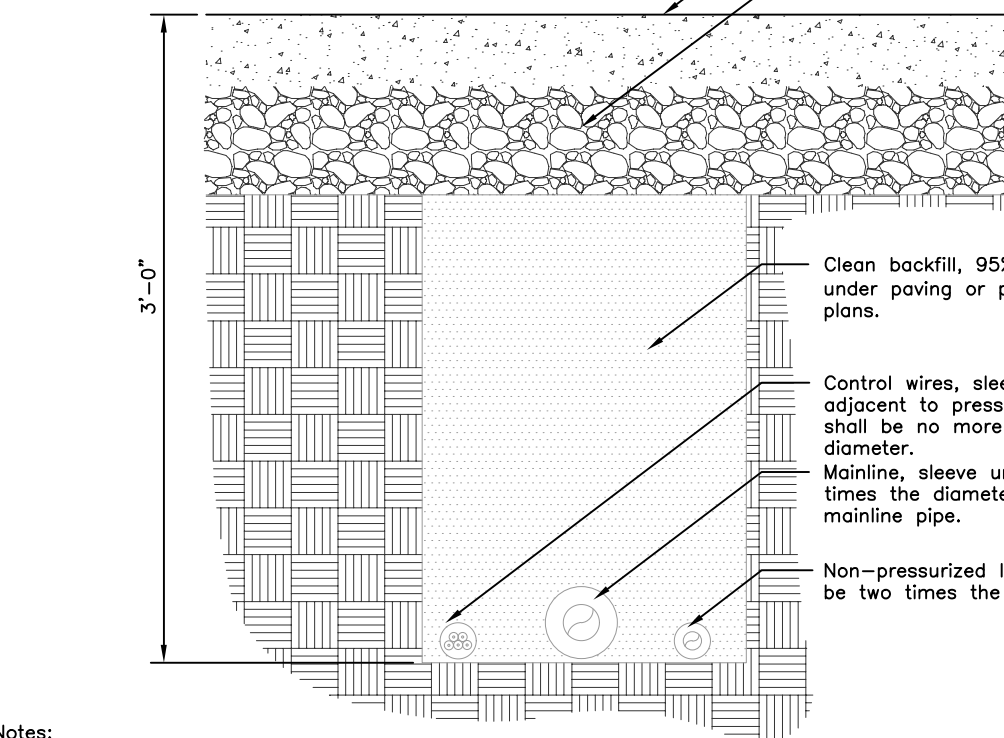

13 PIPE BENEATH PAVEMENT  
1 1/2" = 1'-0"  
32 8409.79-01

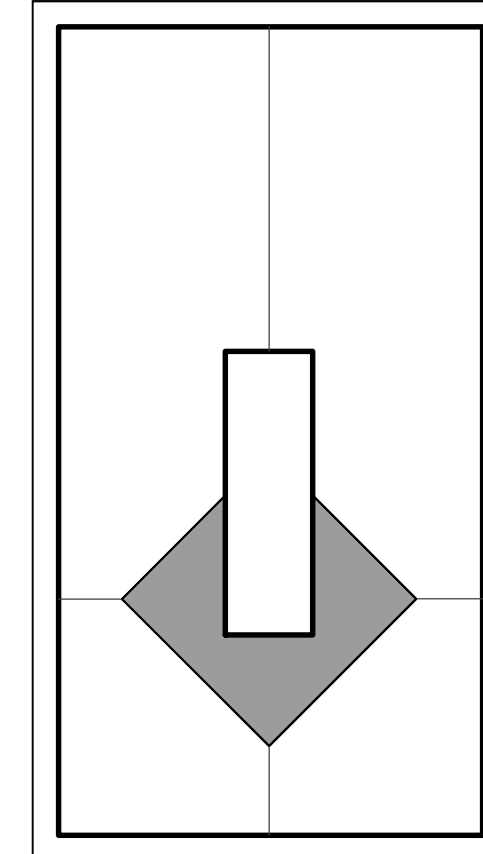

J. Brian Euell  
Digitally signed by J. Brian Euell  
Date: 2022.04.12 13:22:57 -04'00'

PROJECT NAME & LOCATION:  
**12TH STREET 5-UNIT TOWNHOMES**  
3232 NE 12TH STREET  
POMPANO BEACH, FLORIDA 33062

DISTRIBUTION:	DATE:

DRAWING NAME:  
**IRRIGATION DETAILS**

DRAWING NUMBER:  
**LI-2**



**DRC**  
PZ22-12000015  
6/15/2022