


DRC

PZ23-12000018
09/06/2023

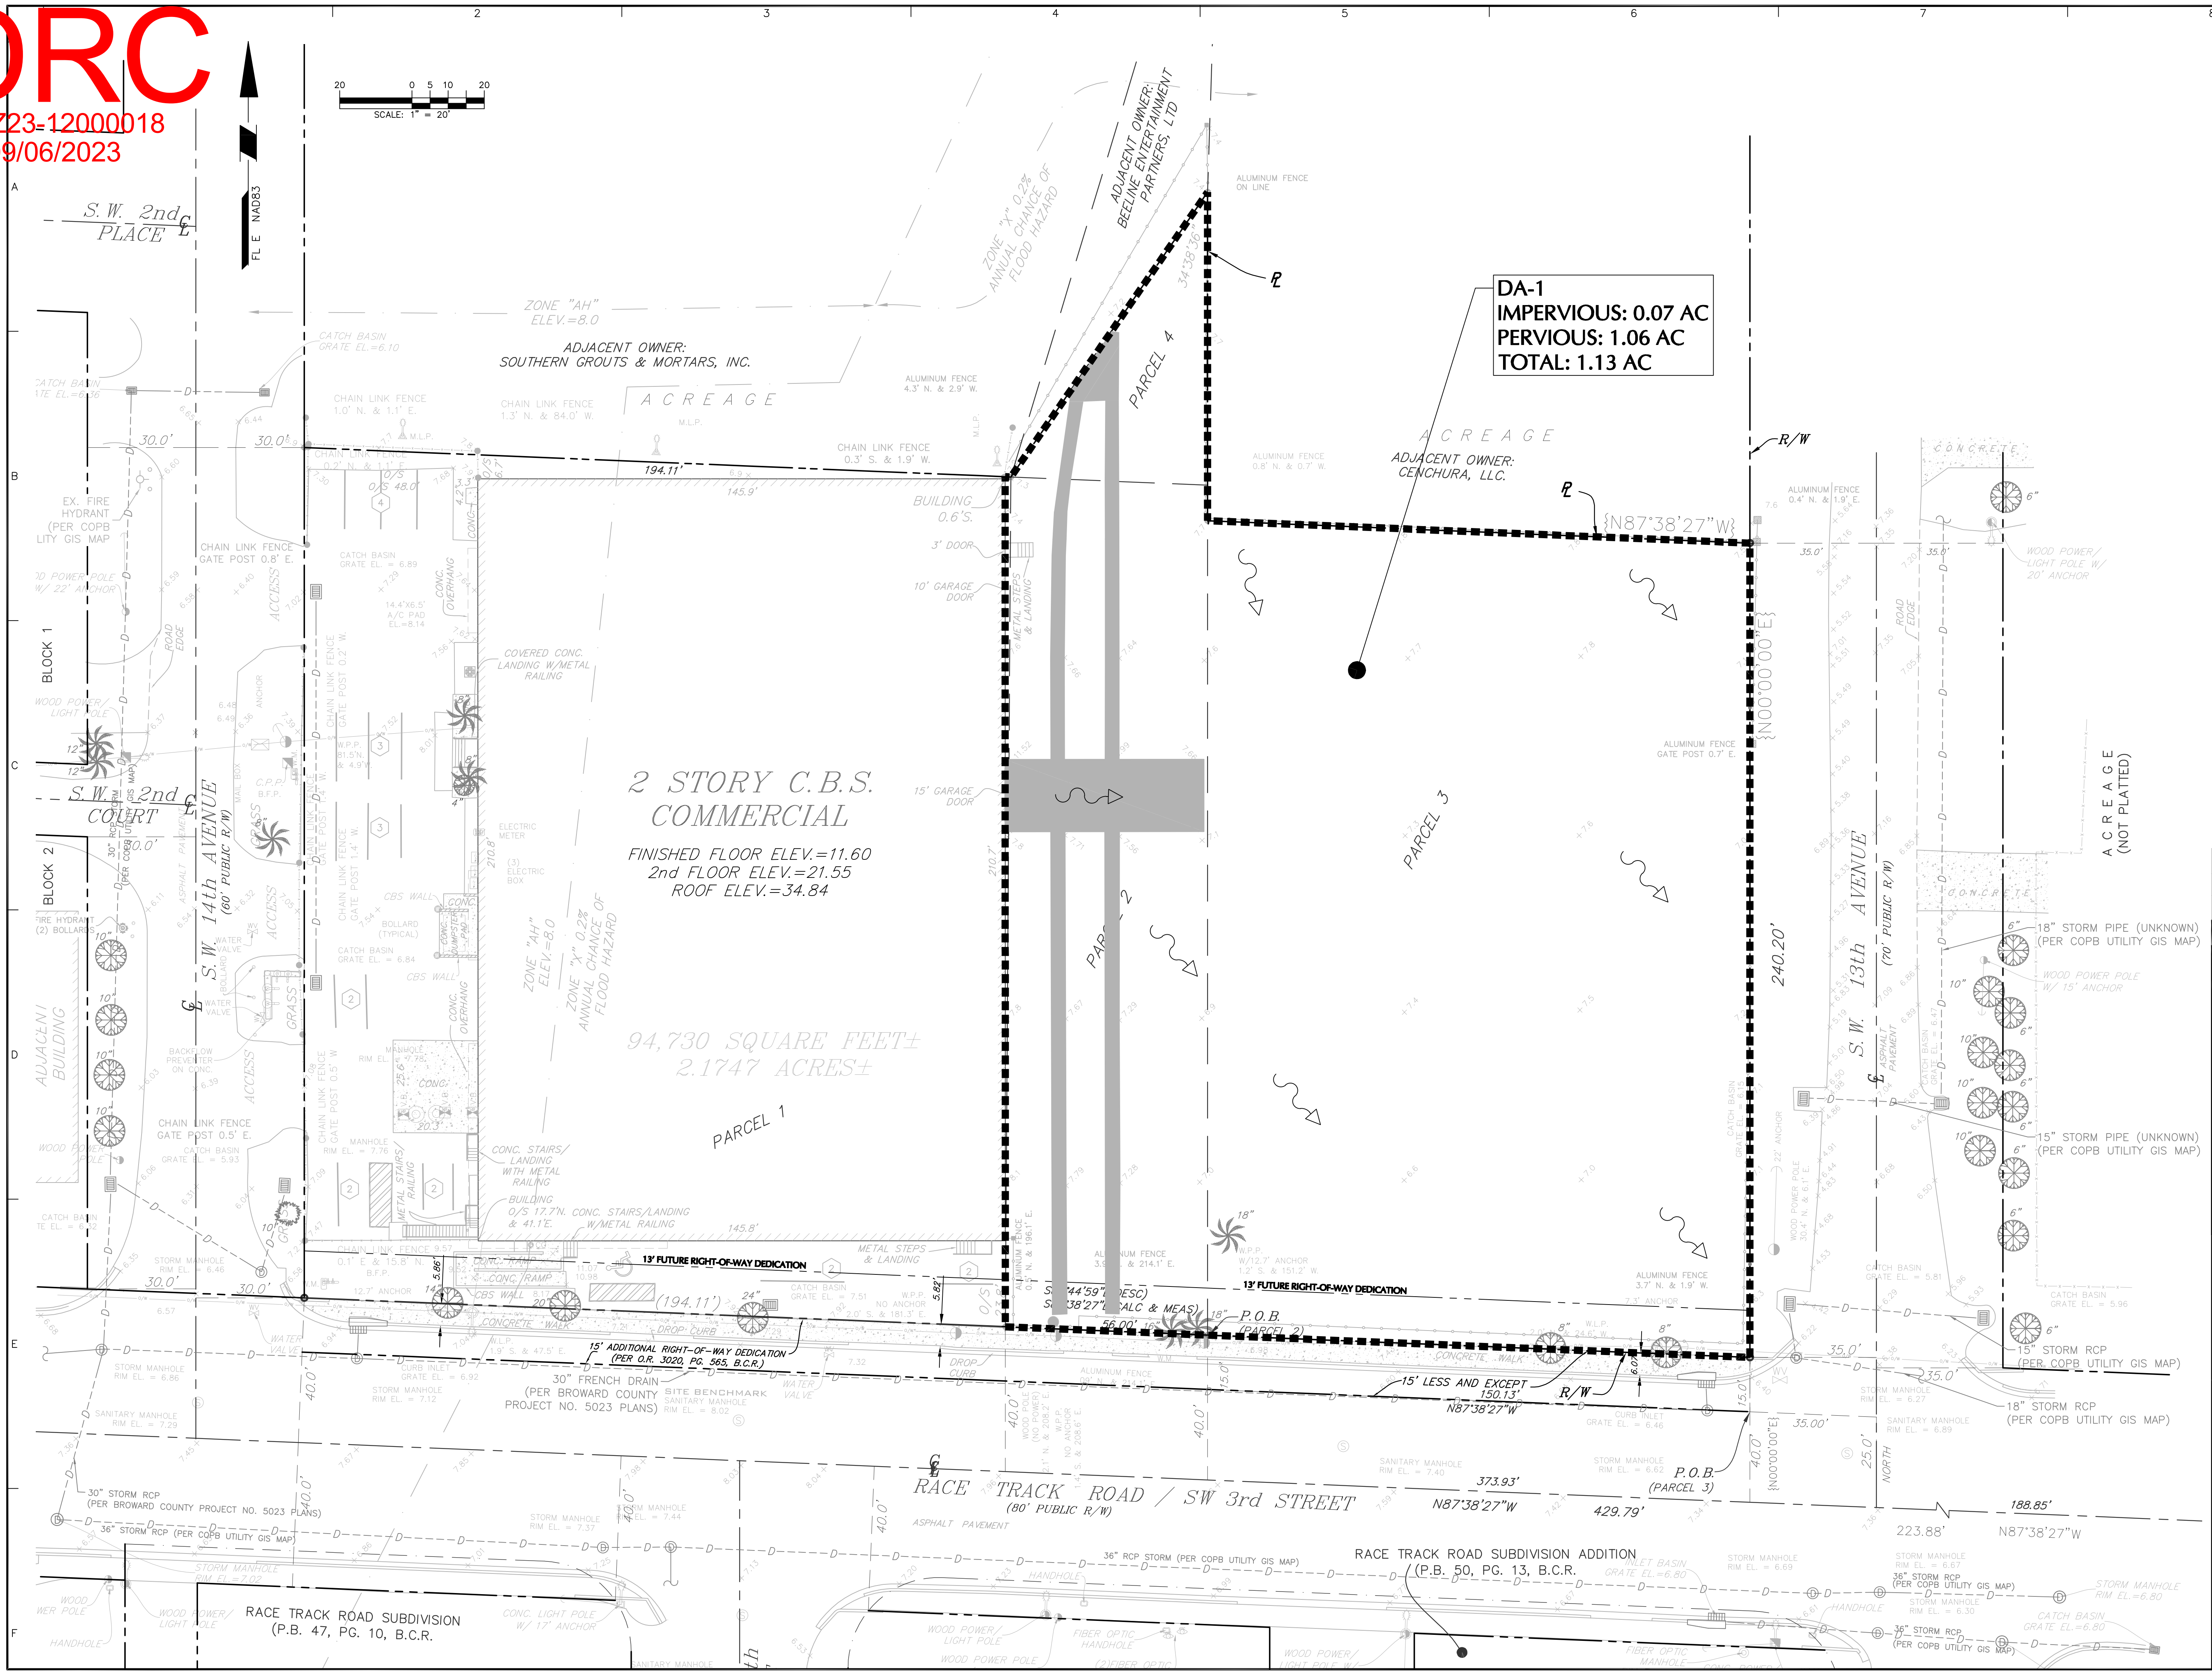

Revisions		
Date	Description	No.
07/19/23	CITY OF POMPAÑO BEACH DRC	1

Signature: MICHAEL CARR
PROFESSIONAL ENGINEER FL Lic. No. 72424

Date: _____

LANGAN
Langan Engineering and
Environmental Services, Inc.
110 East Broward Boulevard, Suite 1500
Fort Lauderdale, FL 33301
T: 954.320.2100 F: 954.320.2101 www.langan.com
FL CERTIFICATE OF AUTHORIZATION NO. 00006601/LB8172/LB8198

Project: BLP - POMPAÑO BEACH

PARCEL ID: 4942-03-00-0036, -0038, -0043
CITY OF POMPAÑO BEACH
BROWARD COUNTY FLORIDA

Drawing Title: **EXISTING DRAINAGE AREA MAP**

Project No.	Drawing No.
330119501	C-401
Date: AUGUST 2023	
Drawn By: NCM	
Checked By: MPC	